

Caravan Beads & Fibers



22'-9"

(1) SET OF 3'-0" U.C. 2'-0" L.C. 1/4" SINTRA CUT OUT LETTERS

1/4" SINTRA CUT OUT LETTERS. PAINTED MATTHEWS ORIENTAL NIGHT # 72A-1A SATIN GLOSS FINISH
STUD MOUNTED

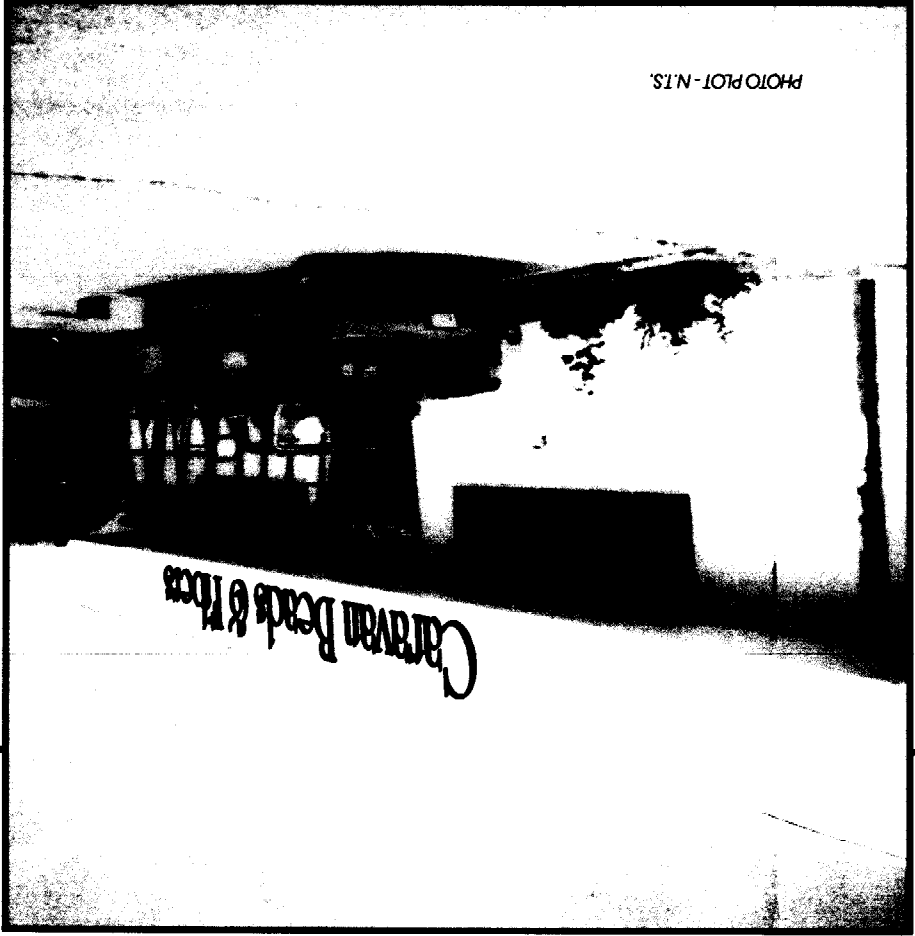


PHOTO PLOT - N.T.S.



DRAWING NO: 05121 R1		SHEET 1	
SCALE: 3/8"=1'	DATE: 7/29/03	RS. #	W.O. # 7365
SALESPERSON: B.B. DRAWN BY: L.W.M.			
CUSTOMER: CARAVAN BEADS & FIBER			
LOCATION: 915 Forest Ave.			
ACCEPTANCE SIGNATURE _____ DATE _____			
CLIENT			
<p>PLEASE NOTE:</p> <p>THIS IS A PROGRESS PRINT - FIELD MEASUREMENTS MAY OR MAY NOT NEED TO BE VERIFIED.</p> <p>THIS DESIGN IS THE EXCLUSIVE PROPERTY OF BAILEY SIGN INCORPORATED AND ALL RIGHTS TO ITS USE OR REPRODUCTION ARE RESERVED.</p> <p>THE ACCURACY OF THIS COLOR RENDERING IS LIMITED BY MEDIA AND OUTPUT DEVICES AND IS INTENDED FOR REFERENCE ONLY. ACTUAL MANUFACTURING/GRAPHIC COLORS ALSO VARY DEPENDING ON PROCESSES & MATERIALS USED. 100% COLOR MATCHES OF SUBMITTED SPECIFICATIONS CAN NOT BE GUARANTEED.</p> <p>IF AN ELECTRIC SIGN, THEN INSTALLATION MUST BE ACCOMPLISHED IN TOTAL COMPLIANCE WITH THE NATIONAL ELECTRICAL CODE. THE REQUIREMENTS OF UNDERWRITERS LABORATORY CANADIAN STANDARDS ASSOCIATION, AND APPLICABLE LOCAL CODES.</p> <p>ALL ELECTRICAL SIGNS REQUIRE ROUTINE MAINTENANCE.</p>			
<p>www.baileysign.com</p> <p>Bailey sign</p> <p>9 Thomas Drive Cul, Westbrook Executive Park Westbrook, ME 04092 207-774-2843 / 1-800-538-SIGN E-Mail: newsign@baileysign.com © COPYRIGHT 2003</p>			

7/30/03 COLOR SPEC