


* Application to construct porch roof over existing porch

← ELWOOD STREET →

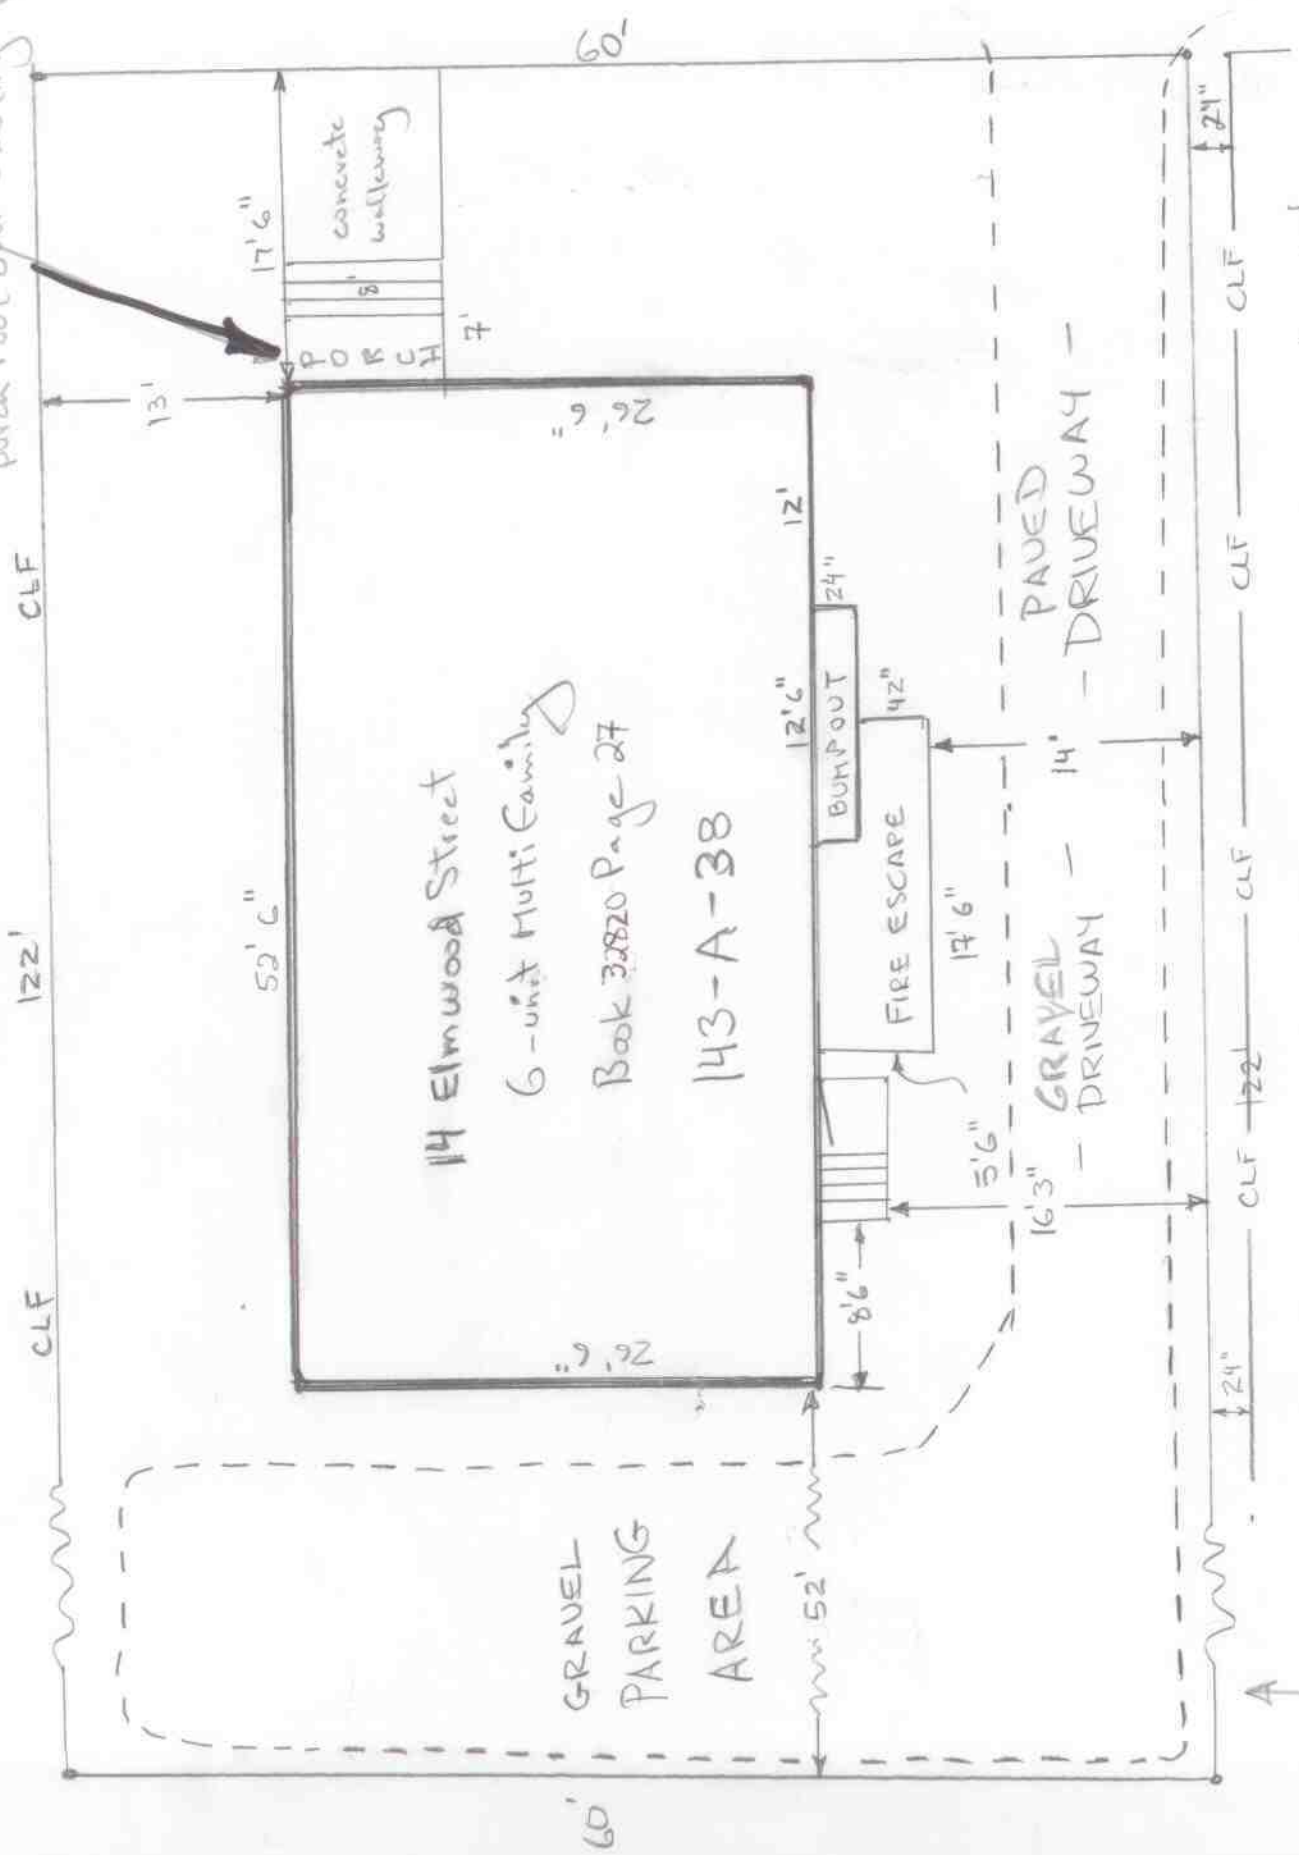

Scale 1" = 10'

Not to scale

14 Elmwood Street, Portland


Owner: Broad Wing LLC

212

Front walk

To street

Approximate plan view of proposed porch roof

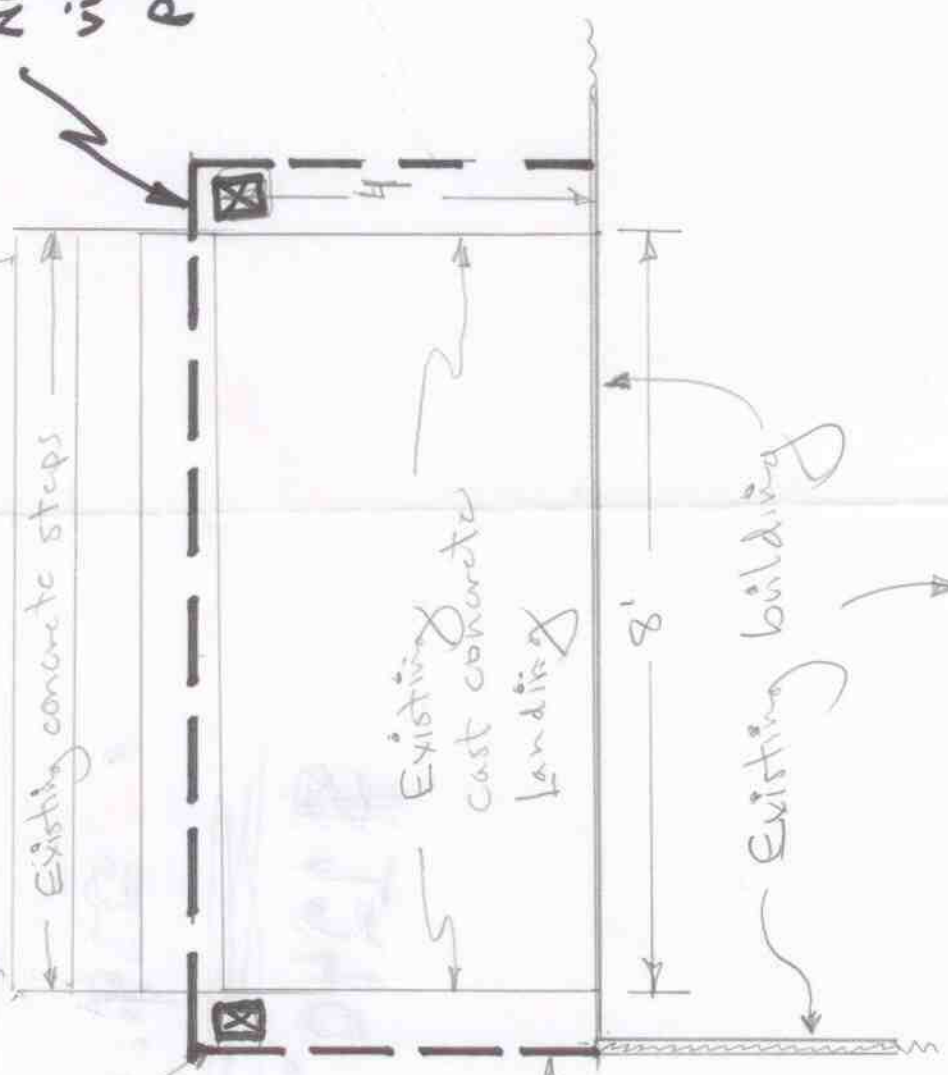

Proposed 4x6 support post on 6" sonotube

Approximate plan view of proposed porch

Existing cast concrete landing

Existing building


Existing concrete steps

8'

4

- 14 Elmwood Street, Portland -

owner:
Broad Wing LLC

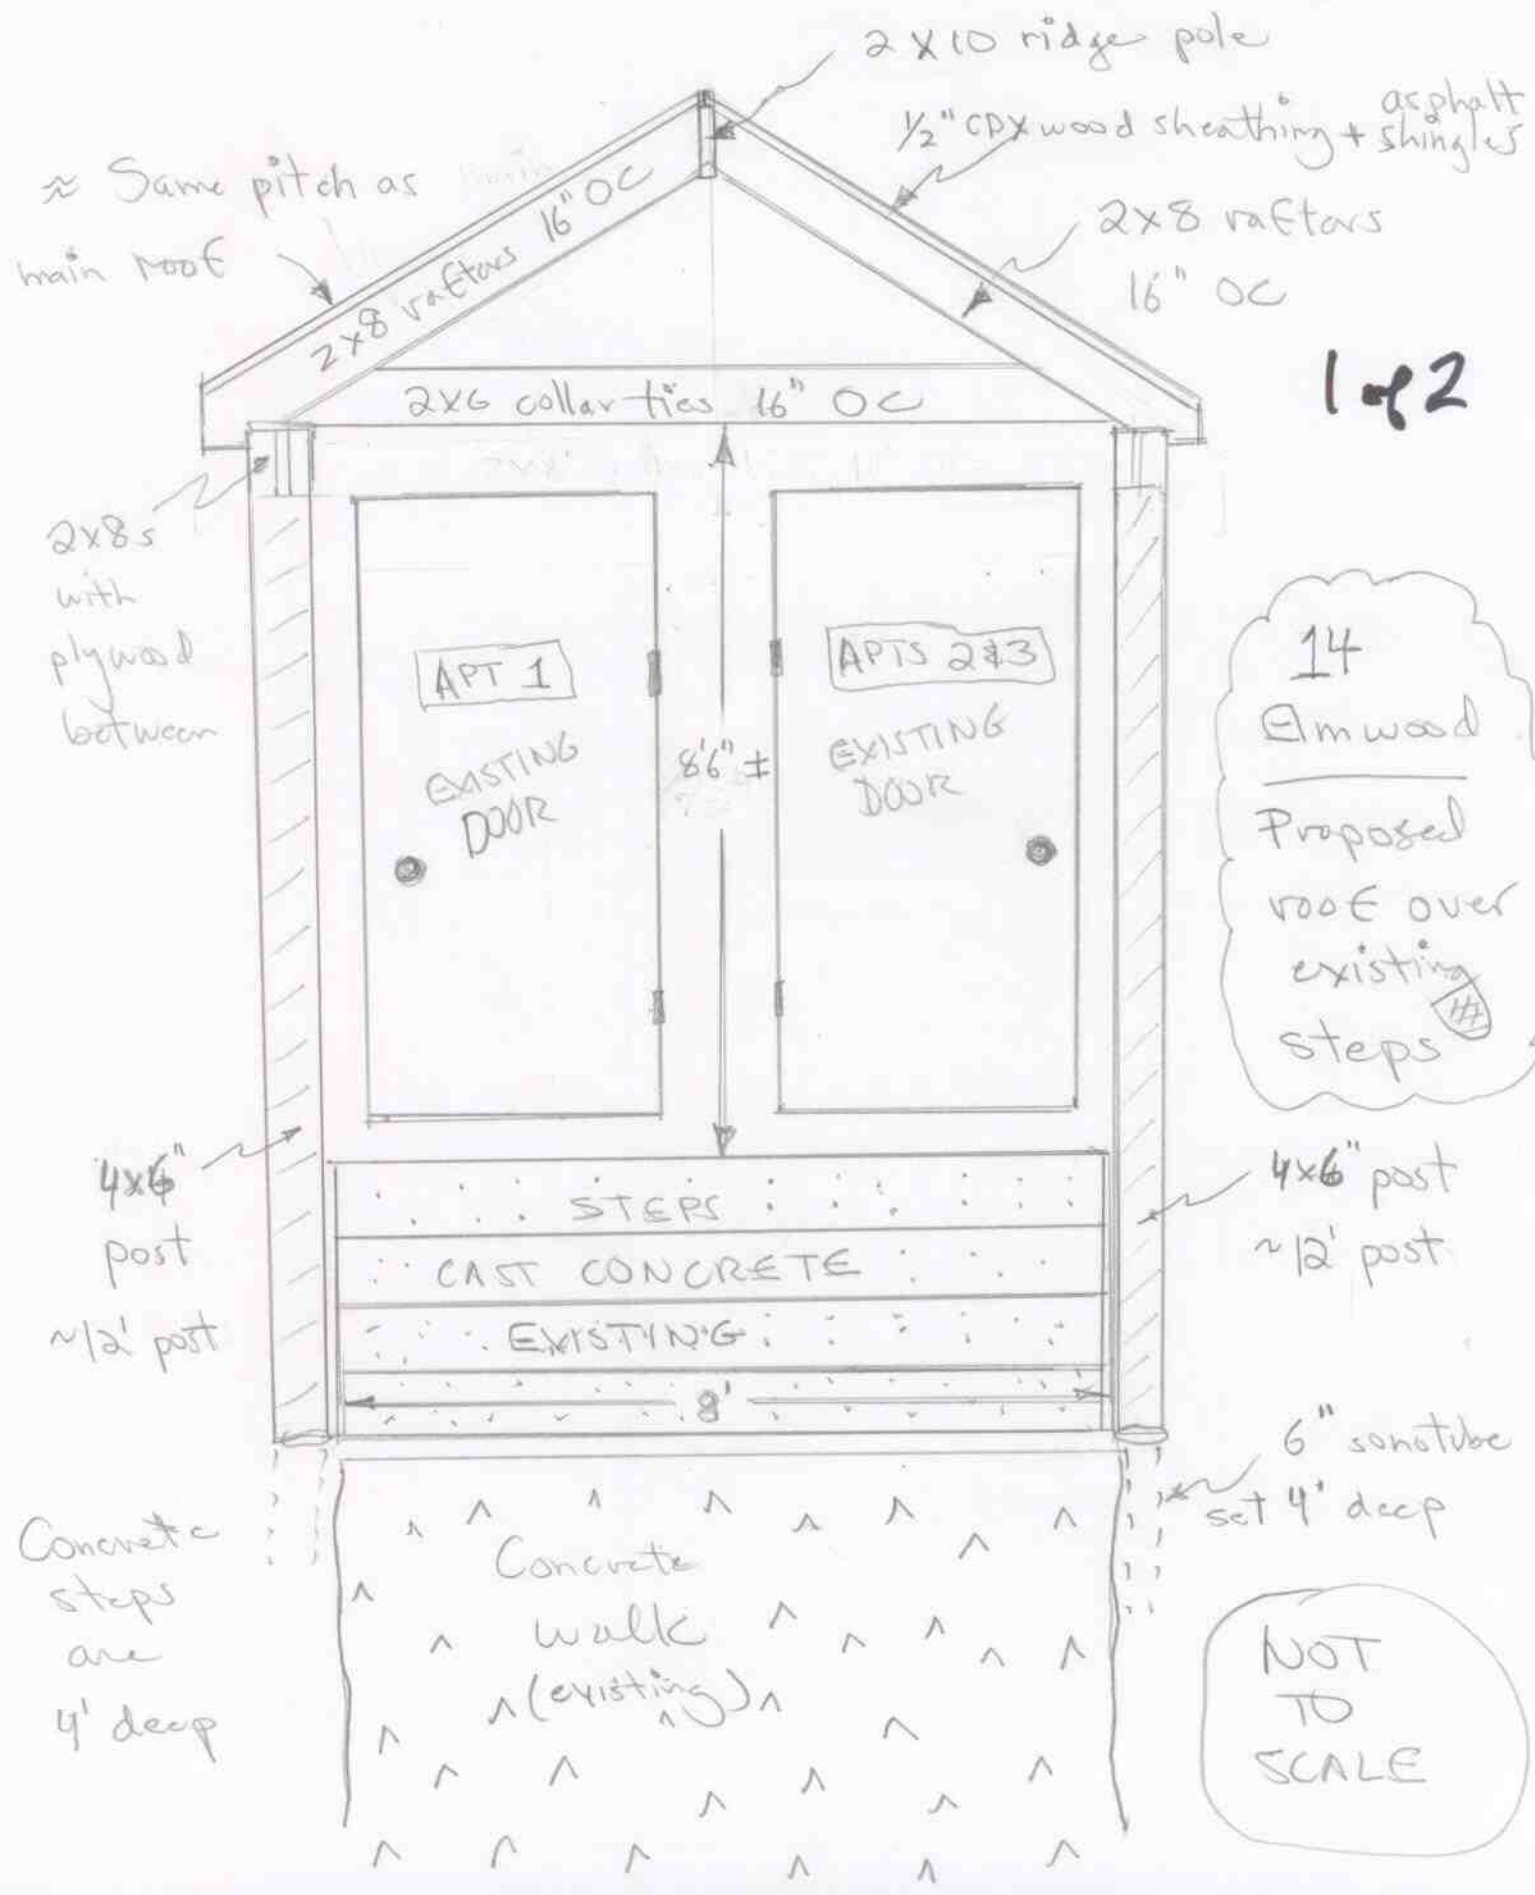

1 of 2

14
Elmwood
Proposed
roof over
existing
steps

NOT
TO
SCALE