


* Application to construct porch roof over existing porch

← ELWOOD STREET →

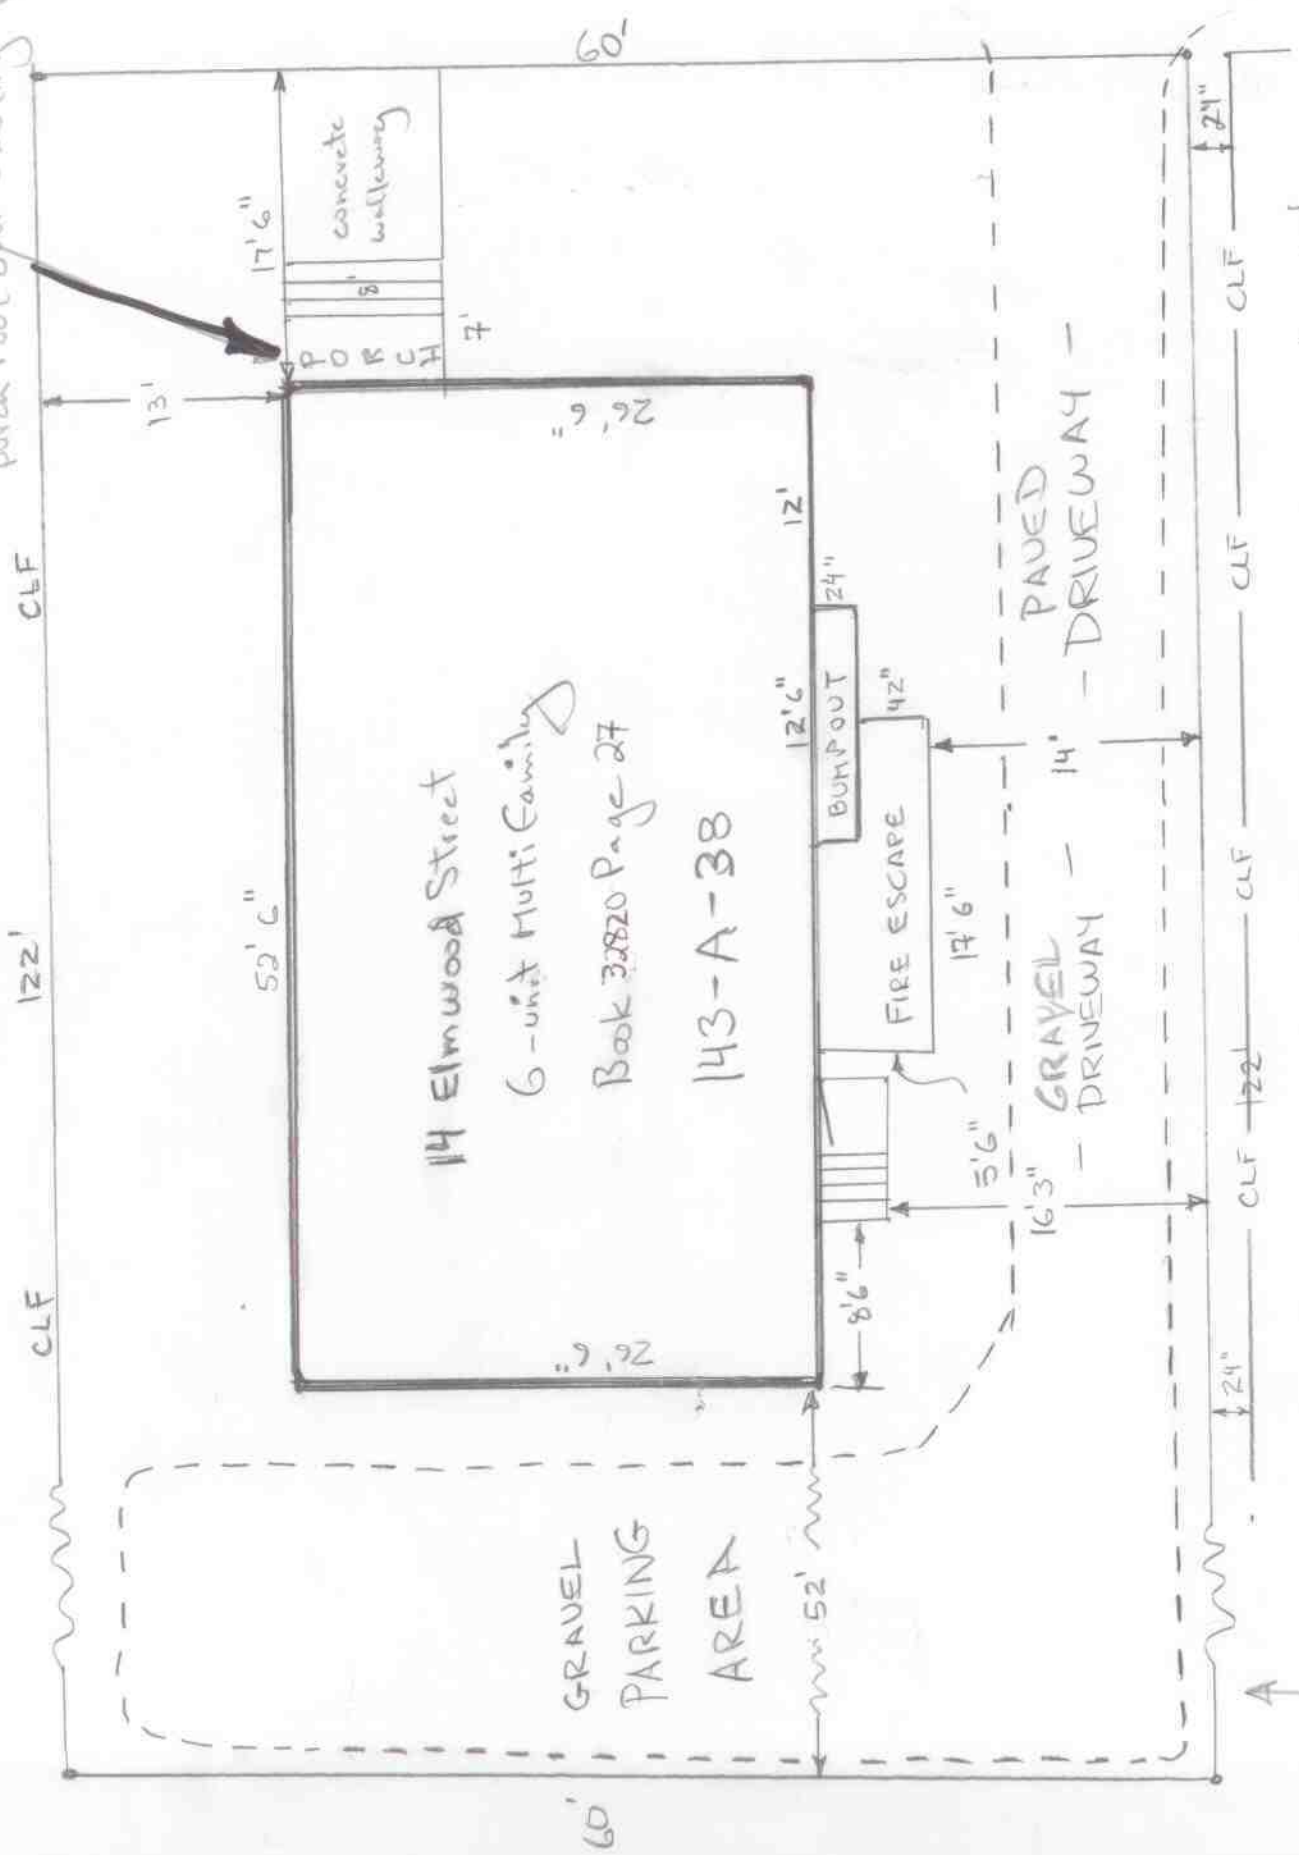

Scale 1" = 10'

Not to scale