
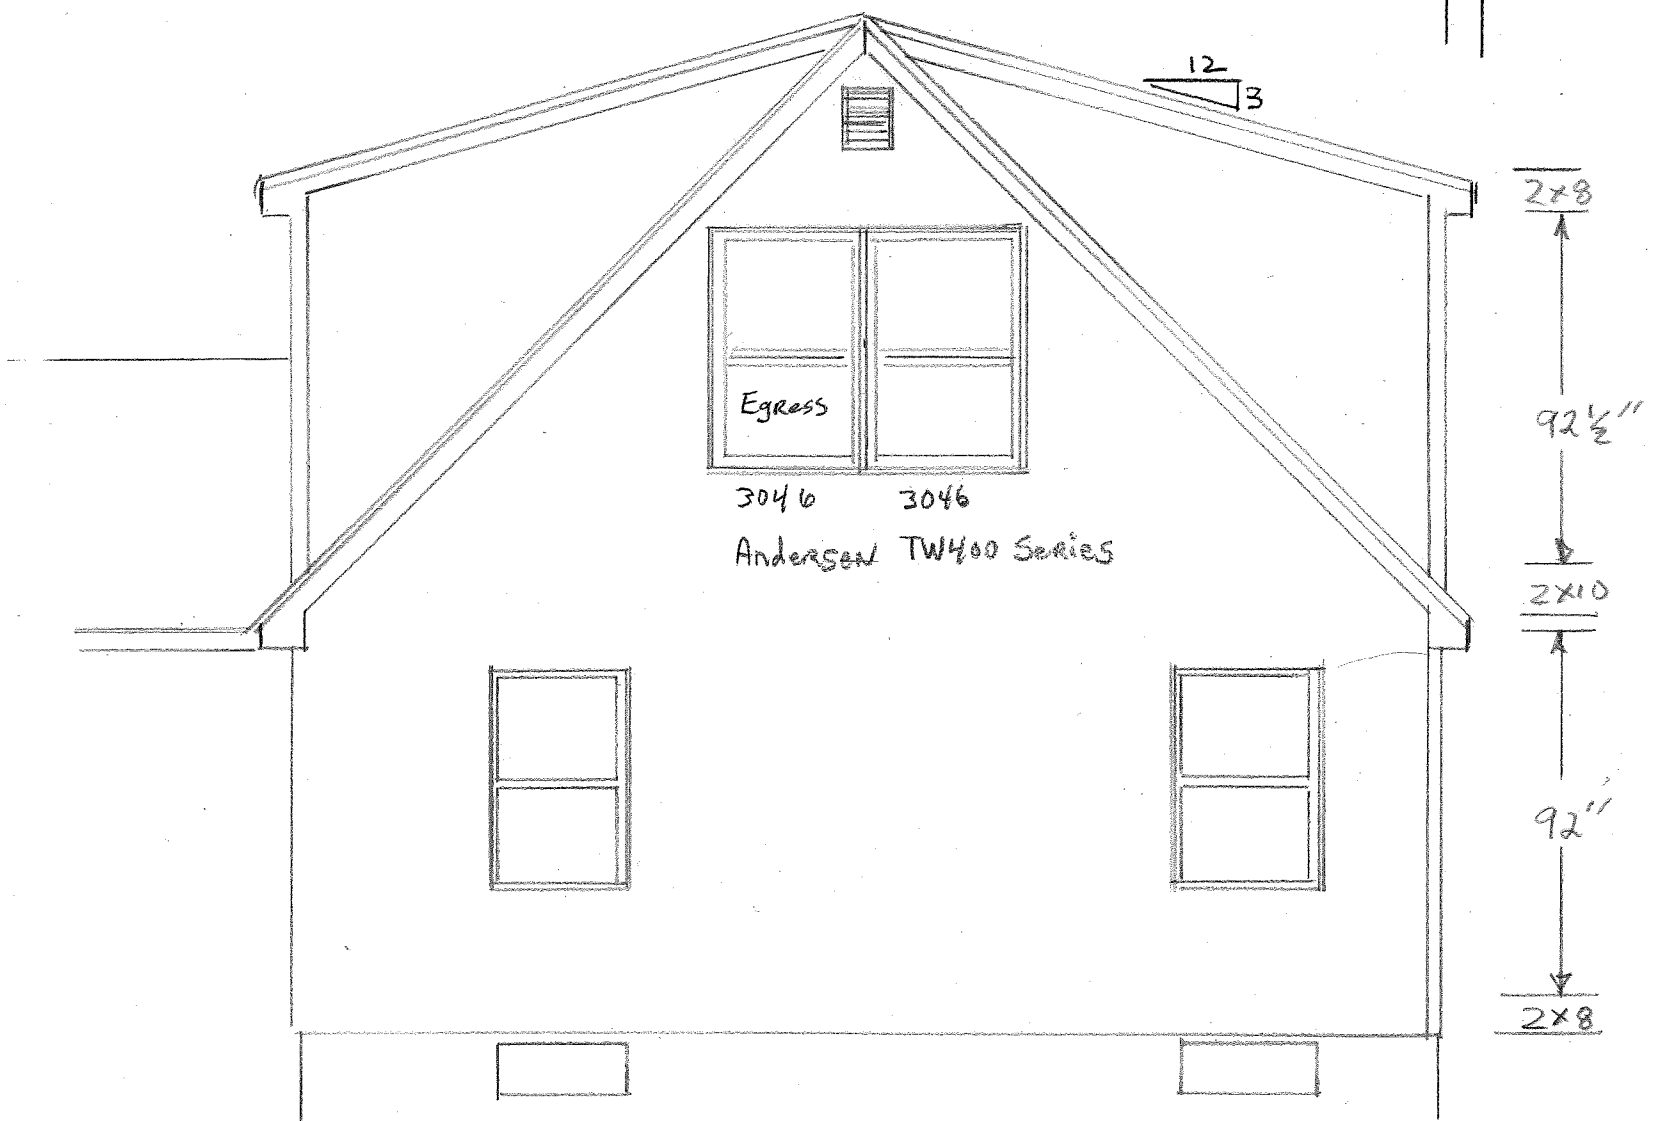


SCALE 1/8" = 1'-0"

Proposed - RE-Build GARAGE  
CELLAR ENTRANCE  
2nd FLOOR Addition

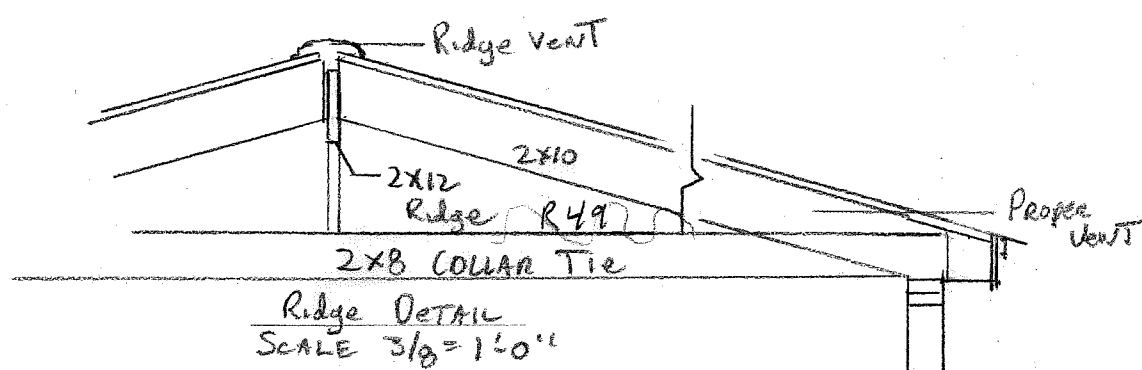

NEW ELEVATION  
SCALE 1/4" = 1'-0"

CHRISTOPHER NELSON Residence  
23 St. Joseph St.