
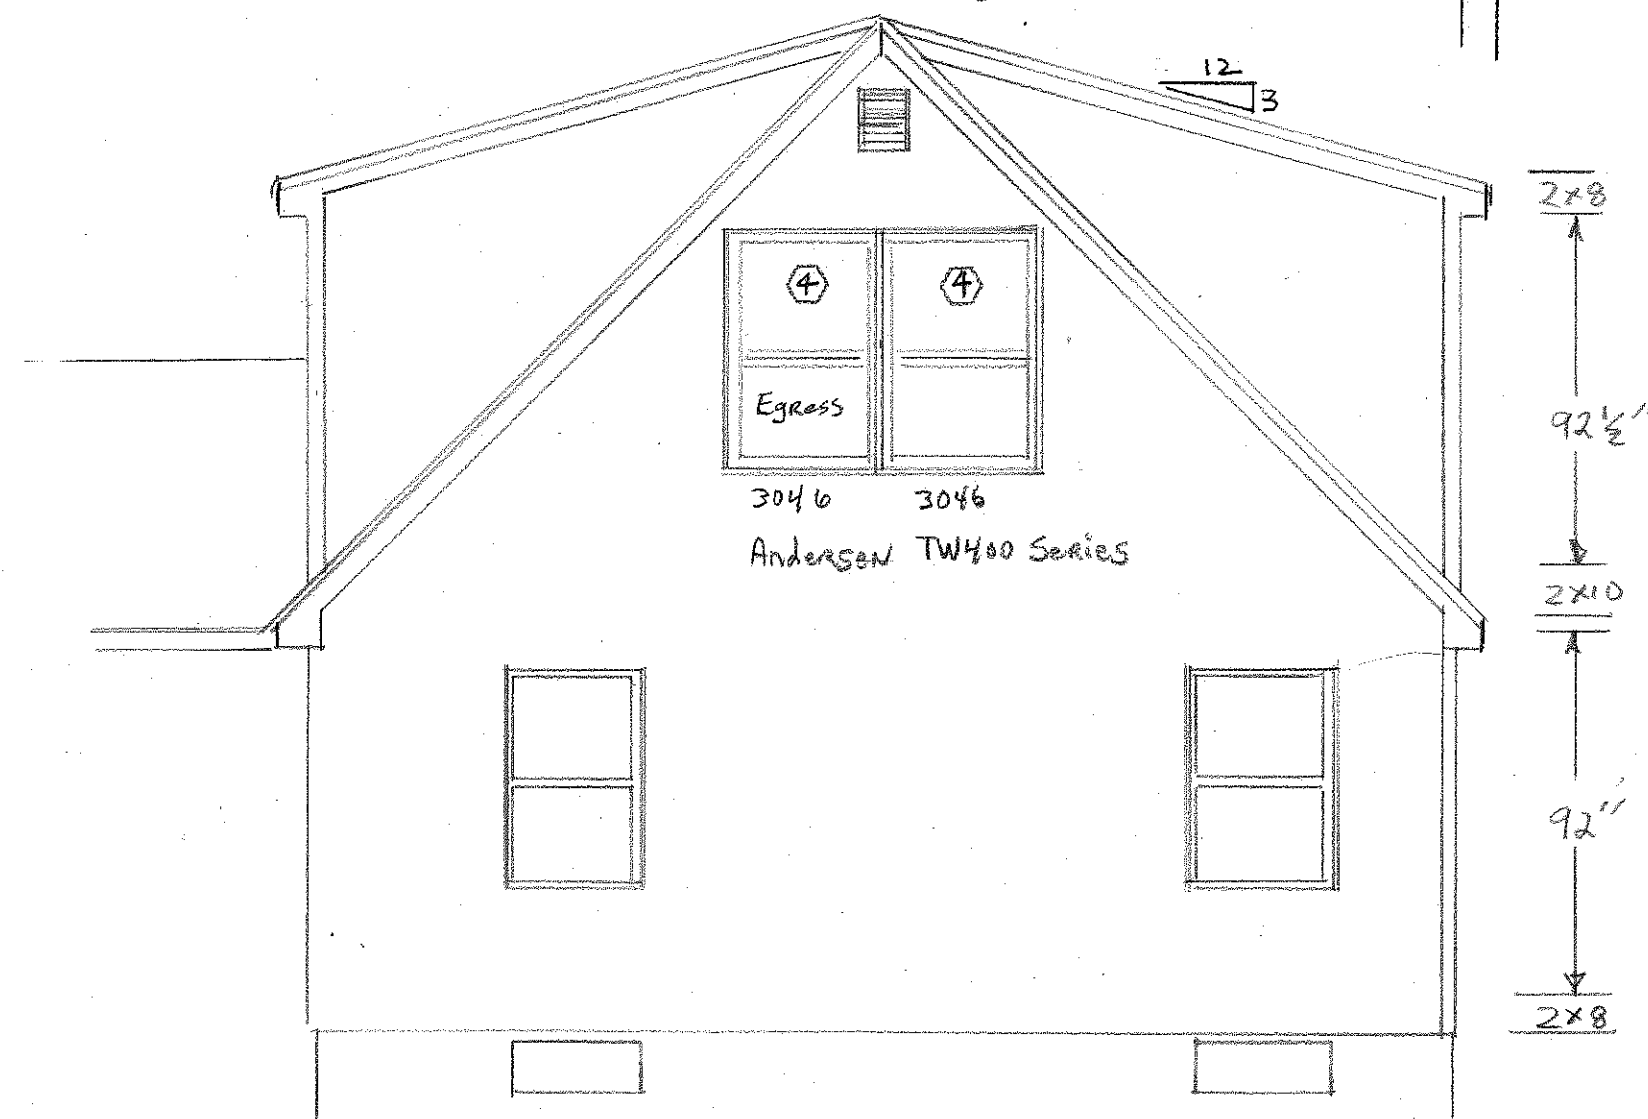


Proposed - RE-Build Garage
 Cellar Entrance
 2nd Floor Addition

REVISED
 12-16-2016

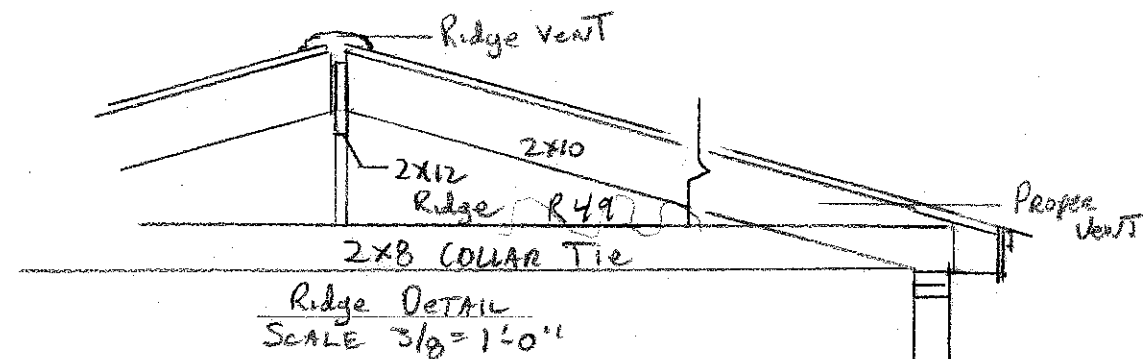

NEW ELEVATION
 Scale 1/4" = 1'-0"

CHRISTOPHER NELSON Residence
 23 St. Joseph St.

Page 1