



Proposed - Re-Build Garage
 Cellar Entrance
 2nd Floor Addition

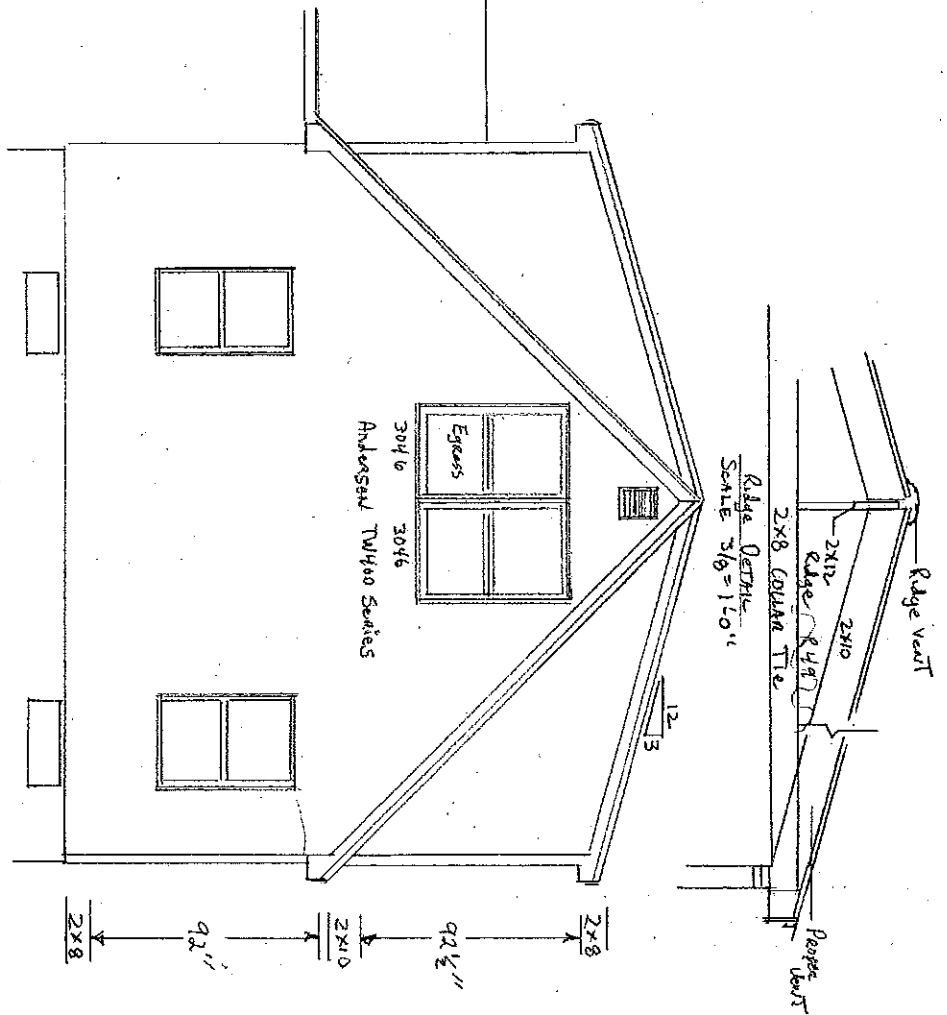


NEW ELEVATION
 Scale 1/4" = 1'-8"
 CHRISTOPHER NELSON RESIDENCE
 23 ST. JOSEPH ST.
 Page 1

NOTES:

- Plumbing - As Per Code
- Electrical - As Per Code
- HEAT - Baseboard Hot Water
- Windows - Andersen 400 Series or Paradigm
- Doors - Exterior Fiberglass
- Doors - Interior 6 Panel Solid Core Masonite

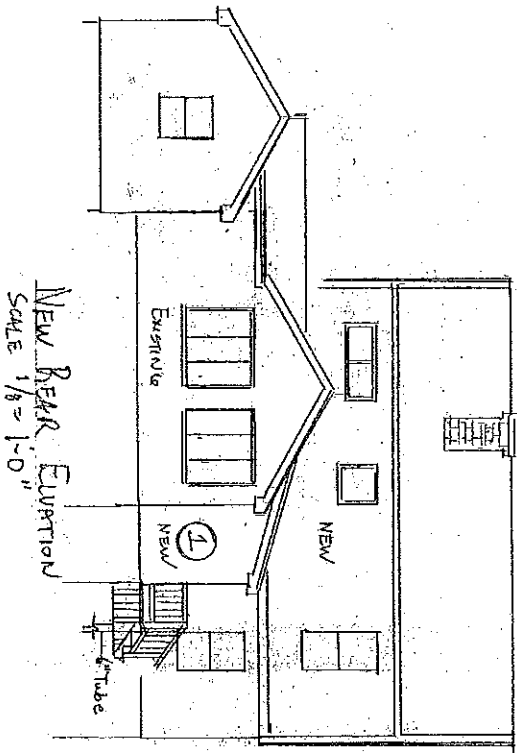



NEW FRONT ELEVATION
SCALE 1/8" = 1'-0"

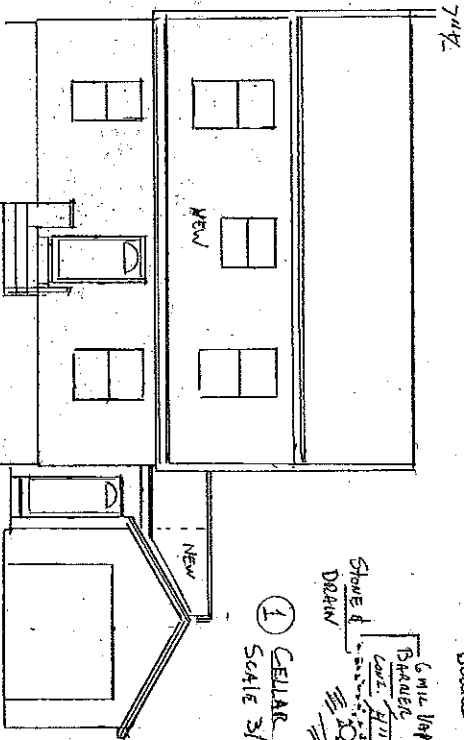

Page 4


1 CELLAR ENTRY DETAIL
SCALE 3/8" = 1'-0"

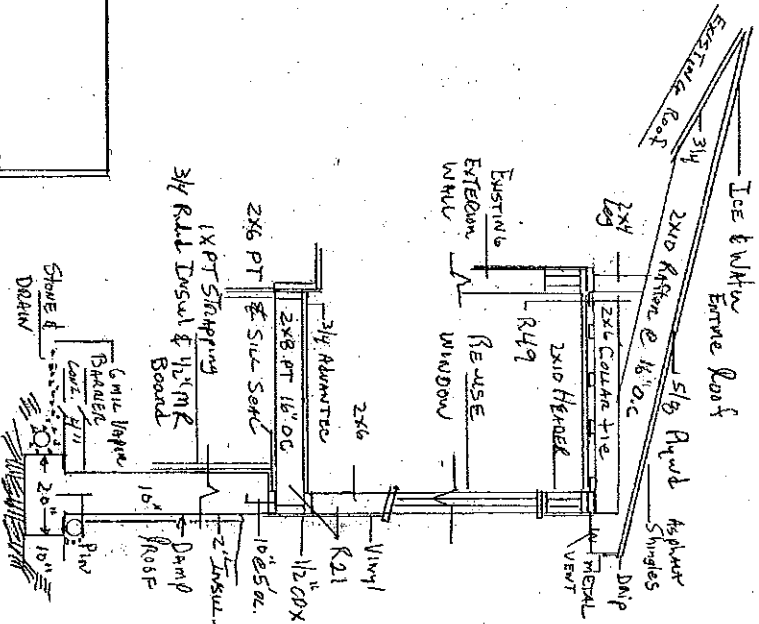


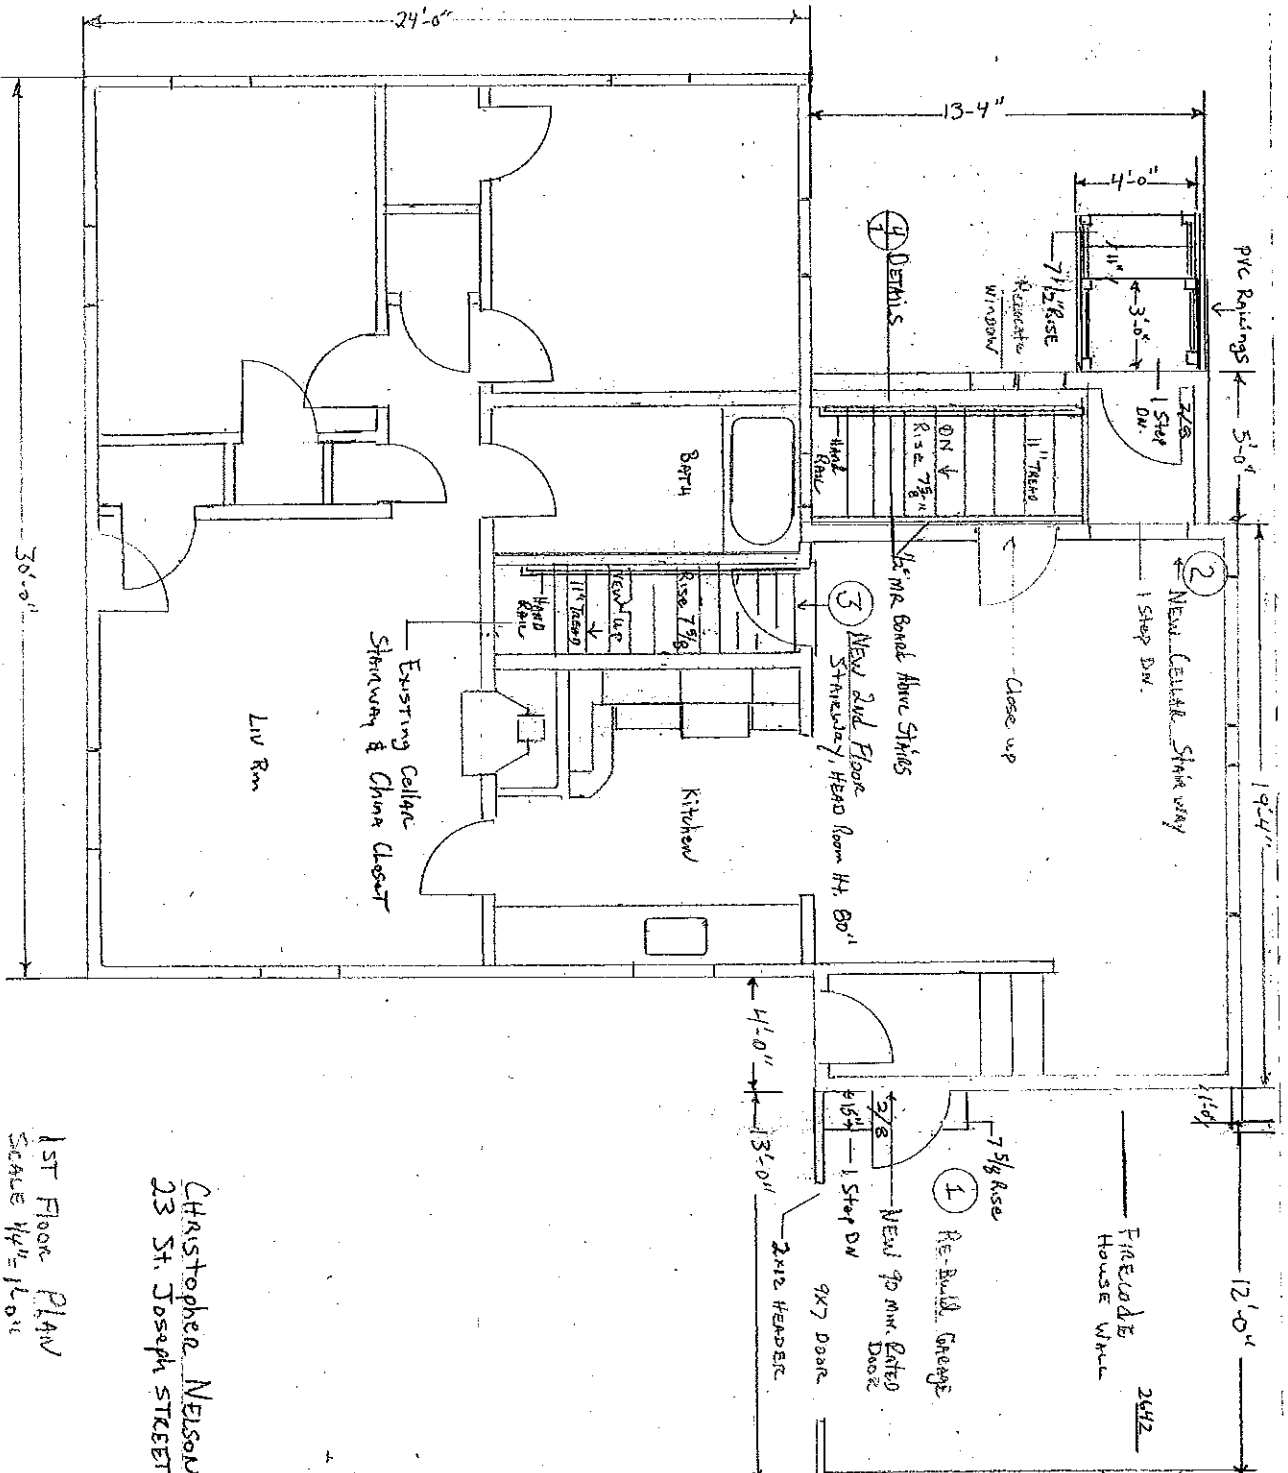

1st Floor PLAN
 SCALE 1/4" = 1'-0"


CHRISTOPHER NELSON RESIDENCE
 23 St. Joseph STREET

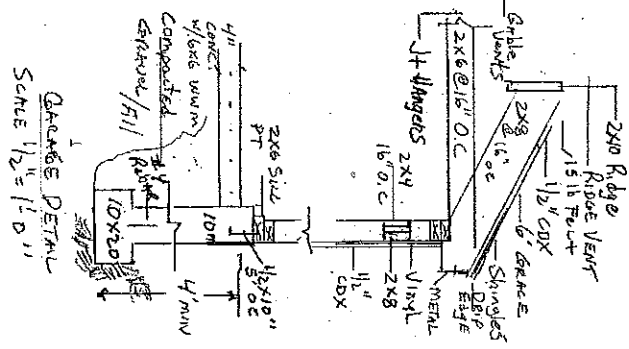

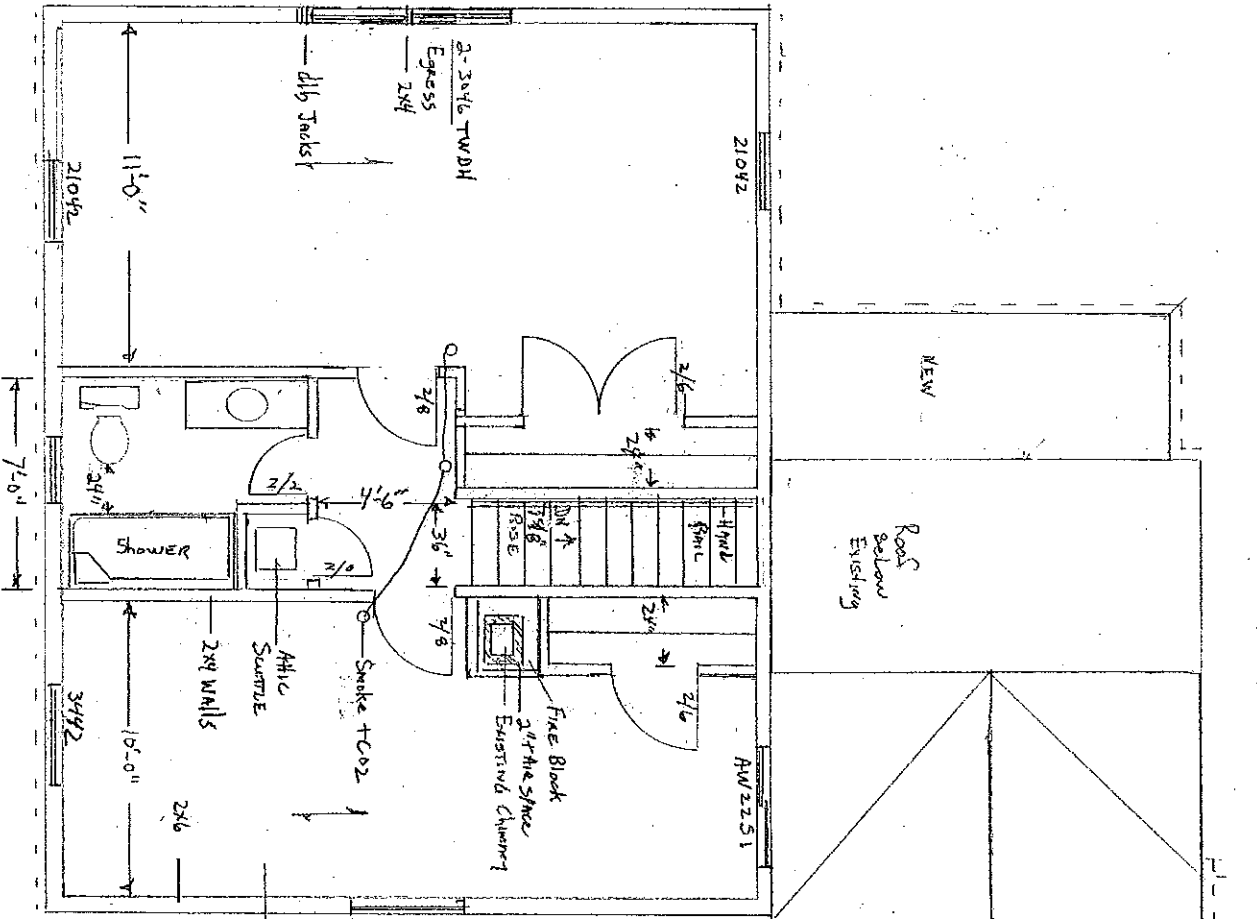

NEW 2ND FLOOR
 PLAN
 SCALE 1/4" = 1'-0"

2ND FLOOR WALL DETAIL
 SCALE 1/2" = 1'-0"

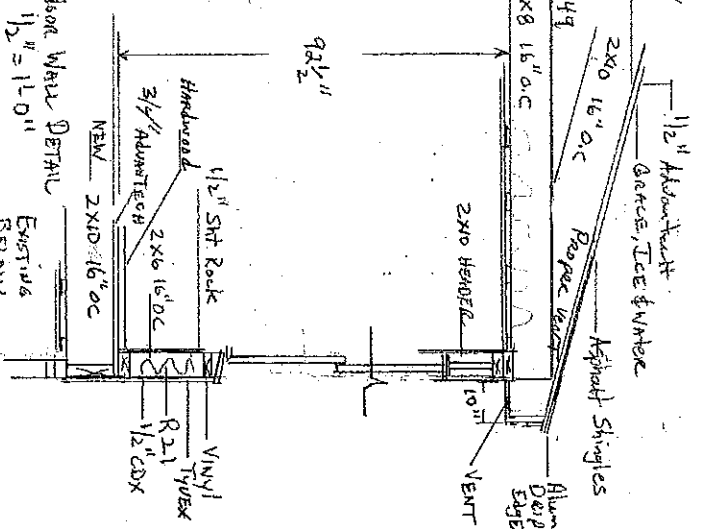

OVERHANG
 RIDGE LINE