


**NEW FINISHES:**  
CARPET w/ VINYL COVE  
CEILING TILE  
LIGHTS - ROOMS TO BE SWITCHED INDEPENDENTLY  
PAINT WALLS & TRIMS

EXIST. SHELVES & PIPING BELOW

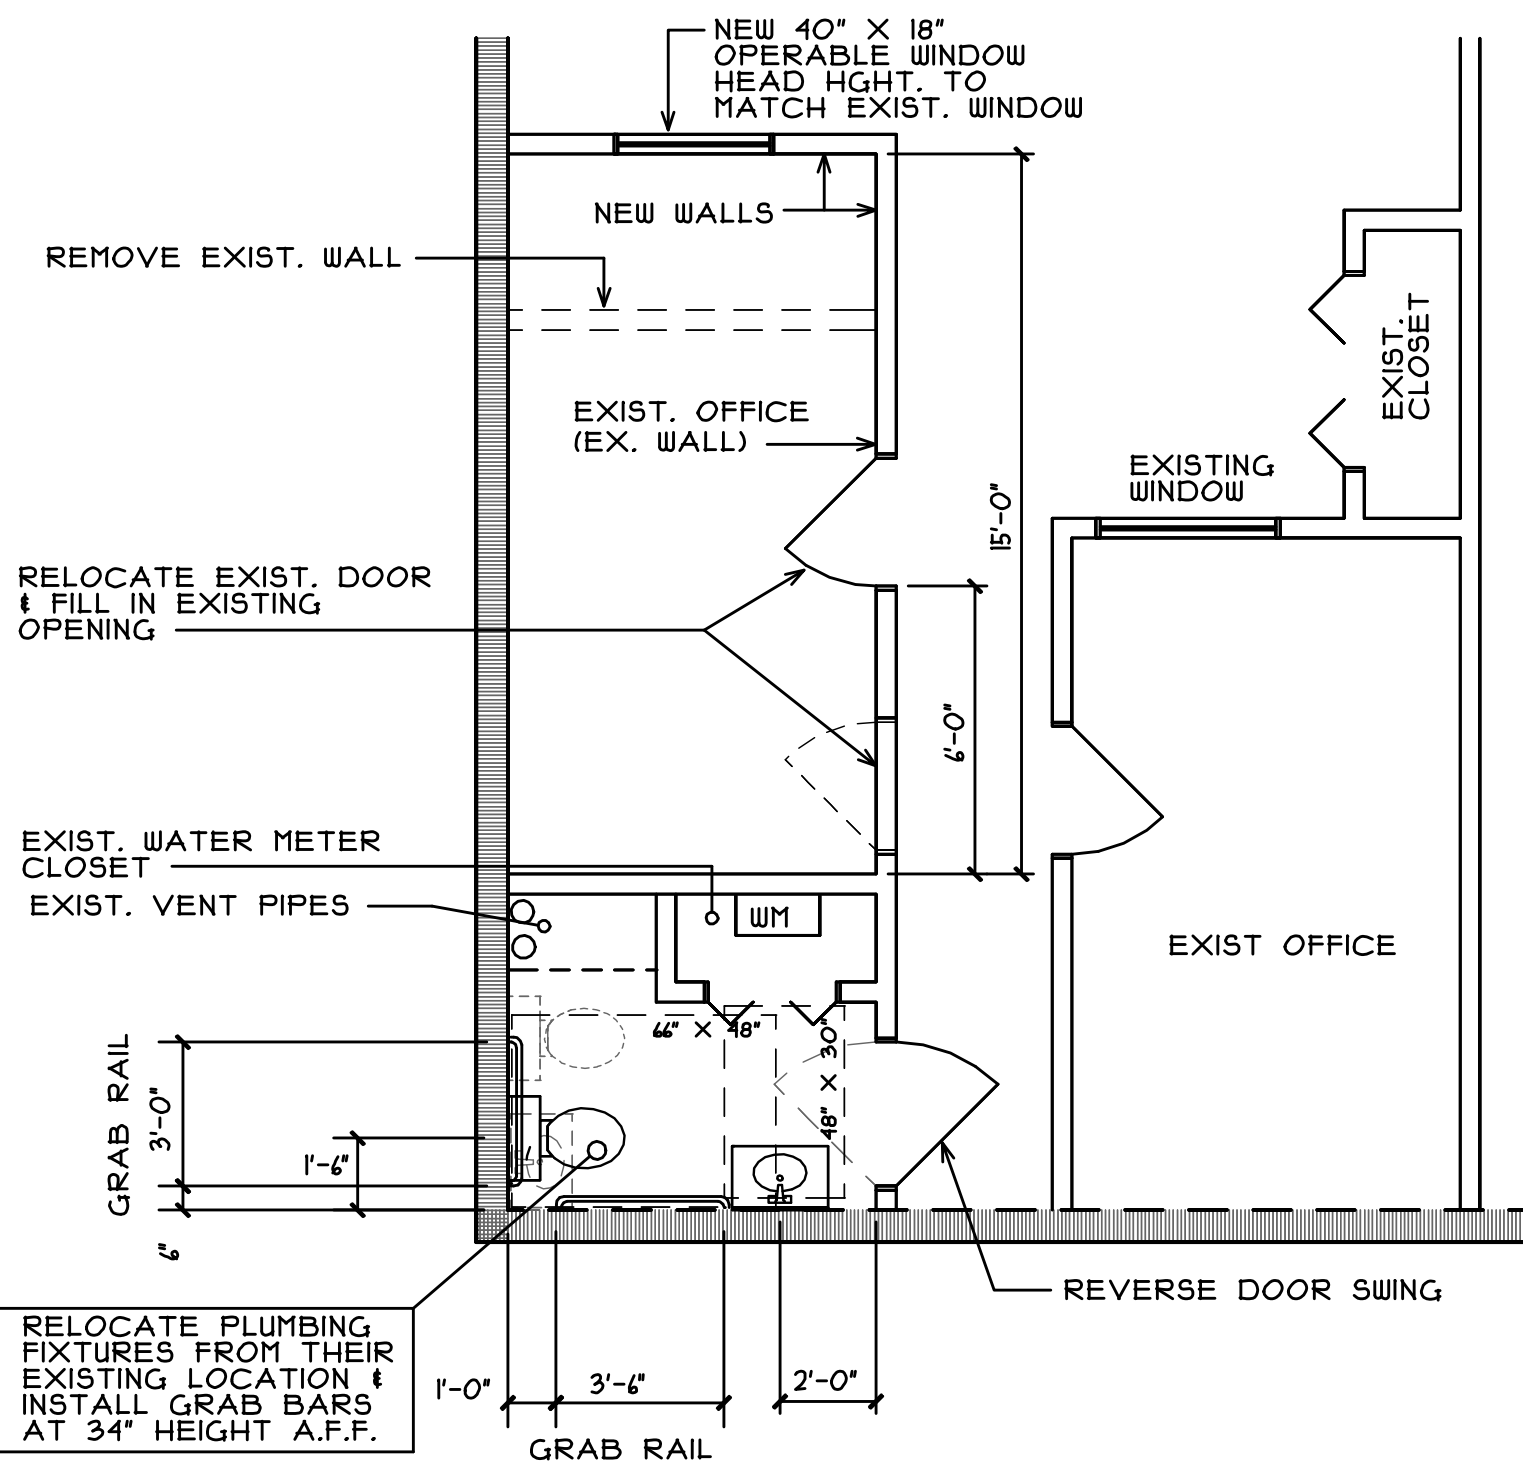

DETAIL PLAN

NOTE:  
EXISTING BUILDING PLAN DEVELOPED FROM FIELD DIMENSIONS. WALL THICKNESSES VARY AND MAY NOT BE TRULY DEPICTED HERE.

DATE		REVISION		EST. NO.	Engineering Designs For MAINE CENTERS for HEALTH CARE 980 FOREST AVENUE PORTLAND, MAINE	JOB NO. 05102
				SIZE		ENGINEERING DWG. NO. DI OF
				TYPE	Title FIRST FLOOR RENOVATION PLAN (A BOUT of HEALTH)	Sheridan www.sheridaninc.com FAIRFIELD PORTLAND MAINE
				DRAWN BY		
				APPROVED BY		
				SCALE 1/8" = 1'-0"		
				DATE 2005/06/09	BUTLER DESIGN BUILDER	
DataCAD® FILE NAME:				G.T.V. NAME: DI		