


GENERAL NOTE\*  
REMOVE 3/4" x 6" T & G BARN BOARDS ON INTERIOR PRIOR TO INSTALLATION OF NEW GYP.

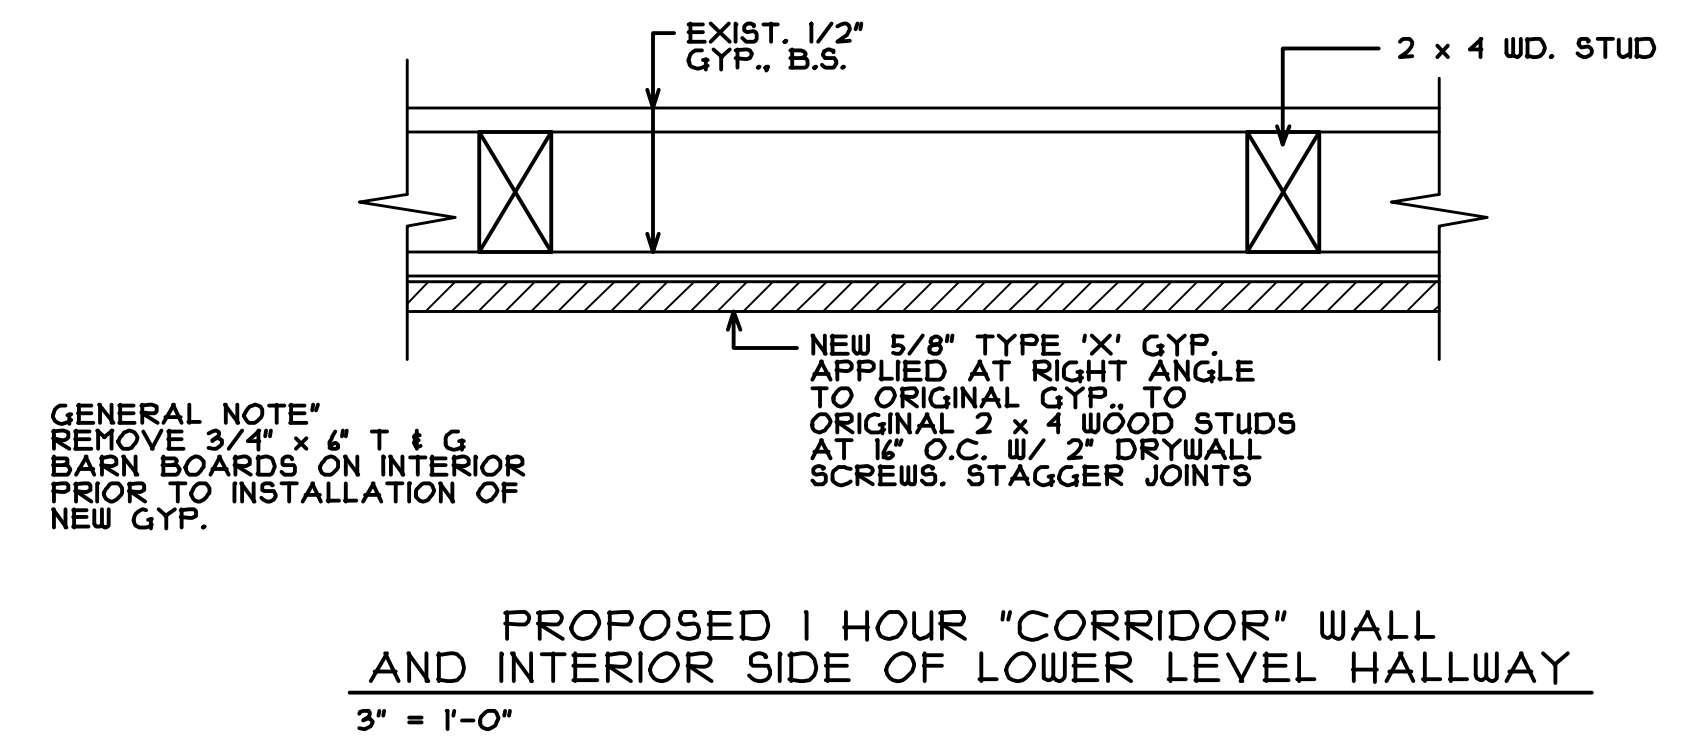



GENERAL NOTE\*  
REMOVE 3/4" x 6" T & G BARN BOARDS ON INTERIOR PRIOR TO INSTALLATION OF NEW GYP.

WARNING: THIS DRAWING IS THE PROPERTY AND INSTRUMENT OF SHERIDAN CORPORATION FOR USE WITH THE PROJECT IDENTIFIED BELOW. NO MODIFICATIONS OR CHANGES MAY BE MADE TO THIS DRAWING AND NO USE MAY BE MADE OF THIS DRAWING WITHOUT THE EXPRESS WRITTEN PERMISSION OF SHERIDAN CORPORATION. ANY MODIFICATION, CHANGE OR USE OF THIS DRAWING WITHOUT THE EXPRESS WRITTEN PERMISSION OF SHERIDAN CORPORATION IS WRONGFUL AND IS AT THE USER'S RISK. SHERIDAN DISCLAIMS ANY AND ALL LIABILITY FOR SUCH USE.

DATE	REVISION	EST. NO	Engineering Design For	JOB NO.
		SIZE	<b>MAINE CENTERS for HEALTH CARE</b> 980 FOREST AVENUE PORTLAND, MAINE	031051
		TYPE		ENGINEERING DWG. NO.
		DRAWN BY RS		DIO
		APPROVED BY		OF
		SCALE AS NOTED		
		DATE 3/19/04		

**RENOVATION DETAILS**

 **DESIGN BUILDER**

  
 FAIRFIELD PORTLAND MAINE