


# SURGE ARRESTOR ENCLOSURE INSTALLATION

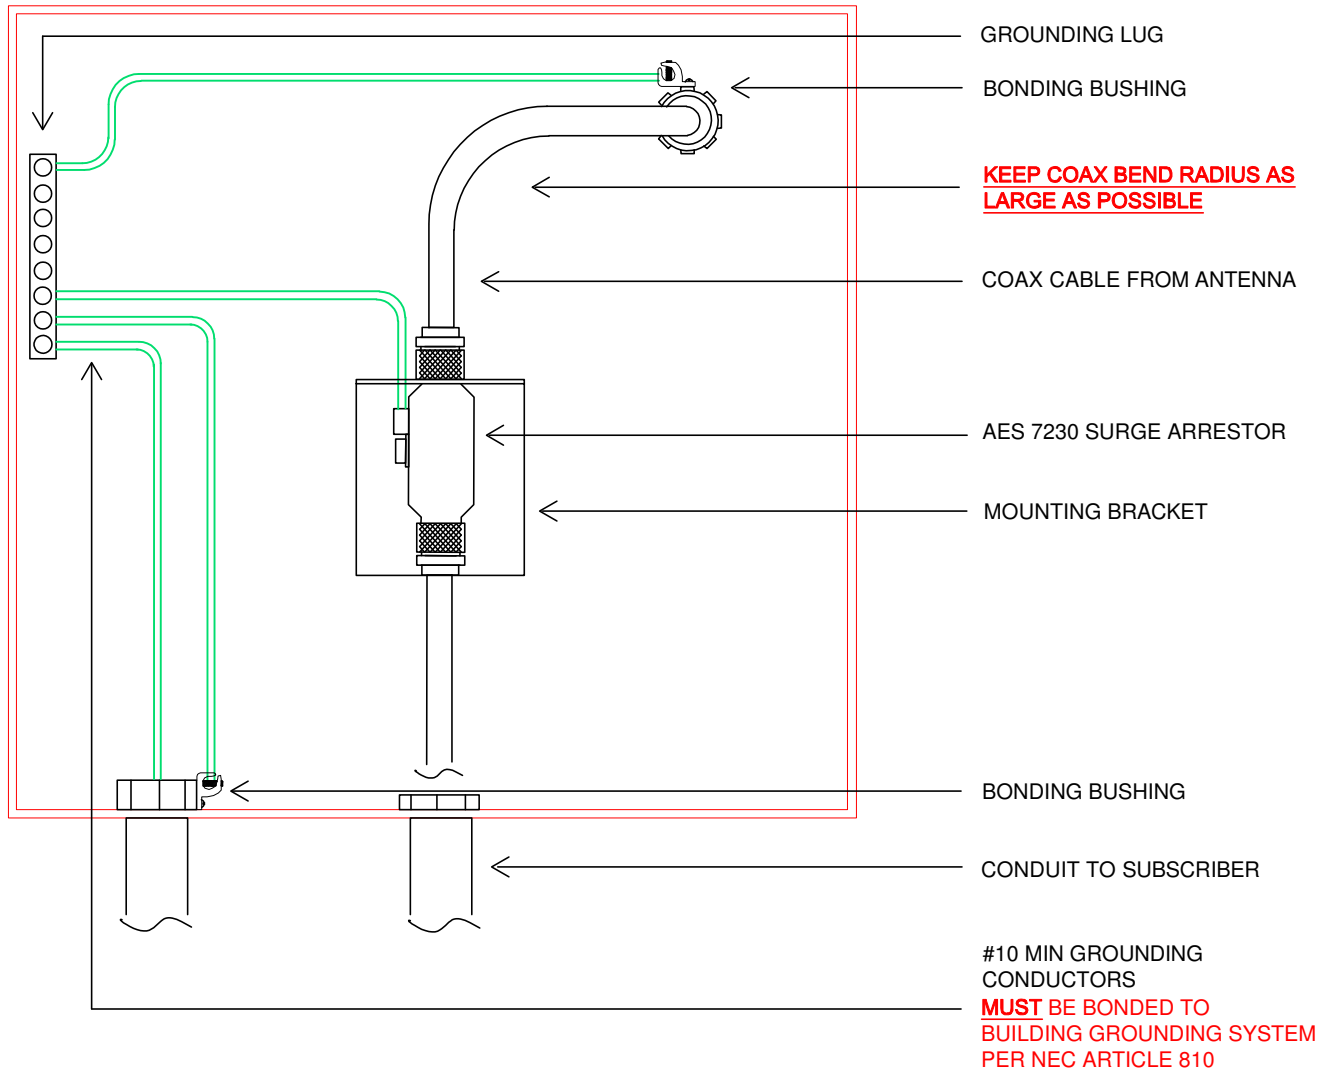

AES  
Radio Transceiver  
Surge Arrester  
Installation

SCALE: NTS

REV.	DESCRIPTION	DATE	DRWN	RVWD
1	AES N-Connector Installation	3/13	Jeff P.	

**R.B. Allen**  
Co., Inc.  
P.O. BOX 770  
131 LAFAYETTE RD.  
NO. HAMPTON, NH 03862  
1-800-258-7084

DWG NAME:

**AES  
Radio Transceiver  
Surge Arrester Enclosure  
Installation**