




01	60% PROGRESS SET	SEPTEMBER 26, 2013
02	REL. FOR BIDDING ONLY	JANUARY 07, 2014

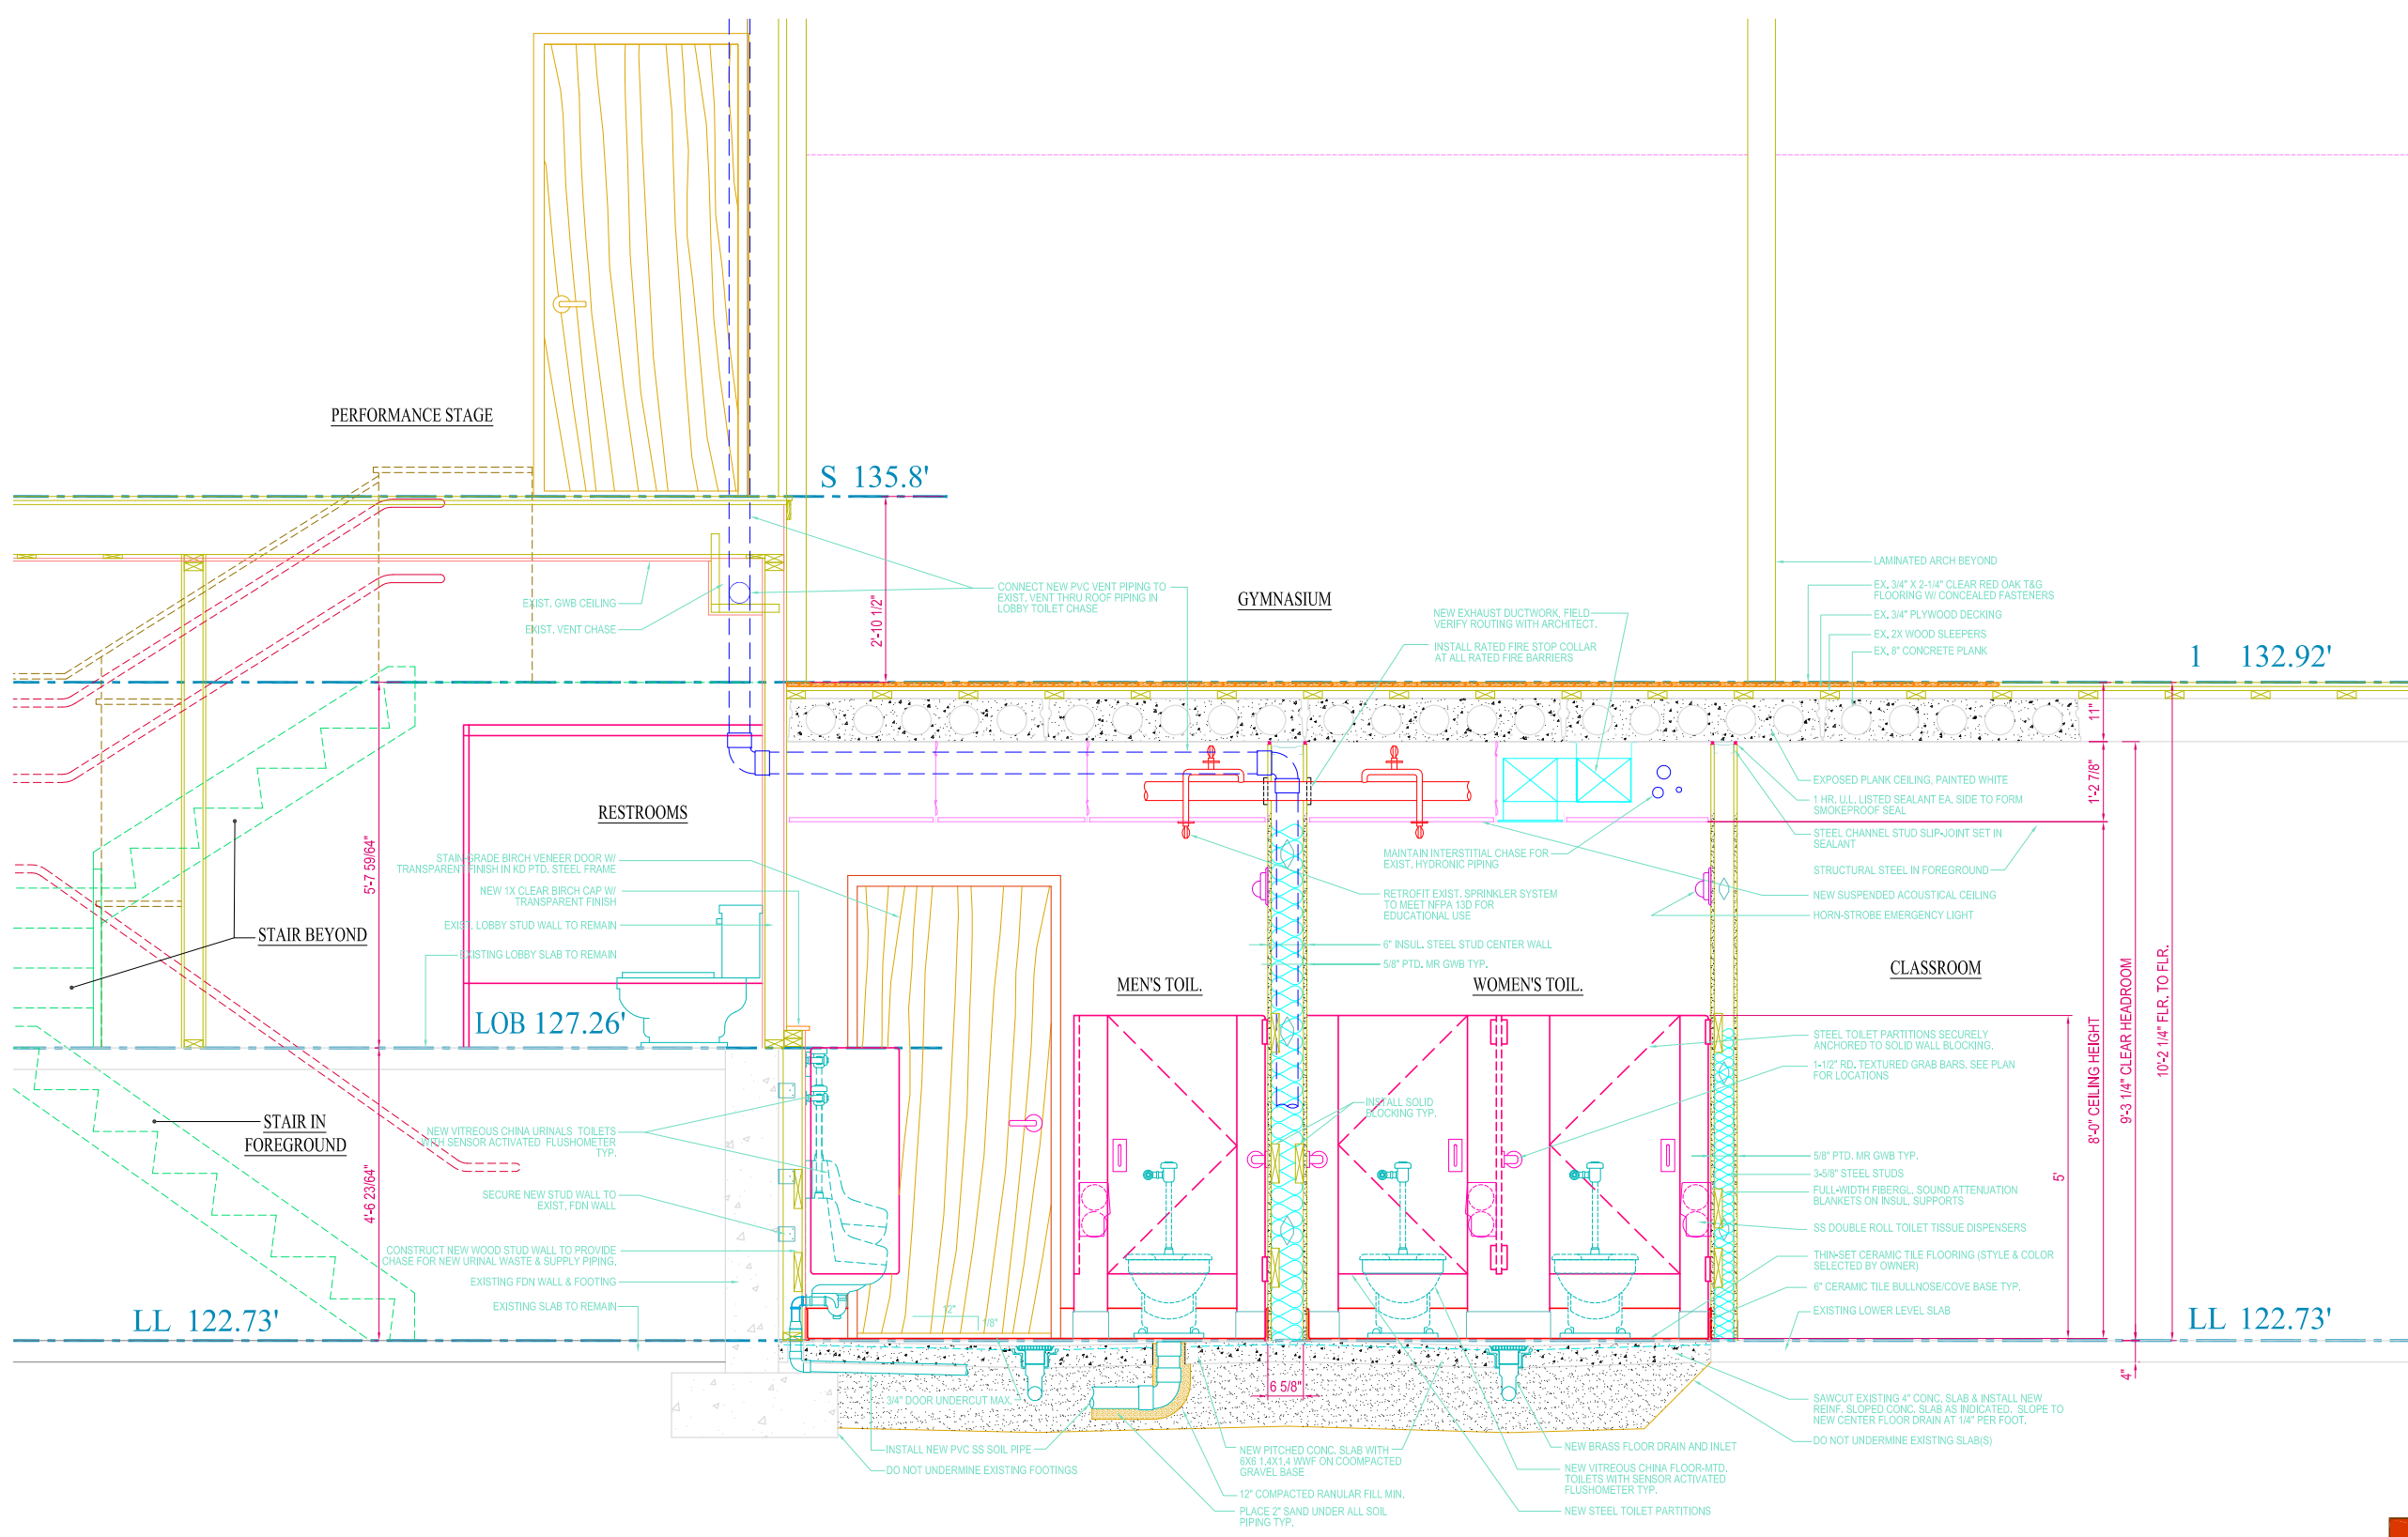

FR. HAYES RESTROOM - COMPOSITE SECTION

1" = 1'-0"

RELEASED FOR BIDDING - JANUARY 07, 2014
NOT FOR CONSTRUCTION

ST. BRIGID SCHOOL RESTROOM RETROFIT PROJECT FOR
CATHOLIC DIOCESE OF PORTLAND
695 STEVENS AVENUE
PORTLAND, MAINE

FHR-A-500

DAVID D. LEASURE - ARCHITECTURAL ASSOCIATES INC.
1344 WASHINGTON AVENUE PORTLAND, MAINE PH. (207) 797-8661 FAX (207) 797-8533
PROJECT NO. 082813 PROJECT TITLE: ST. BRIGID SCHOOL RESTROOM RETROFIT PROJECT
SCALE: 1" = 1'-0" SHEET TITLE: FH RESTROOM CROSS SECTION

THIS DRAWING HAS BEEN DEVELOPED BY DAVID D. LEASURE ARCHITECTURAL ASSOCIATES INC. FOR THE ST. BRIGID SCHOOL. NO PART OF THIS DRAWING IS TO BE REPRODUCED OR TRANSMITTED IN ANY FORM OR BY ANY MEANS, ELECTRONIC OR MECHANICAL, WITHOUT THE WRITTEN CONSENT OF DAVID D. LEASURE ARCHITECTURAL ASSOCIATES INC. ALL RIGHTS RESERVED.