

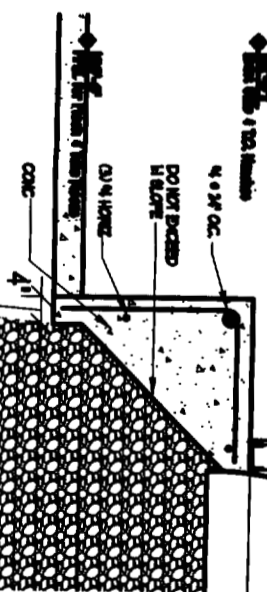
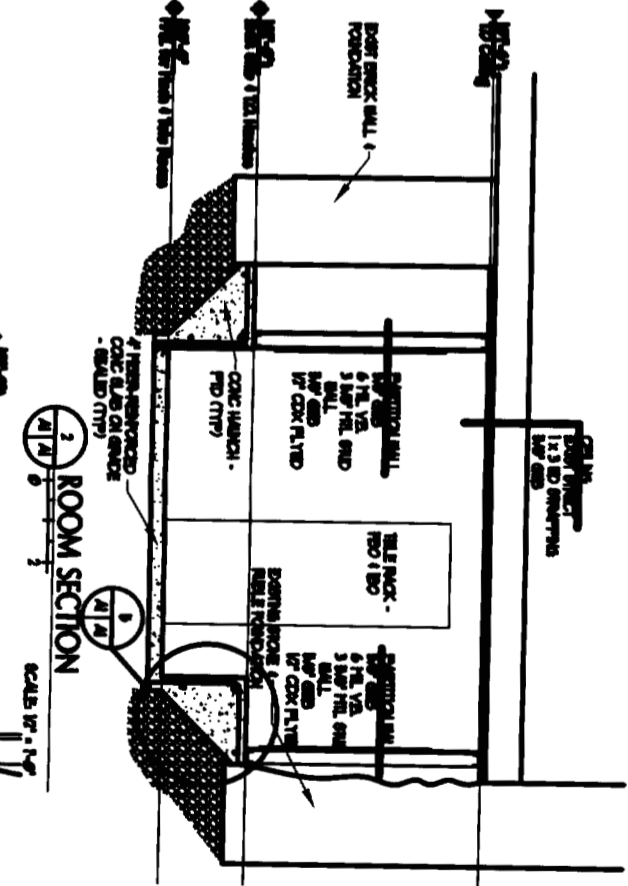
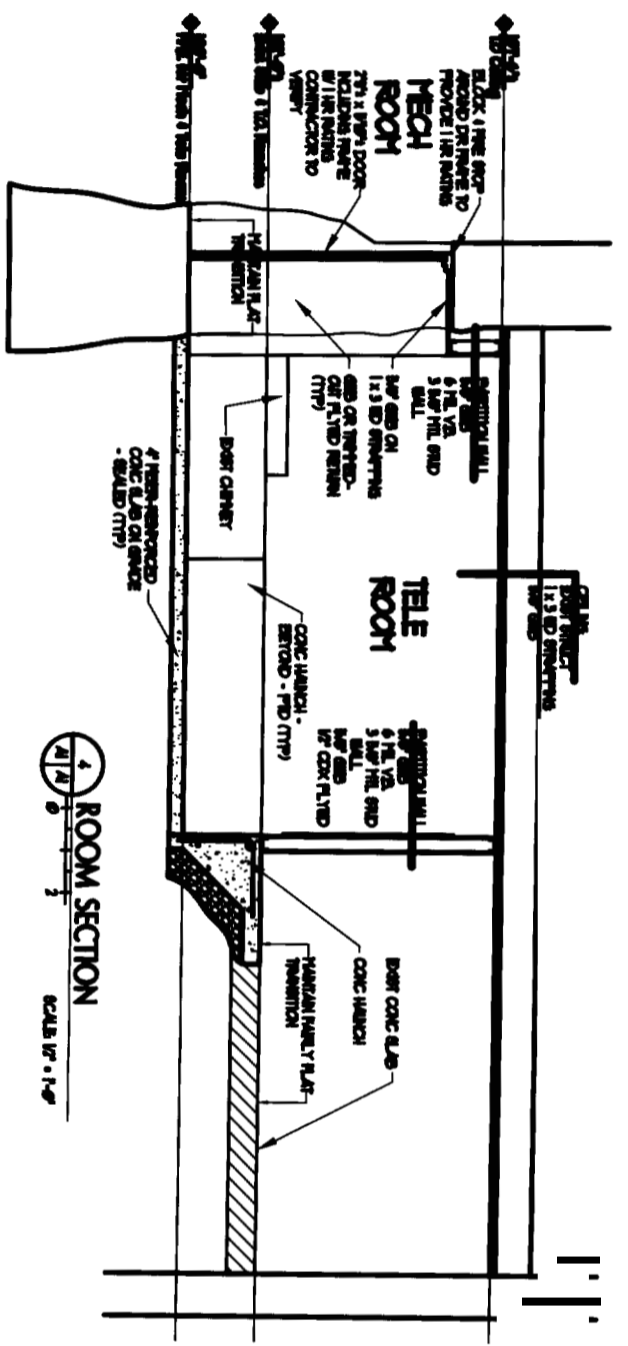
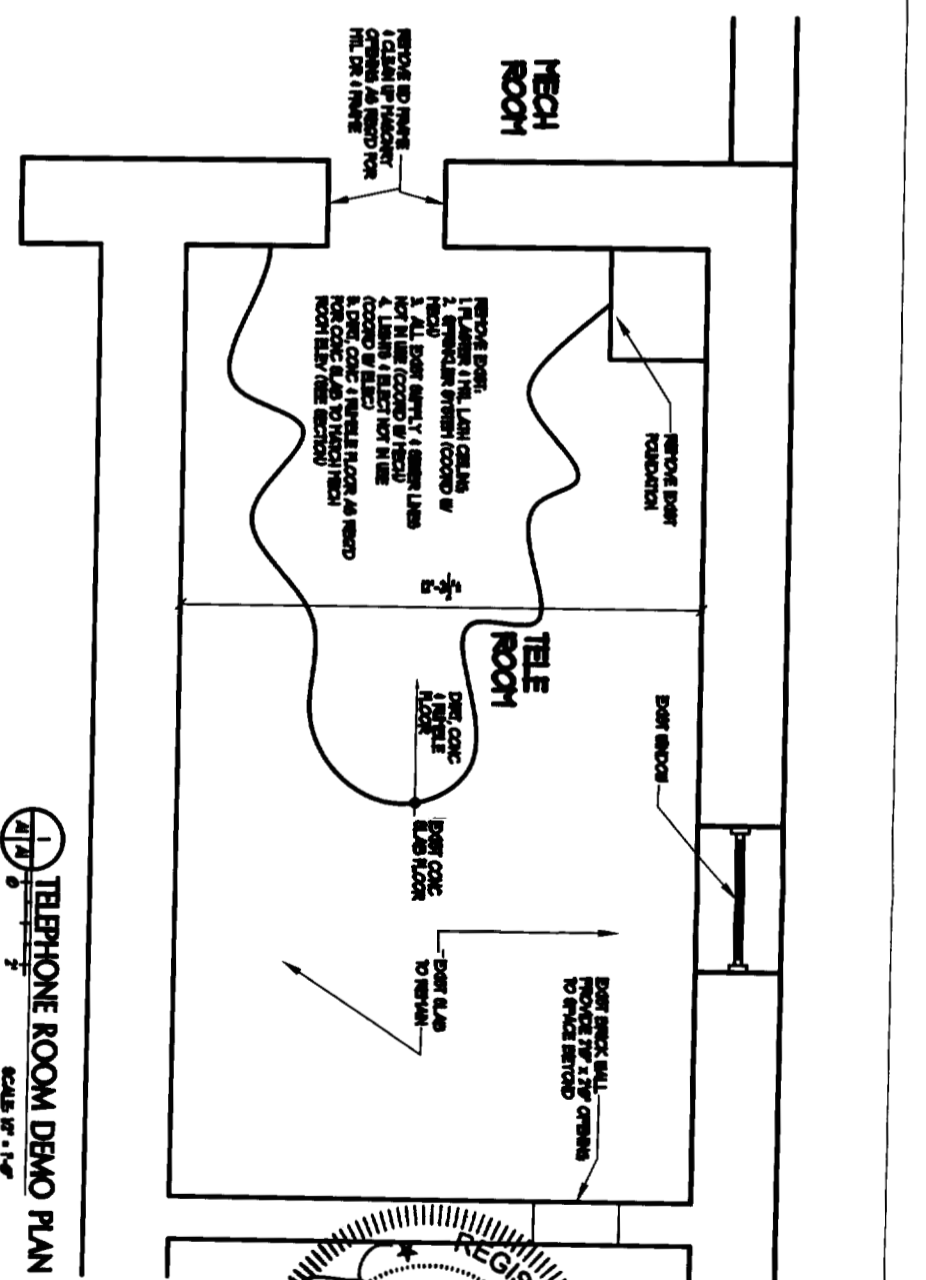


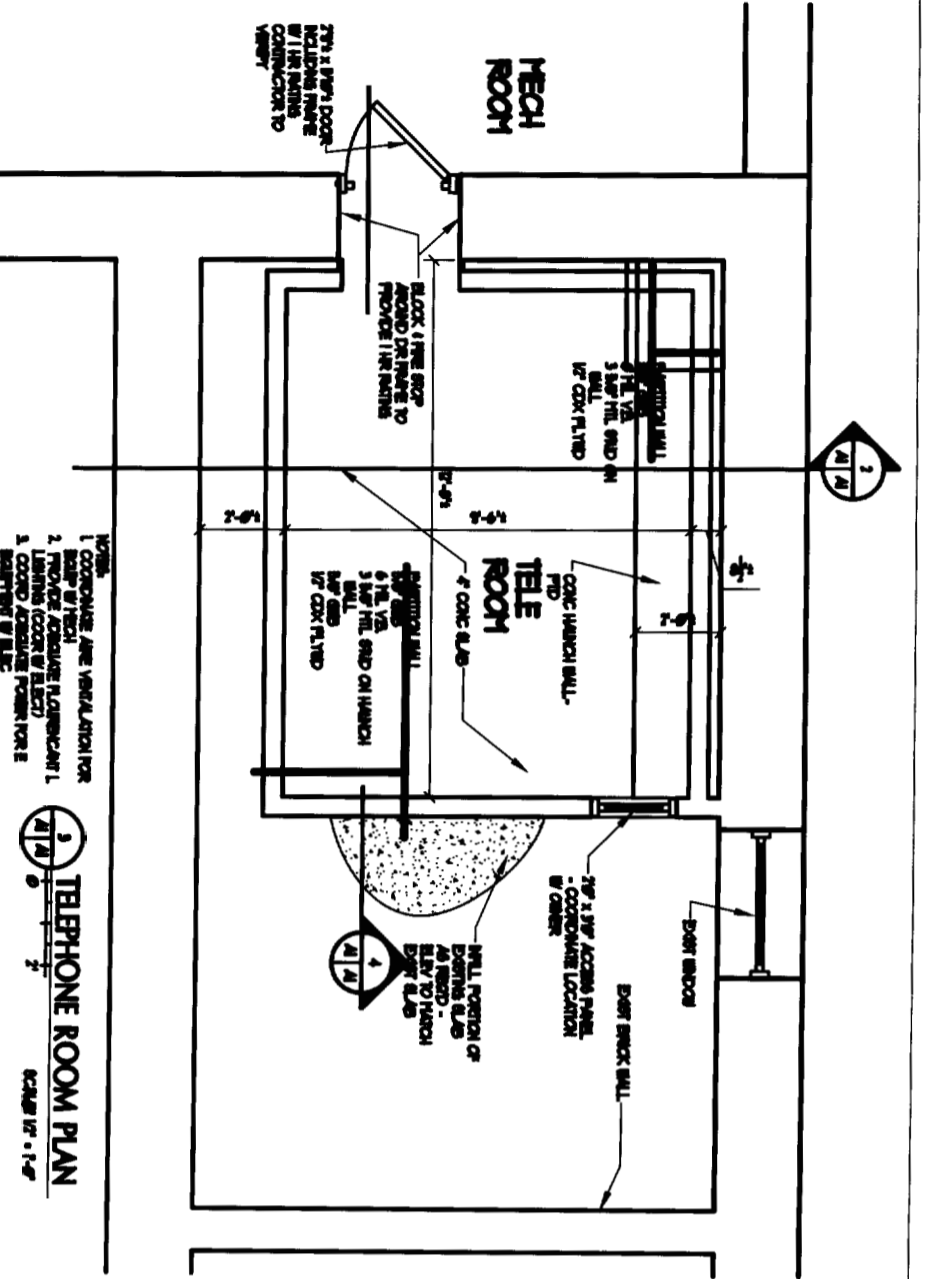

IF THIS SHEET IS NOT 24 X 36 IT IS A REDUCED SCALE PRINT - SCALE ACCORDINGLY

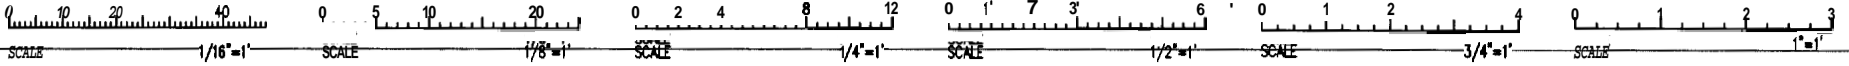

**PORT & GUY ARCHITECTURE**  
65 NEWBURY STREET  
PORTLAND, ME 04101  
REGISTERED ARCHITECT  
LITA  
STATE OF MAINE  
COMPLIANCE

**COORDINATED RENOVATION**  
UNIVERSITY OF MAINE  
Portland, Maine

Project Name	UNIVERSITY OF MAINE
Location	Portland, Maine
Scale	1/2" = 1'-0"
Author	PORT & GUY ARCHITECTURE
Checked	
Date	10 April 2005
Project Number	05000
Sheet Number	1
Revision	
1	DATE REVISIONS
2	DATE REVISIONS
**PLANS & SECTIONS**  
L14  
L15  
L16  
A1