



- 2. AT CARPET, PROVIDE ½" PLYWD UNDERLAYMENT
- 3. AT WD FINISH FLOORS, PROVIDE $\frac{1}{8}$ " UNDERLAYMENT
- 4. STRUCT LEVELING HAS BEEN ON GOING AND WILL NEED TO BE EVALUATED FOR LEVELNESS WHEN CONSTRUCTION BEGINS WHERE THE FLOOR IS NOT LEVEL, PROVIDE LEVELING COMPOUND BEFORE FINISHES ARE APPLIED

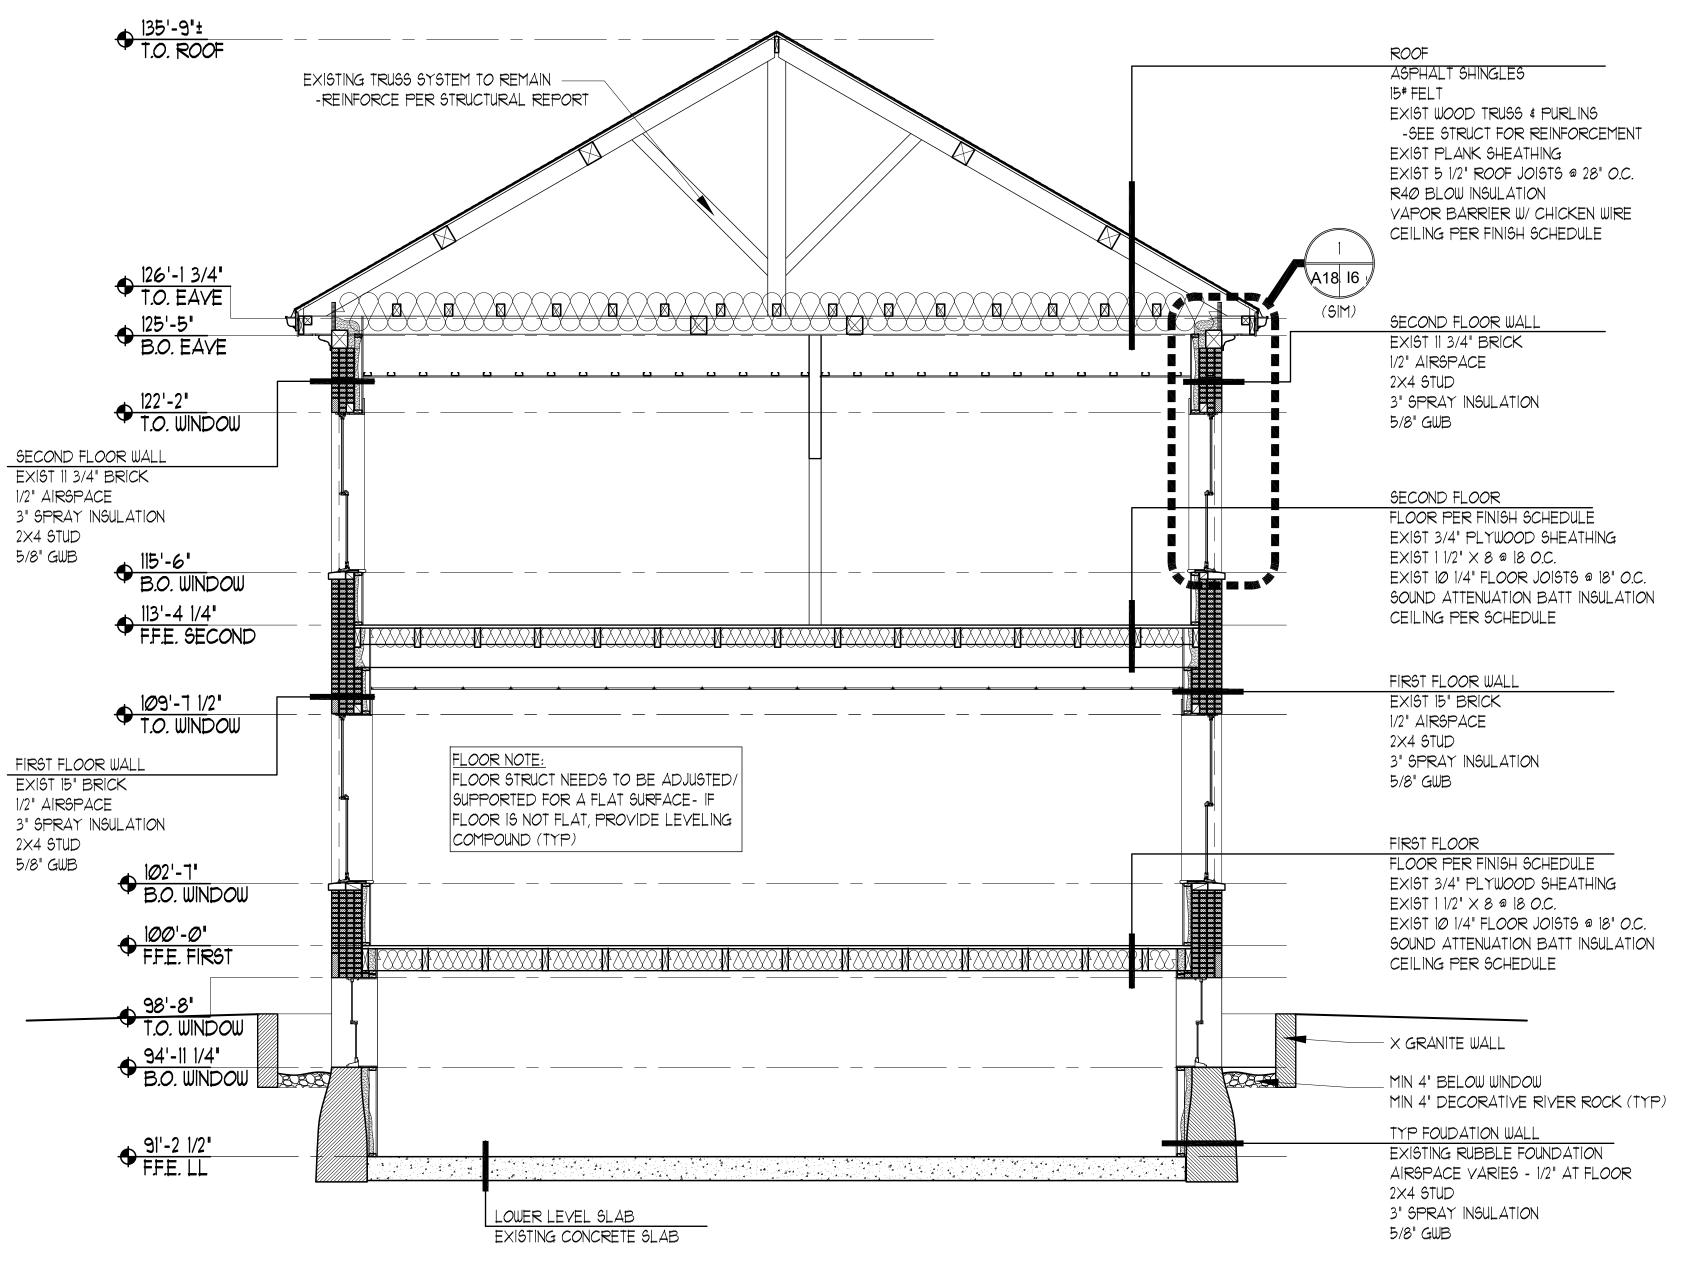


SECTION

SCALE: 1/4" = 1'-0"

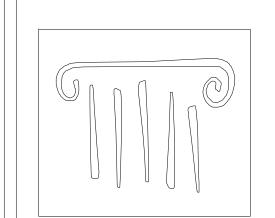

65 NEWBURY STREET
PORTLAND, ME 04101
207.761.9000
info@portcityarch.com
WWW.PORTCITYARCH.COM

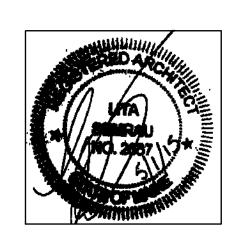









PERMIT SET

REVISIONS		
No.	Description	Dat
-	-	-

UNIVERSITY OF NEW ENGLAND PORTLAND, MAINE

ALUMNI HALL RENOVATION

SECTION

Project Number	1452
Date	May 01, 201
Drawn by	JP TS SM A
Checked by	LΔ

A18

Scale AS NOTED