


65 NEWBURY STREET
 PORTLAND, ME 04101
 207.761.9000
 info@portcityarch.com
 WWW.PORTCITYARCH.COM

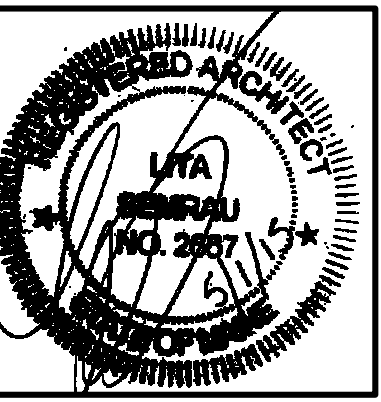

UNE
 UNIVERSITY OF
 NEW ENGLAND

Allied Engineering
 Structural Mechanical Electrical Commissioning



CONSIGLI
 Est. 1905

BECKER
 STRUCTURAL ENGINEERS

PERMIT SET

REVISIONS

No.	Description	Date

UNIVERSITY OF
 NEW ENGLAND
 PORTLAND, MAINE


ALUMNI HALL
 RENOVATION

**STAIR
 DETAILS**

Project Number	14525
Date	May 03, 2015
Drawn by	JP TS SM AR
Checked by	LAS


A33

Scale AS NOTED

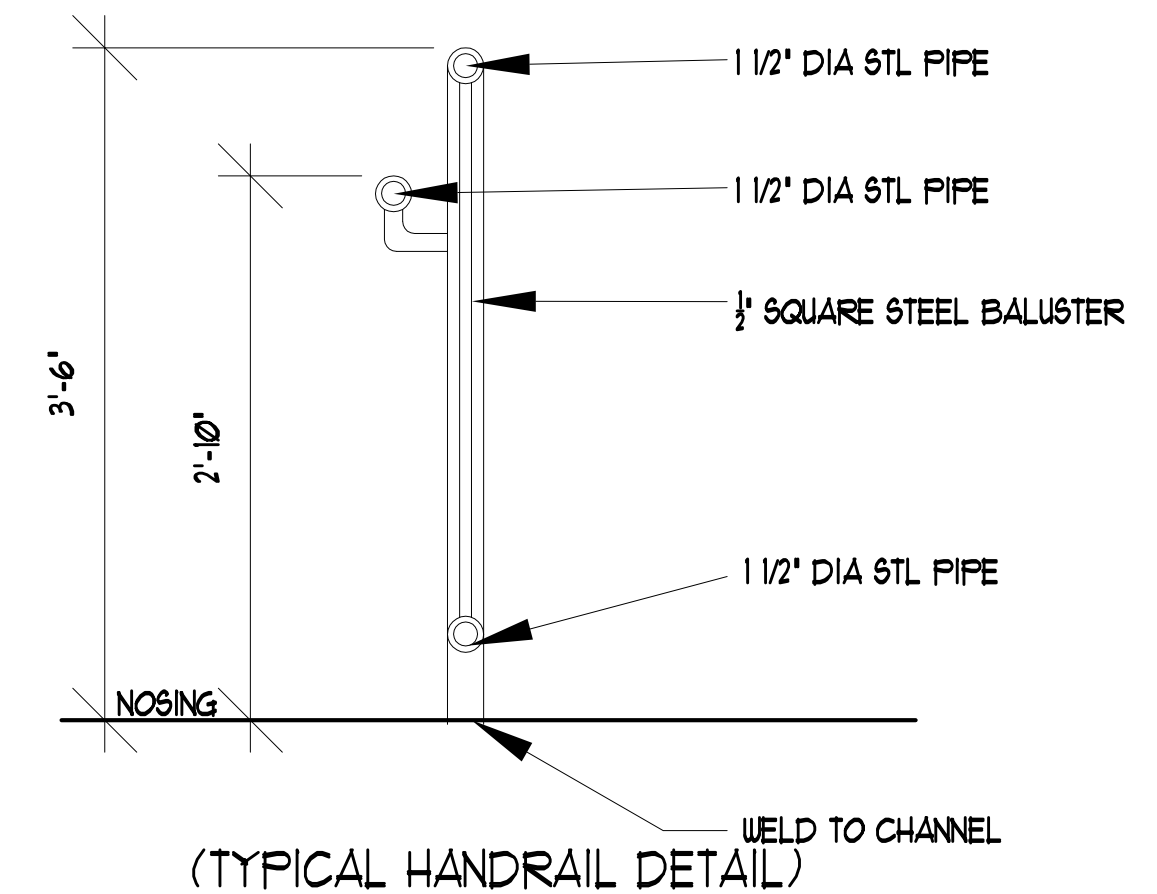


WELD ALL JOINTS, GRIND SMOOTH,
 AND FTD. ALL HANDRAILS,
 GUARDS AND RAILINGS


3 METAL GAURDRAIL DETAIL
 SCALE: 1" = 1'-0"

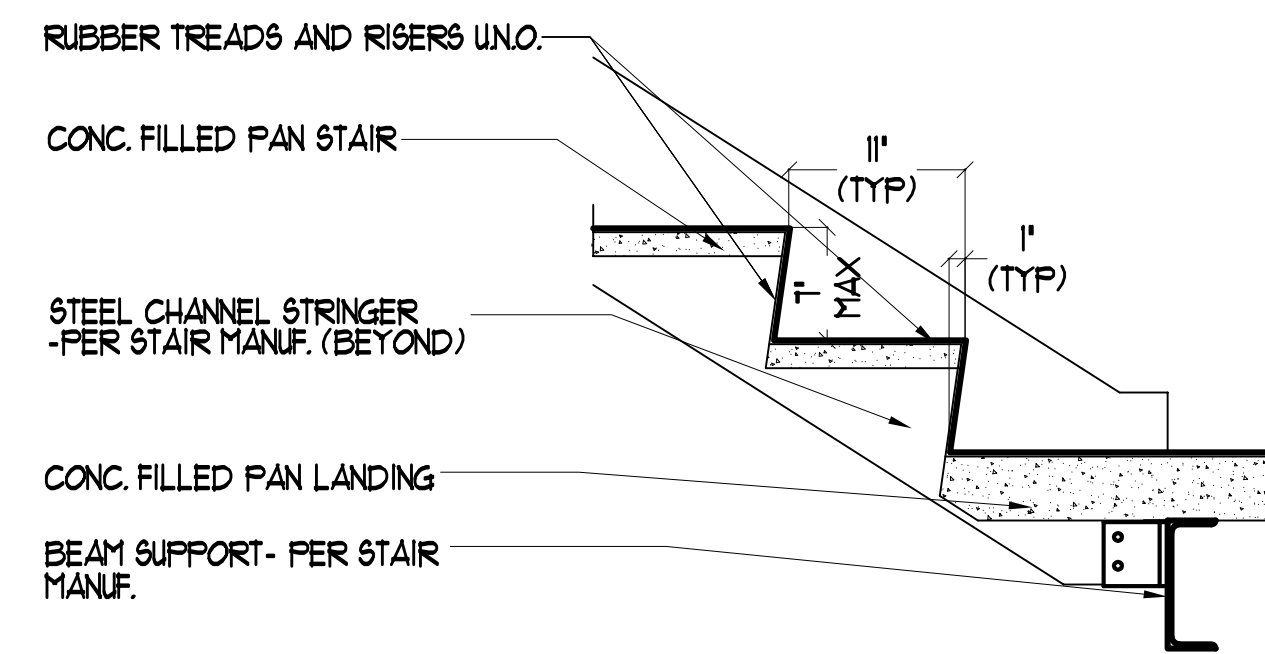

2 METAL PAN STAIR DETAIL
 SCALE: 1" = 1'-0"

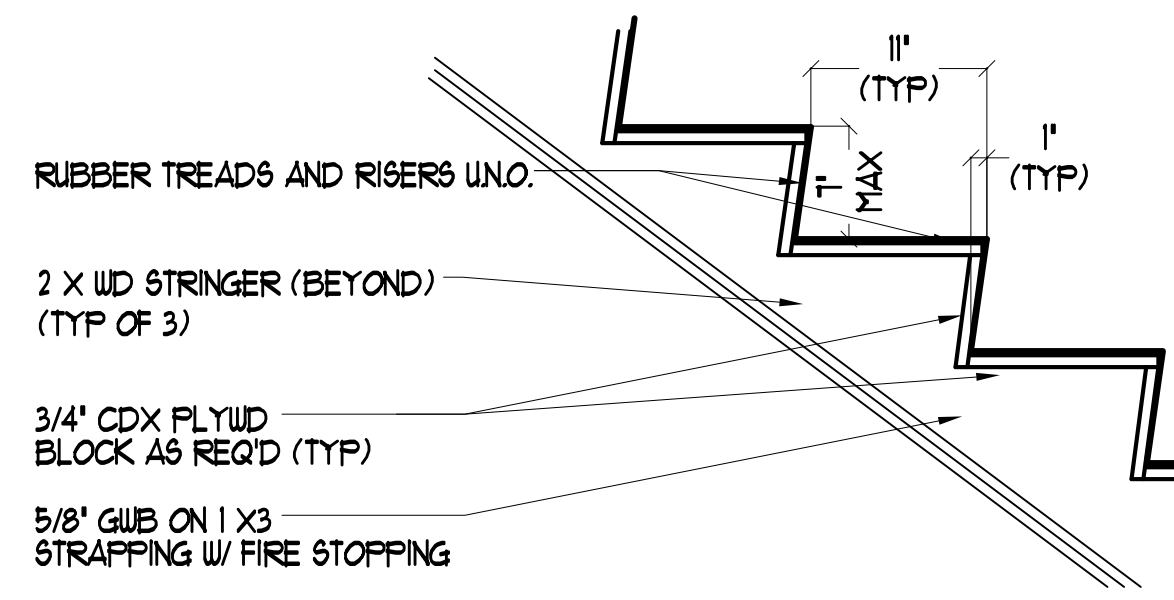

4 WOOD STAIR DETAIL
 SCALE: 1" = 1'-0"

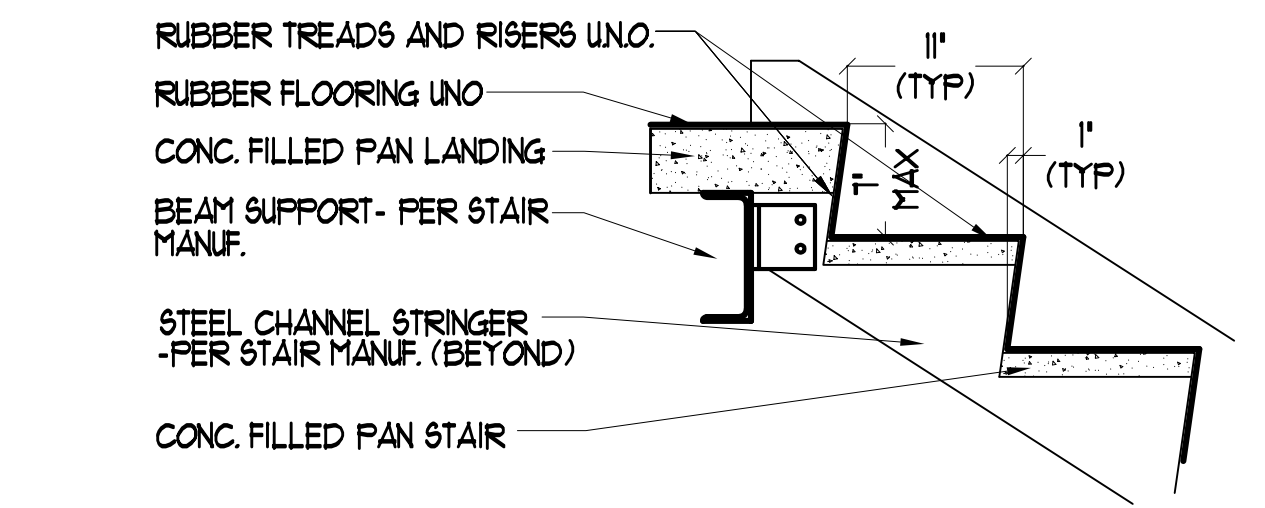

1 METAL PAN STAIR DETAIL
 SCALE: 1" = 1'-0"

NOTE:
 CONTRACTOR TO VERIFY DIMENSIONS & EXISTING
 CONDITION & REPORT TO ARCHITECT FOR COORDINATION
 PURPOSES

NOTE:
 CONTRACTOR TO FIELD VERIFY ALL EXISTING
 CONDITIONS INCLUDING THE FLOOR TO FLOOR
 DIMENSIONS - NOTIFY THE ARCHITECT IF THERE ARE ANY
 DISCREPANCIES