

BECKER
 STRUCTURAL ENGINEERS
 75 York Street, Portland, Maine 04101
 207.879.1858 • beckerstructural.com




UNE ALUMNI HALL
 PORTLAND, ME
 PROJECT # 14525

REVISIONS AT FIRE WALL

Ref Dwg:	S1.2	Scale:	N.T.S.	Issued :	07/16/15
				Revised :	

SKS-3
 1 OF 4

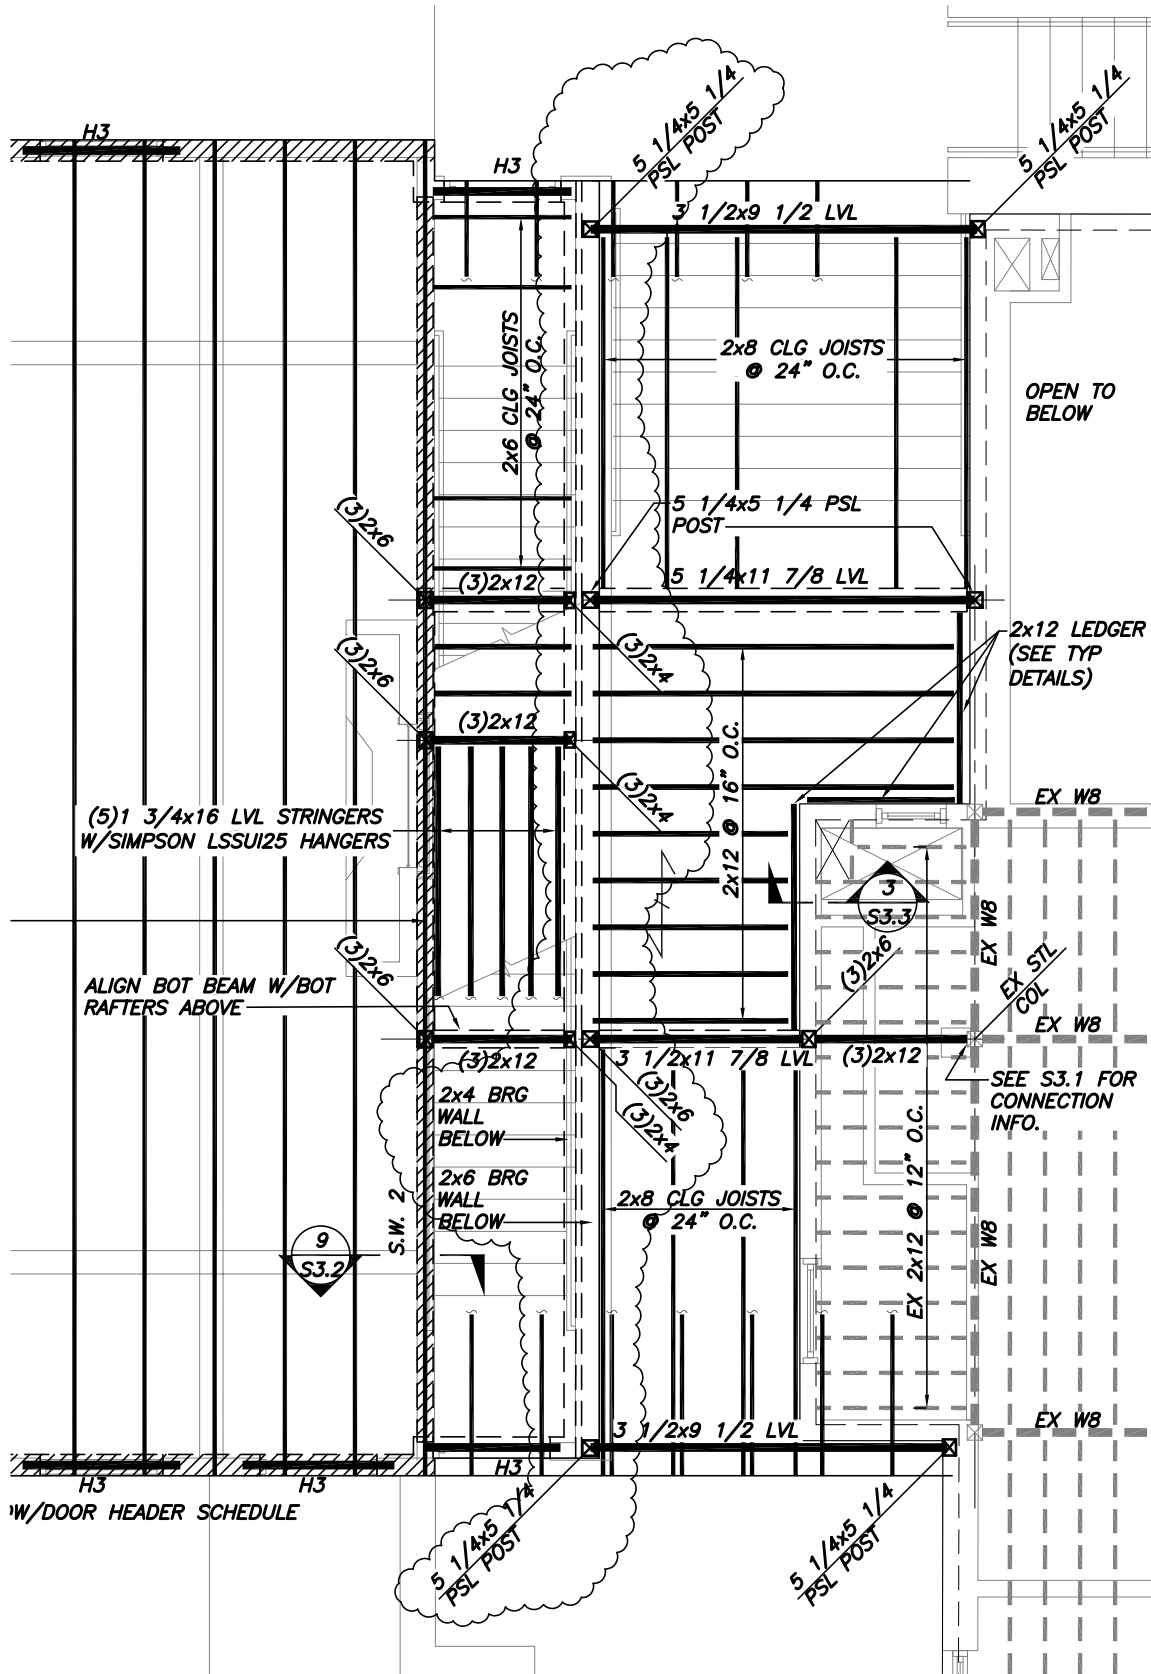


BECKER
 STRUCTURAL ENGINEERS
 75 York Street, Portland, Maine 04101
 207.879.1858 • beckerstructural.com



UNE ALUMNI HALL
 PORTLAND, ME
 PROJECT # 14525

REVISIONS AT FIRE WALL			
Ref Dwg:	S1.3	Scale:	N.T.S.
		Issued :	07/16/15
		Revised :	

SKS-3
 2 OF 4

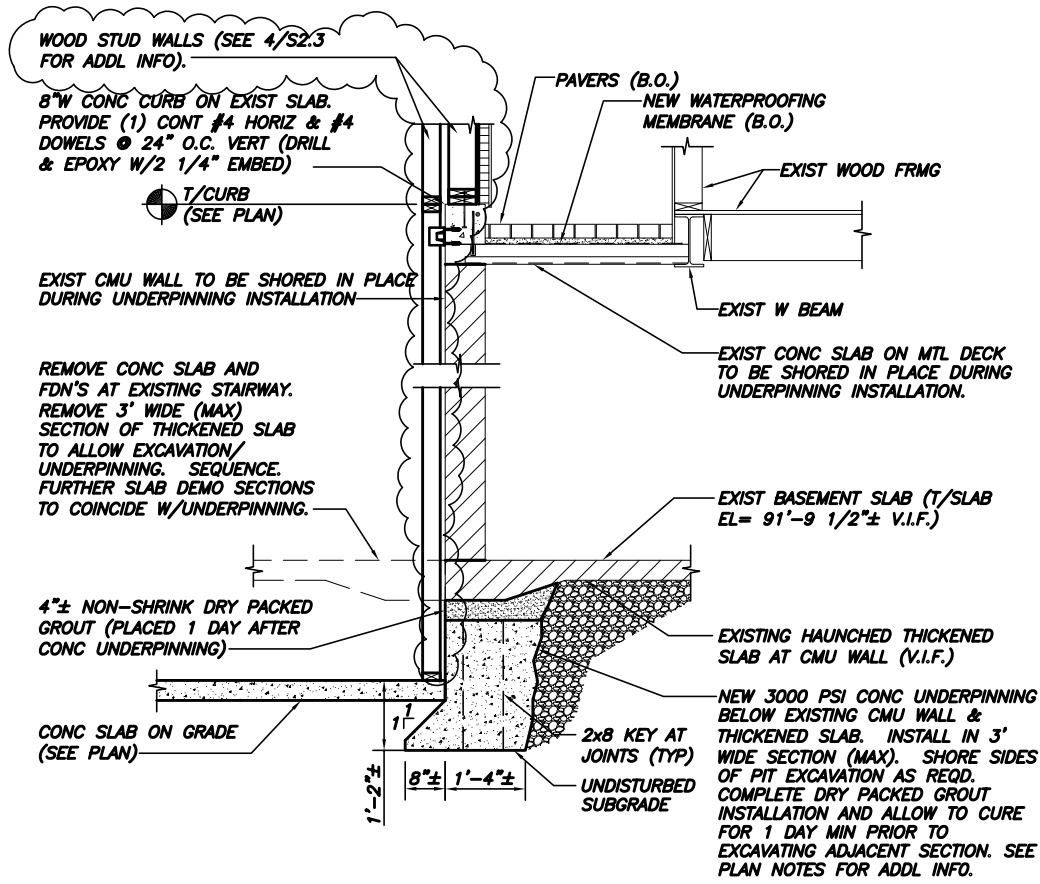

SECTION
 1/2"=1'-0" 6
 S1.1-S1.2

REVISED SECTION 6/S2.2


BECKER
 STRUCTURAL ENGINEERS
 75 York Street, Portland, Maine 04101
 207/879-1858 • beckerstructural.com

PORT CITY ARCHITECTURE

UNE ALUMNI HALL
 PORTLAND, ME
 PROJECT # 14525

REVISIONS AT FIRE WALL			
Ref Dwg:	S2.2	Scale:	N.T.S.
		Issued :	07/16/15
		Revised :	

SKS-3
 3 OF 4

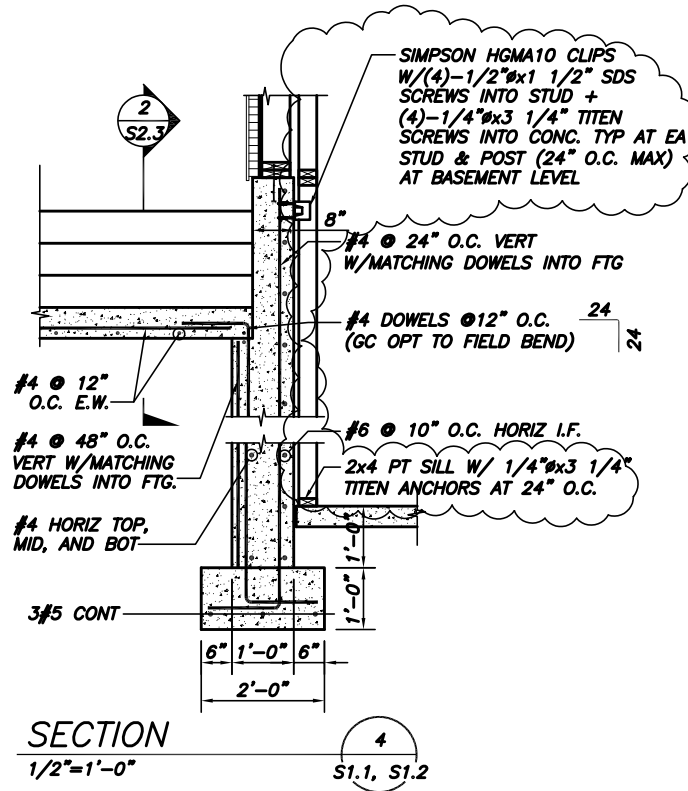

REVISED SECTION 4/S3.2



UNE ALUMNI HALL
PORTLAND, ME
PROJECT # 14525

REVISIONS AT FIRE WALL			
Ref Dwg:	S2.3	Scale:	N.T.S.
		Issued :	07/16/15
		Revised :	

SKS-3
4 OF 4