


65 NEWBURY STREET  
PORTLAND, ME 04101  
207.761.9000  
info@portcityarch.com  
WWW.PORTCITYARCH.COM

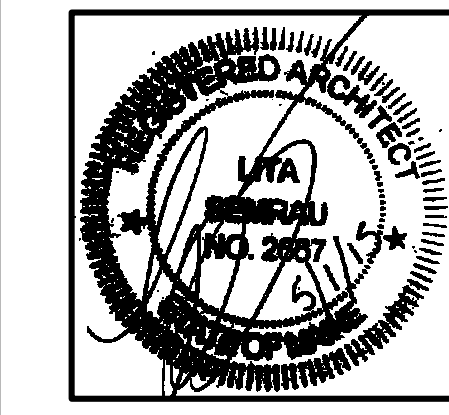

**UNE**  
UNIVERSITY OF  
NEW ENGLAND

**Allied Engineering**  
Structural Mechanical Electrical Commissioning

**CONSIGLI**  
Est. 1905

**BECKER**  
STRUCTURAL ENGINEERS

**PERMIT SET**

REVISIONS		
No.	Description	Date


UNIVERSITY OF  
NEW ENGLAND  
PORTLAND, MAINE

ALUMNI HALL  
RENOVATION


### STAIR DETAILS

Project Number	14525
Date	May 03, 2015
Drawn by	JP TS SM AR
Checked by	LAS


**A4.6**  
Scale AS NOTED

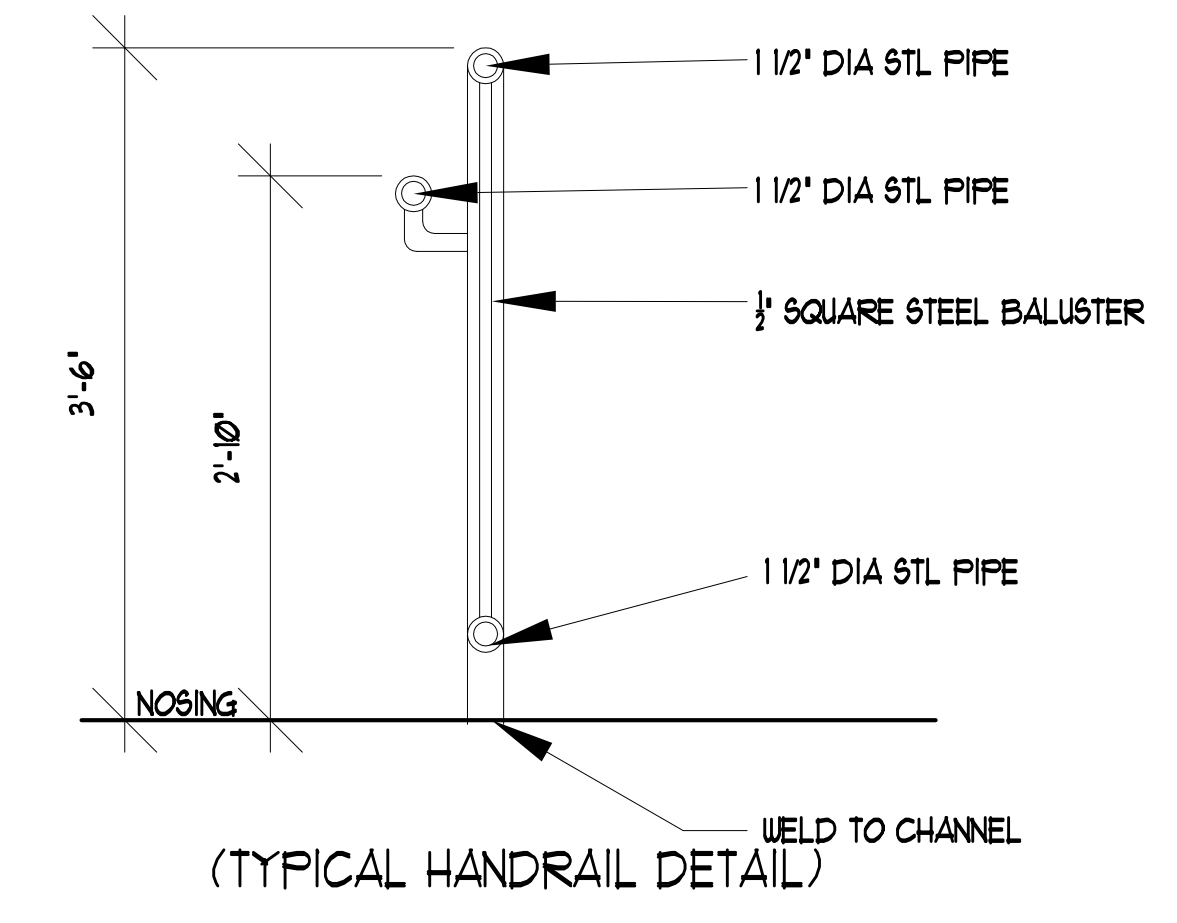


**3 METAL GAURDRAIL DETAIL**  
SCALE: 1" = 1'-0"

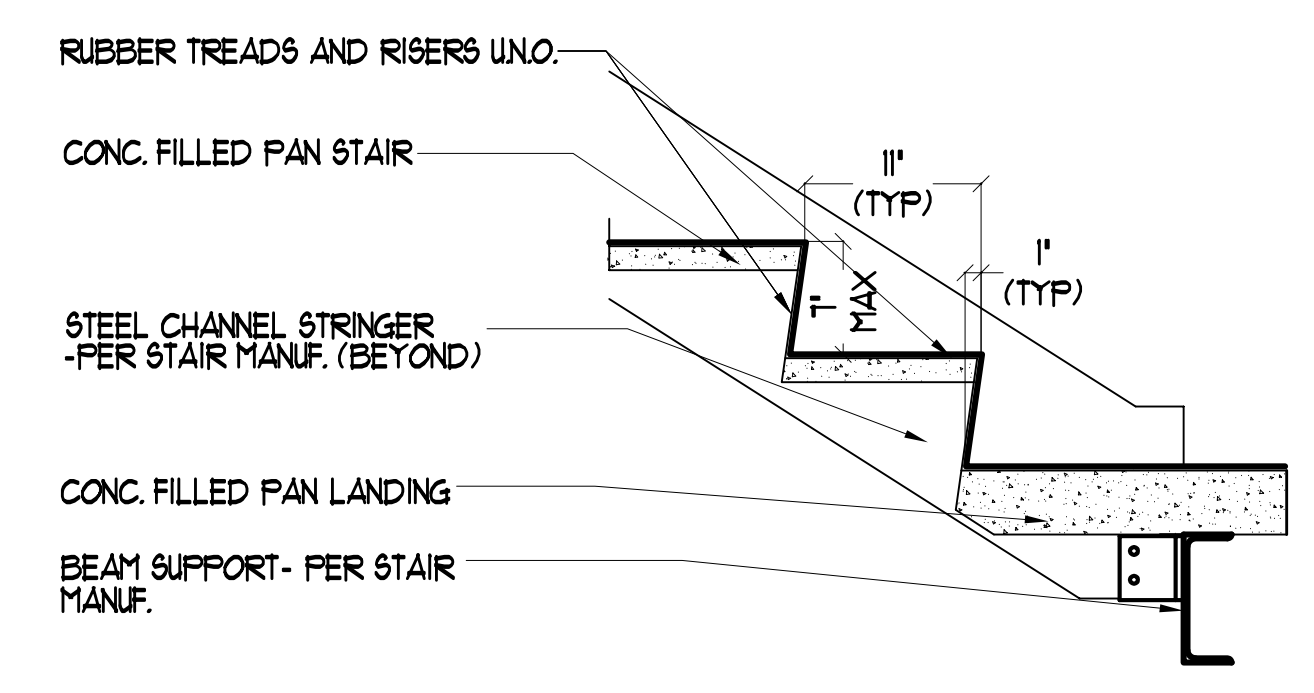

**2 METAL PAN STAIR DETAIL**  
SCALE: 1" = 1'-0"

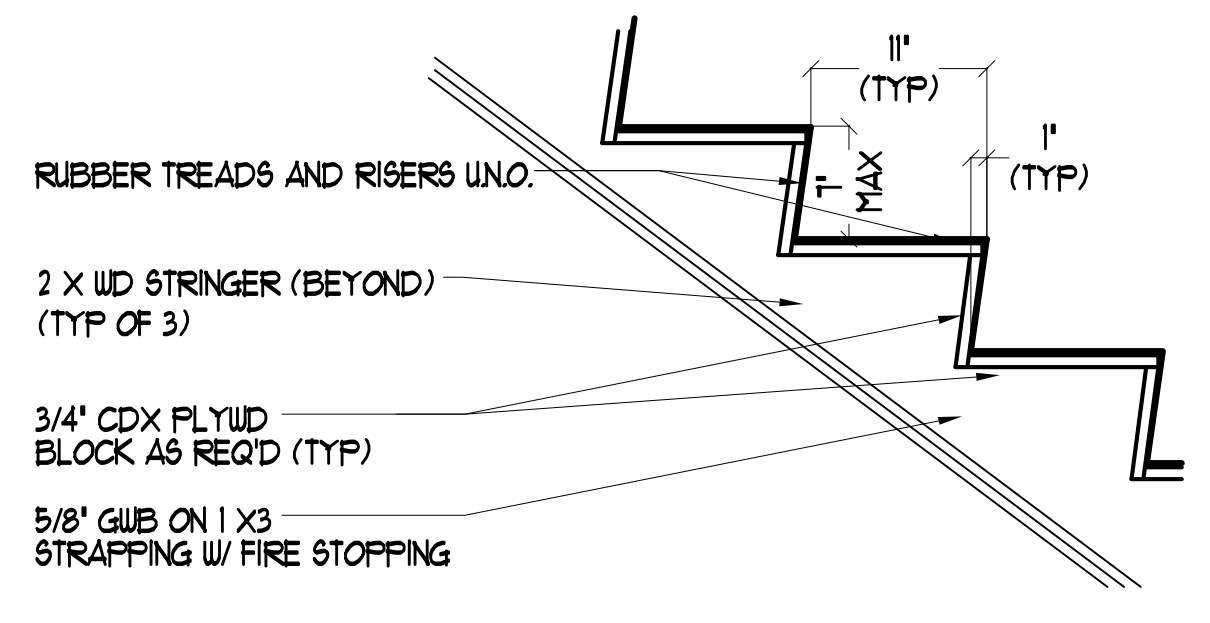

**4 WOOD STAIR DETAIL**  
SCALE: 1" = 1'-0"

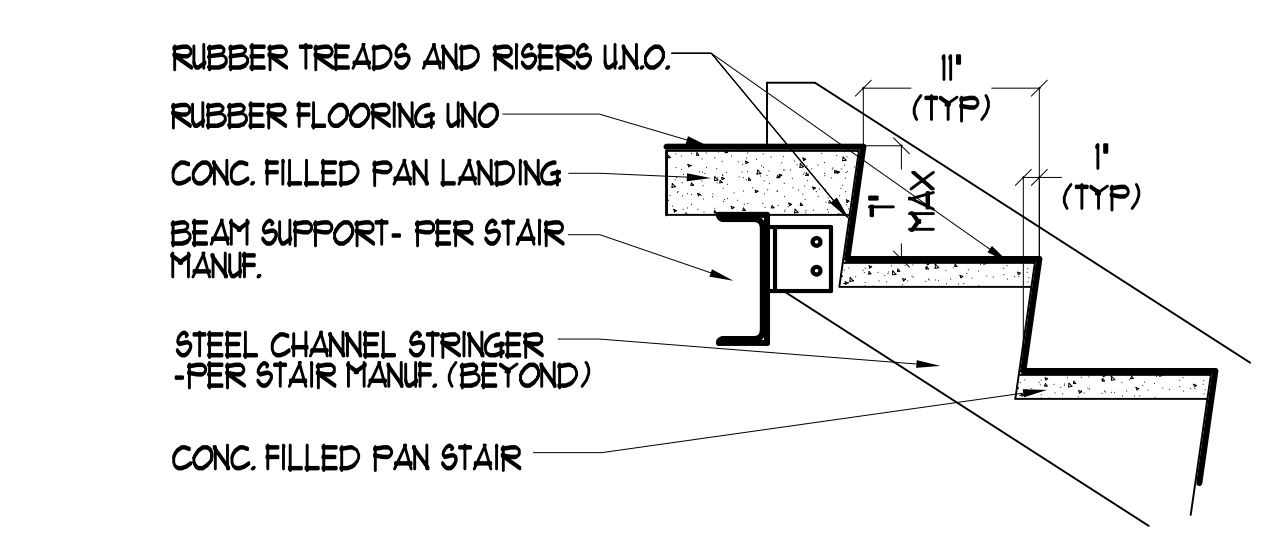

**1 METAL PAN STAIR DETAIL**  
SCALE: 1" = 1'-0"

**NOTE:**  
CONTRACTOR TO VERIFY DIMENSIONS & EXISTING  
CONDITION & REPORT TO ARCHITECT FOR COORDINATION  
PURPOSES

**NOTE:**  
CONTRACTOR TO FIELD VERIFY ALL EXISTING  
CONDITIONS INCLUDING THE FLOOR TO FLOOR  
DIMENSIONS - NOTIFY THE ARCHITECT IF THERE ARE ANY  
DISCREPANCIES