


Panel Wiring Diagram

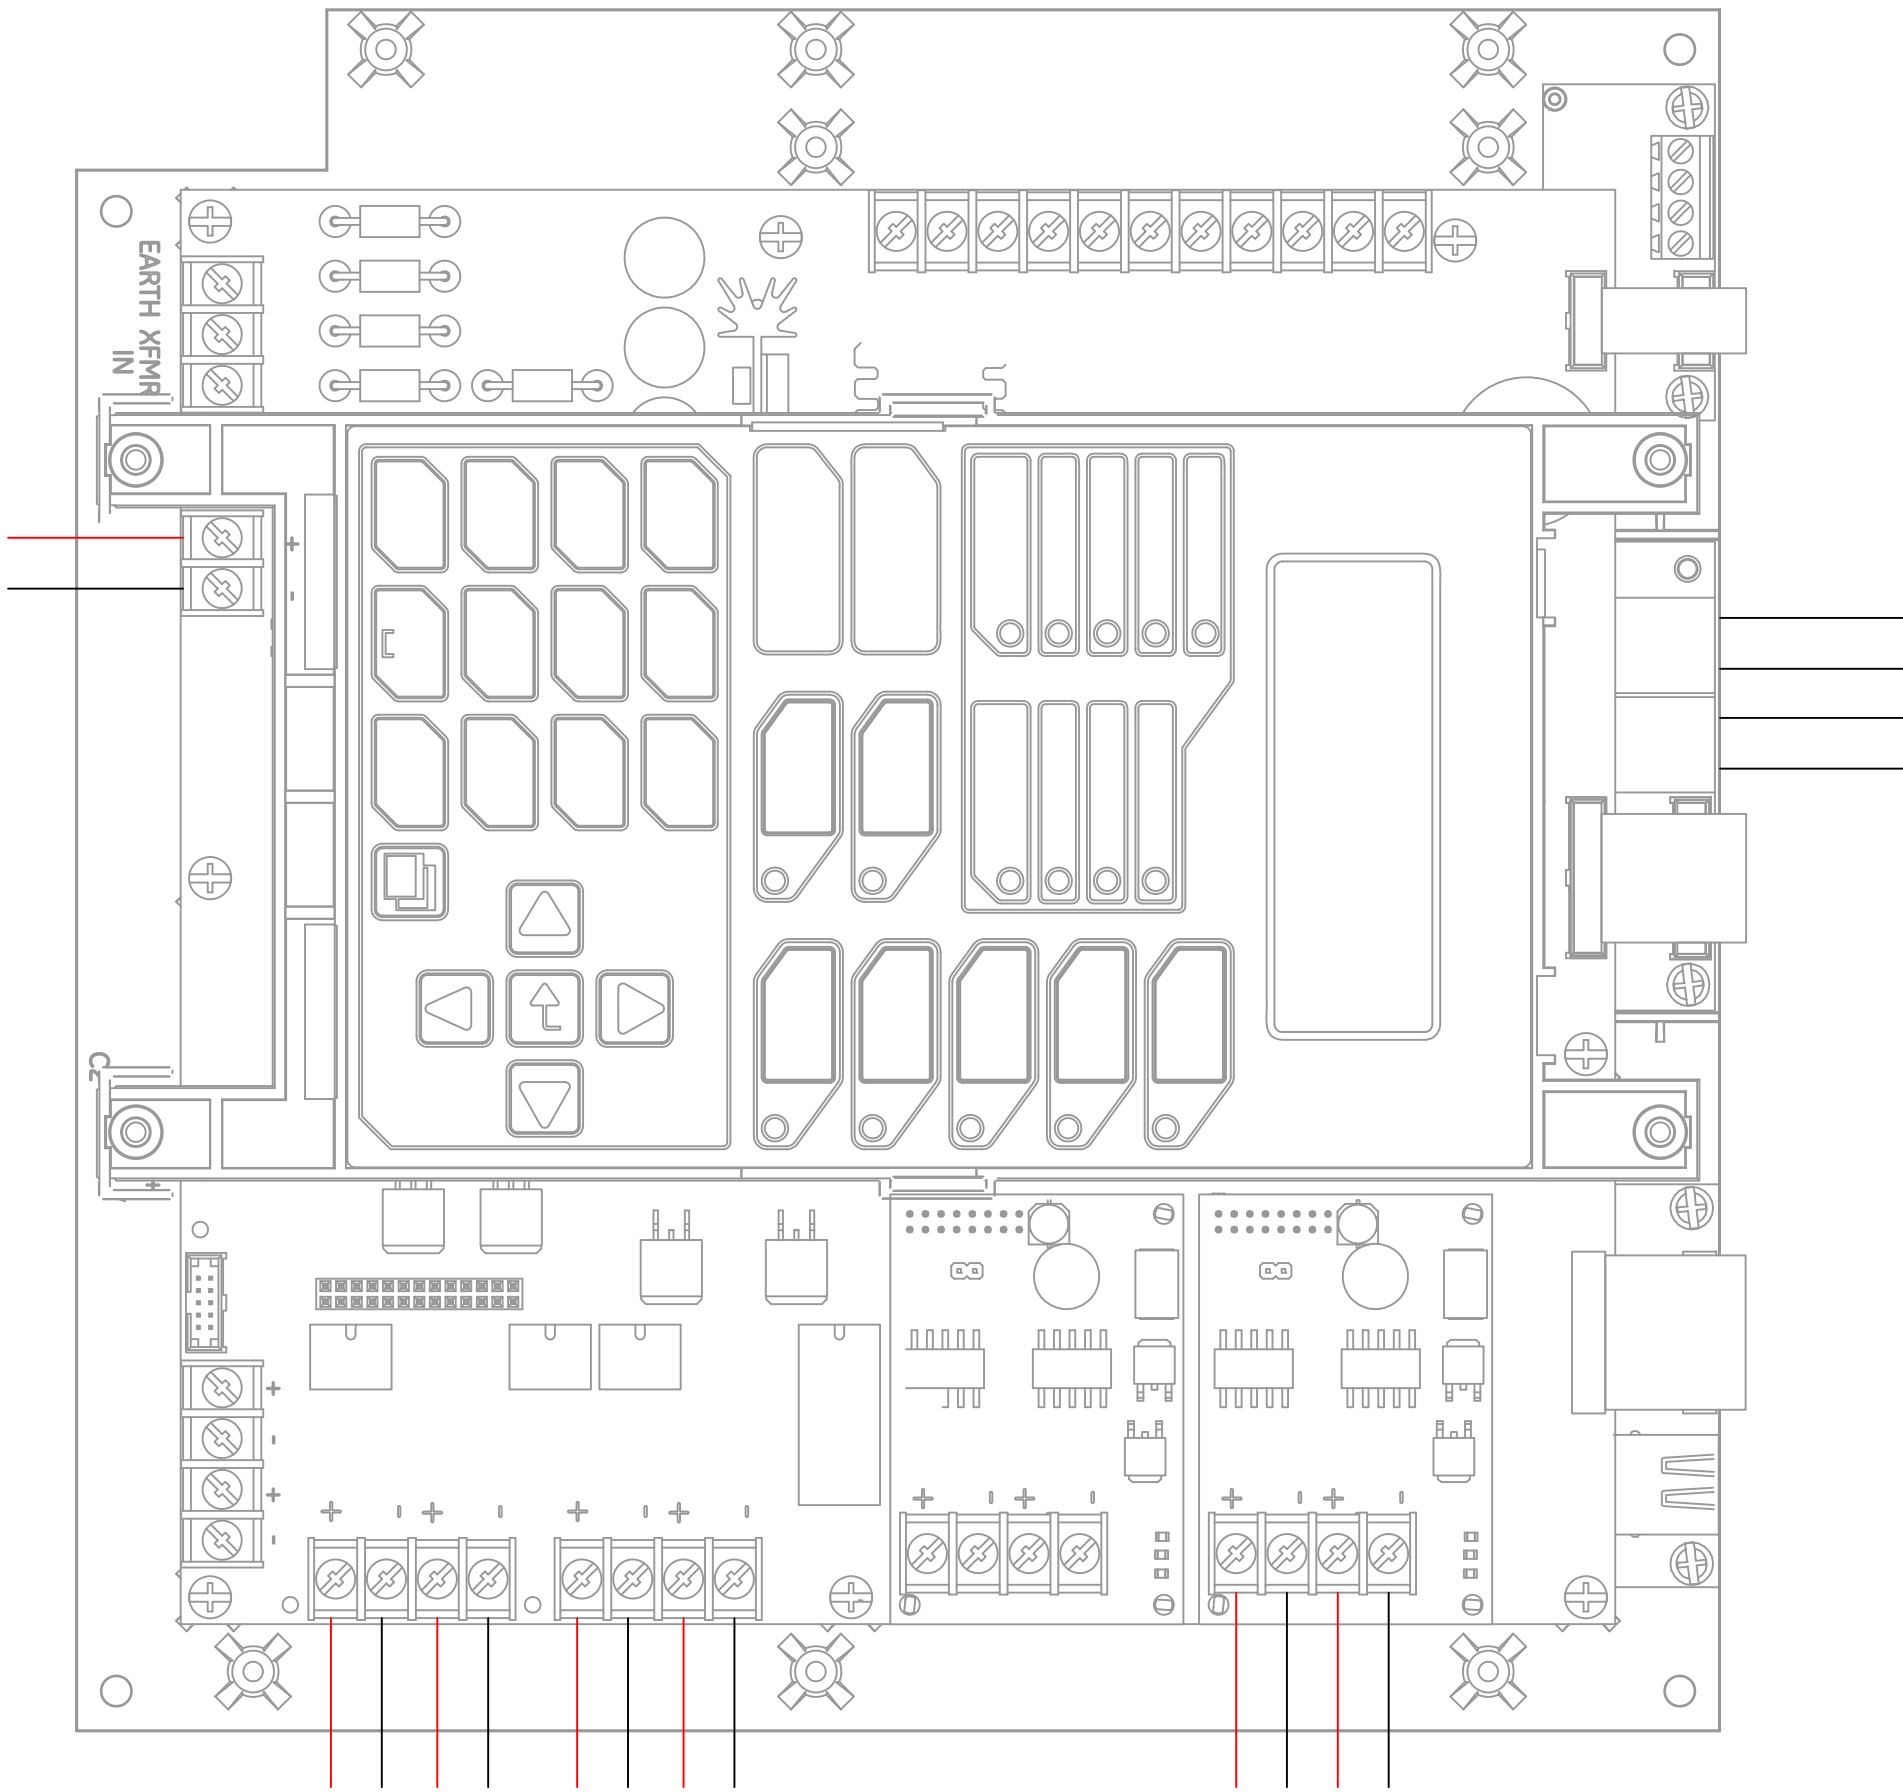

DWG NO. FA102 FIRE ALARM Portland, Maine Alumni Hall UNE	SCALE: NTS	JOB NAME: Alumni Hall University of New England Portland, Maine FIRE ALARM PANEL LAYOUT		
	0 Original Issue REV. DESCRIPTION	8/15 DATE	KMB DRWN:	TRD RVW'D:

P.O. BOX 770
 131 LAFAYETTE RD
 NO. HAMPTON, NH 03862
 1-800-258-7264

 EDWARDS SYSTEM TECHNOLOGY

R.B. Allen
 Co., Inc.

DWG NAME:
 Alumni Hall
 University of New England
 Portland, Maine
 Fire Alarm Panel Layout
 FA102