
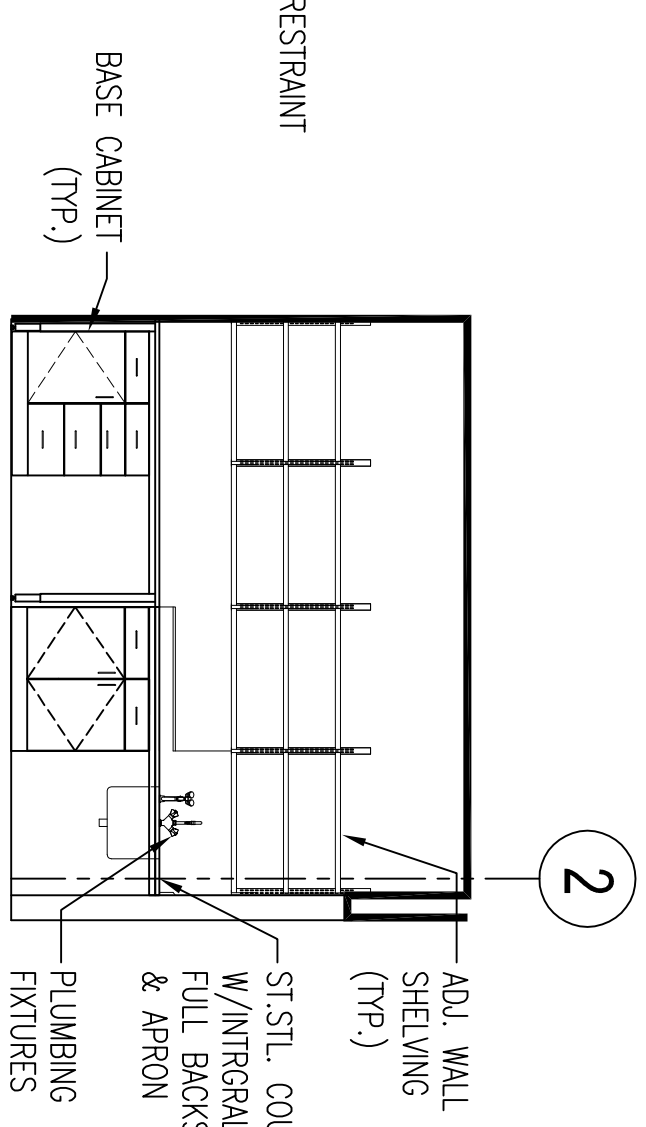


13
F1.0
0 4
NOT IN USE
SCALE: 1/4" = 1'-0"

9
F1.0
0 4
NOT IN USE
SCALE: 1/4" = 1'-0"

5
F1.0
0 4
HALL CORR. 023
SCALE: 1/4" = 1'-0"

1
F1.0
0 4
PROCEDURE RM 044
SCALE: 1/4" = 1'-0"

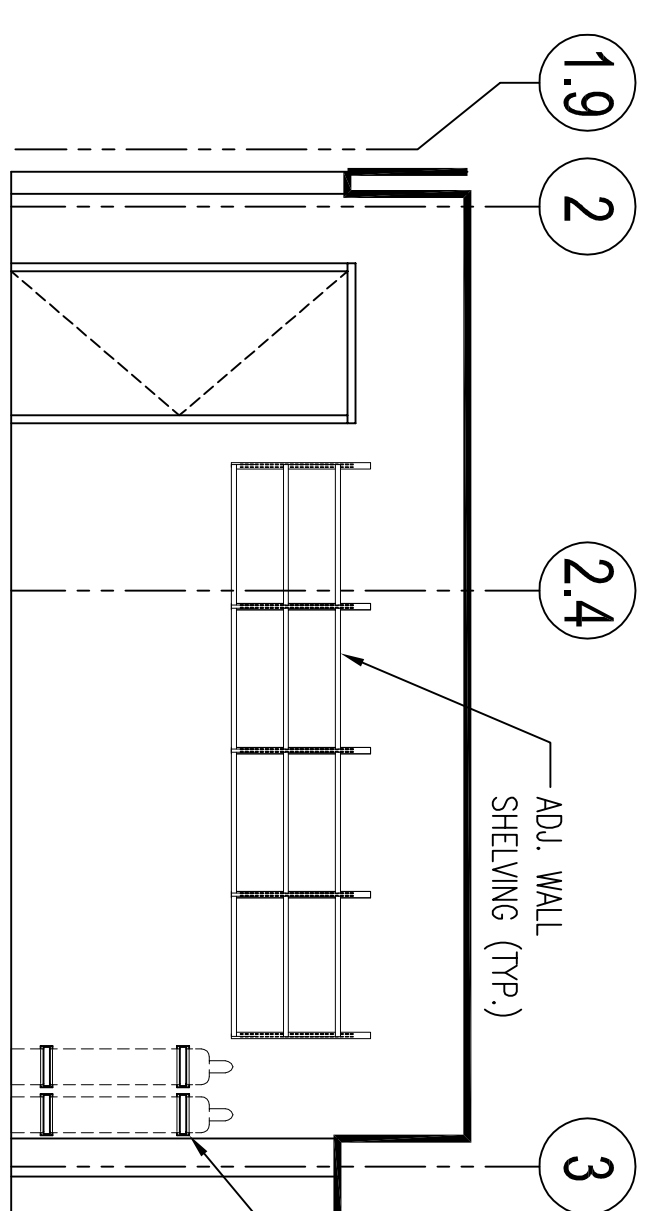


14
F1.0
0 4
NOT IN USE
SCALE: 1/4" = 1'-0"

10
F1.0
0 4
NOT IN USE
SCALE: 1/4" = 1'-0"

6
F1.0
0 4
NOT IN USE
SCALE: 1/4" = 1'-0"

2
F1.0
0 4
PROCEDURE RM 042
SCALE: 1/4" = 1'-0"

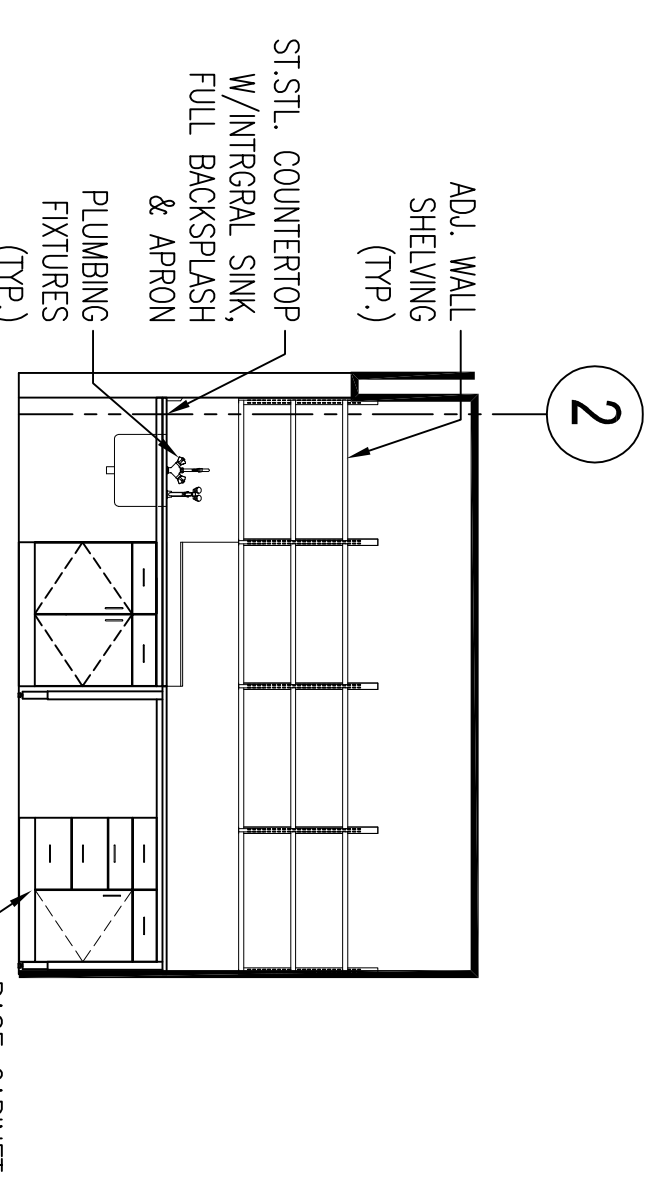


15
F1.0
0 4
NOT IN USE
SCALE: 1/4" = 1'-0"

11
F1.0
0 4
NOT IN USE
SCALE: 1/4" = 1'-0"

7
F1.0
0 4
NOT IN USE
SCALE: 1/4" = 1'-0"

3
F1.0
0 4
LUNDRY RM 034
SCALE: 1/4" = 1'-0"


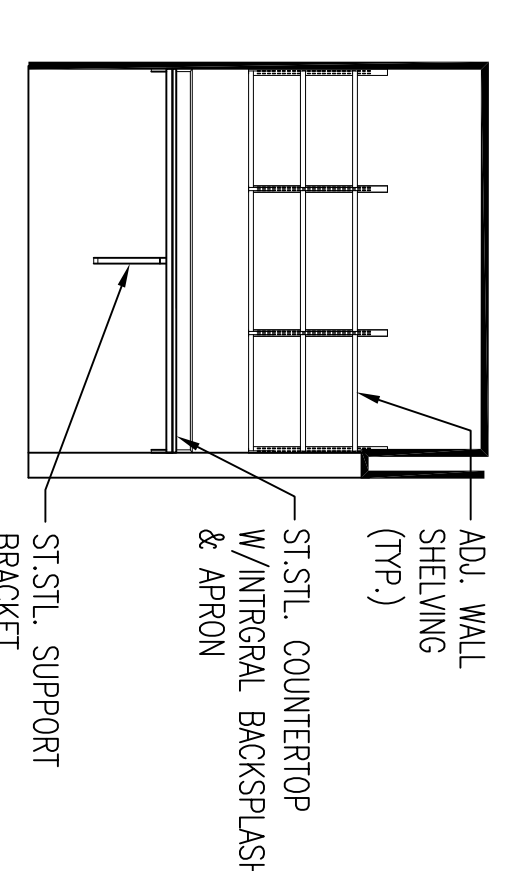


16
F1.0
0 4
NOT USED
SCALE: 1/4" = 1'-0"

12
F1.0
0 4
NOT IN USE
SCALE: 1/4" = 1'-0"

8
F1.0
0 4
NOT IN USE
SCALE: 1/4" = 1'-0"

4
F1.0
0 4
ANIMAL RECEIVING RM 051
SCALE: 1/4" = 1'-0"

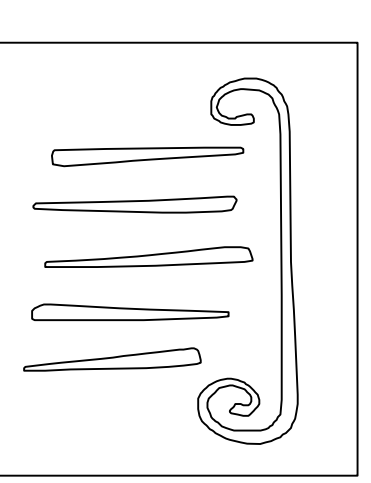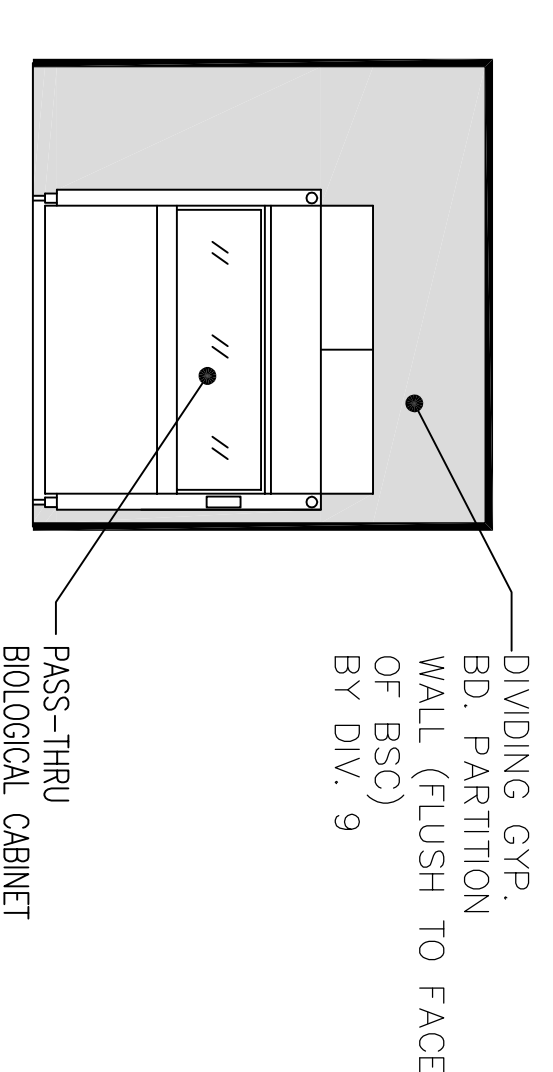

65 NEWBURY STREET
PORTLAND, ME 04101
fax: 207.761.9000
lito@portcityarch.com

JACOBS
CONSULTANCY
OUR LABORATORY PLANNING PRACTICE

VANZBELM
VANZBELM INTERIOR & EXTERIOR, INC.
INTERIOR DESIGNER

BECKER
BECKER ENGINEERS, INC.
REGISTERED ENGINEERS

SYTDesign
CONSULTANTS
GRAPHIC REPRESENTATION & LABORATORY ARCHITECTURE

UNIVERSITY OF NEW ENGLAND

COLLEGE OF PHARMACY

716 STEVENS AVENUE, PORTLAND, ME

SHEET NAME
LOWER LEVEL ELEVATIONS

Drawn By
Checked By
F2.0

#	DATE	DESCRIPTION
A	12/07/07	ISSUED FOR 100% DD SET
		DESIGN DOCUMENT SET

Date issued: 11/21/07
Project Number: 06506