

			PANEL DESC	RIPTION			(NORMAL) BRANCH CIRCUIT BREAKER		
PANEL	LOCATION	MAINS	VOLTAGE	POLES	MT'G	A.I.C.	ACTIVE	SPARE	REMARKS
MSB		1200A-3P MCB	480/277V		SURF.	65K	(1)60A-3P	(2)100A-3P	MAIN SWITCHBOARD
	ELEC 017						(4)100A-3P	(2)200A-3P	
							(2)150A-3P		
							(3)200A-3P		
								(6)15A-3P	
								(6)20A-3P	MECHANICAL EQUIPMENT
MH-1	ELEC 017	200A MLO	480/277V	42	SURF.	22K		(2)50A-3P	
								(21)20A-1P	
LH-1		1004 14 0		10		0.014			LIGHTING
	ELEC 017	100A MLO	480/277V	42	SURF.	22K			
MH-2	MECHANICAL MEZZANINE	200A-3P MCB	480/277V	42	SURF.	22К		(6)15A-3P	
								(6)20A-3P	MECHANICAL EQUIPMENT
								(2)50A-3P	
		100A-3P MCB		42	SURF.	22K		(21)20A-1P	LIGHTING
LH-2	ELEC 240								
		I TOUA-OF MOD	480/277V	42					
		400A-3P MCB					(6)100A-3P	(4)100A-3P	208/120V DISTRIBUTION
DPL-1	ELEC 017		208/120V	42	SURF.	10K	(2)200A-3P		
		200A MLO			SURF.			(42)20A-1P	
PL-1	ELEC 017		208/120V	42		10K			RECEPTACLES; TWO SECTION
								(42)20A-1P	
PL-2	ELEC 240	200A-3P MCB	208/120V	42	SURF.	10K			RECEPTACLES; TWO SECTION
			,						
		225A-3P MCB		42				(21)20A-1P	
AVPL-1	ELEC 017		208/120V		SURF.	10K			AUDIO/VISUAL PANEL

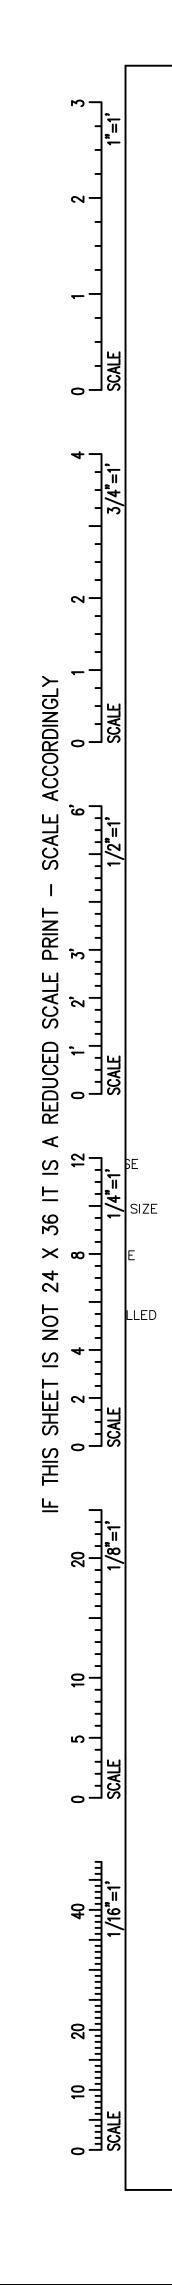

		PAN	IELBOA	RD S	CHED	ULE	(EMERGE	NCY)	
			PANEL DESC	RIPTION			BRANCH CIRCUIT BREAKER		
PANEL	LOCATION	MAINS	VOLTAGE	POLES	MT'G	A.I.C.	ACTIVE	SPARE	REMARKS
		100A-3P MCB	480/277V	42	SURF.	22К	(1)30A-3P	(3)50A-3P	
EMDPH-1	ELEC II 018						(2)50A-3P		EMERGENCY DISTRIBUTION
	ELEC II 018	50A MLO	480/277V	42	SURF.	22K		(21)20A-1P	
EMLH-1									EMERGENCY LIGHTING
								(21)20A-1P	
	THIRD FLOOR	50A-3P MCB	480/277V	42	SURF.	22K		(21)20A-11	EMERGENCY LIGHTING
EMLH-2									

	PANELBOARD SCHEDULE (STAND-BY)										
			PANEL DESC	RIPTION			BRANCH CIRCUIT BREAKER				
PANEL	LOCATION	MAINS	VOLTAGE	POLES	MT'G	A.I.C.	ACTIVE	SPARE	REMARKS		
							(2)60A-3P	(1)60A-3P			
SBDPH-1	ELEC II 018	150A-3P MCB	480/277V	42	SURF.	22K	(2)100A-3P	(4)100A-3P	STANDBY DISTRIBUTION		
	MECHANICAL MEZZANINE	100A-3P MCB	480/277V	42	SURF.	22K		(6)15A-3P			
SBMH-1								(6)20A-3P	STANDBY/MECHANICAL		
								(2)50A-3P			
								(6)15A-1P			
								(0)13A-1P (9)20A-1P	STANDBY/MISCELLANEOUS		
SBPL-1	ELEC II 018	100A-3P MCB	208/120V	42	SURF.	10K		(9)20A-IP	STANDBT/MISCELLANEOUS		
								(6)15A—1P			
	THIRD FLOOR	100A-3P MCB	208/120V	42	SURF.	10K		(9)20A-1P	STANDBY/LABORATORY		
SBLAB-1									· ·		

PANELBOARD SCHEDULE (LABS)										
		PANEL DESCRIPTION					BRANCH CIRCUIT BREAKER			
PANEL	LOCATION	MAINS	VOLTAGE	POLES	MT'G	A.I.C.	ACTIVE	SPARE	REMARKS	
		100A-3P MCB	208/120V	42	RECESS	10K -		(21)20A-1P		
LAB-1	ENTRY 302									
								(21)20A-1P		
LAB-2	ENTRY 309	100A-3P MCB	208/120V	42	RECESS	10K -				
	ENTRY 309	100A-3P MCB	208/120V	42	RECESS	10K -		(21)20A-1P		
LAB-3										
	ENTRY 309	100A-3P MCB	208/120V	42	RECESS	10K -		(21)20A-1P		
LAB-4										
								(21)20A-1P		
LAB-5	ENTRY 323	100A-3P MCB	208/120V	42	RECESS	10K -				
	ENTRY 323	100A-3P MCB	208/120V	42	RECESS	10K		(21)20A-1P		
LAB-6										

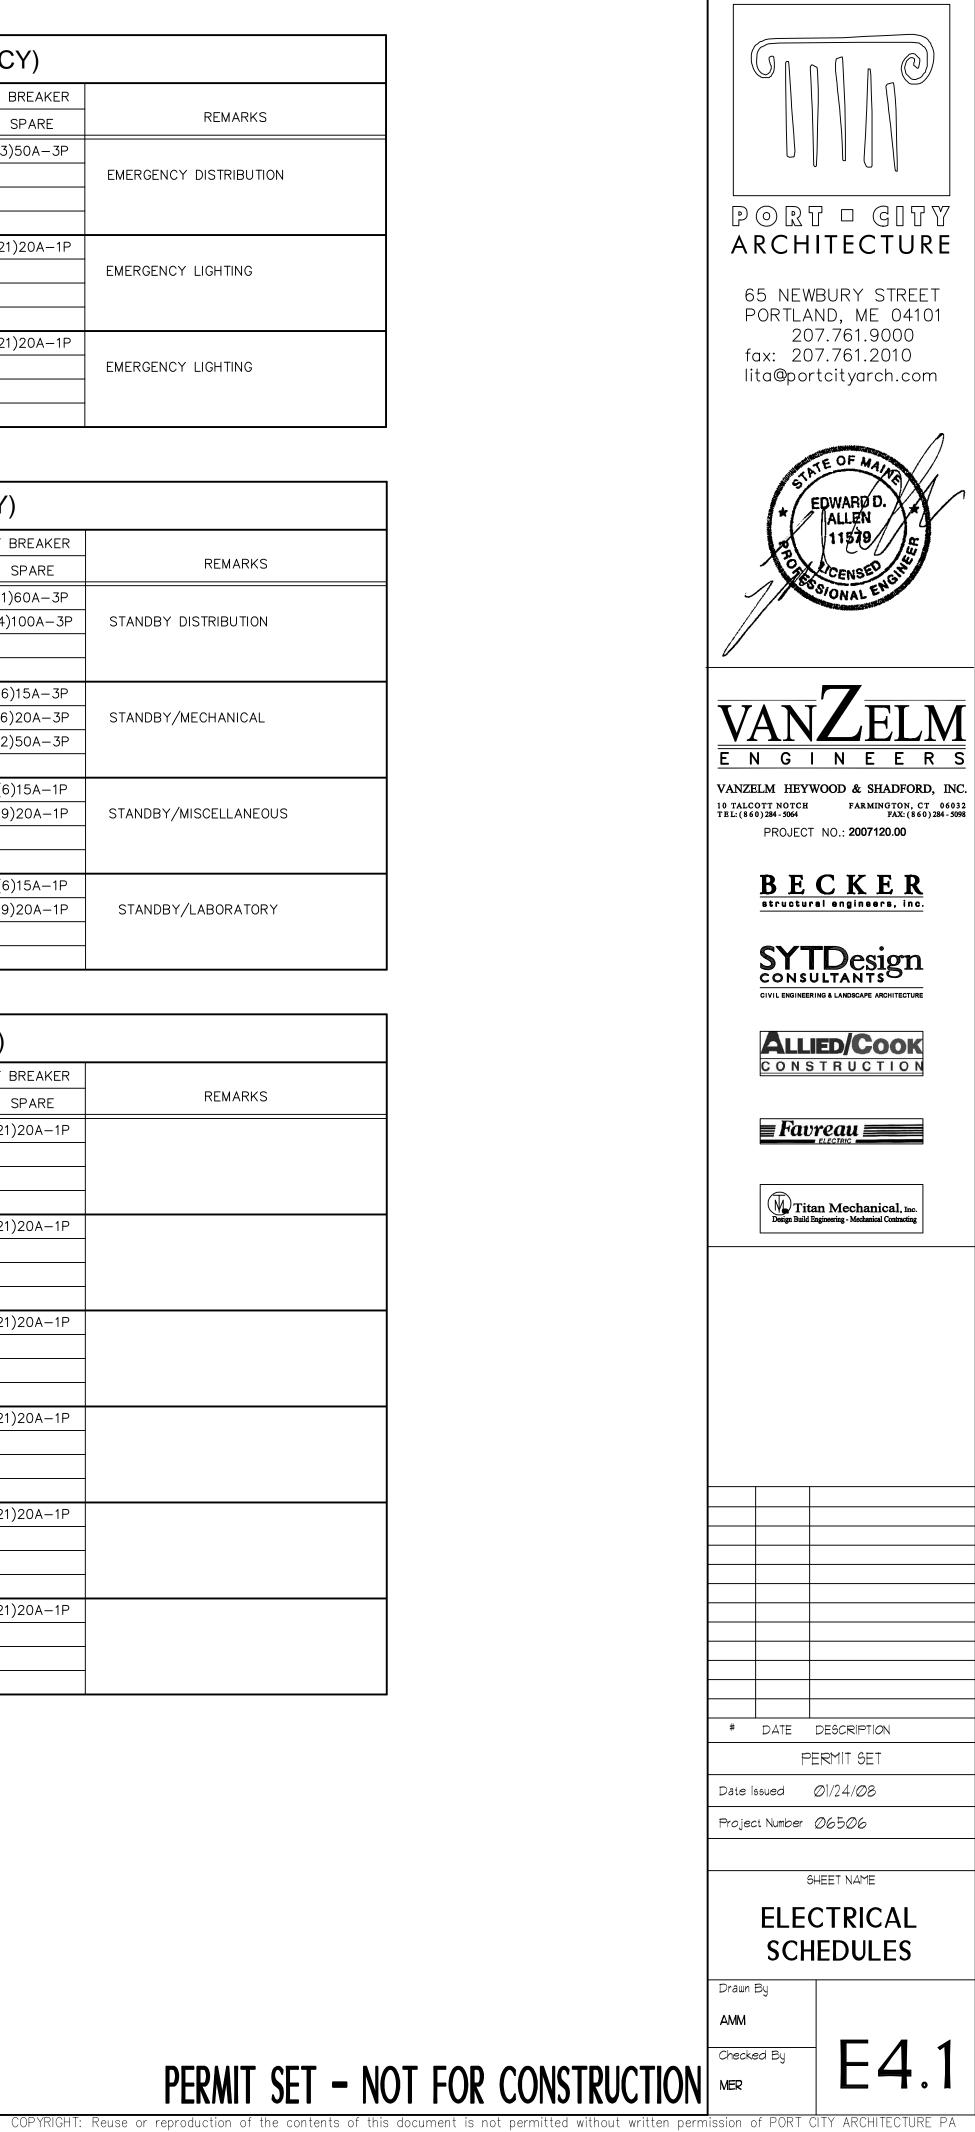

PERMIT SET - NOT FOR CONSTRUCTION