

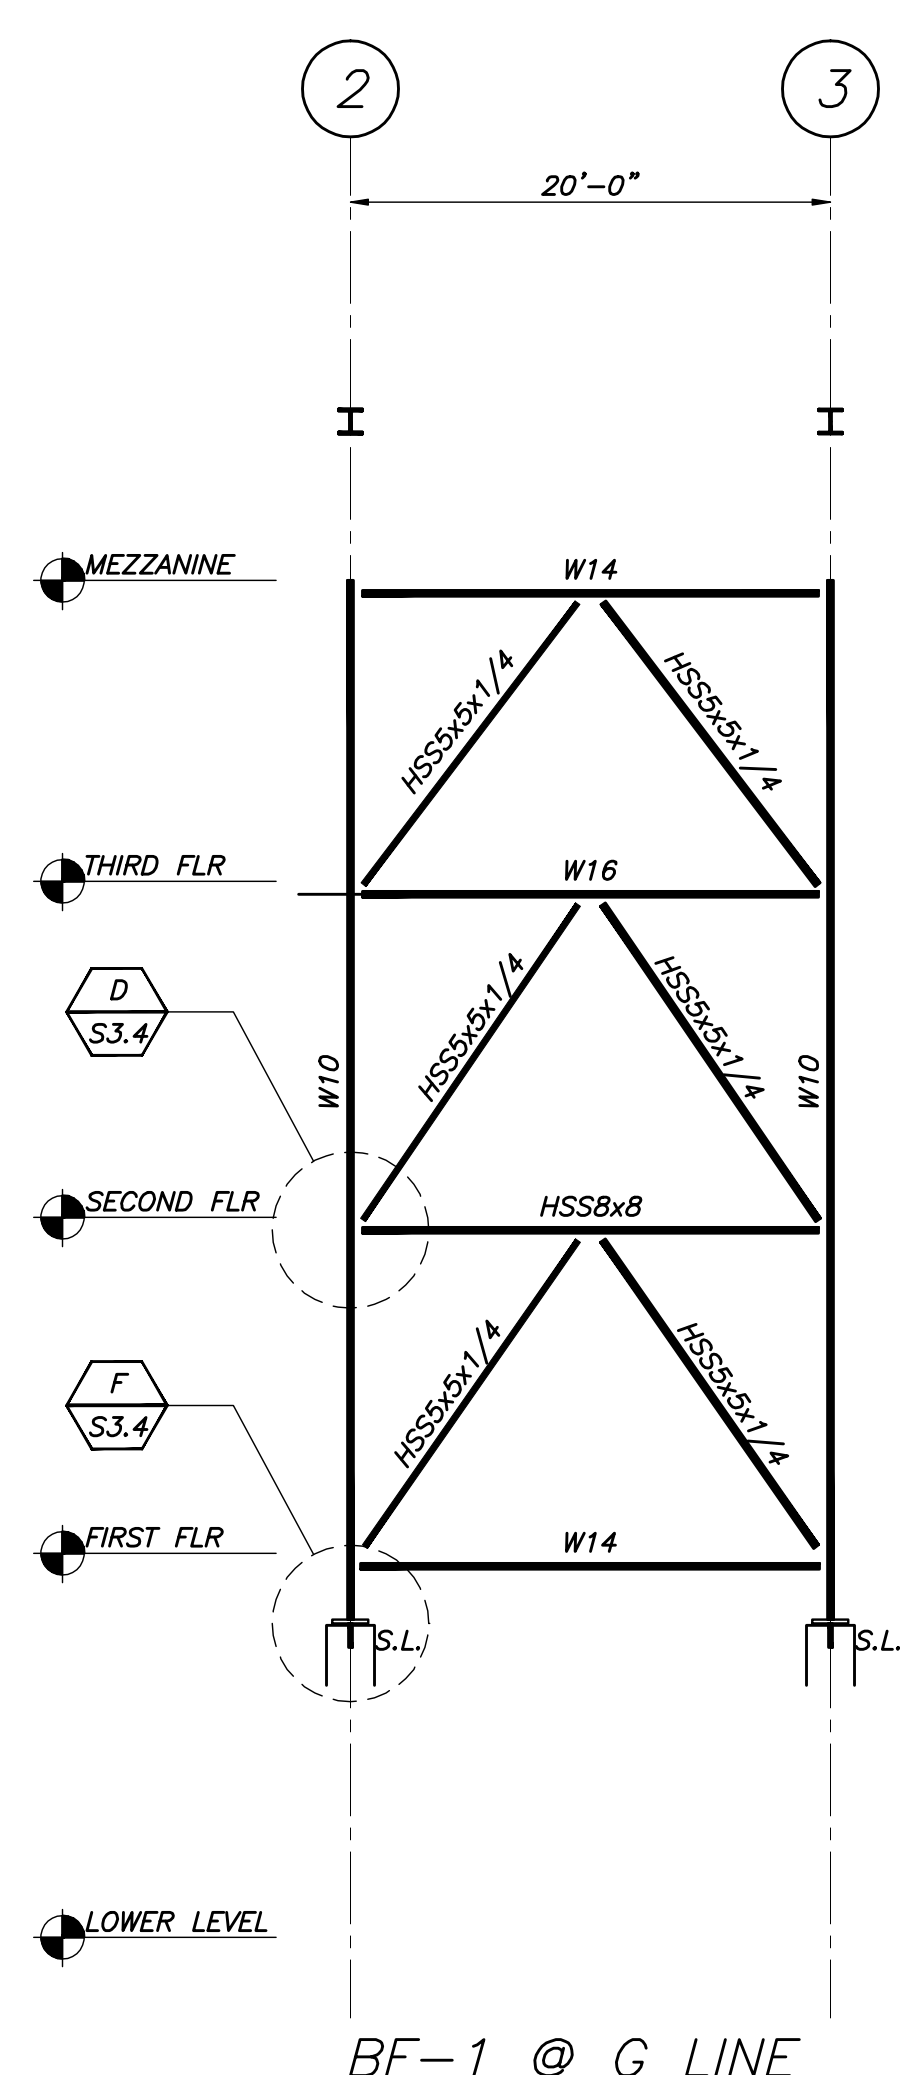



IF THIS SHEET IS NOT 24 X 36 IT IS A REDUCED SCALE PRINT - SCALE ACCORDINGLY

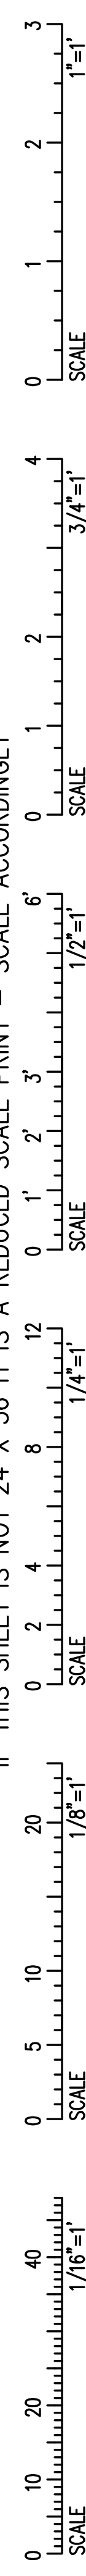


BF-1 @ G LINE

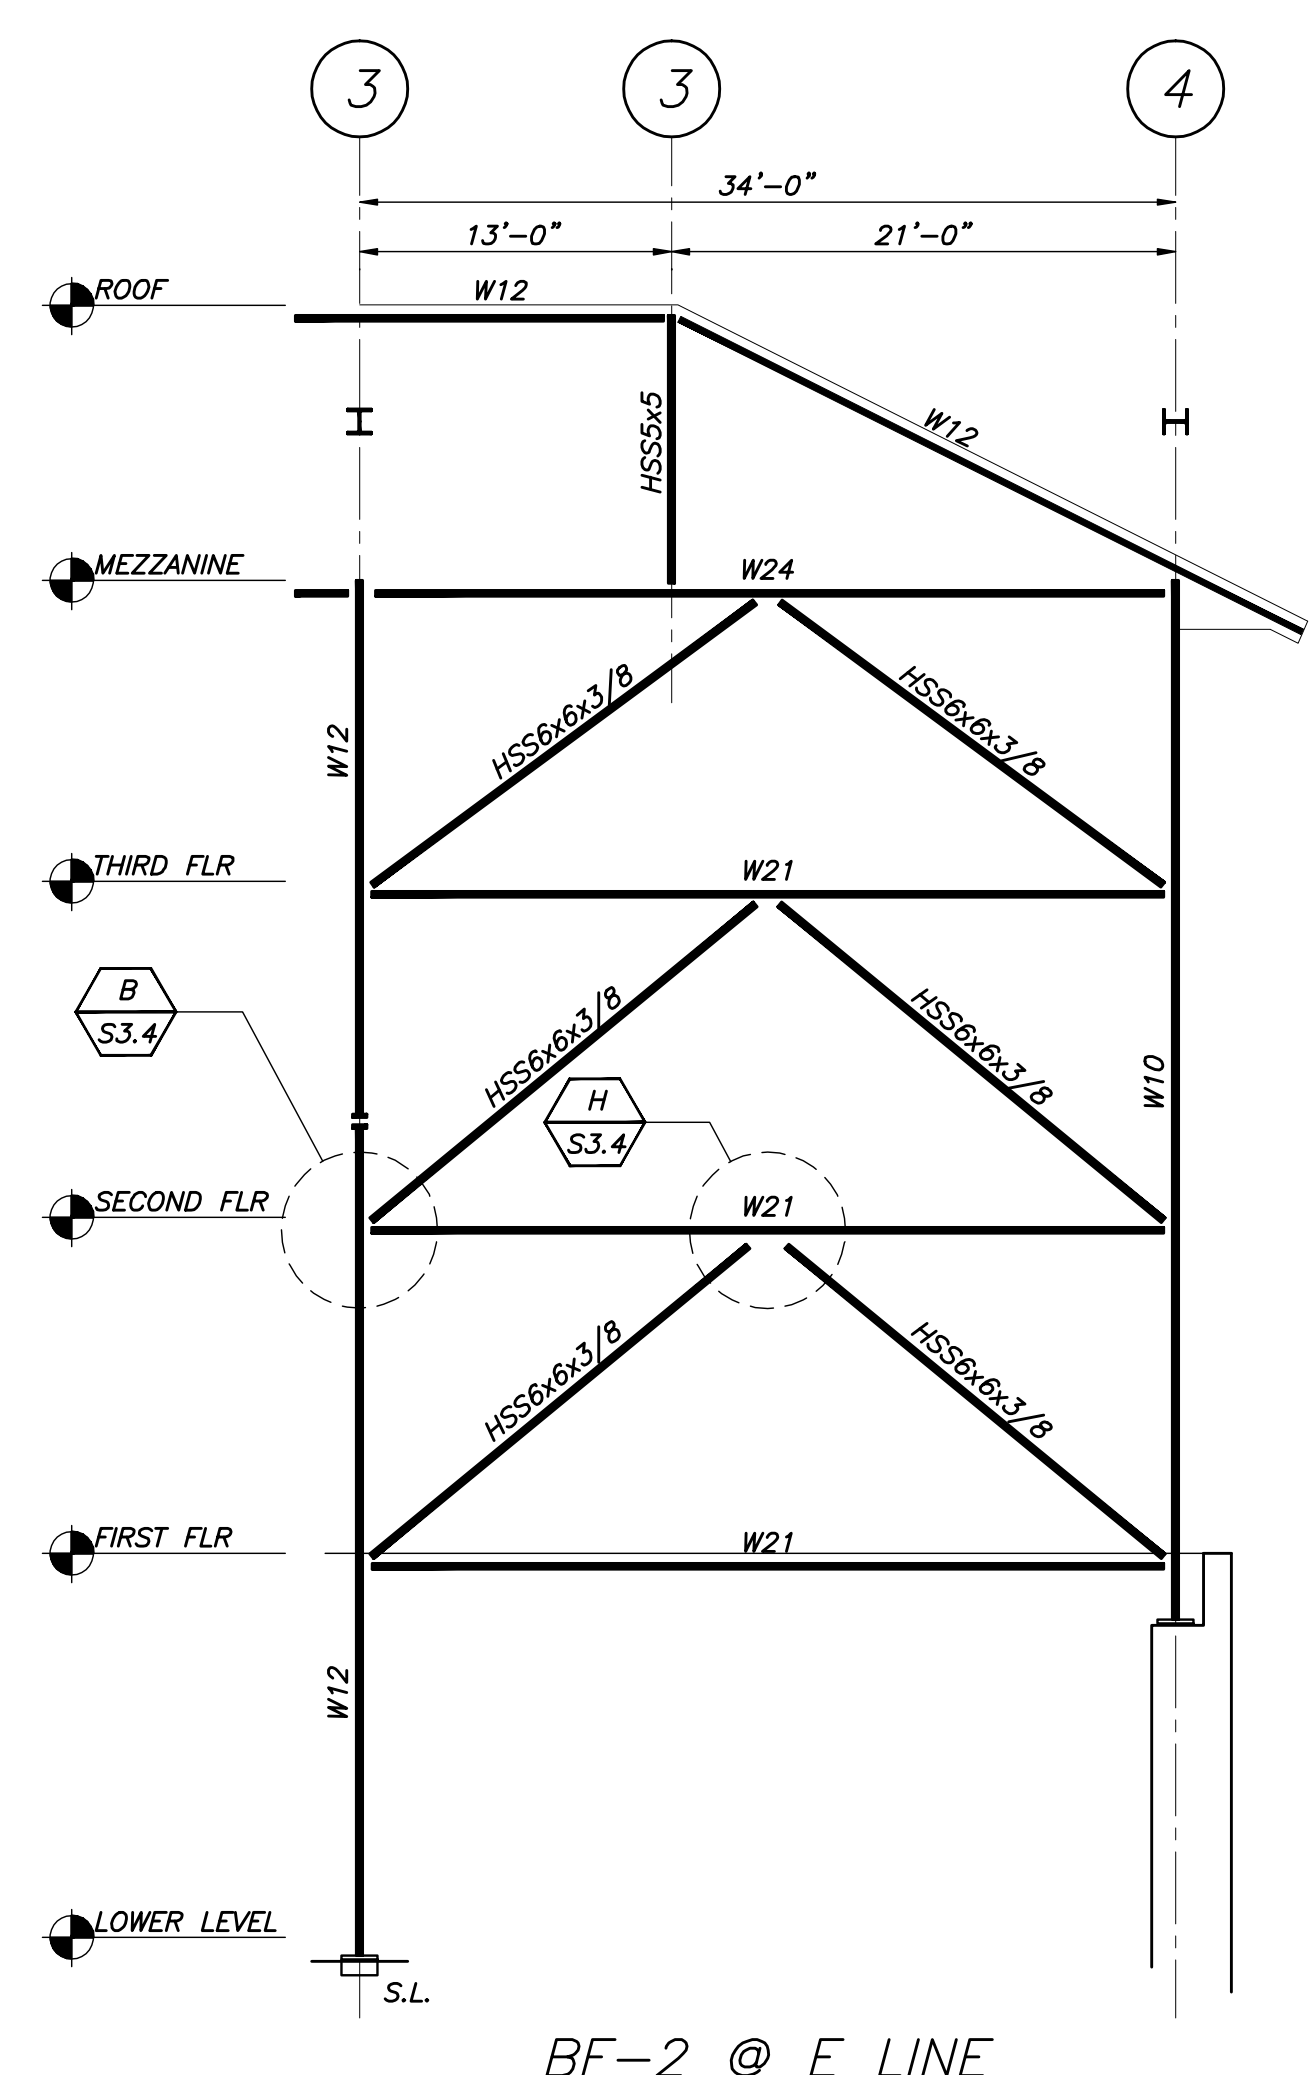


BF-2 @ E LINE

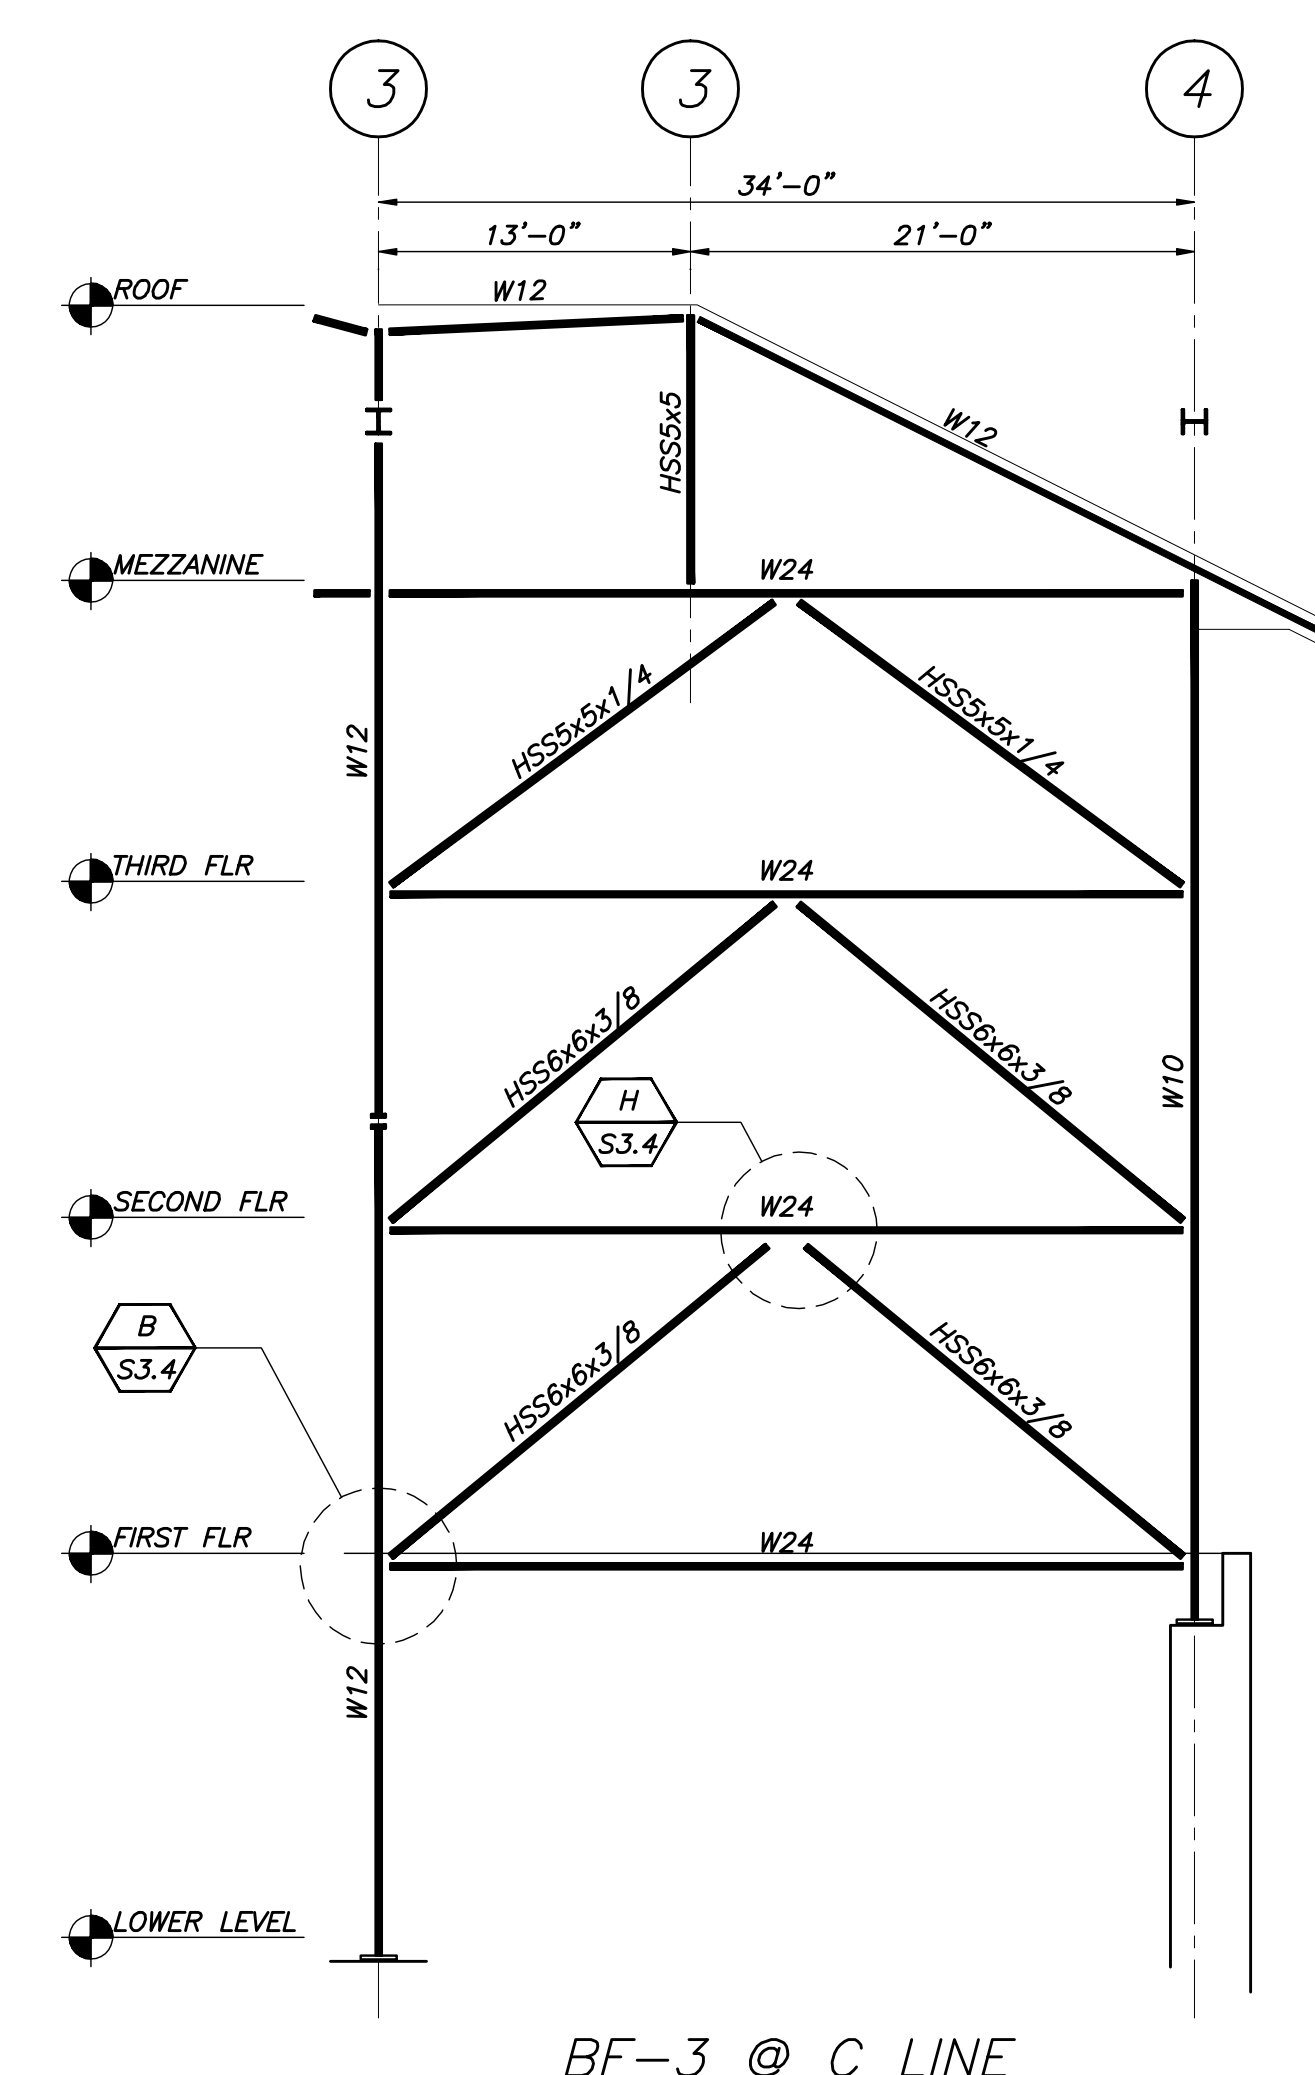


BF-3 @ C LINE

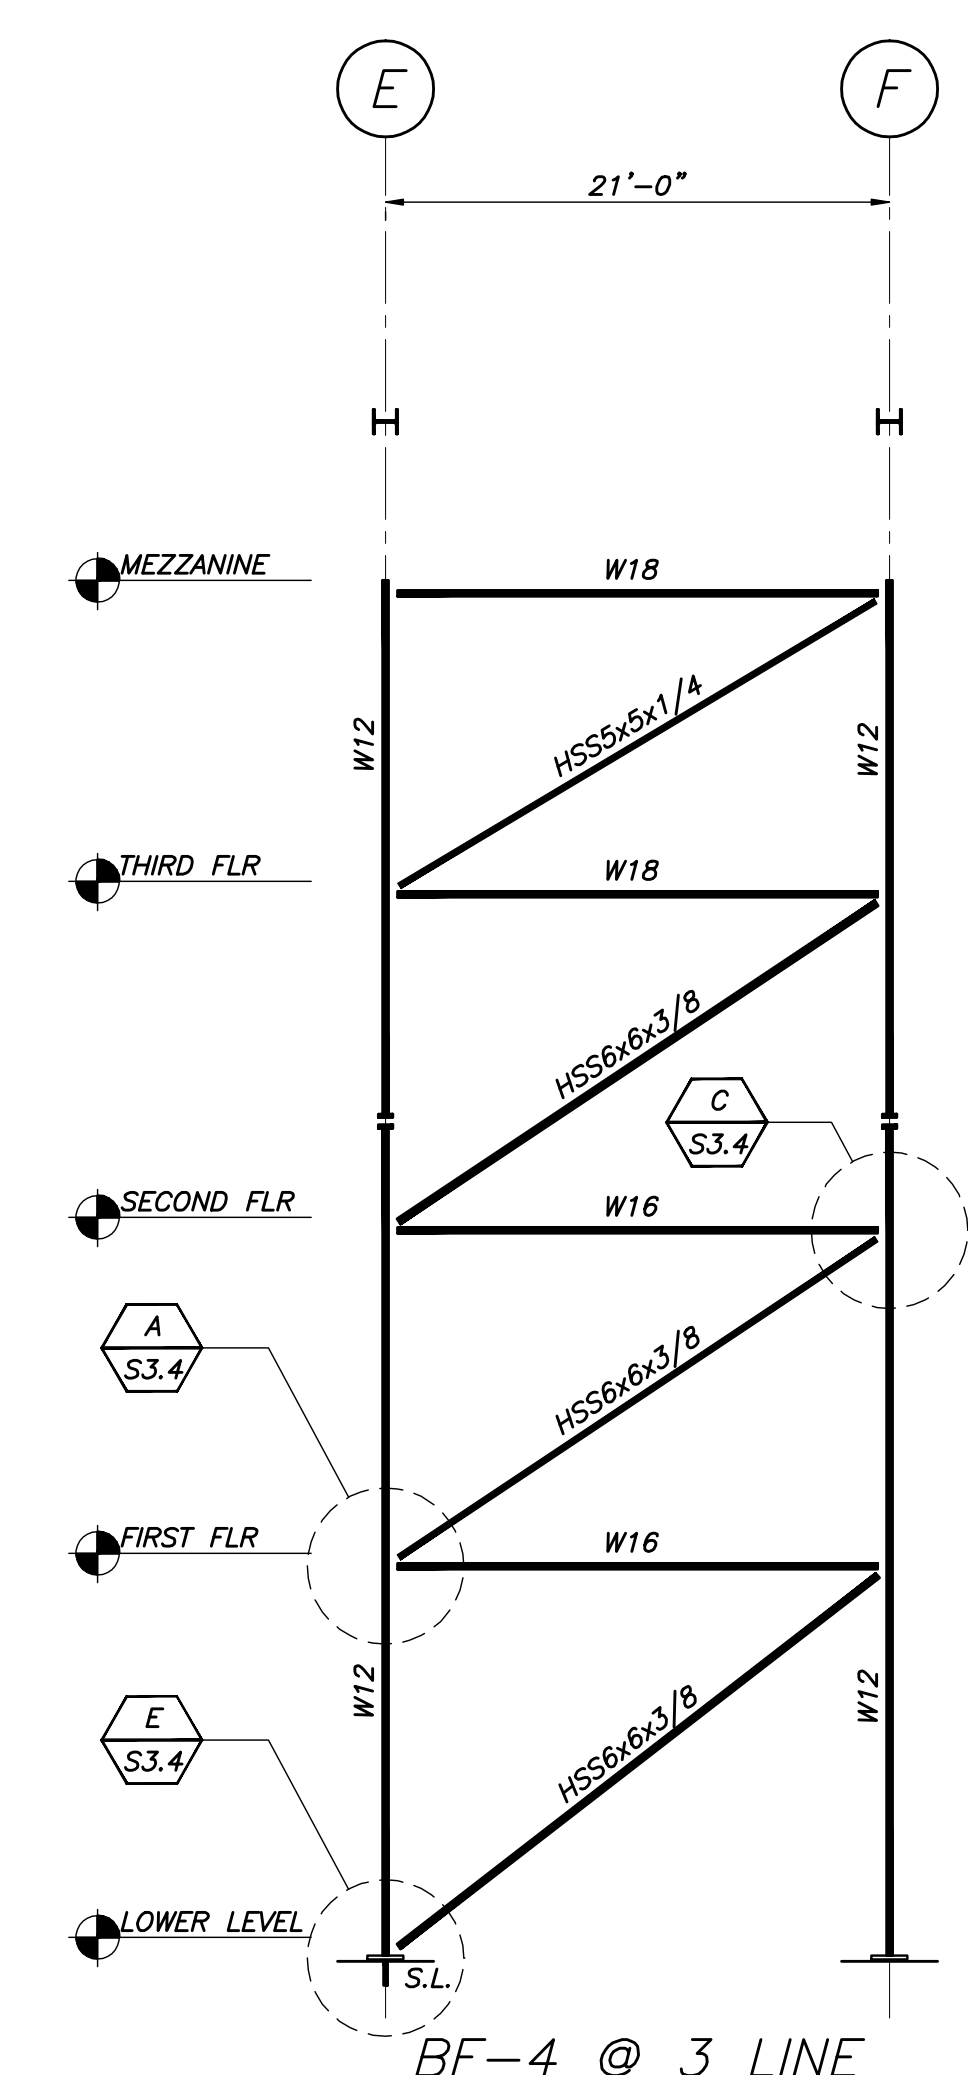


BF-4 @ 3 LINE

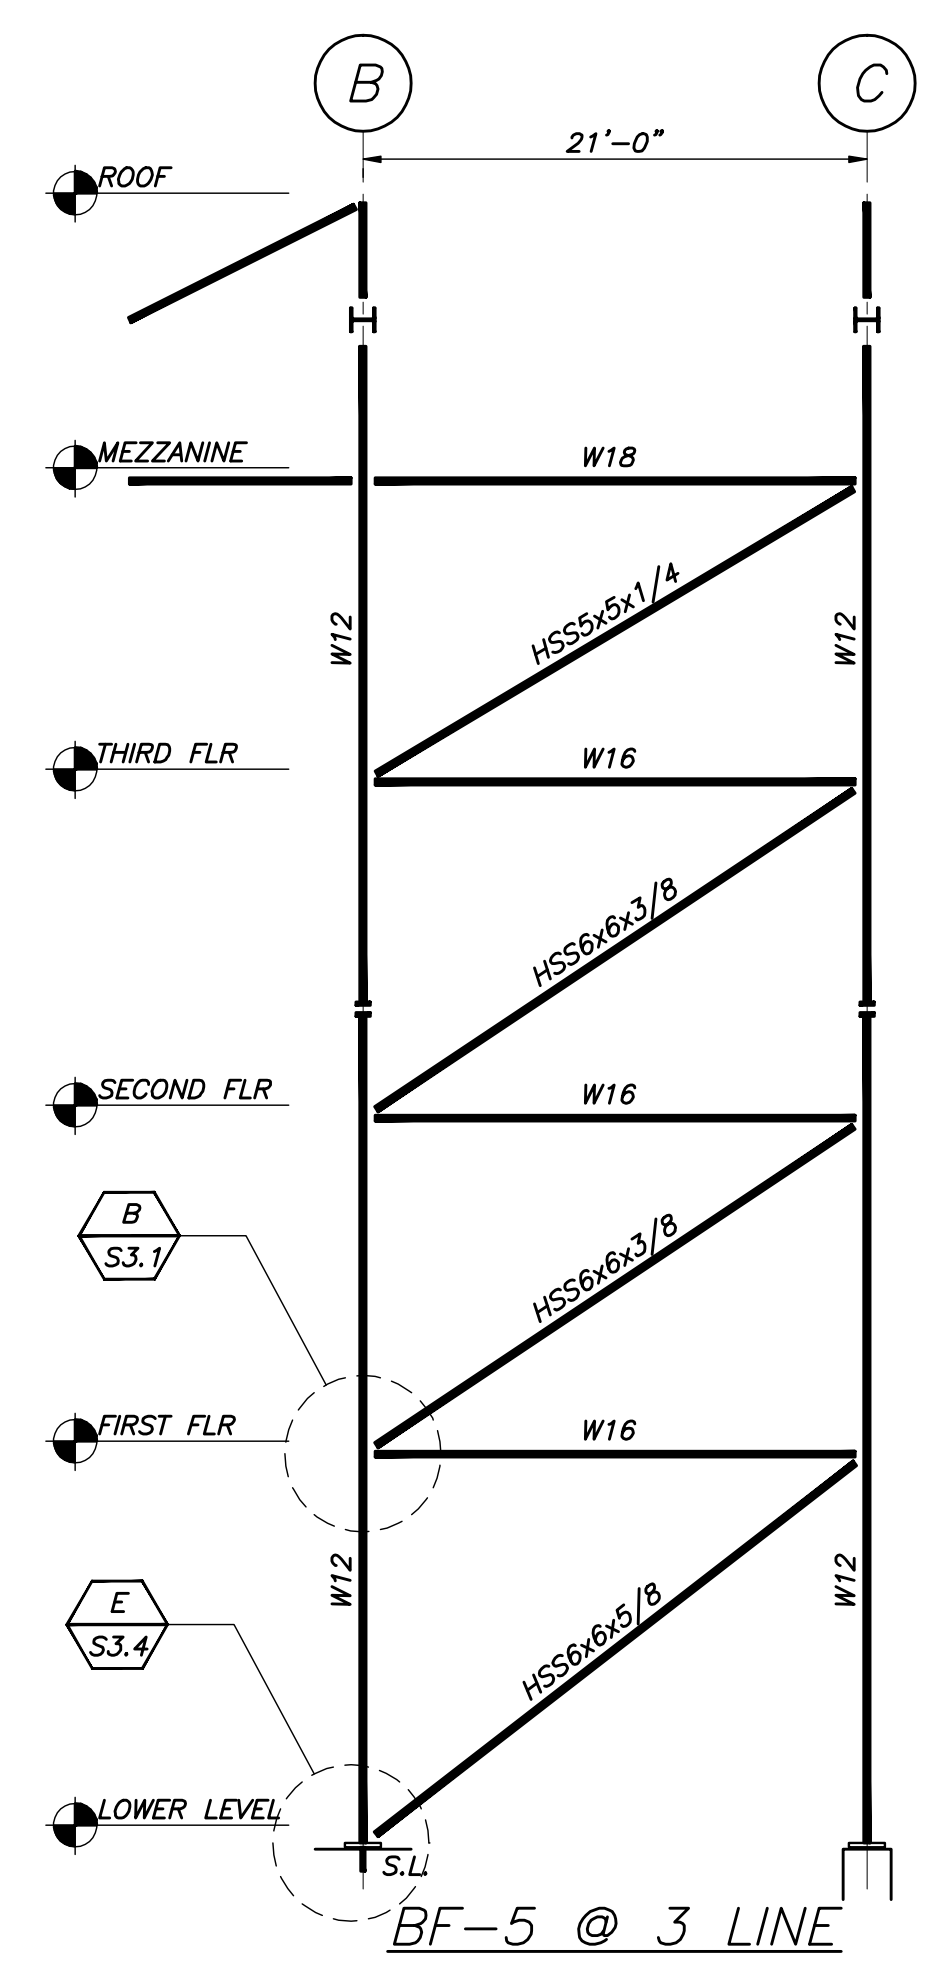


BF-5 @ 3 LINE

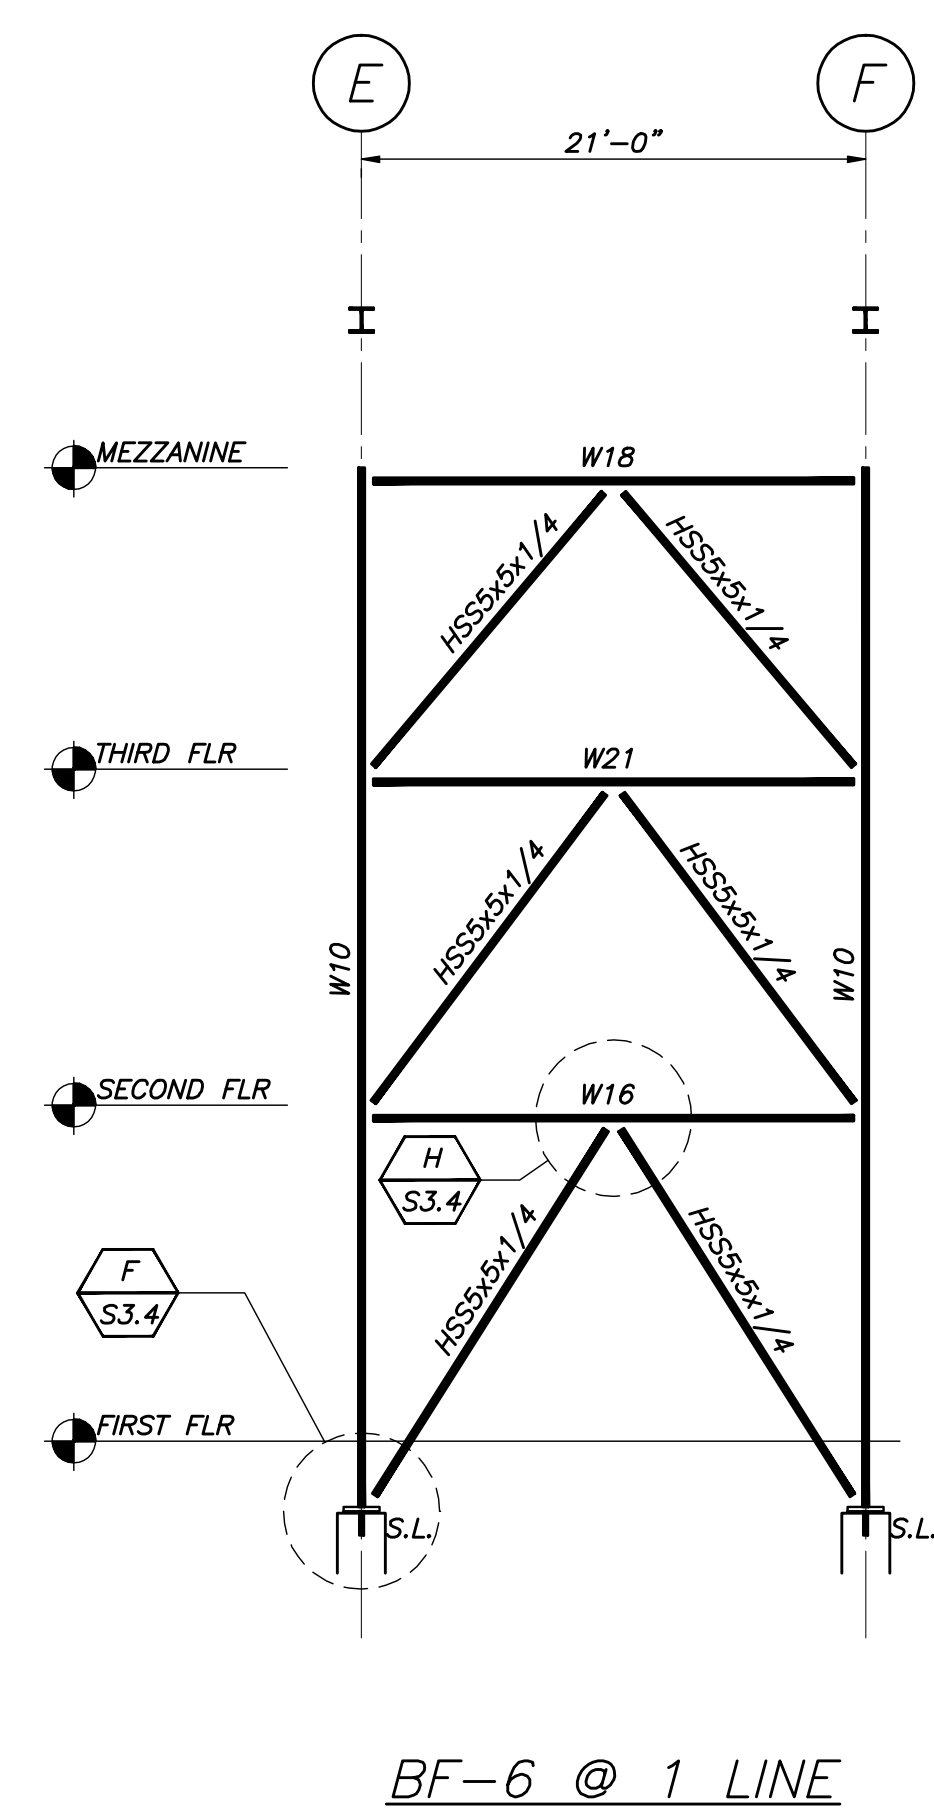


BF-6 @ 1 LINE

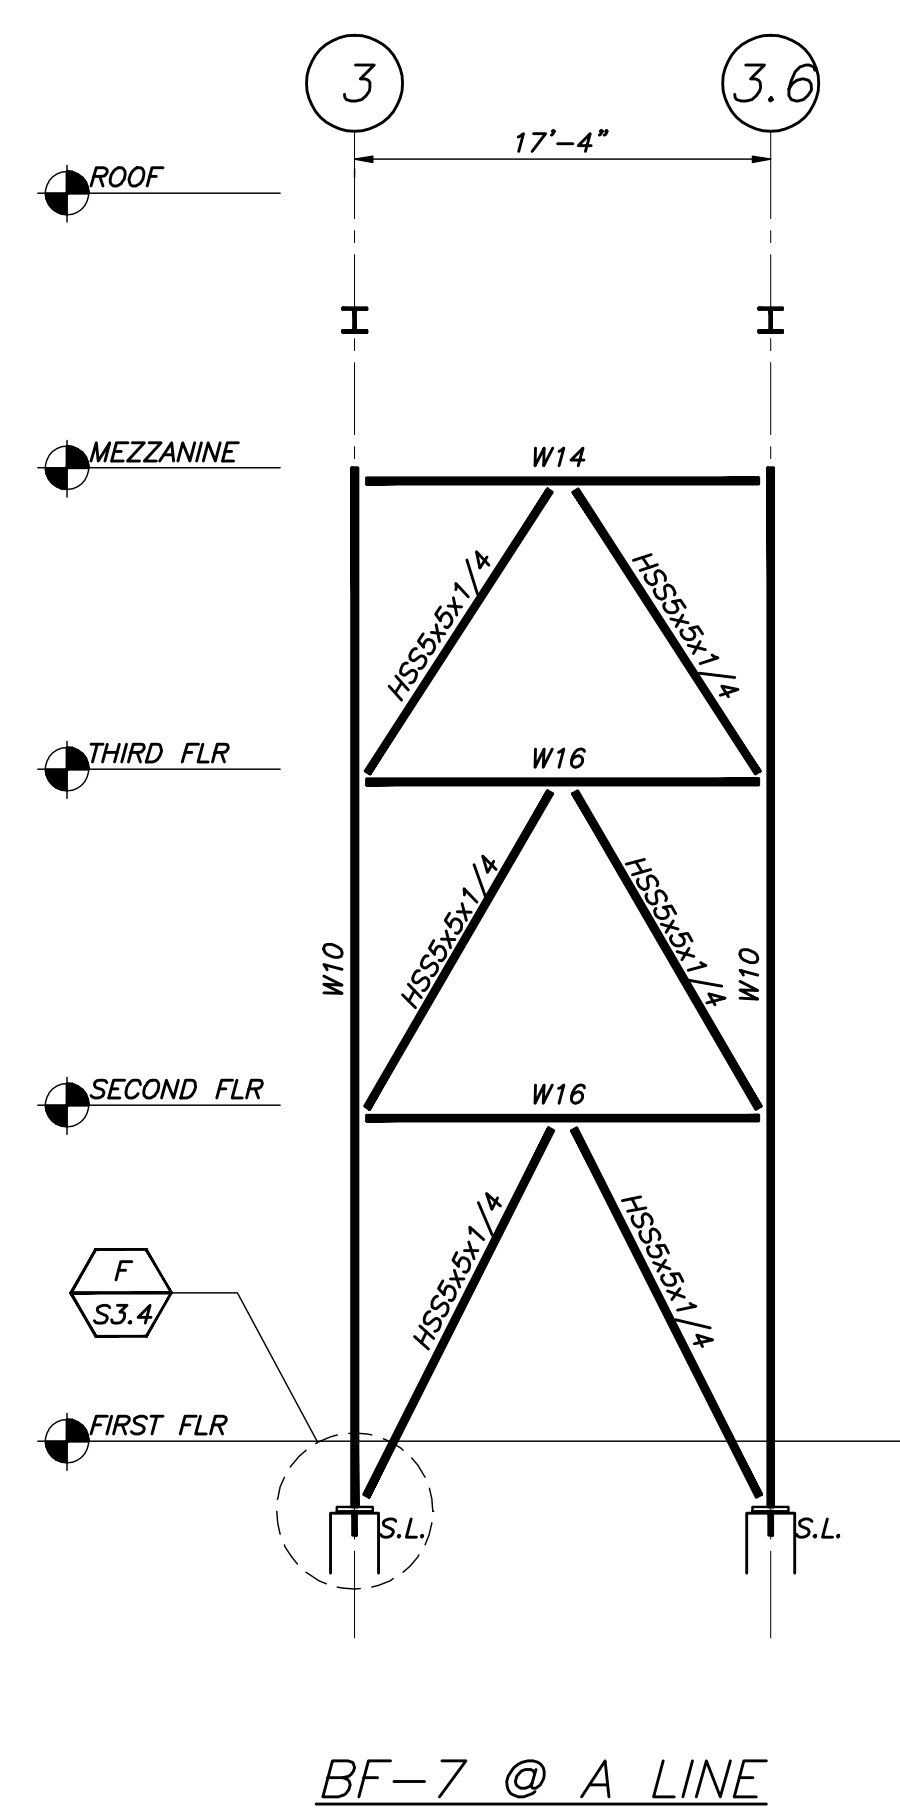

BF-7 @ A LINE

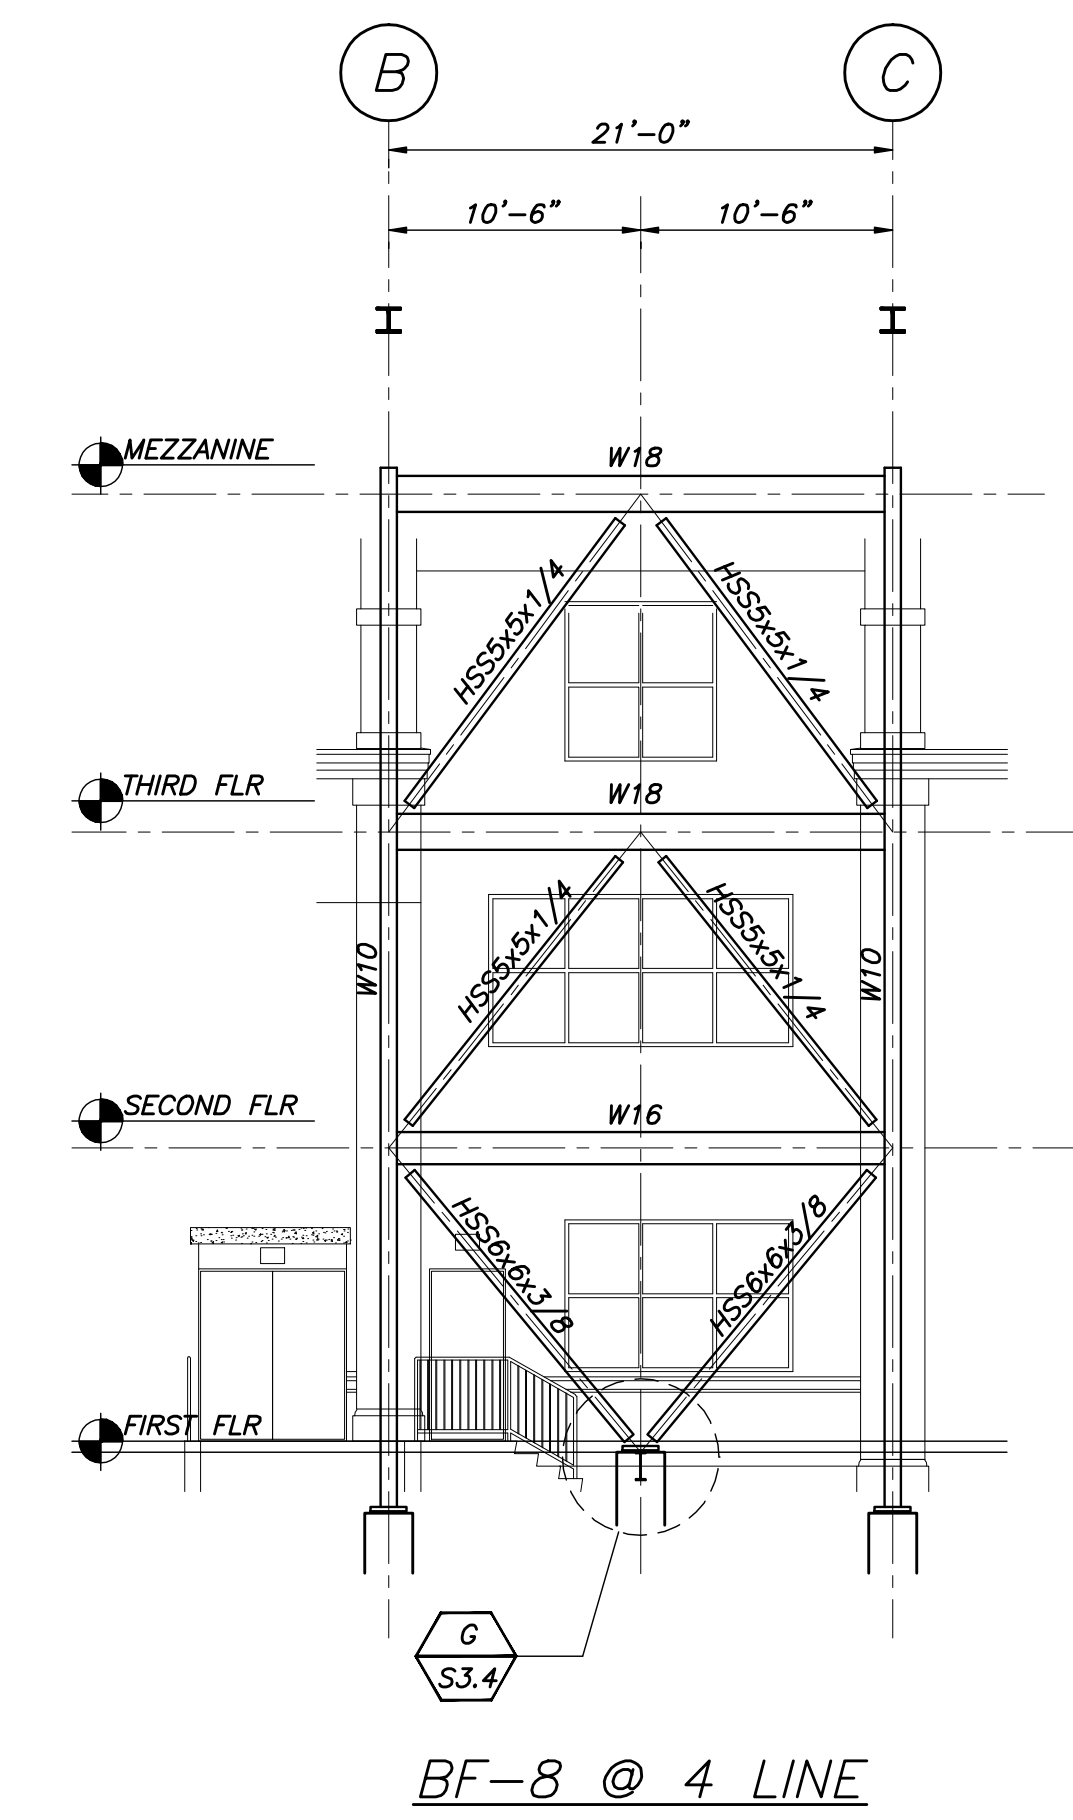


BF-8 @ 4 LINE

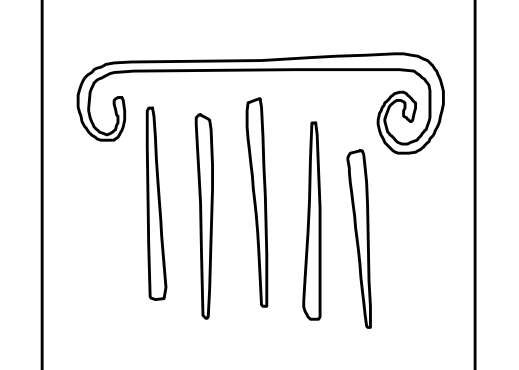

PORT CITY ARCHITECTURE

65 NEWBURY STREET
PORTLAND, ME 04101
207.761.9000
fax: 207.761.2010
lita@portcityarch.com

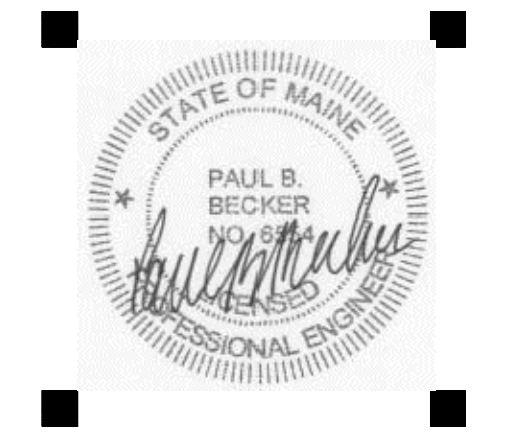

JACOBS CONSULTANCY
GPR Laboratory Planning Practice

VANZELM ENGINEERS
VANZELM TREYBOLD & BRADFORD, INC.

BECKER
structural engineers, inc.

SYTDesign CONSULTANTS
CIVIL ENGINEERING & LANDSCAPE ARCHITECTURE

ALLIED/COOK CONSTRUCTION

Favreau
electrical

Titan Mechanical, Inc.
Design Build Engineering - Mechanical Consulting

UNIVERSITY OF NEW ENGLAND

COLLEGE OF PHARMACY

716 STEVENS AVENUE, PORTLAND, ME

#	DATE	DESCRIPTION
		PERMIT SET
	Date issued	01/24/08
	Project Number	06506

SHEET NAME
BRACE FRAME ELEVATIONS

Drawn By
APP

Checked By
DSB

S1.8

PERMIT SET - NOT FOR CONSTRUCTION