
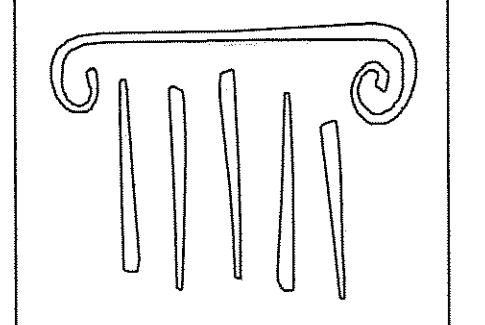
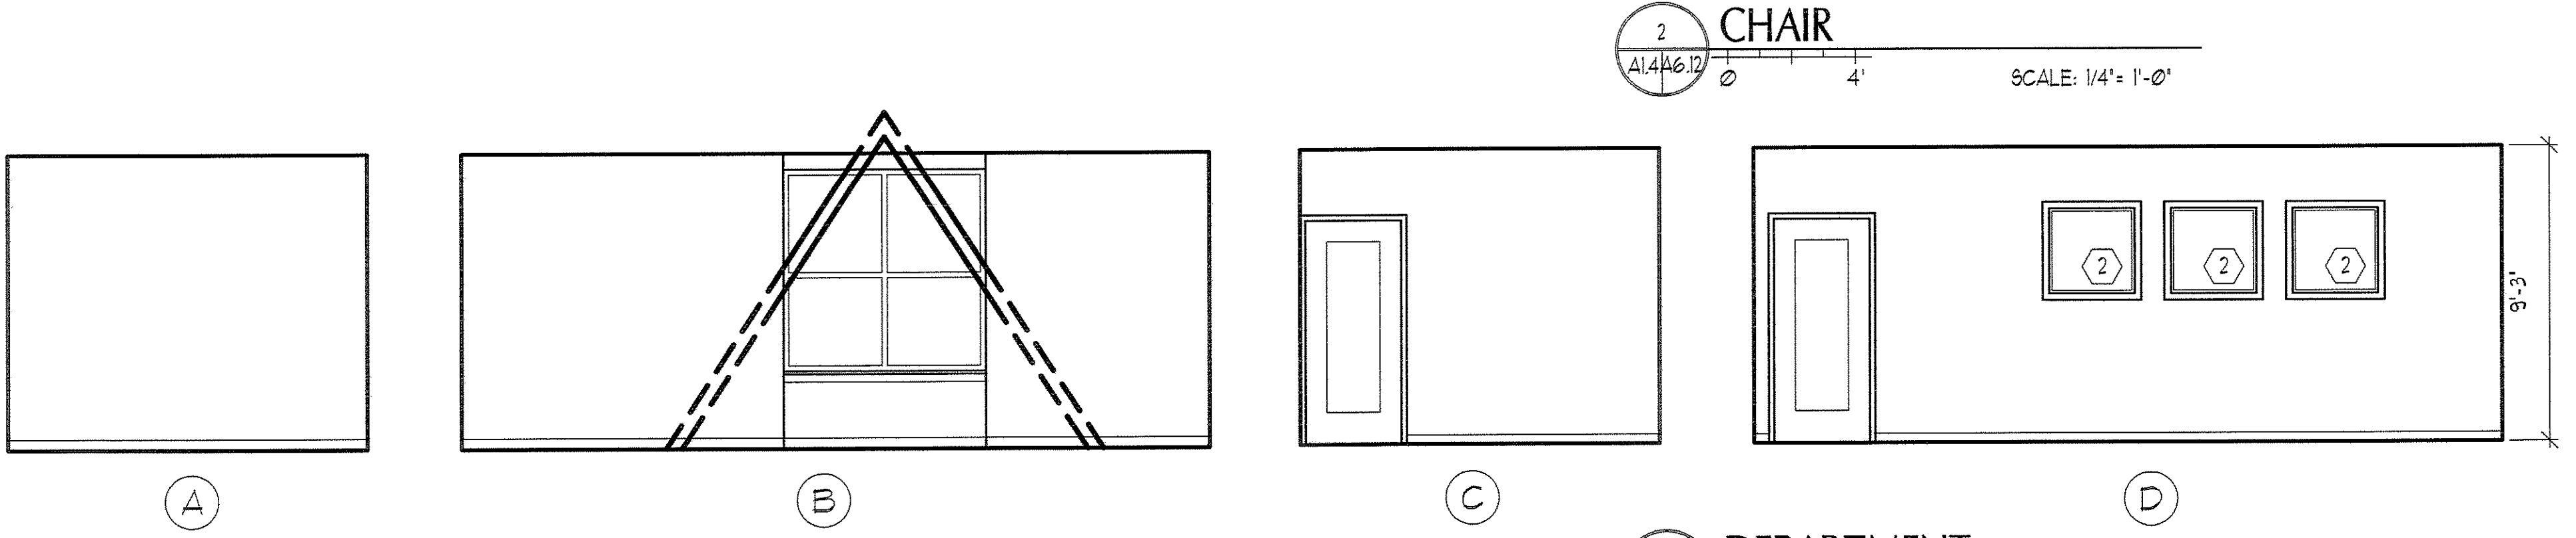
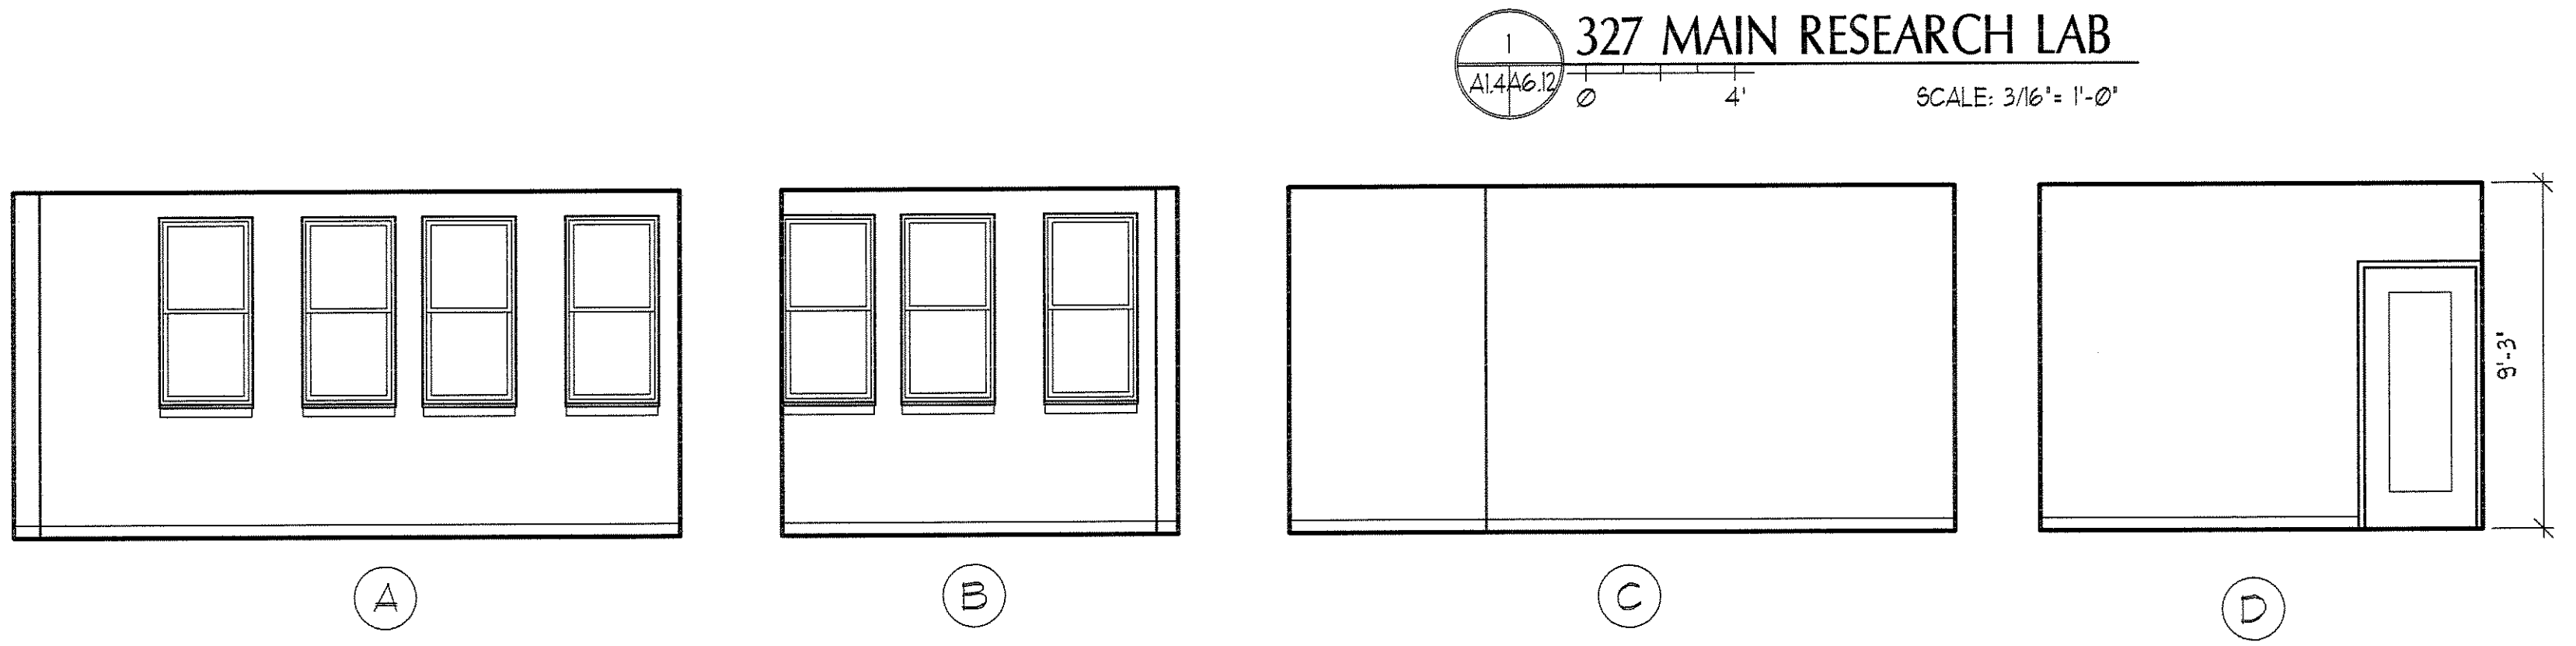
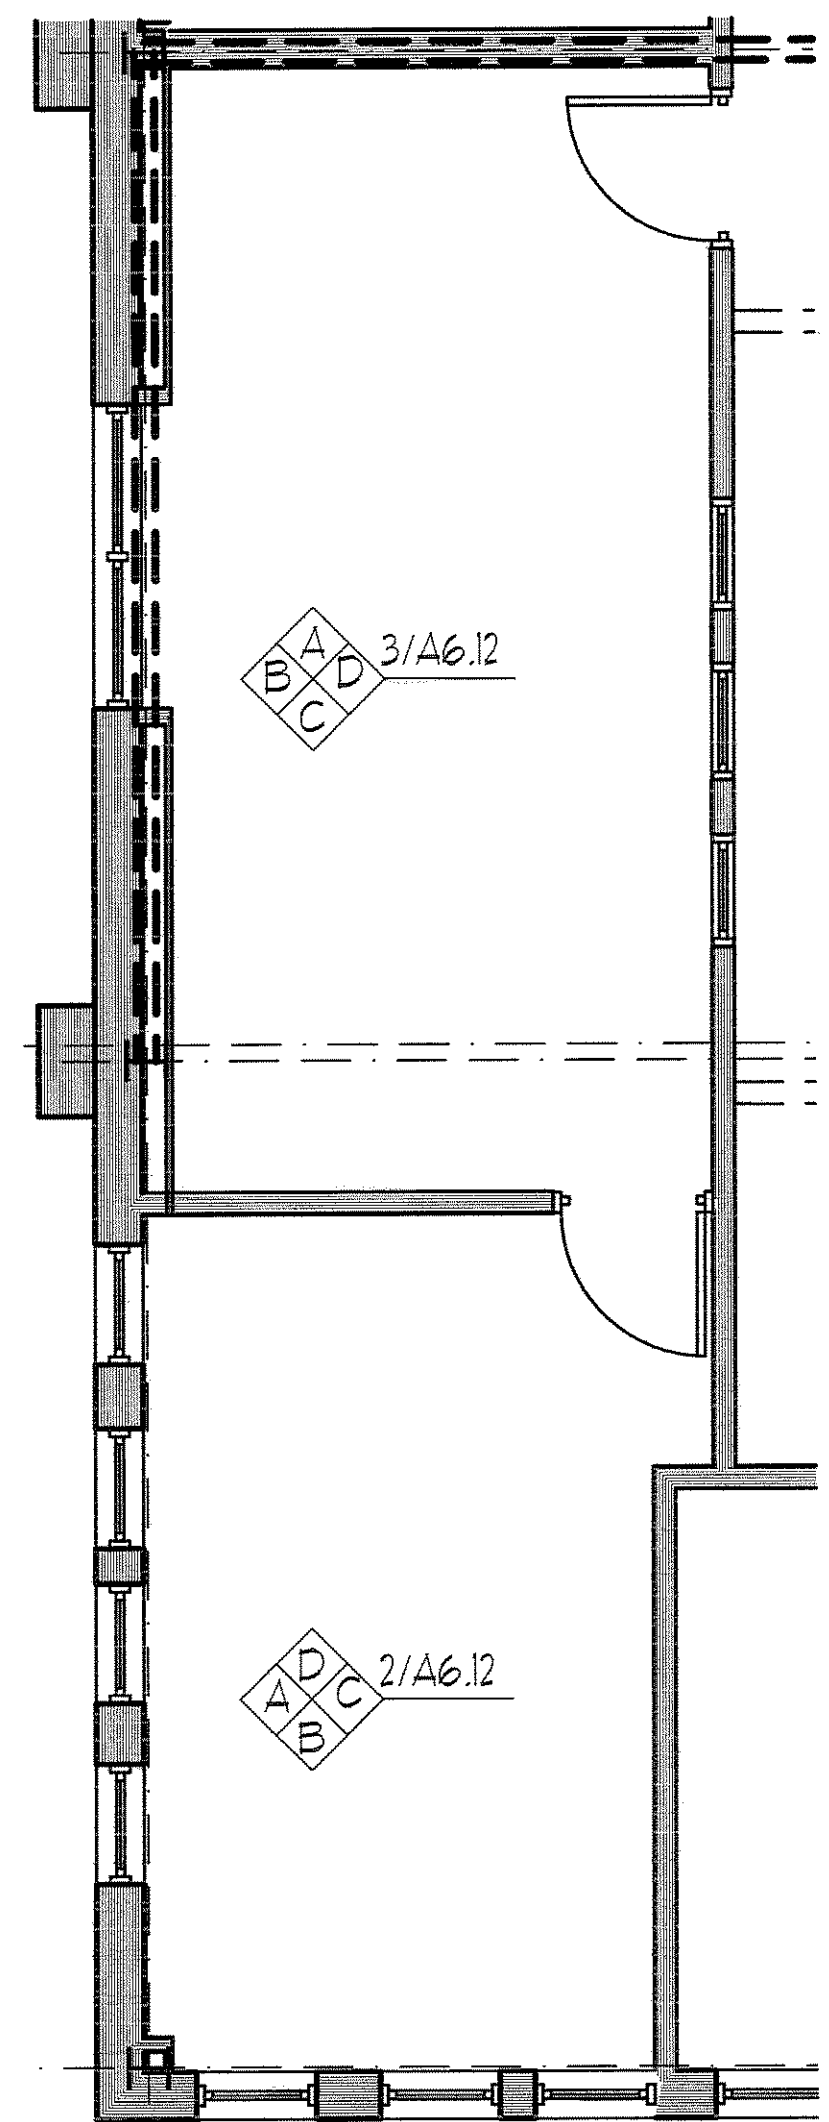
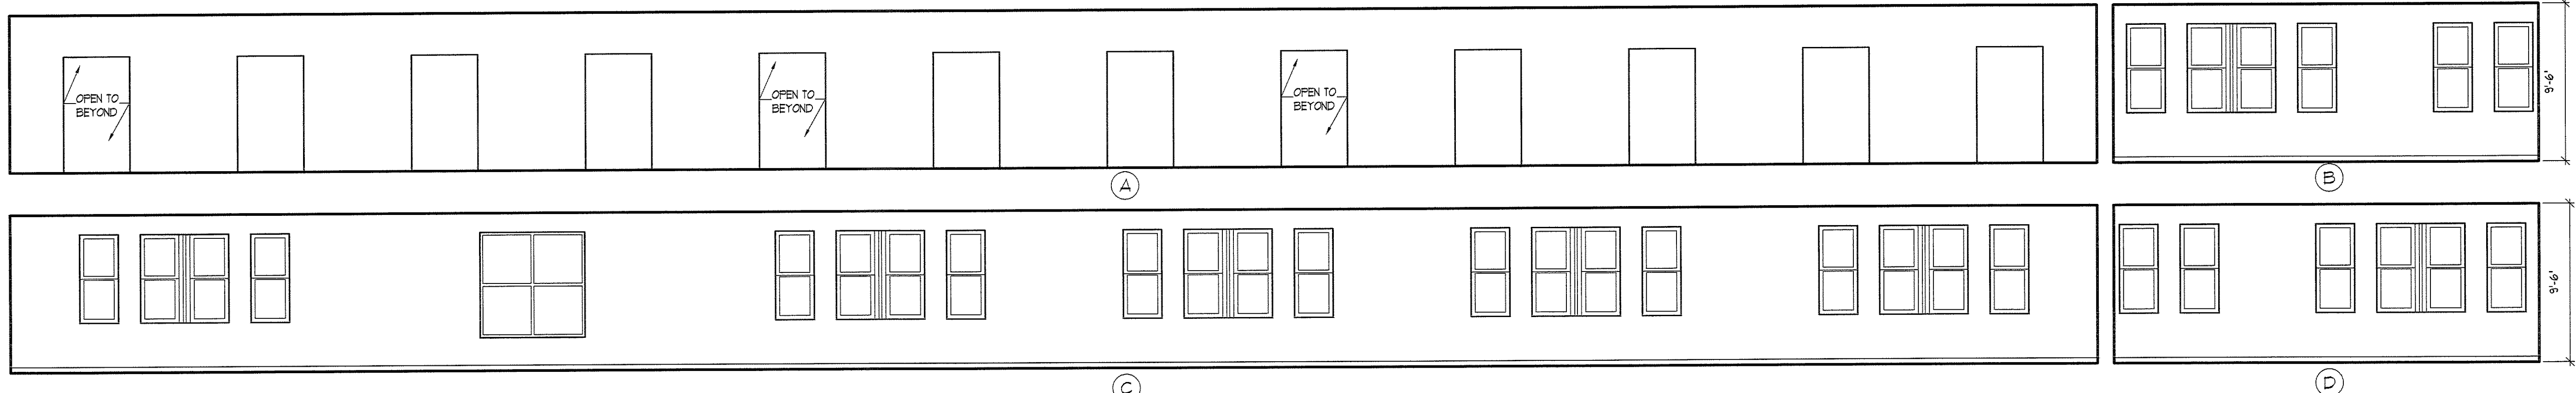
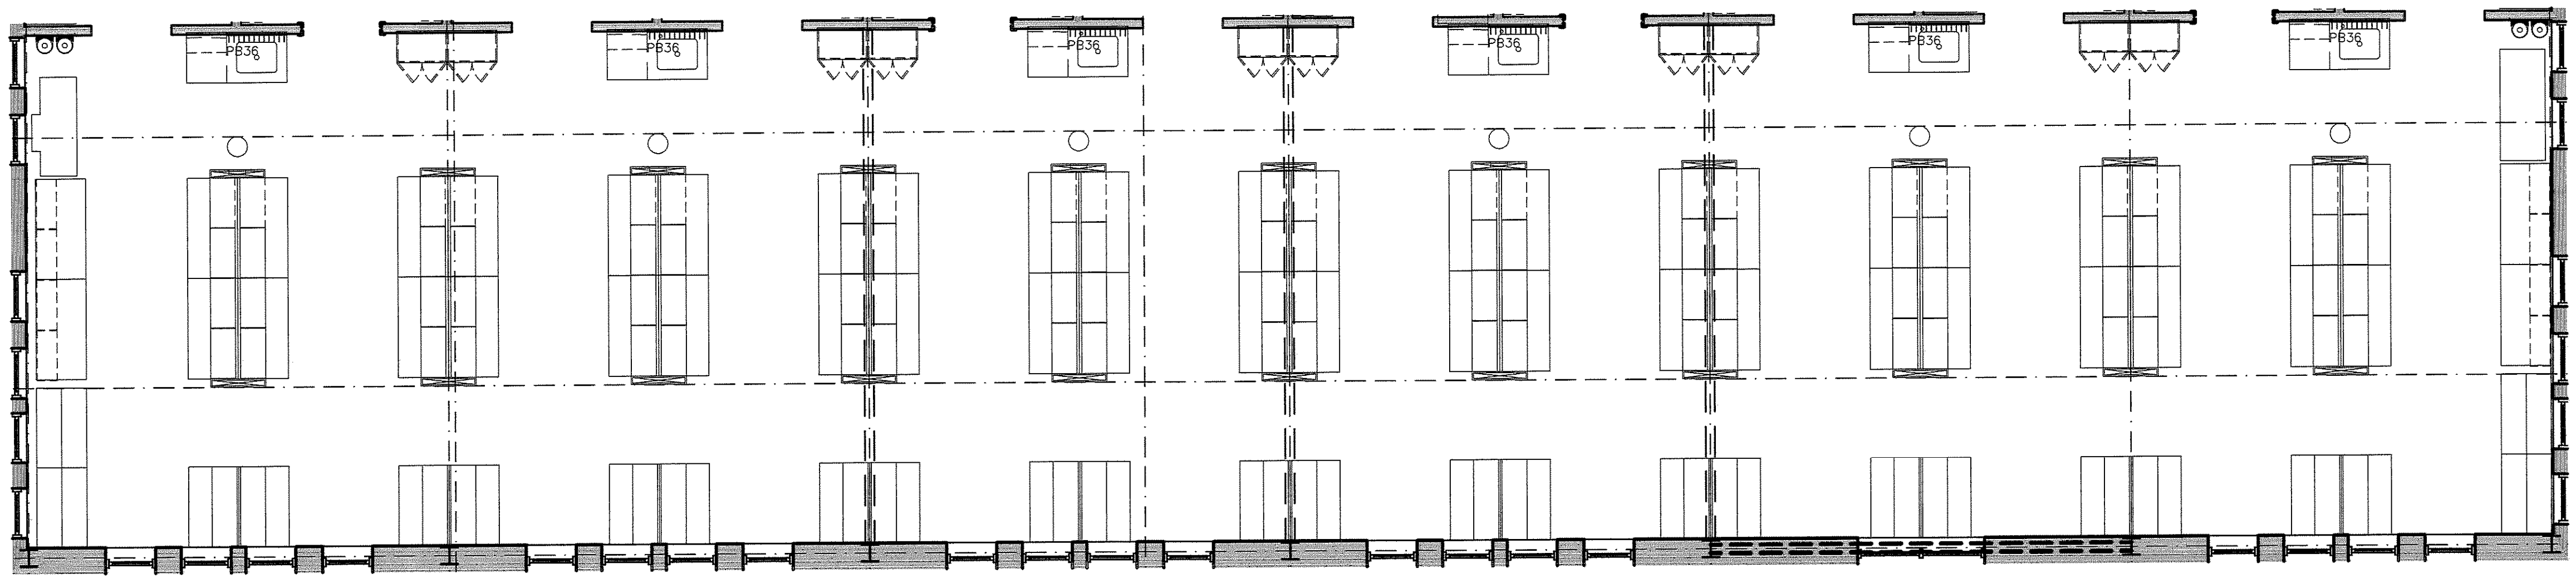


IF THIS SHEET IS NOT 24 X 36 IT IS A REDUCED SCALE PRINT - SCALE ACCORDINGLY

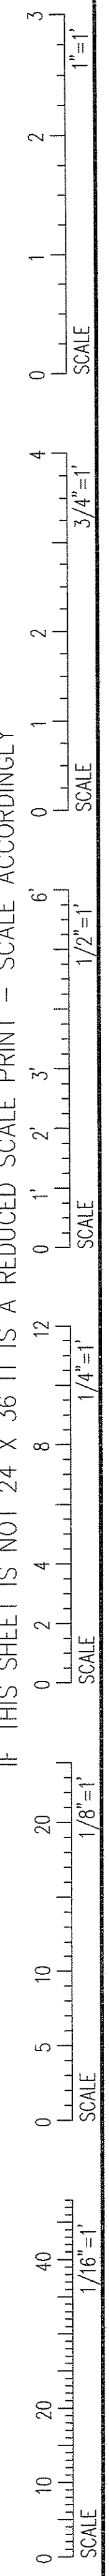

PORT CITY ARCHITECTURE

65 NEWBURY STREET
 PORTLAND, ME 04101
 207.761.9000
 fax: 207.761.2010
 lita@portcityarch.com

JACOBS CONSULTANCY
 GPN Laboratory Planning Practice

VANZELM ENGINEERS
 VANZELM HEYWOOD & SHAWFORD, INC.

BECKER
 structural engineers, inc.

SYTDesign CONSULTANTS
 CIVIL, ENGINEERING & LANDSCAPE ARCHITECTURE

ALLIED/COOK CONSTRUCTION

Favreau
 ELECTRIC

Titan Mechanical
 Mechanical Engineering • Mechanical Contracting

UNIVERSITY OF NEW ENGLAND

COLLEGE OF PHARMACY

76 STEVENS AVENUE, PORTLAND, ME

#	DATE	DESCRIPTION
		BID SET
	02/08/08	Date Issued
	06506	Project Number

FREESTANDING SHEET NAME
INTERIOR ELEVATIONS

Drawn By
 EC, AM, EK
 Checked By
 LAS

A6.14

BID SET - NOT FOR CONSTRUCTION