
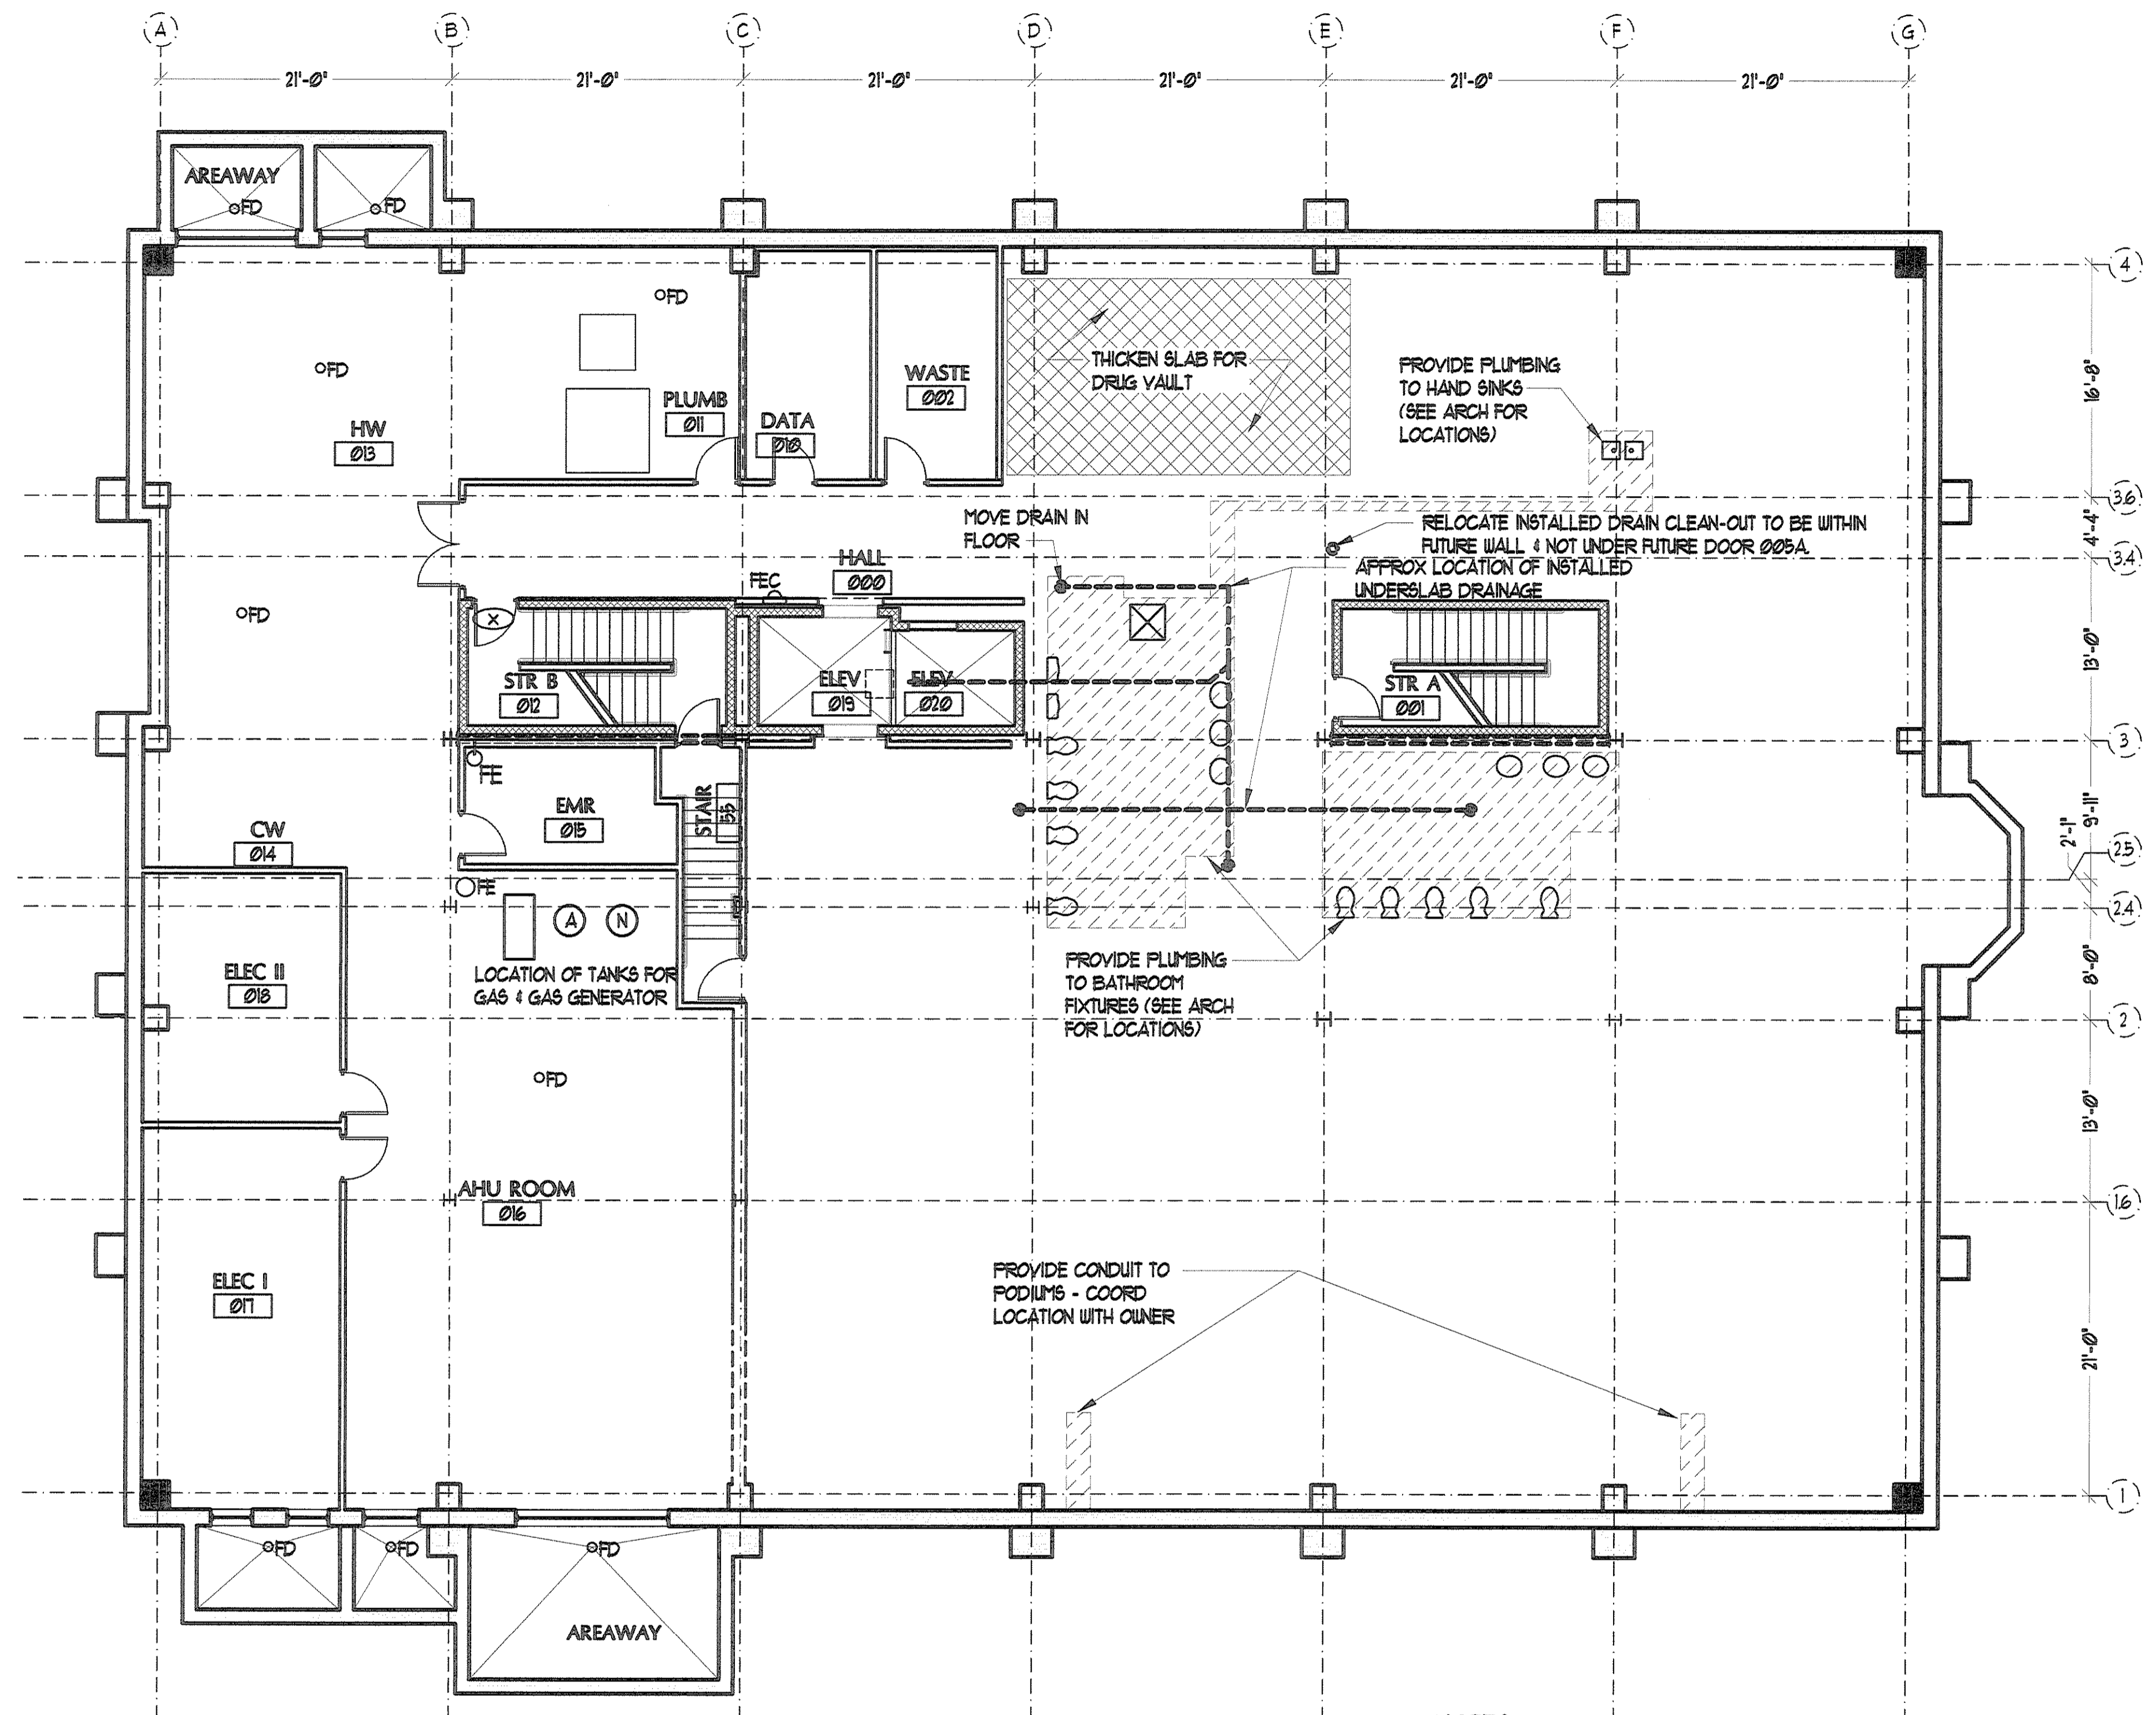



IF THIS SHEET IS NOT 24 X 36 IT IS A REDUCED SCALE PRINT - SCALE ACCORDINGLY

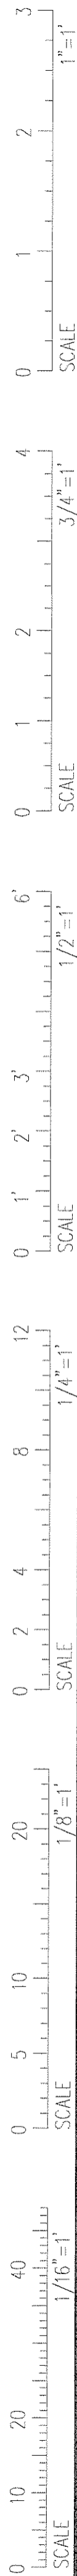

NOTES:
 1. KEEP SLAB CUTTING AND REPLACEMENT TO A MINIMUM.
 2. LOCATIONS OF SLAB REMOVAL AND REPLACEMENT SHOWN ON THIS PLAN AND LOCATIONS OF UNDERSLAB PIPES SHOWN ON PLAN ARE FOR GENERAL INFORMATION ONLY. CONTRACTOR TO VERIFY ALL LOCATIONS IN FIELD.
 3. HATCHING DENOTES AREAS OF POTENTIAL DEMOLITION


LOWER LEVEL DEMO PLAN W/CLASSROOMS

SCALE: 1/8" = 1'-0"

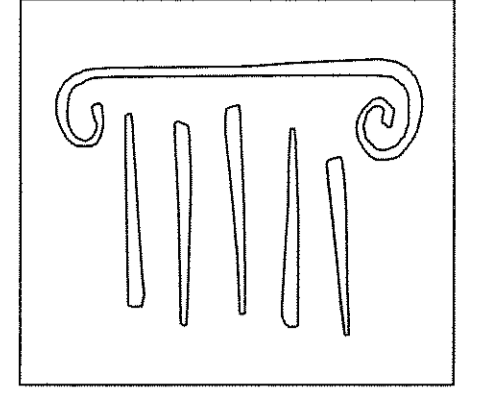

PORT CITY ARCHITECTURE

65 NEWBURY STREET
 PORTLAND, ME 04101
 207.761.9000
 fax: 207.761.2010
 lita@portcityarch.com

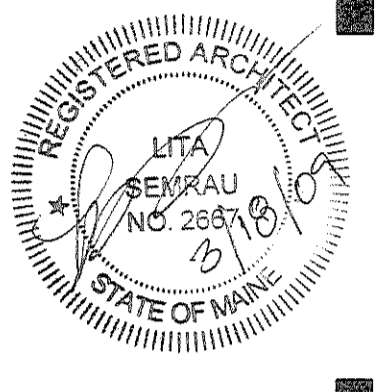

**PERMIT SET
 NOT FOR
 CONSTRUCTION**

**UNIVERSITY OF NEW ENGLAND
 COLLEGE OF
 PHARMACY
 CLASSROOMS**

76 STEVENS AVENUE, PORTLAND, ME

NO	DATE	DESCRIPTION

Date Issued: 3/11/2009
 Project Number: 02516

SHEET NAME
**SLAB
 DEMO PLAN**

Drawn By:
 EAC
 Checked By:
 LAS

**LL
 D1.1**

PERMIT SET - NOT FOR CONSTRUCTION