




IF THIS SHEET IS NOT 24 X 36 IT IS A REDUCED SCALE PRINT - SCALE ACCORDINGLY

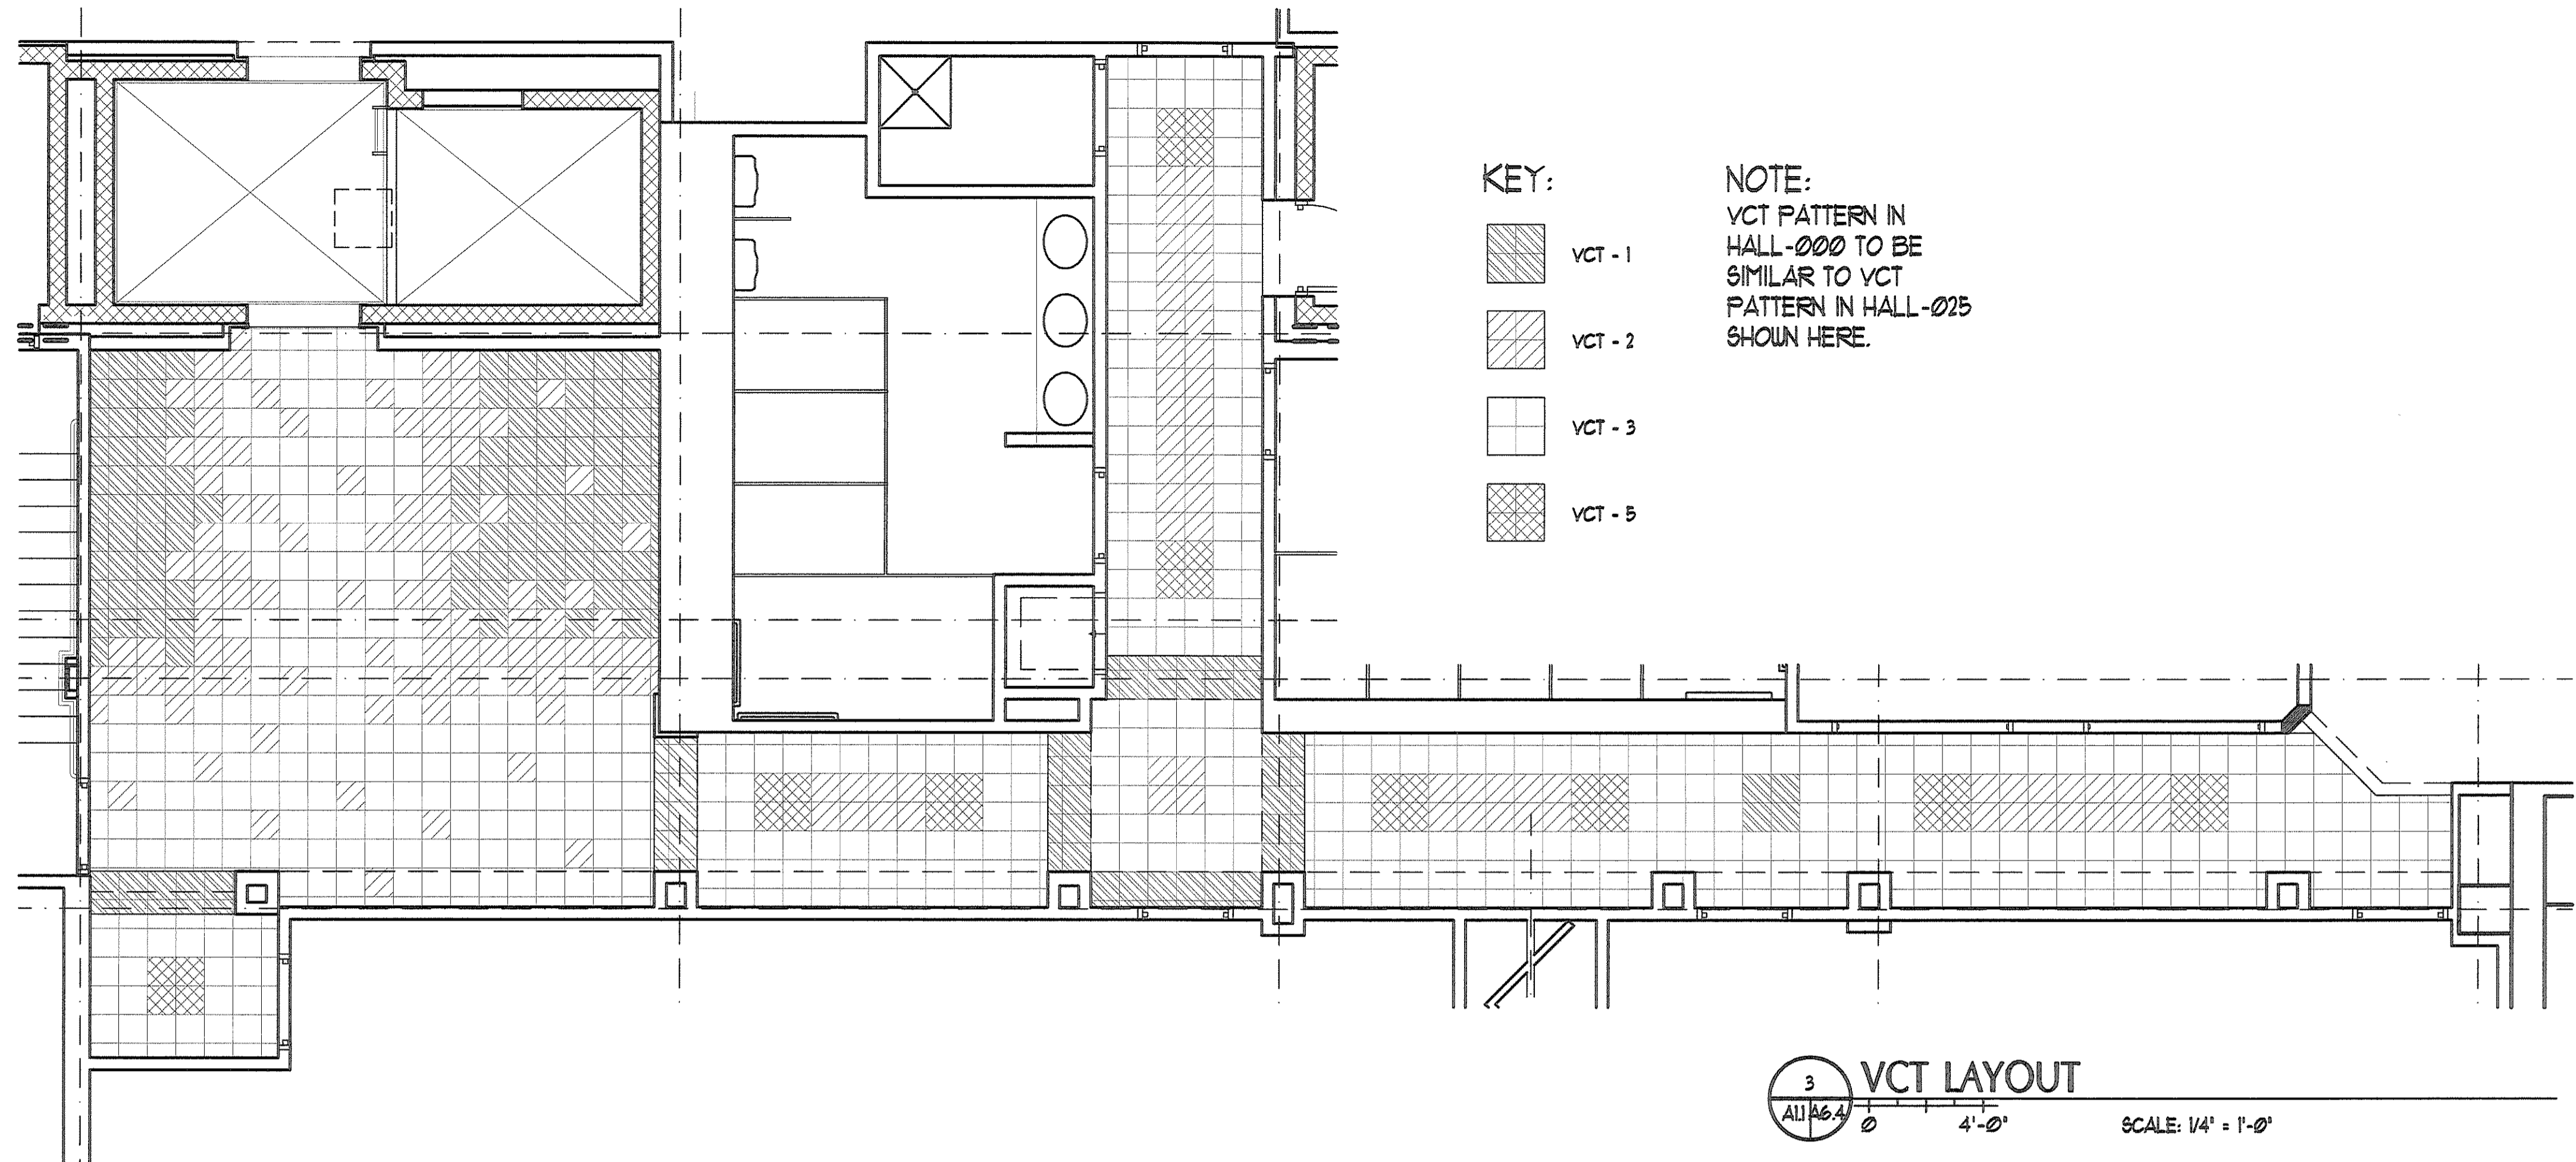


3 VCT LAYOUT
SCALE: 1/4" = 1'-0"
A6.3/6.4

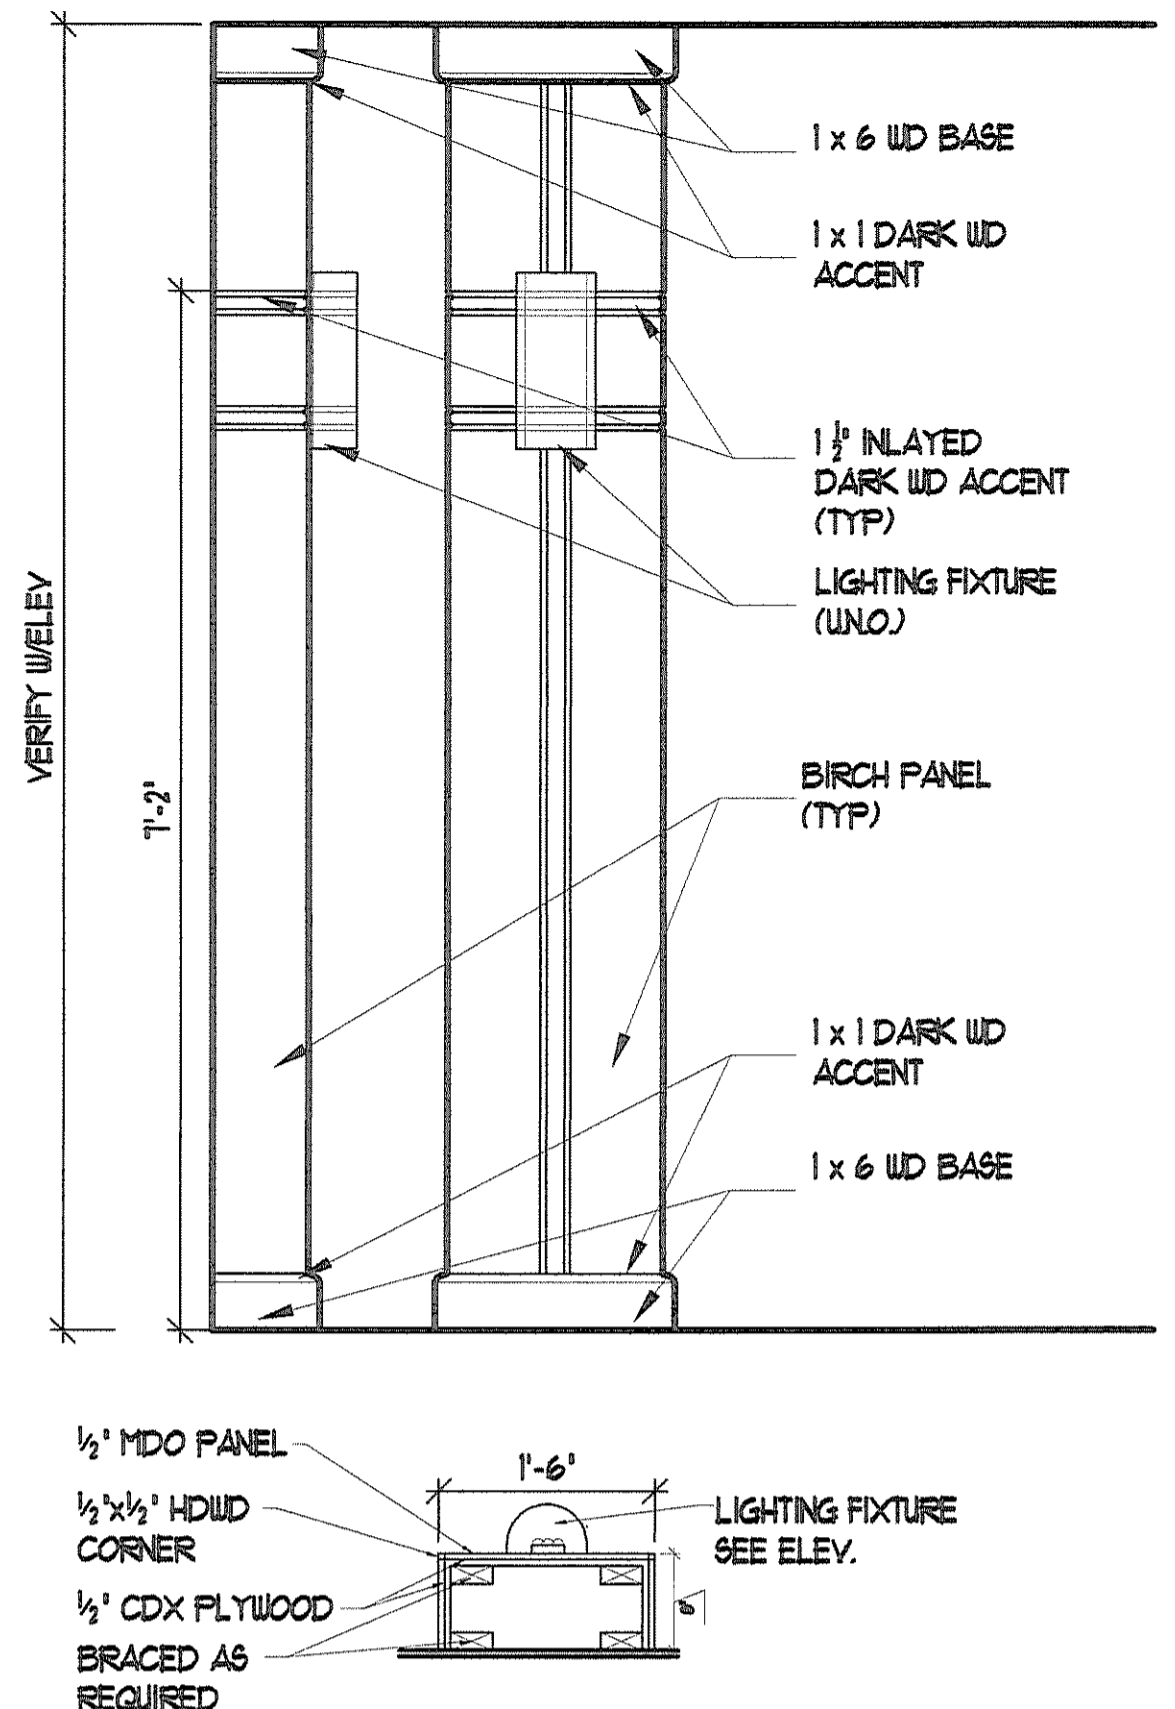


1 COLUMN ELEVATION
SCALE: 3/4" = 1'-0"
A6.3/6.4

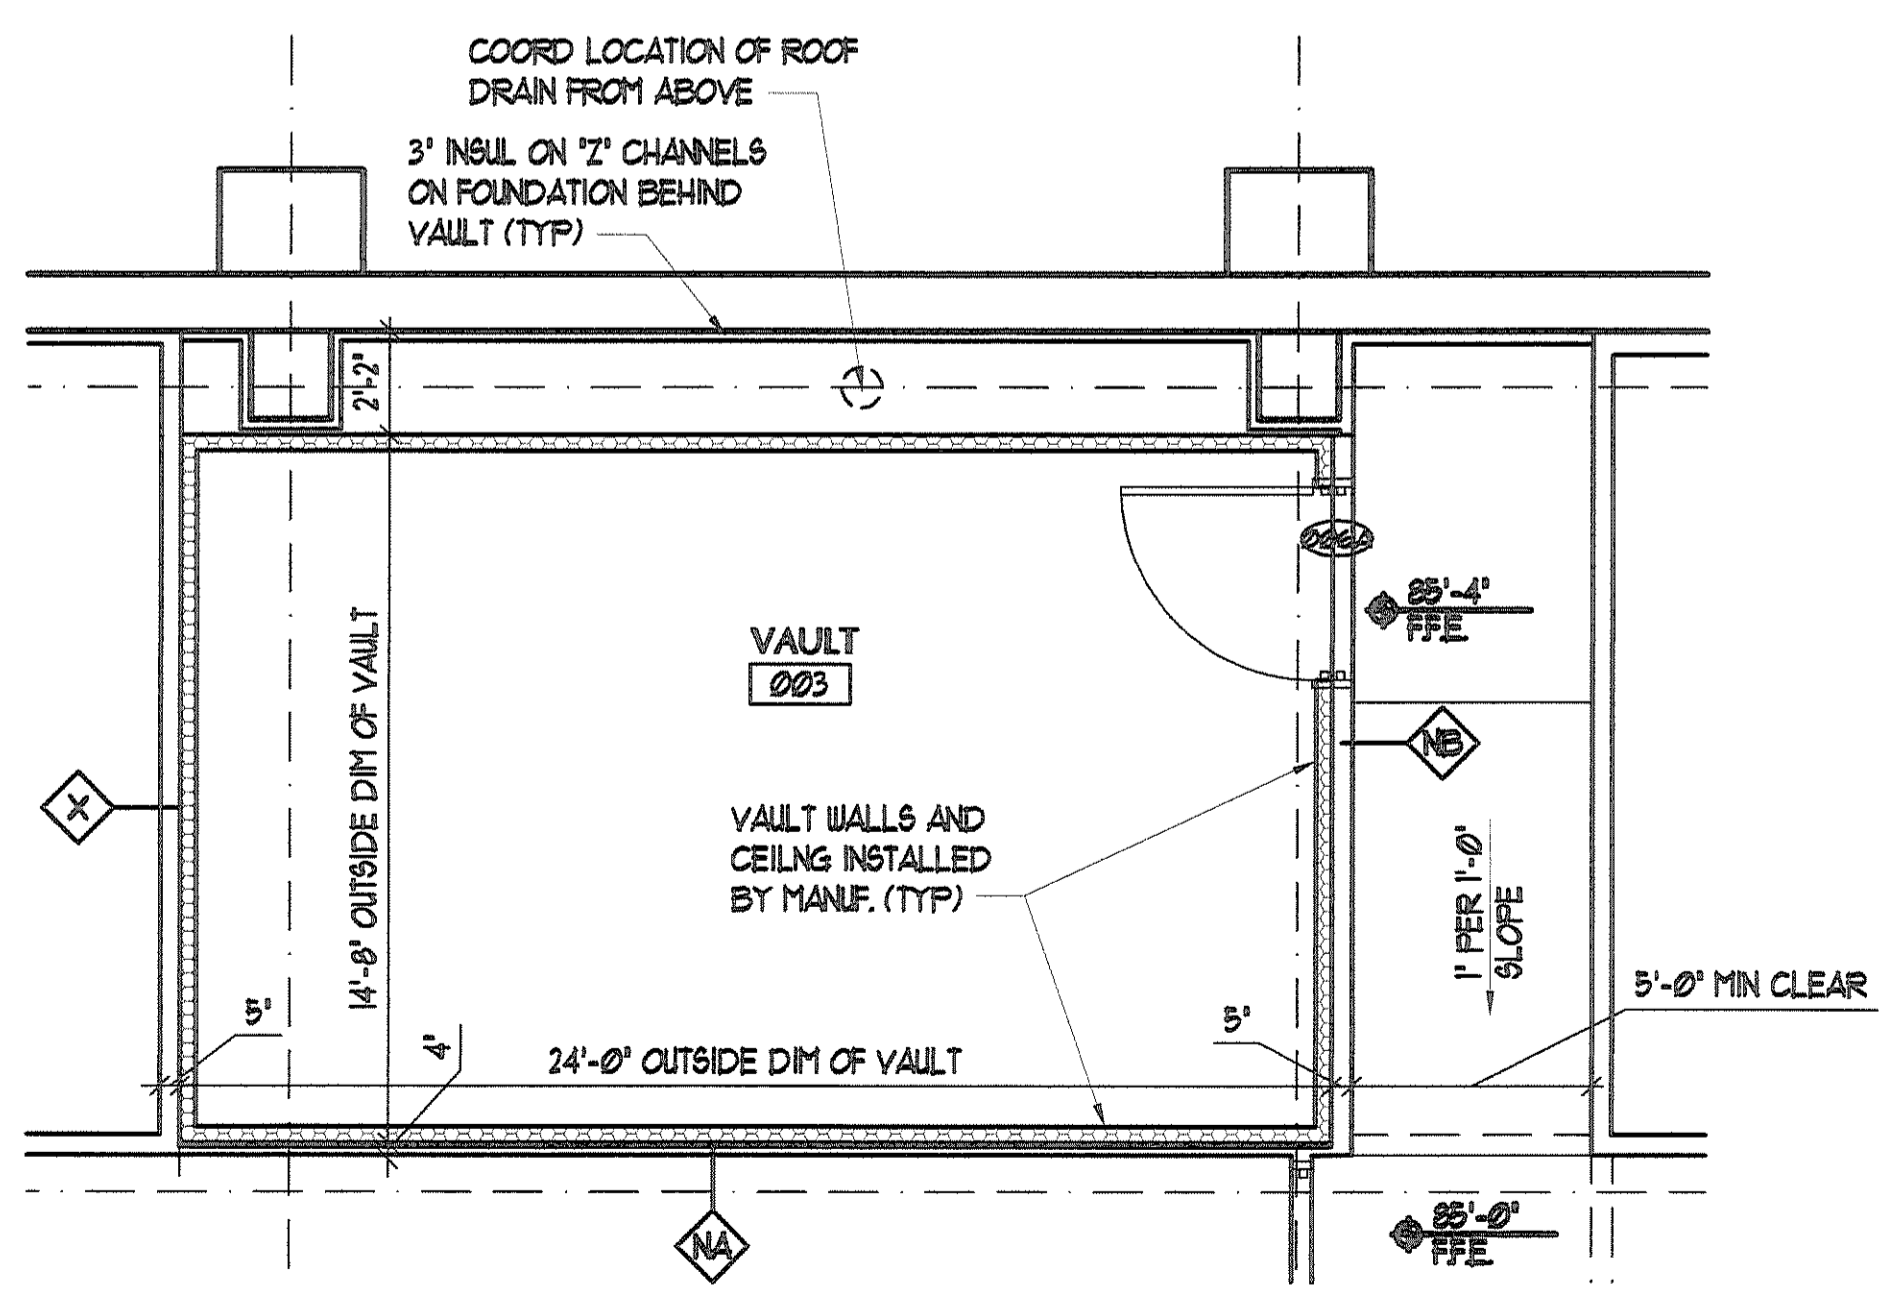

4 VAULT DETAIL PLAN
SCALE: 1/4" = 1'-0"
A6.3/6.4

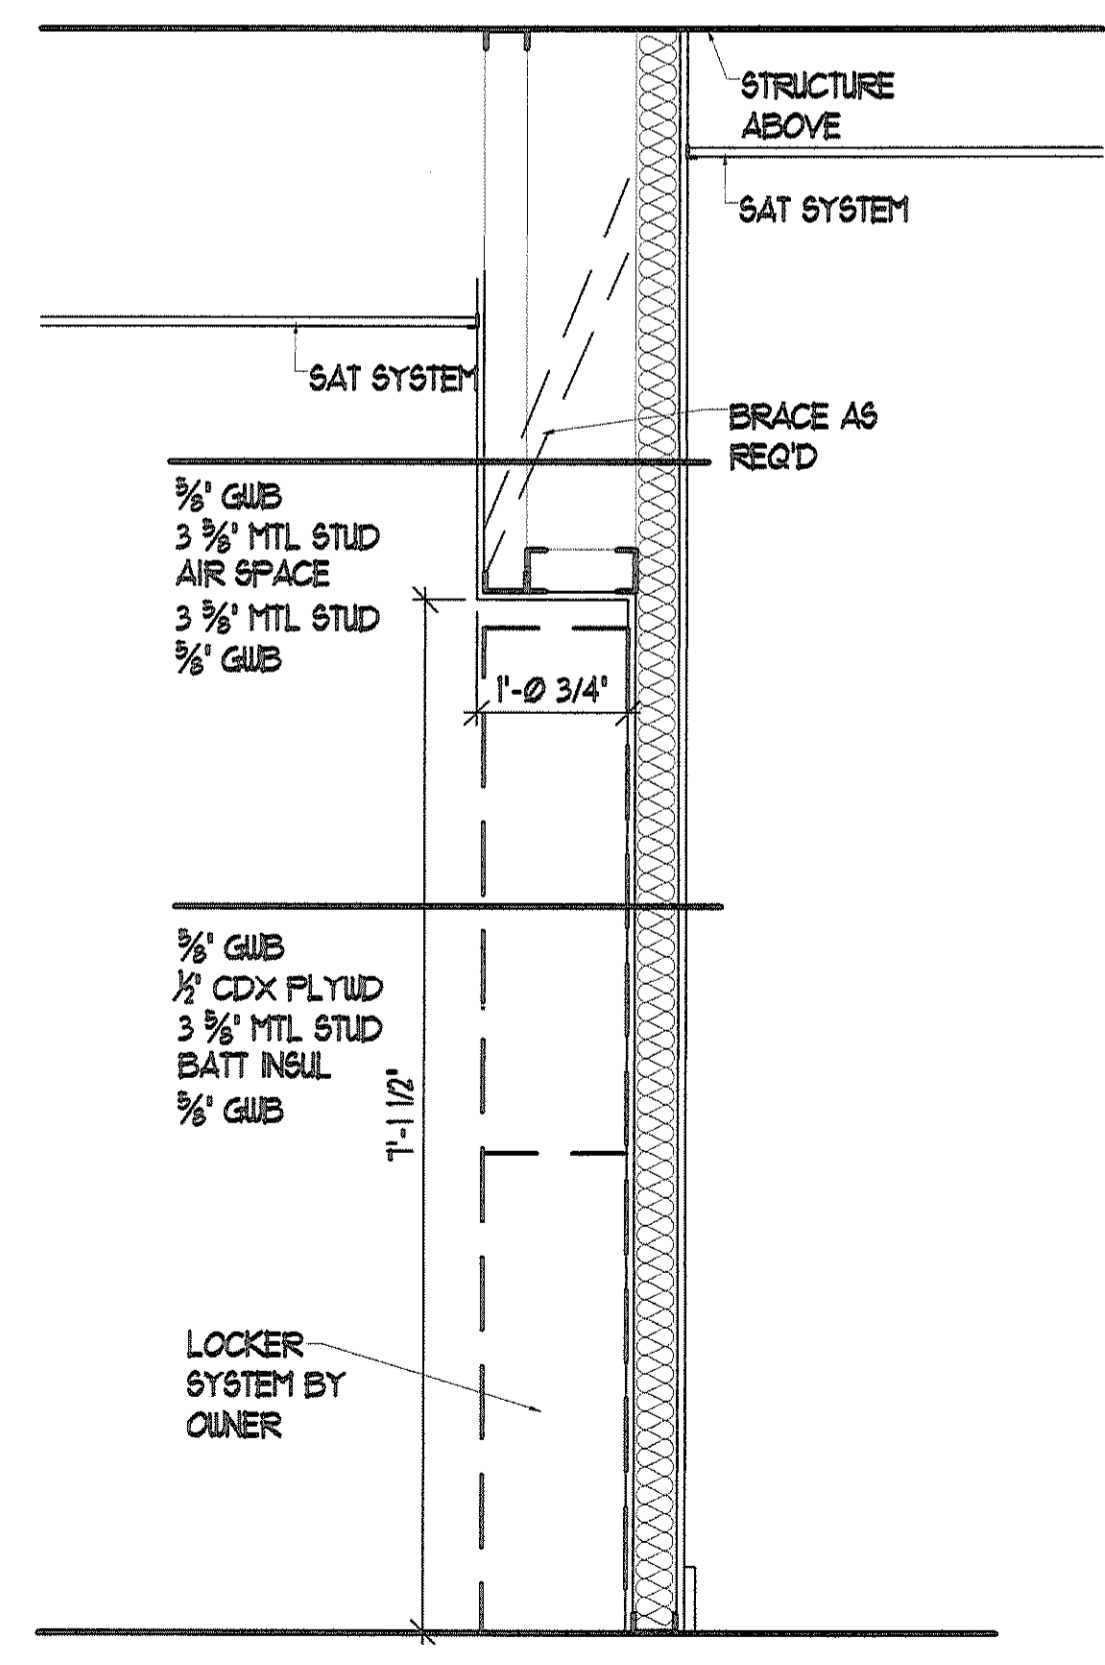


2 LOCKER DETAIL
SCALE: 3/4" = 1'-0"
A6.3/6.4

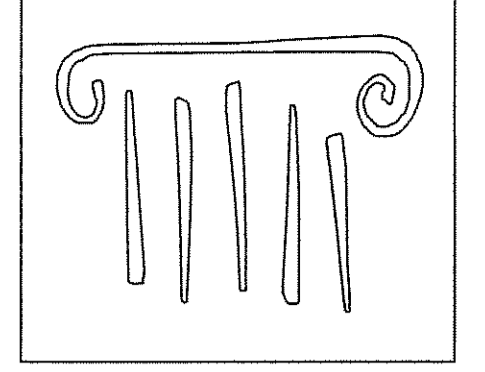

PORT CITY ARCHITECTURE

65 NEWBURY STREET
PORTLAND, ME 04101
207.761.9000
fax: 207.761.2010
lita@portcityarch.com

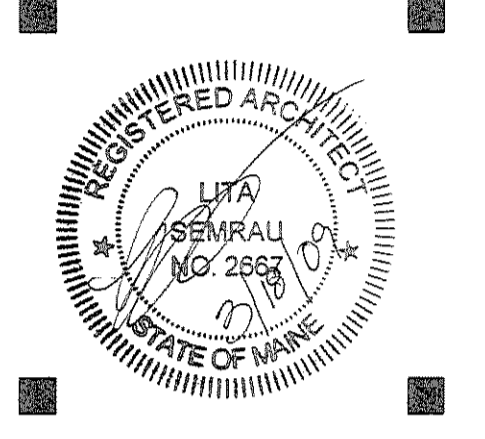

**PERMIT SET
NOT FOR
CONSTRUCTION**

**UNIVERSITY OF NEW ENGLAND
COLLEGE OF
PHARMACY
CLASSROOMS**

76 STEVENS AVENUE, PORTLAND, ME

DATE	DESCRIPTION

Date Issued 3/17/2009
Project Number 02516

SHEET NAME

INTERIOR ELEV.

Drawn By EAC
Checked By LAS
LL
A6.4

PERMIT SET - NOT FOR CONSTRUCTION

COPYRIGHT: Reuse or reproduction of the contents of this document is not permitted without written permission of PORT CITY ARCHITECTURE PA