
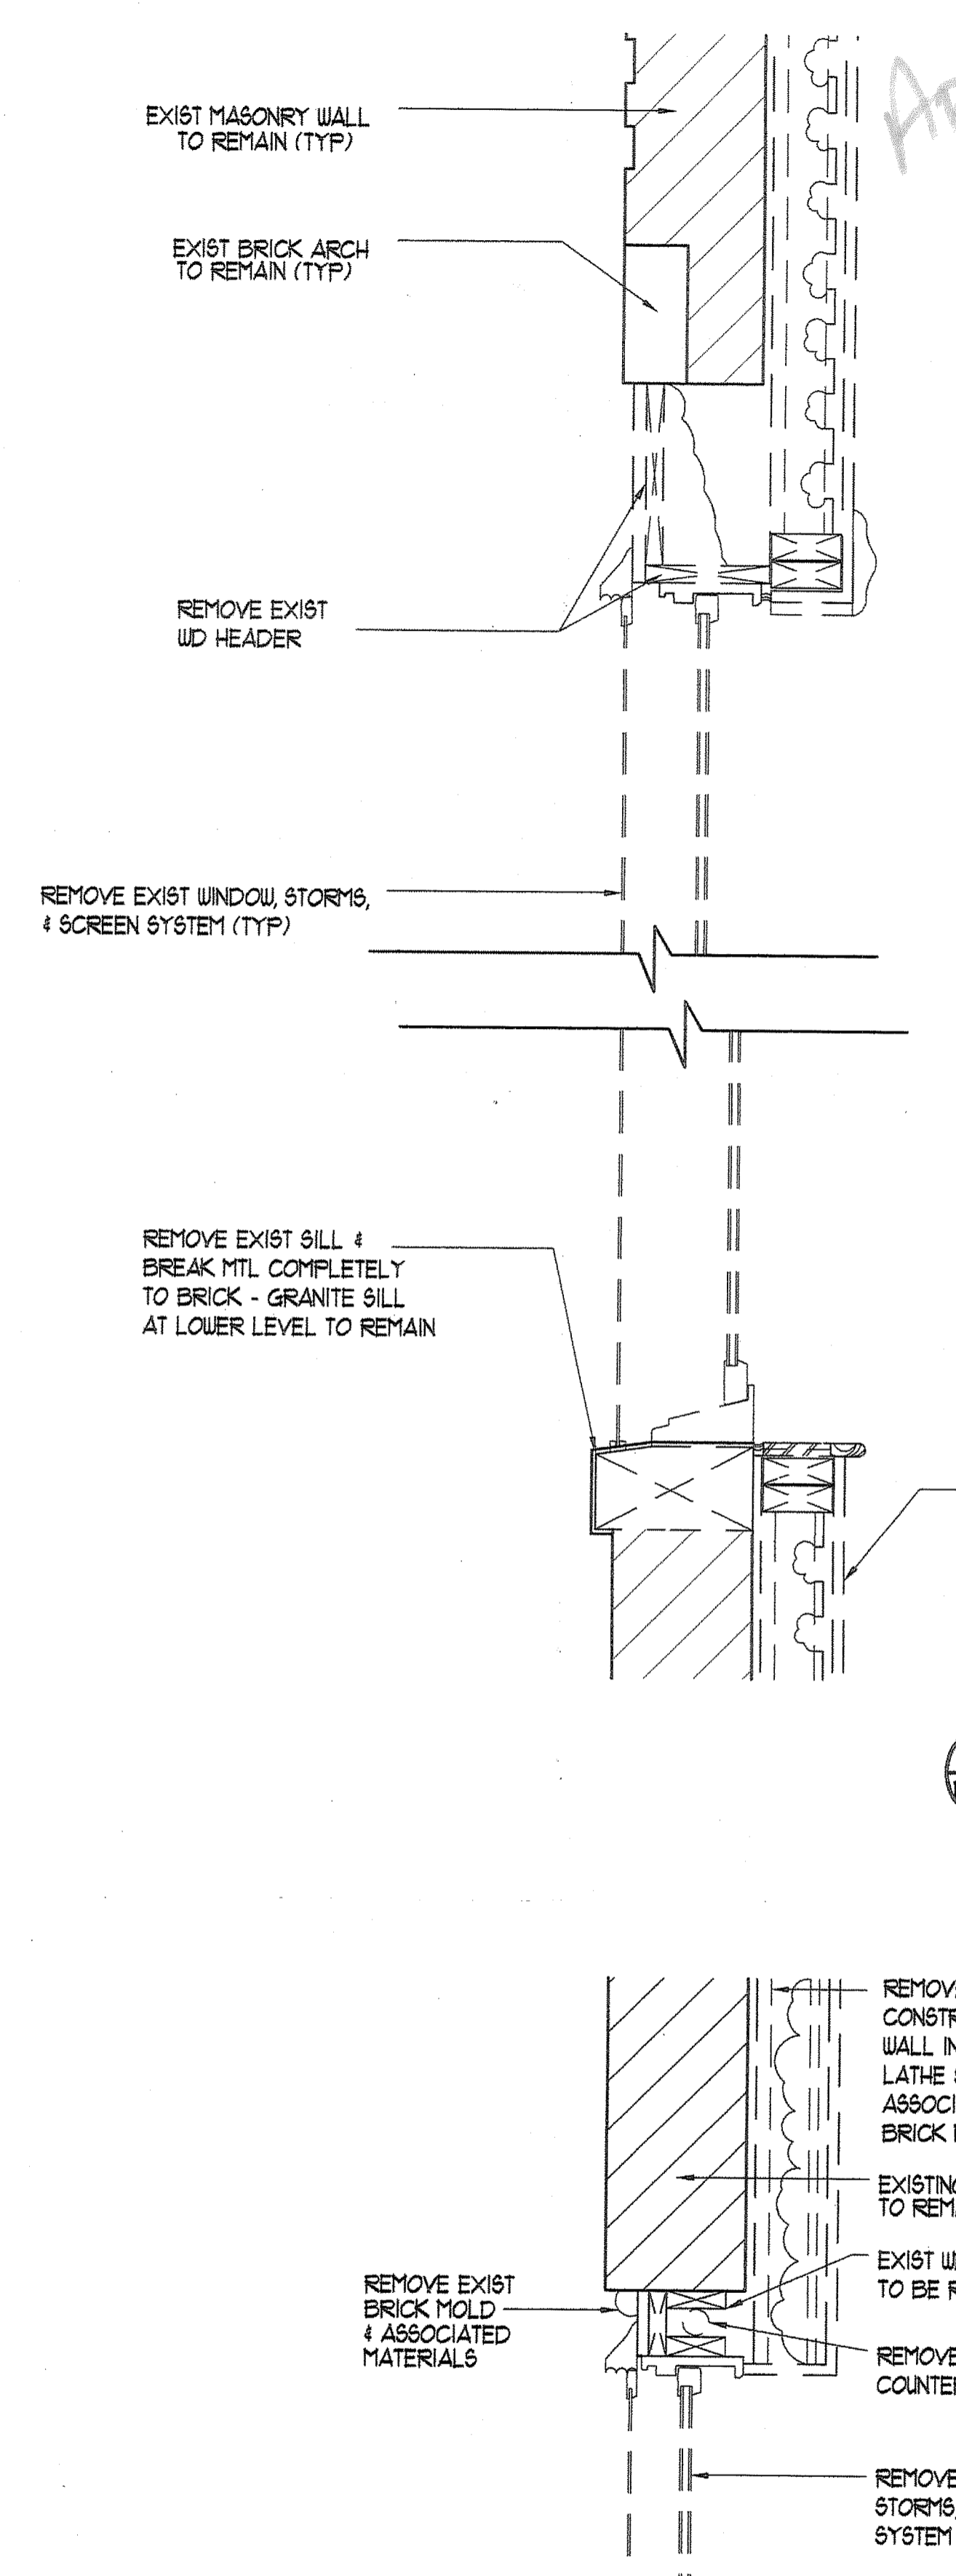


IF THIS SHEET IS NOT 24 X 36 IT IS A REDUCED SCALE PRINT - SCALE ACCORDINGLY

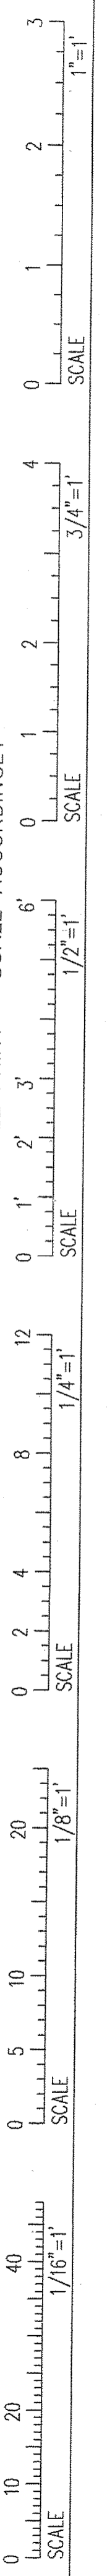

*Applying For  
All  
Associated  
Interior Demo  
- No structural*


**4 EXISTING WINDOW SECTION**  
SCALE: 1/2" = 1'-0"

**3 EXISTING WINDOW JAMB DETAIL**  
SCALE: 1/2" = 1'-0"


**DENO NOTE:**  
1. REMOVE ALL WD JOISTS, FLOORS, PARTITIONS AND ASSOCIATED FIXTURES TO X BRICK WALLS - COORD W/ STRUCT  
2. REMOVE ALL X INT PARTITIONS & ASSOC. FIXTURES  
3. COORDINATE BRACING OF EXISTING ROOF WITH STRUCTURAL PRIOR TO REMOVAL OF ANY PORTIONS OF ROOF

CONTRACTORS RESPONSIBILITY TO REMOVE AND STORE FOR REINSTALLATION, PORTIONS OF EXISTING STAIRS AND PIERS AS REQ'D FOR FOUNDATION AND DRAIN INSTALLATION

REMOVE FIRE ESCAPE, INCLUDING ALL BRACKETS, HANGERS ECT. ASSOCIATED WITH FIRE ESCAPE (TYP)

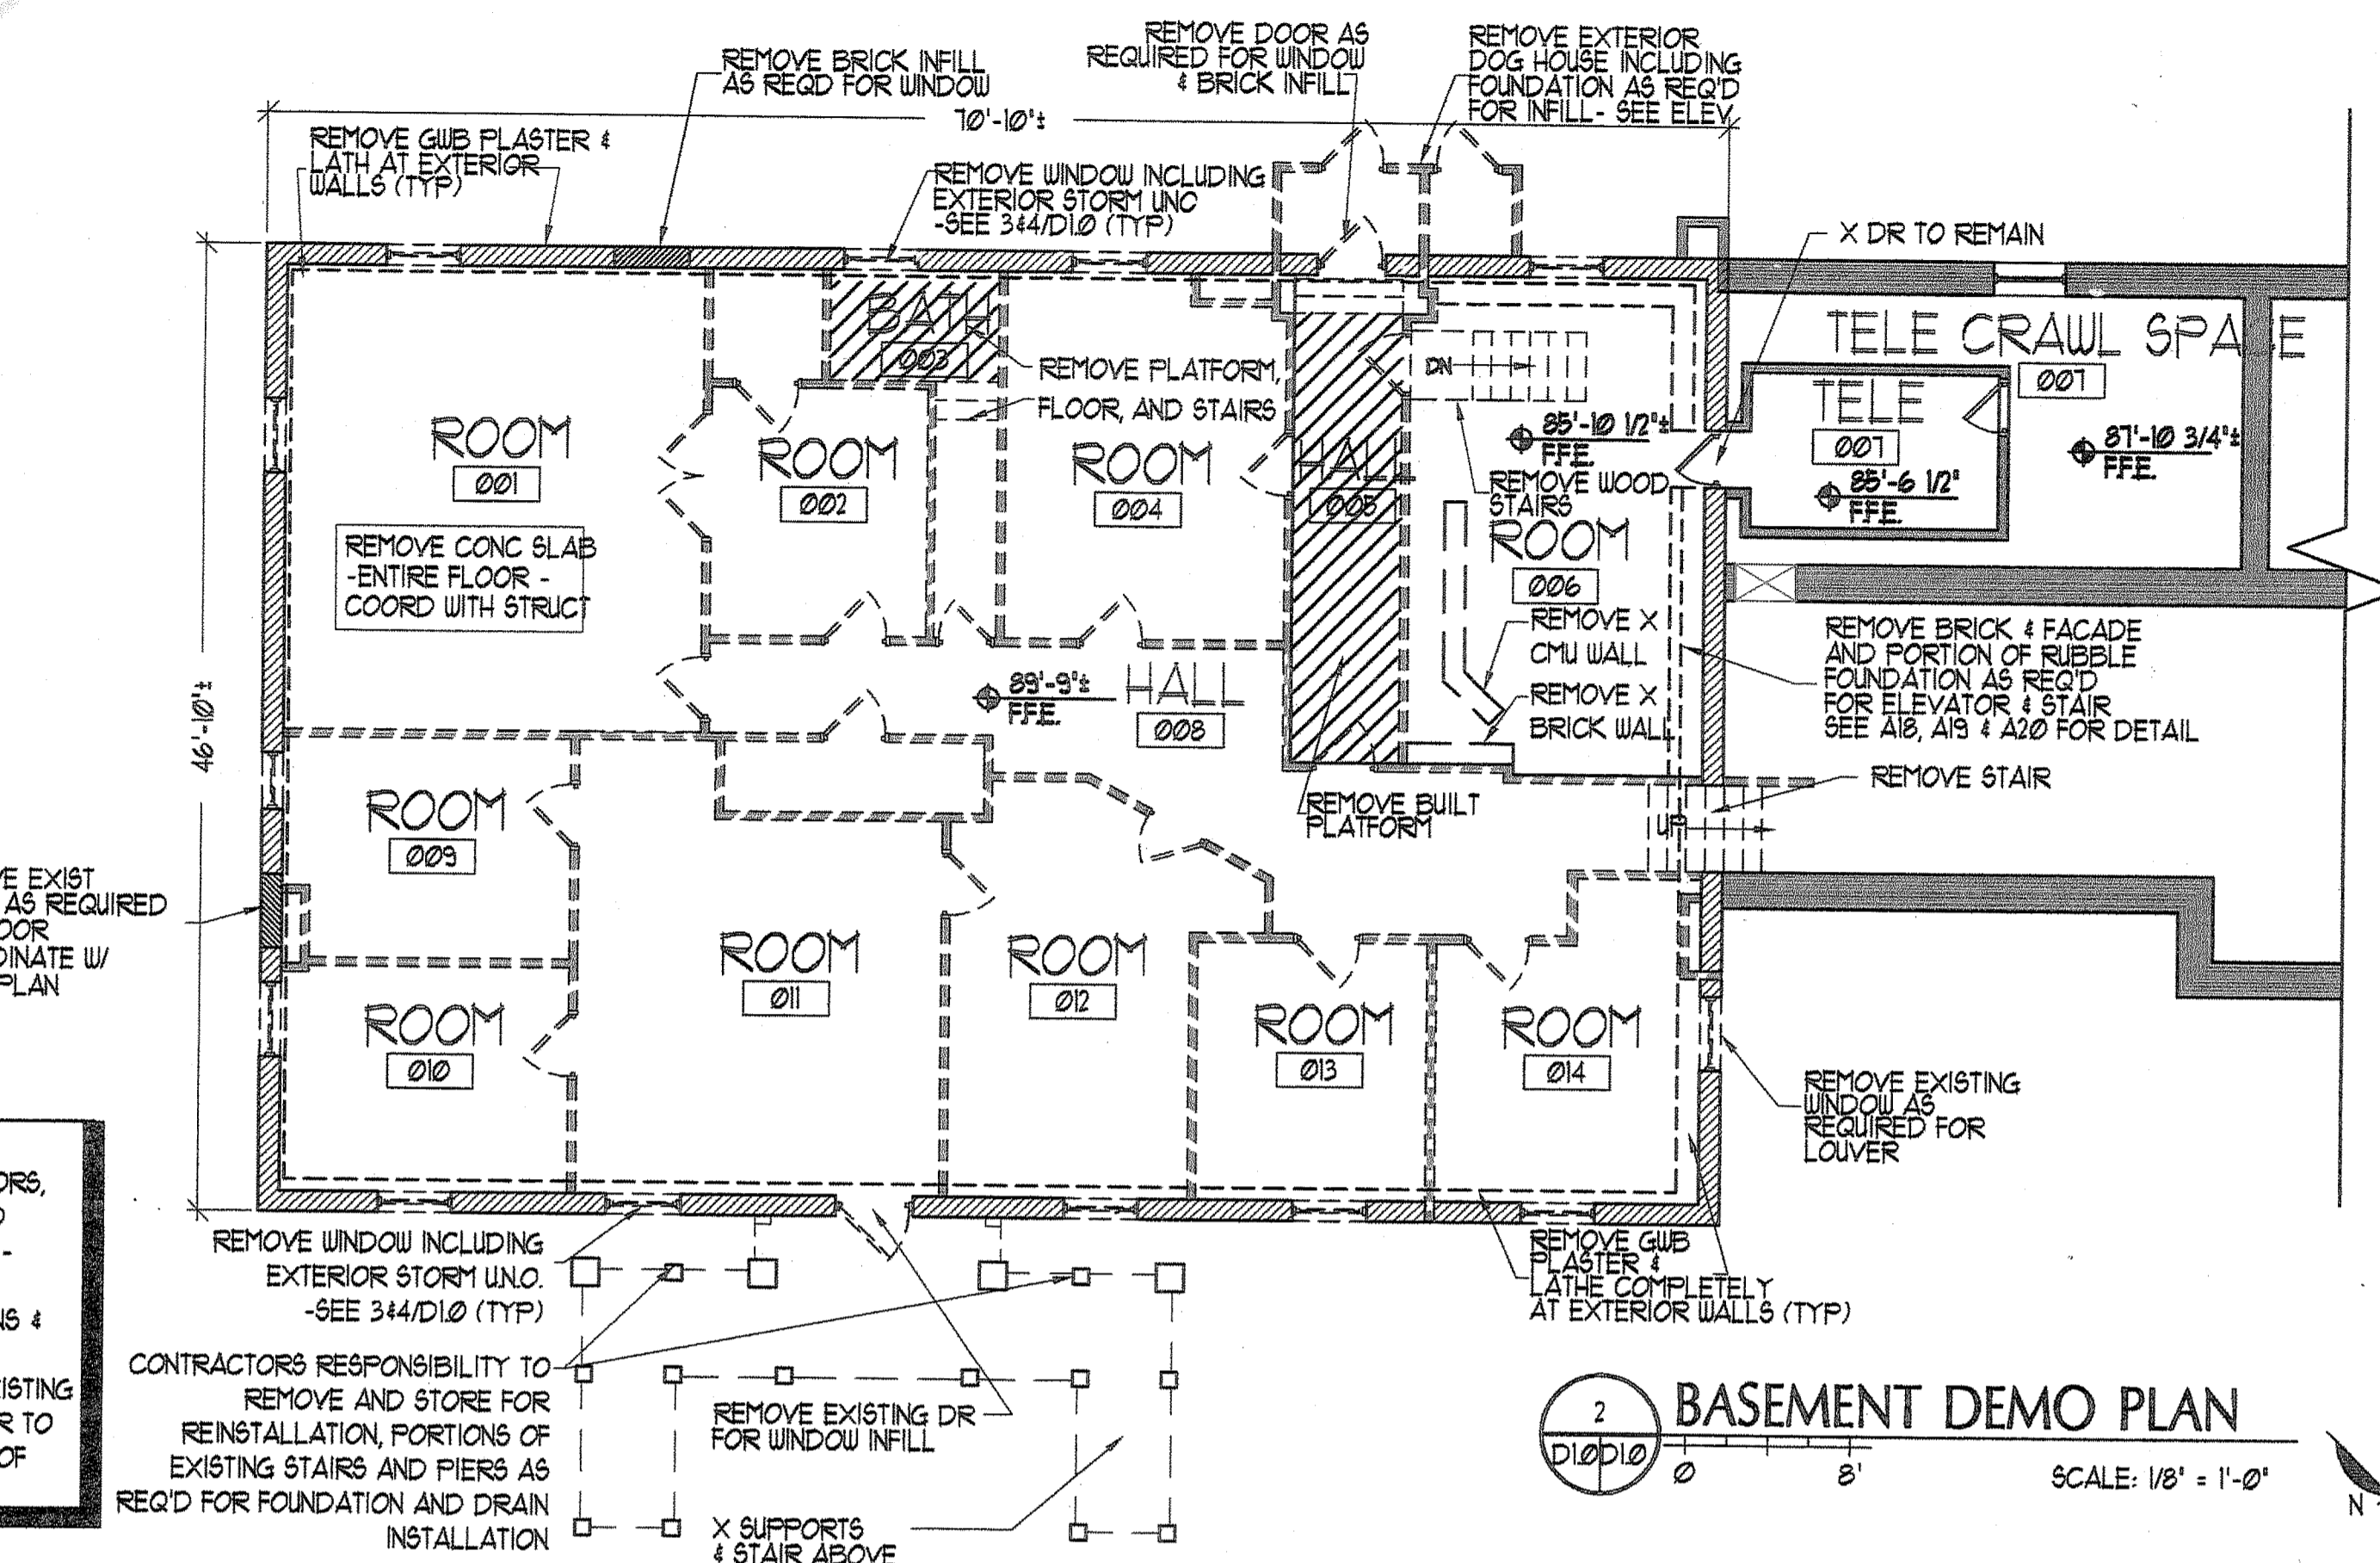


**2 BASEMENT DEMO PLAN**  
SCALE: 1/8" = 1'-0"

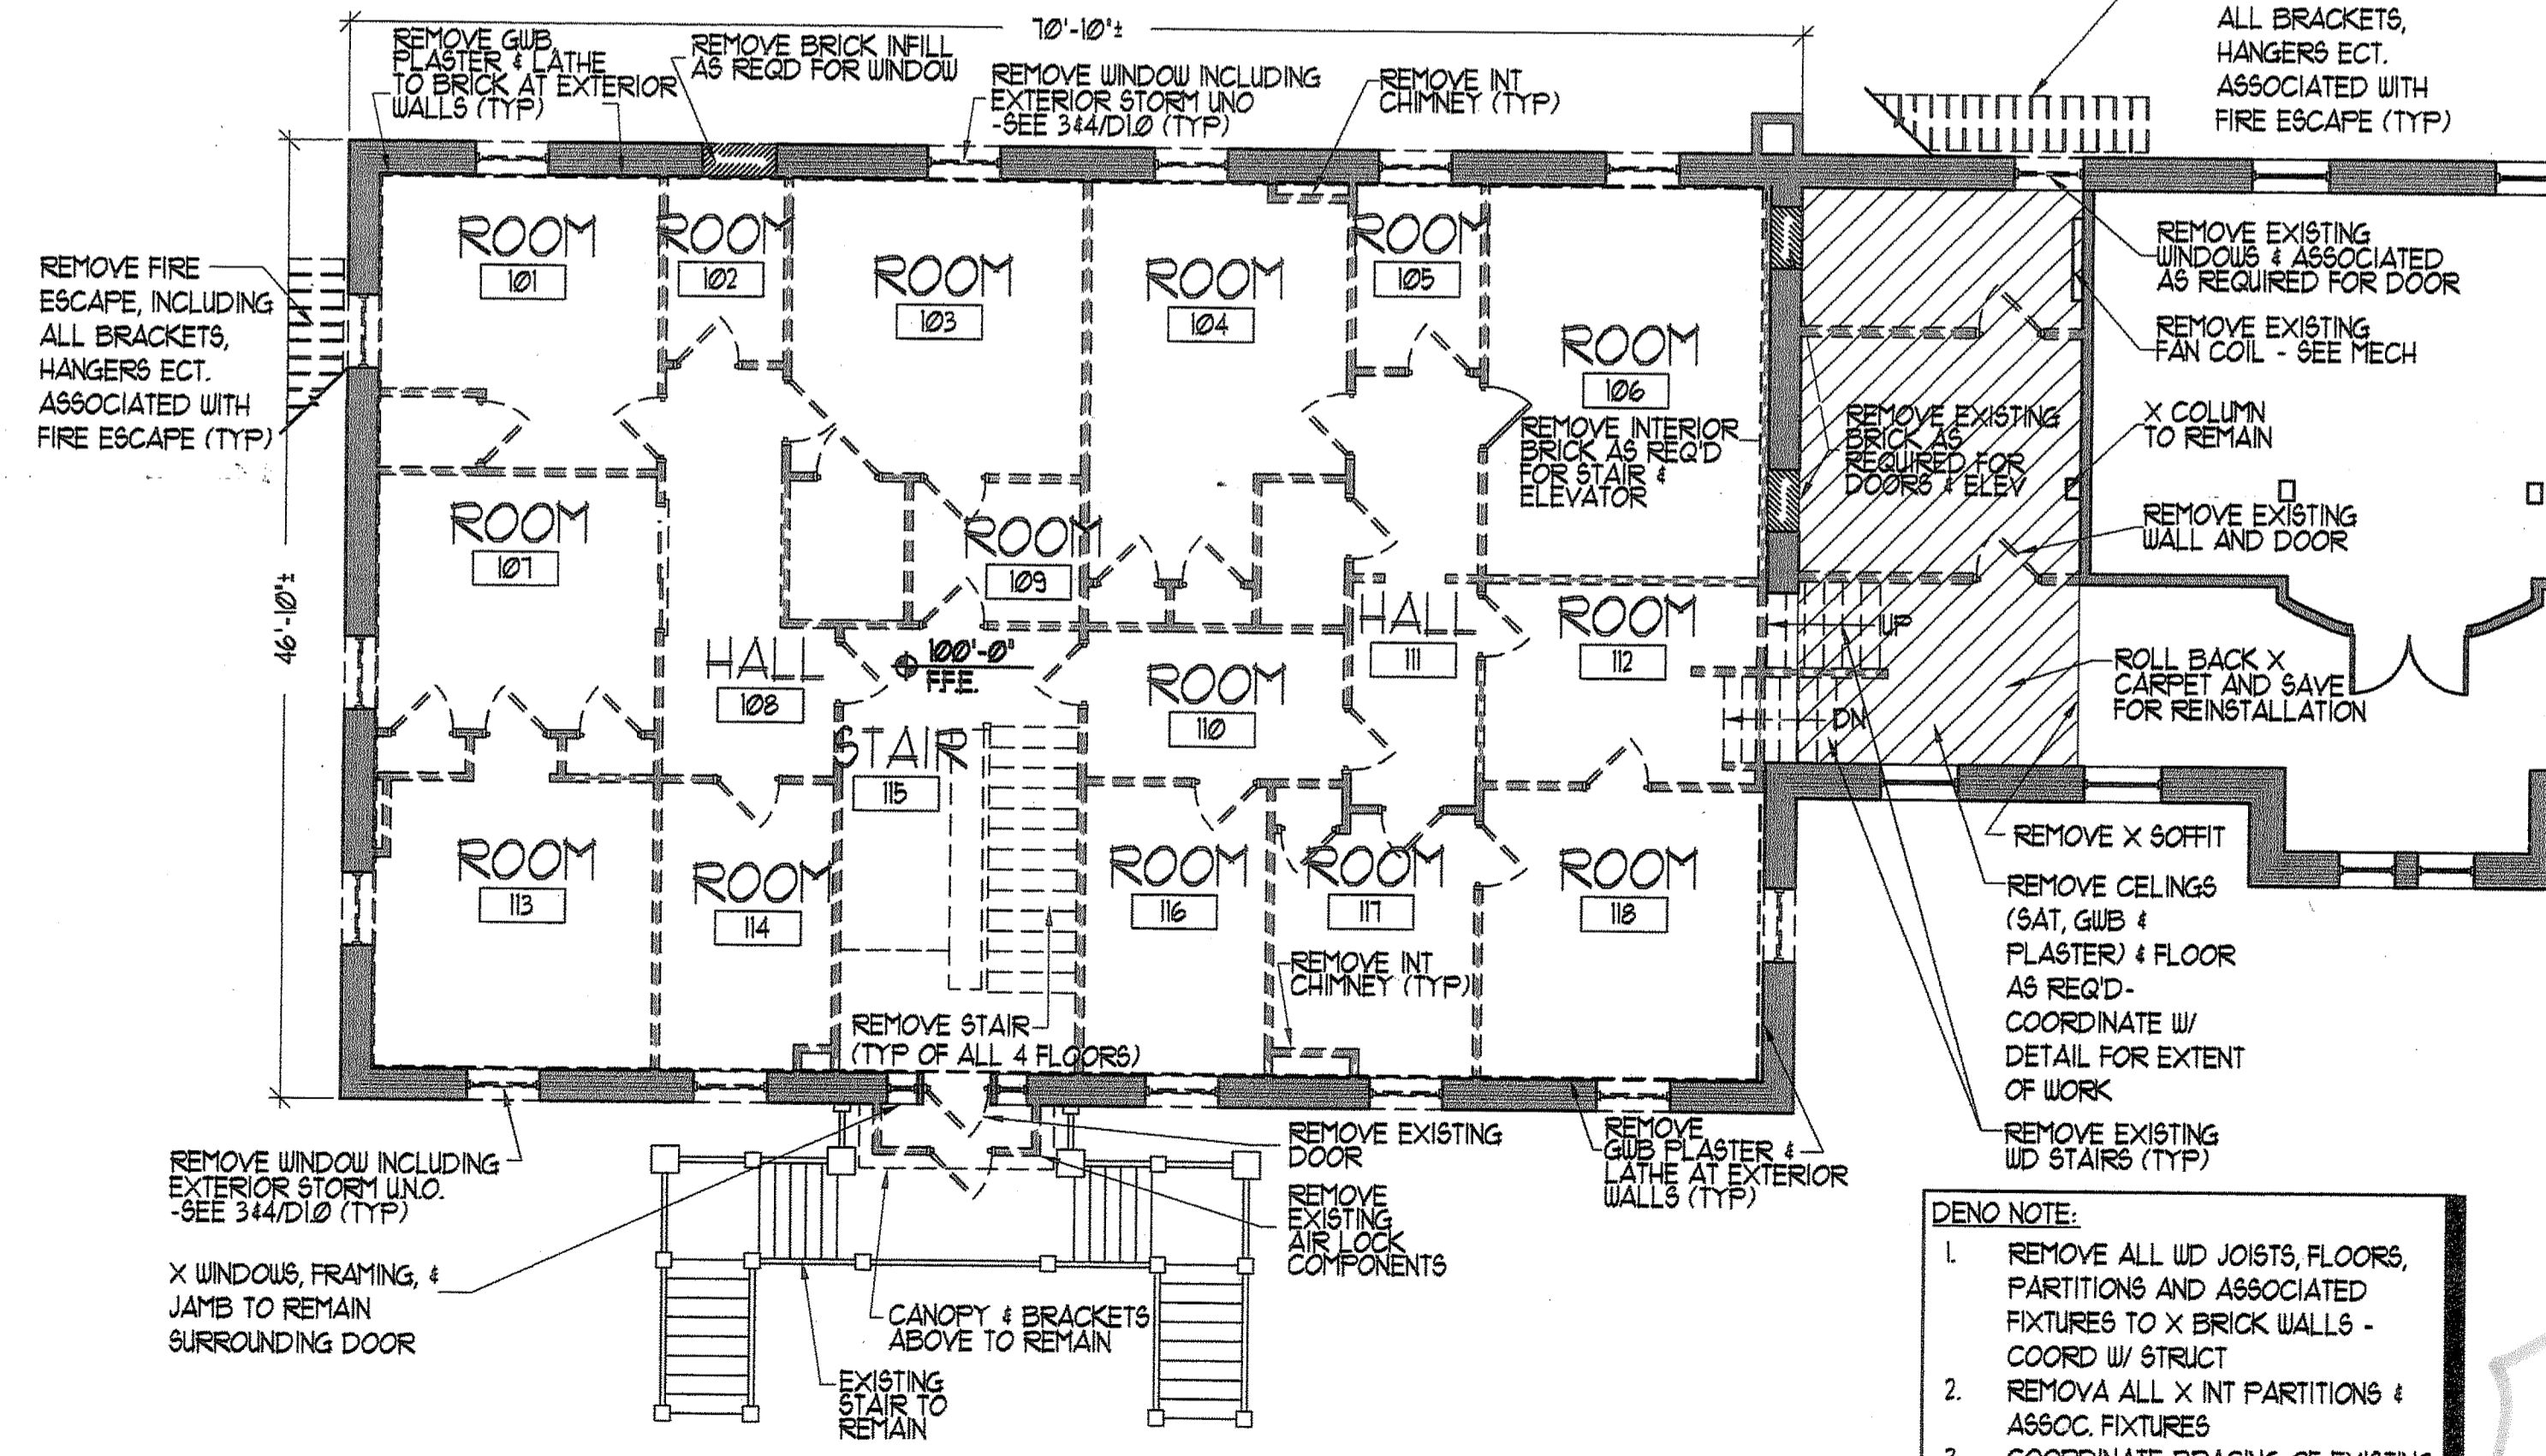

**1 FIRST FLOOR DEMO PLAN**  
SCALE: 1/8" = 1'-0"

**DENO NOTE:**  
1. REMOVE ALL WD JOISTS, FLOORS, PARTITIONS AND ASSOCIATED FIXTURES TO X BRICK WALLS - COORD W/ STRUCT  
2. REMOVE ALL X INT PARTITIONS & ASSOC. FIXTURES  
3. COORDINATE BRACING OF EXISTING ROOF WITH STRUCTURAL PRIOR TO REMOVAL OF ANY PORTIONS OF ROOF

**PORT CITY ARCHITECTURE**  
65 NEWBURY STREET  
PORTLAND, ME 04101  
207.761.9000  
207.761.2010  
info@portcityarch.com

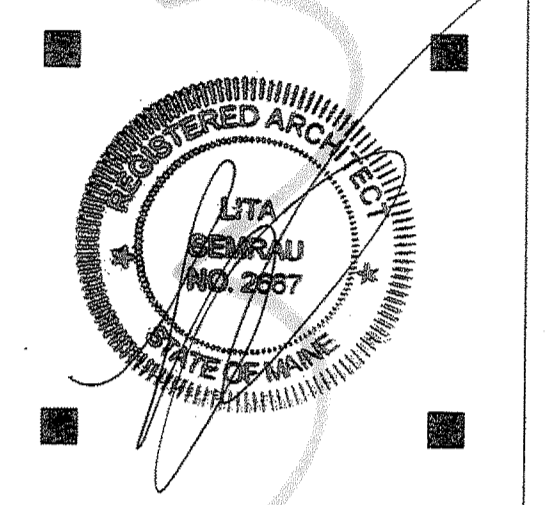

- CONSULTANTS:
- ALLIEDCOOK CONSTRUCTION** - Building Excellence Since 1988
  - BECKER** - Structural Engineers, Inc.
  - Furrau** - Electric
  - Titan Mechanical, Inc.** - Heating, Refrigeration & Air Conditioning

tl-architects llc

**GODDARD RENOVATION EXTERIOR SHELL**  
UNIVERSITY OF NEW ENGLAND  
Portland, Maine

NO.	DATE	DESCRIPTION
1	--	Design Review
REVISIONS		
Date Issued: NOVEMBER 17, 2010		
Project Number: 10538		
Drawing Scale: VARIES		
SHEET NAME		

**DEMO PLANS**

Drawn By: JAP, MY  
Checked By: LAS