
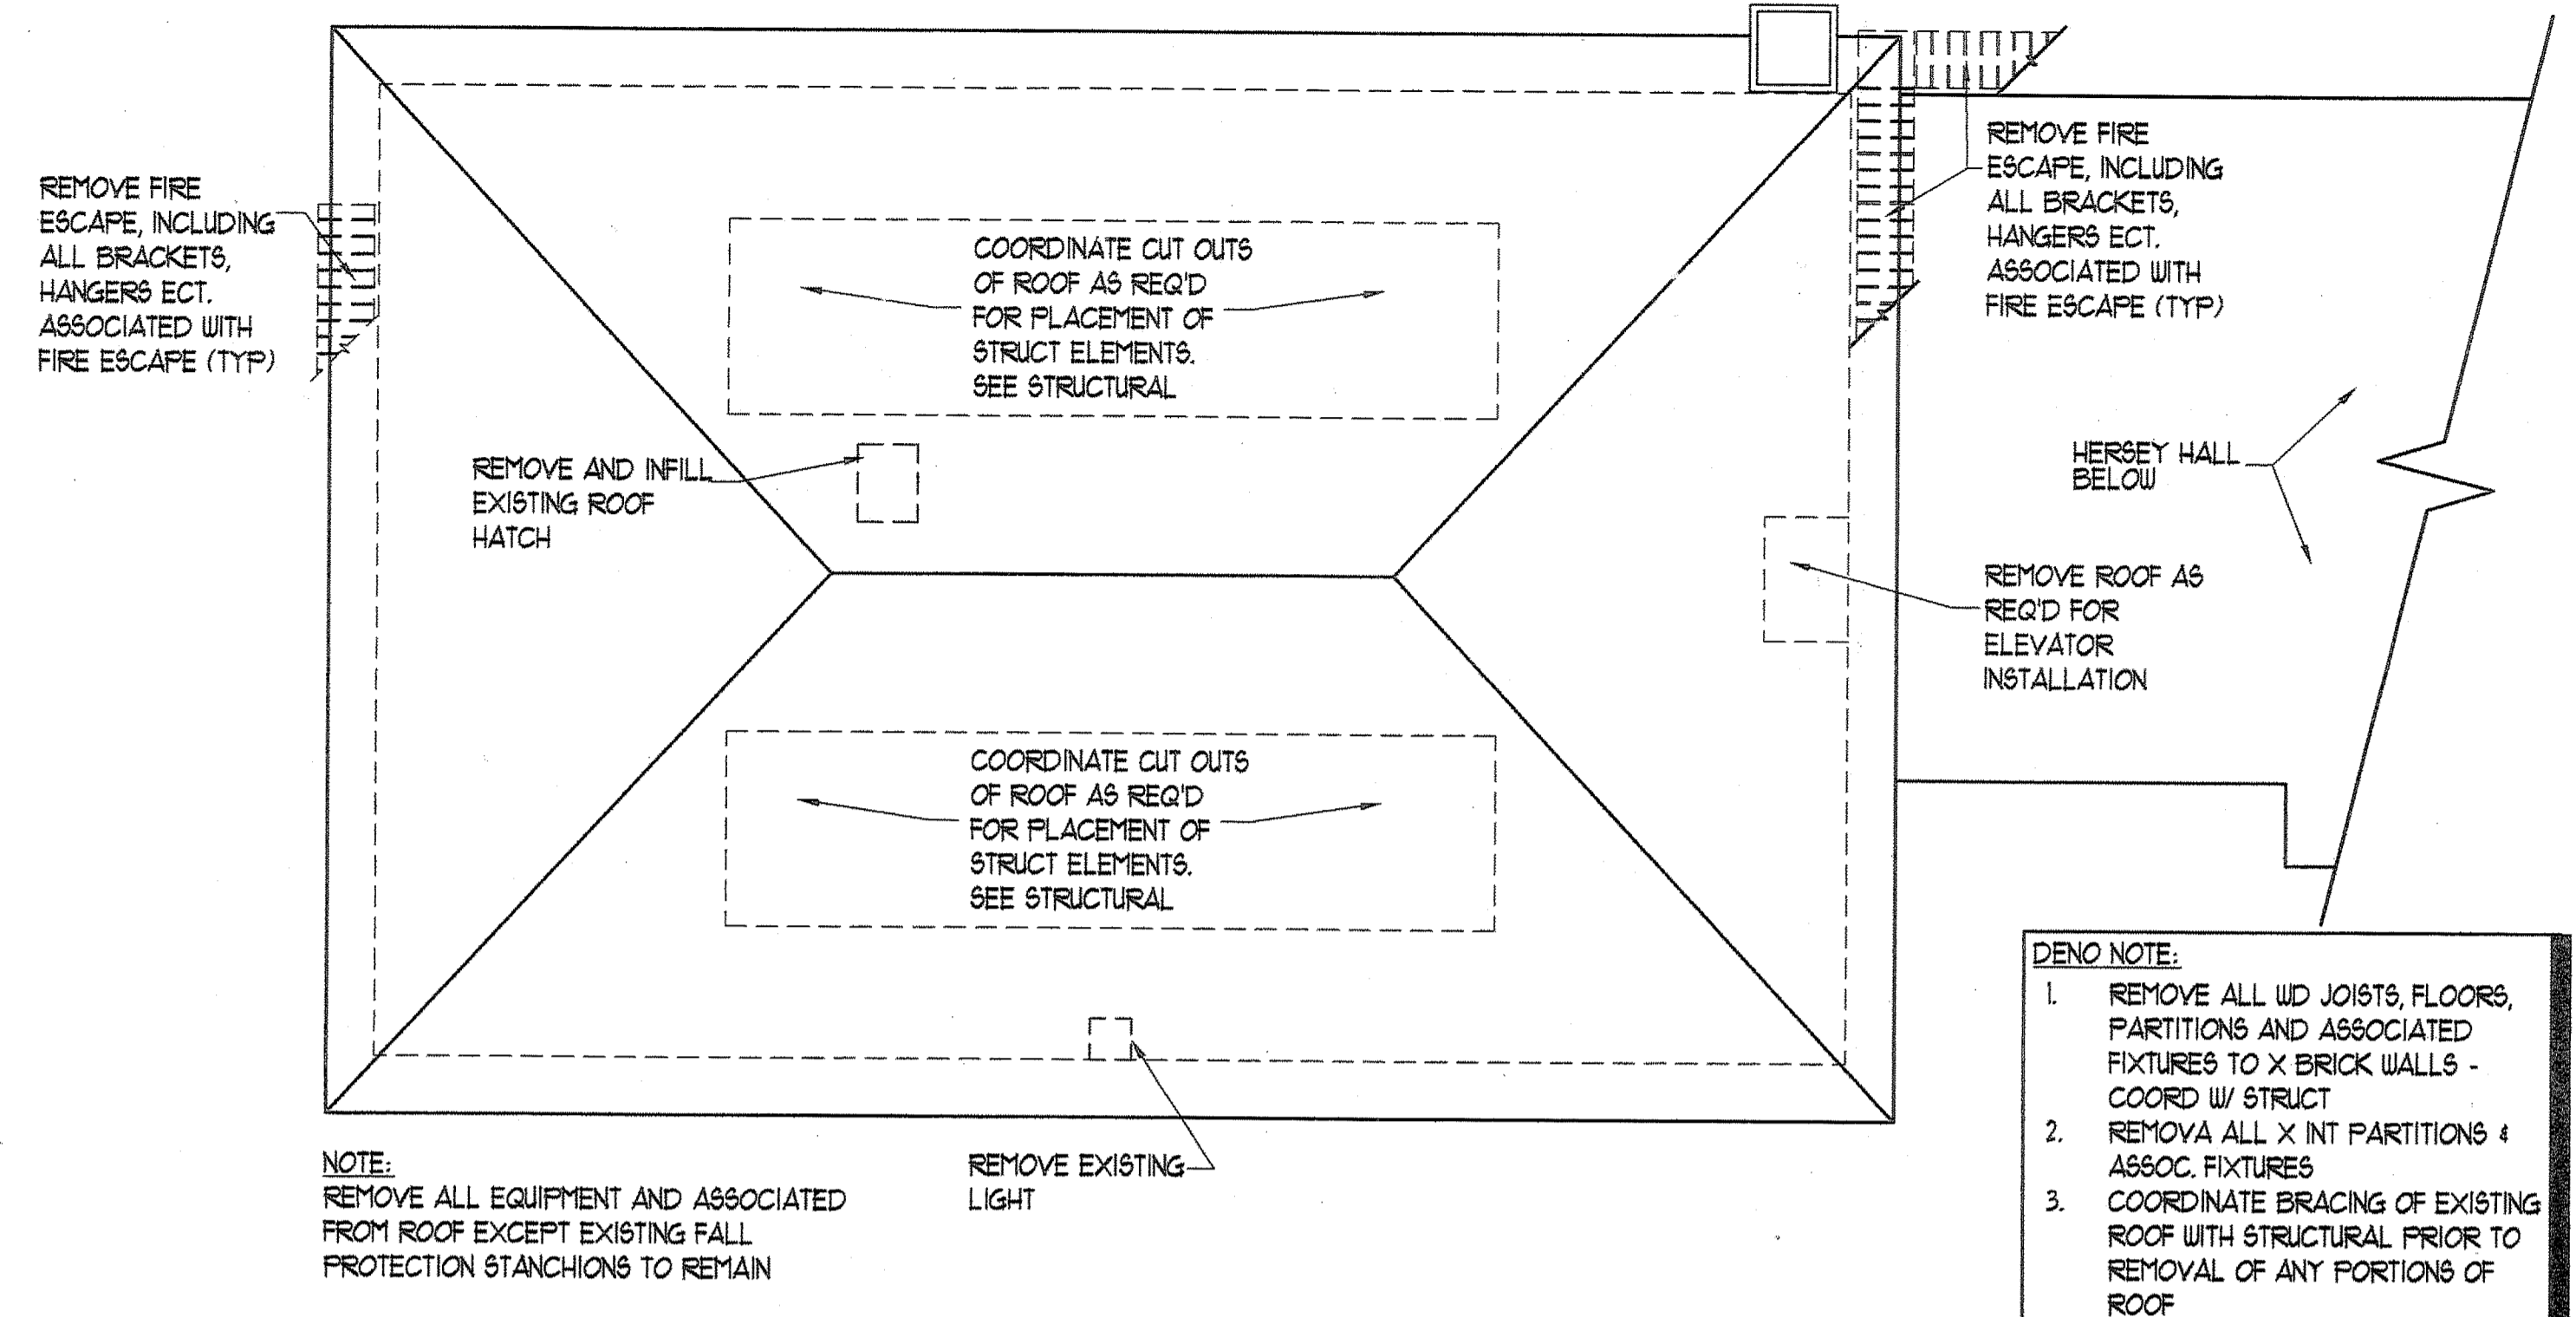



IF THIS SHEET IS NOT 24 X 36 IT IS A REDUCED SCALE PRINT - SCALE ACCORDINGLY

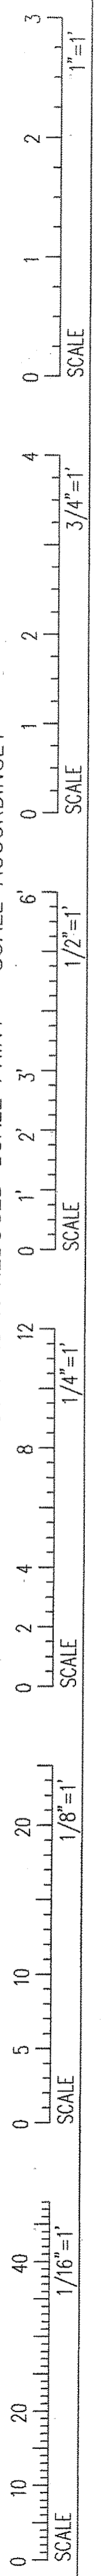

NOTE:  
REMOVE ALL EQUIPMENT AND ASSOCIATED FROM ROOF EXCEPT EXISTING FALL PROTECTION STANCHIONS TO REMAIN


- DEMO NOTE:**
1. REMOVE ALL IUD JOISTS, FLOORS, PARTITIONS AND ASSOCIATED FIXTURES TO X BRICK WALLS - COORD W/ STRUCT
  2. REMOVE ALL X INT PARTITIONS & ASSOC. FIXTURES
  3. COORDINATE BRACING OF EXISTING ROOF WITH STRUCTURAL PRIOR TO REMOVAL OF ANY PORTIONS OF ROOF

**ROOF DEMO PLAN**  
SCALE: 1/8" = 1'-0"

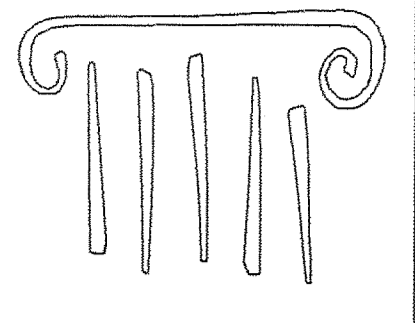

**PORT CITY ARCHITECTURE**

65 NEWBURY STREET  
PORTLAND, ME 04101  
207.761.9000  
fax: 207.761.2010  
info@portcityarch.com

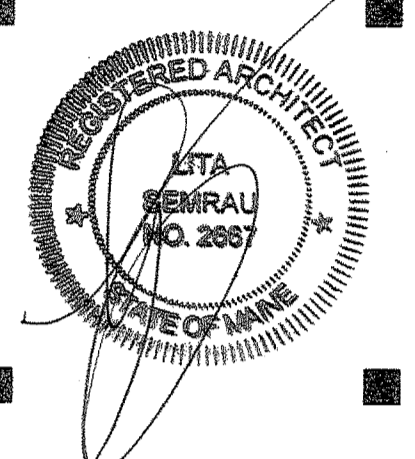

CONSULTANTS:



ttl- architects llc

**GODDARD RENOVATION EXTERIOR SHELL**

UNIVERSITY OF NEW ENGLAND  
Portland, Maine

| # | DATE | DESCRIPTION   |
|---|------|---------------|
| 1 | --   | Design Review |

Date issued: **NOVEMBER 11, 2010**

Project Number: **10538**

Drawing Scale: **1/8" = 1'-0"**

SHEET NAME

**DEMO PLANS**

Drawn By  
JAF, MY  
Checked By  
LAS

**D12**

**PERMIT SET**