




1 PREPARED PLANT BED
SCALE: N.T.S.

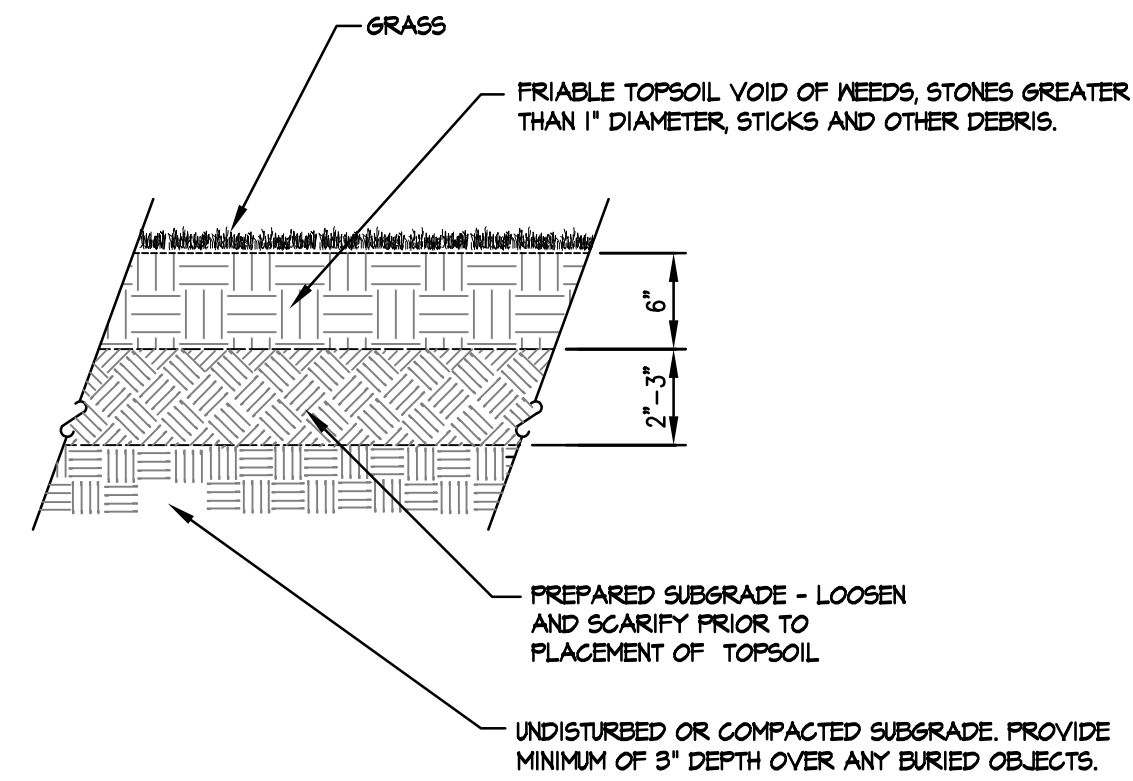

2 LAWN INSTALLATION (SEED OR SOD)
SCALE: N.T.S.

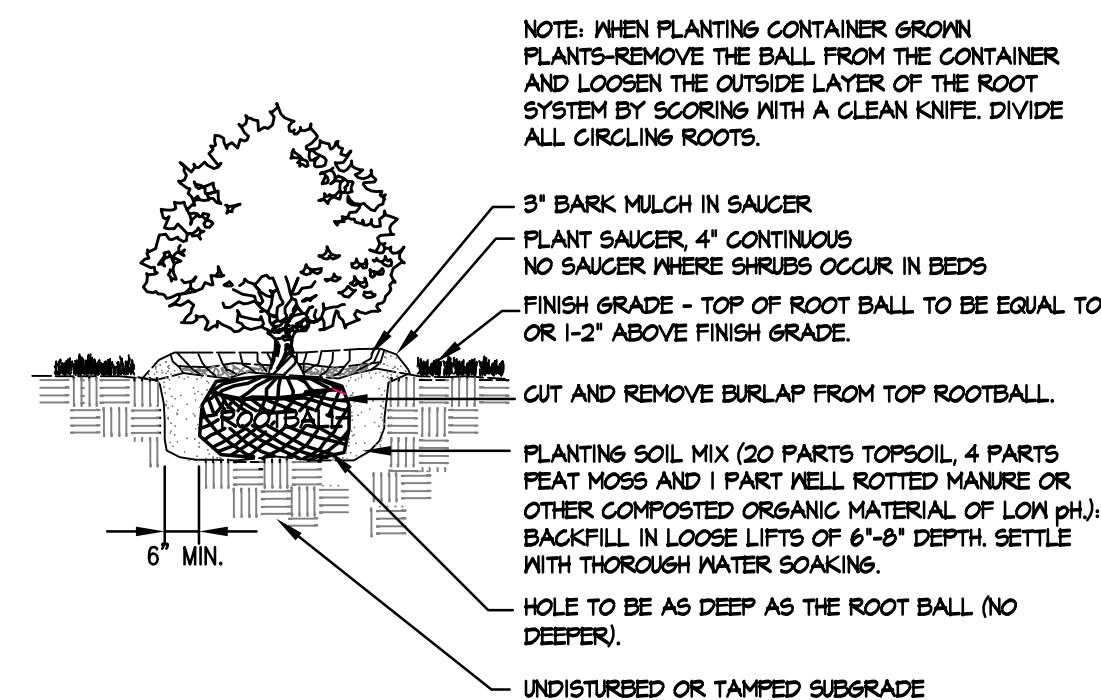


3 SHRUB PLANTING DETAIL
SCALE: N.T.S.

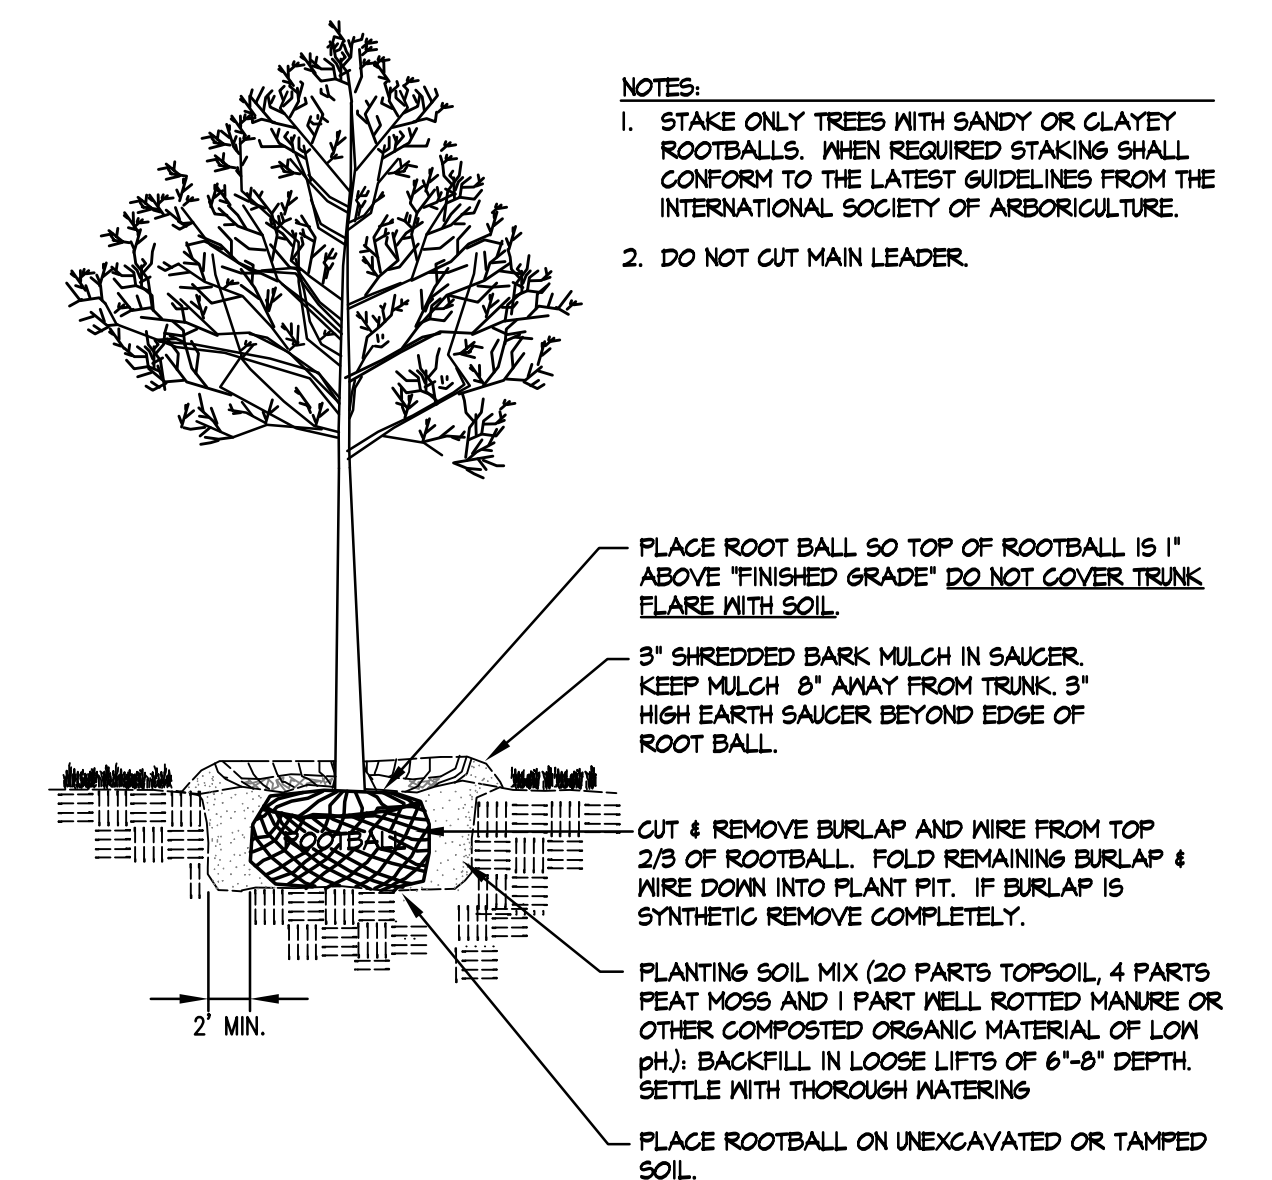

4 DECIDUOUS TREE PLANTING
SCALE: N.T.S.

NOTES:

1. PROVIDE EXPANSION JOINTS WHERE PAVEMENT ABUTS STRUCTURES AND VERTICAL SURFACES. SEAL ALL EXPANSION JOINTS WITH WATERPROOF SEALANT.
2. DESIGN SUBJECT TO THE RECOMMENDATIONS CONTAINED IN THE GEOTECHNICAL REPORT.
3. WHEN NOT SHOWN ON THE DRAWINGS PROVIDE TOOLED SCORE JOINTS EQUALLY SPACED ALONG MALK, AT INTERVALS APPROXIMATELY EQUAL TO THE SLAB WIDTH. PANELS SHOULD BE AS NEARLY SQUARE AS POSSIBLE.
4. PROVIDE A BROOM FINISH PERPENDICULAR TO TRAFFIC FLOW.
5. PROVIDE FIBRILLATED POLYPROPYLENE FIBER REINFORCING.

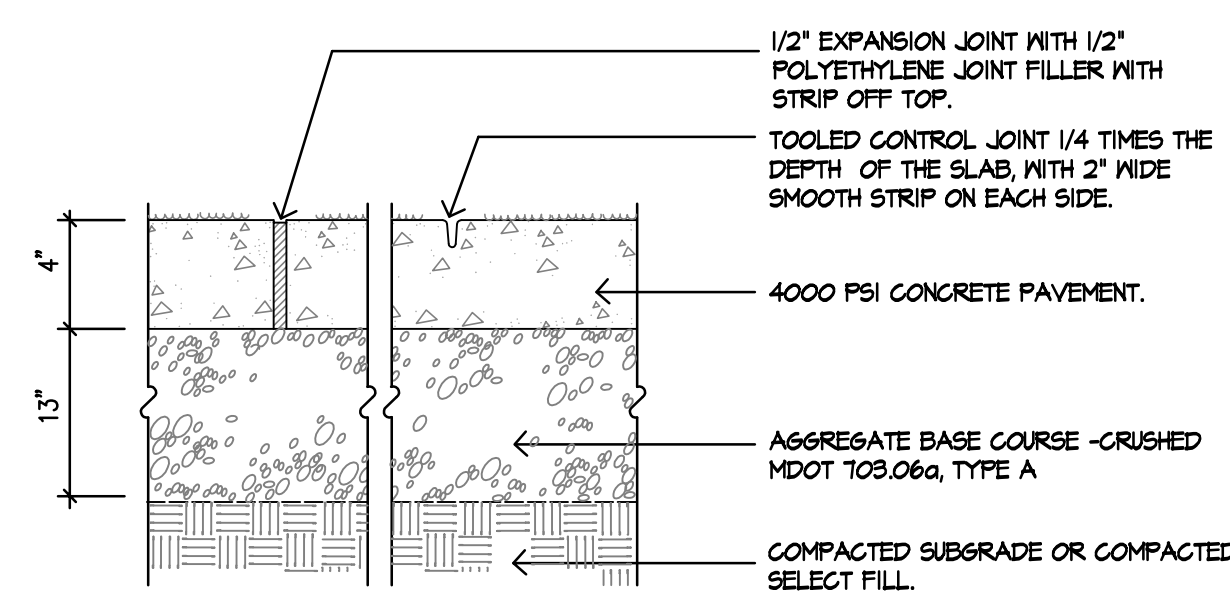


5 CONCRETE PAVEMENT
SCALE: N.T.S.

Drawing Name: P:\2014 Projects\14-216-05 Alumni Design\Drawings\Details\03185_Pkg_Dwg_19_15_17_11:30 AM

THIS PLAN SHALL NOT BE MODIFIED WITHOUT WRITTEN PERMISSION FROM SITE DESIGN ASSOCIATES, ANY ALTERATIONS, OTHERWISE, SHALL BE AT THE USER'S SOLE RISK AND WITHOUT LIABILITY TO SITE DESIGN ASSOCIATES.

REV.	DATE	STATUS	BY	CHKD.	APPD.	REV.	DATE	STATUS	BY	CHKD.	APPD.
C	03/20/15	ISSUED FOR CITY LEVEL 1 REVIEW	DEPT.	TWS	TWS						
B	03/20/15	STRUCTURAL EARLY RELEASE BID DRAWINGS	DEPT.	TWS	TWS						
A	2/27/15	ISSUED FOR DESIGN DEVELOPMENT	DEPT.	TWS	PBB						

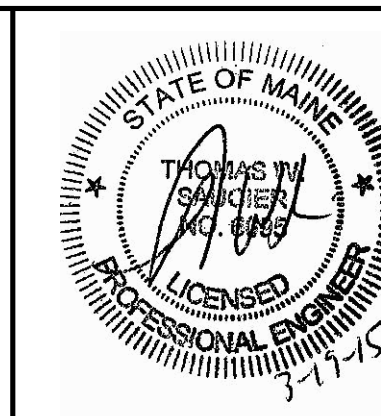

Site Design Associates
Consulting Engineering & Land Planning
23 Whitney Way Topsham, Maine 04086 Tel: (207) 449-4275
CLIENT: **PORT CITY ARCHITECTURE**
65 NEWBURY STREET, PORTLAND, MAINE 04101

DESIGN: TWS	PROJECT: ALUMNI HALL RENOVATION
DRAWN: DEPT.	UNIVERSITY OF NEW ENGLAND, PORTLAND, MAINE
CHKD: TWS	SITE DETAILS
DATE: JAN 2015	PROJ. NO.
SCALE: AS NOTED	DWG. NO.
	C-302