


**1 ROOF REMOVALS PART PLAN**  
AD121/ SCALE: 1/8"=1'-0"

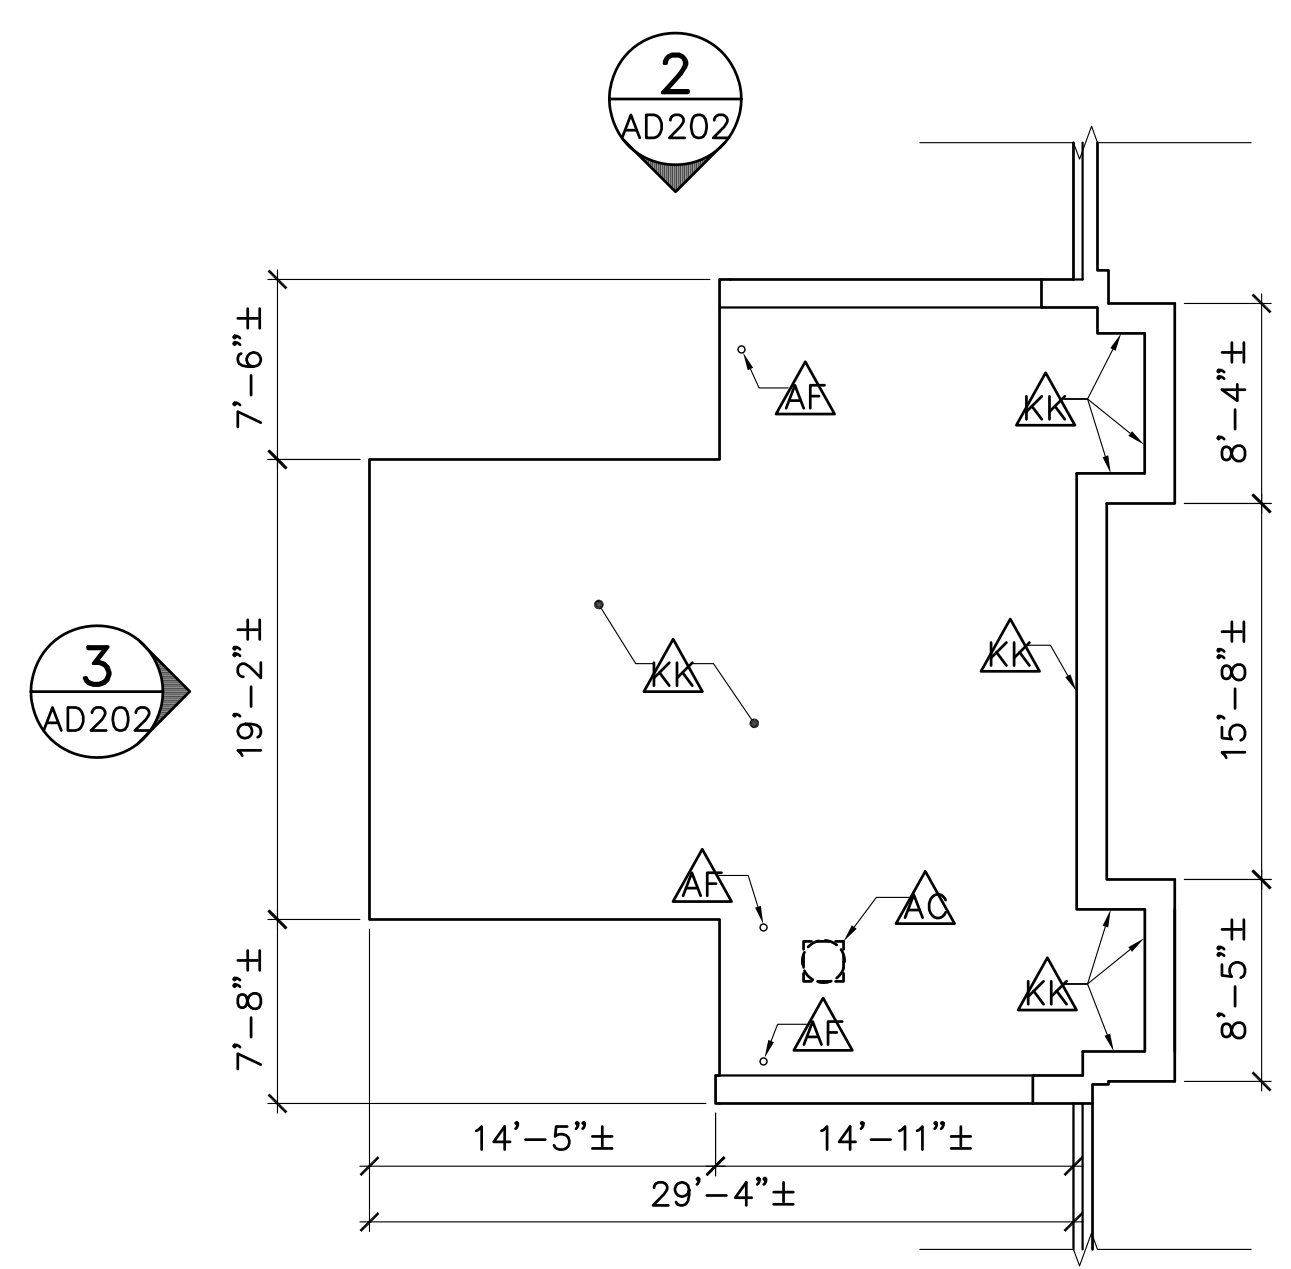


**2 PENT HOUSE ROOF REMOVALS PLAN**  
AD121/ SCALE: 1/8"=1'-0"

3  
AD202



2  
AD202

**GENERAL NOTES:**

- 1. SEE SHEET AD001 FOR REMOVAL KEYNOTES.

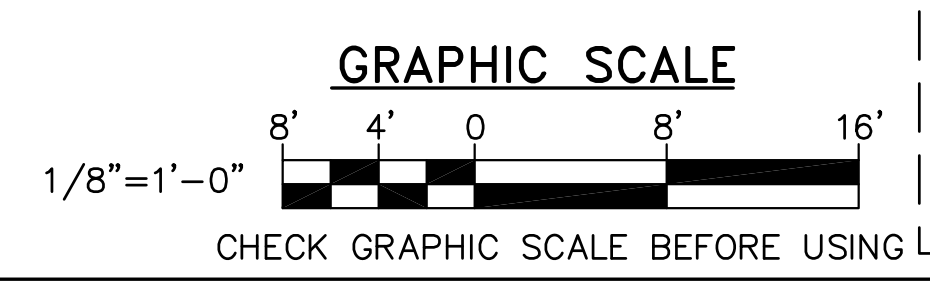

**KEYPLAN**  
NOT TO SCALE

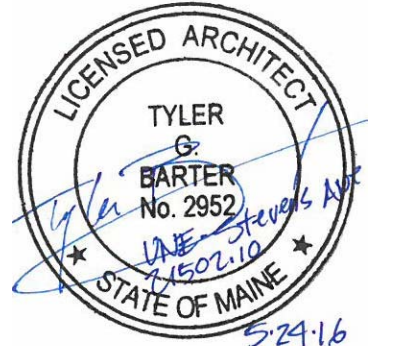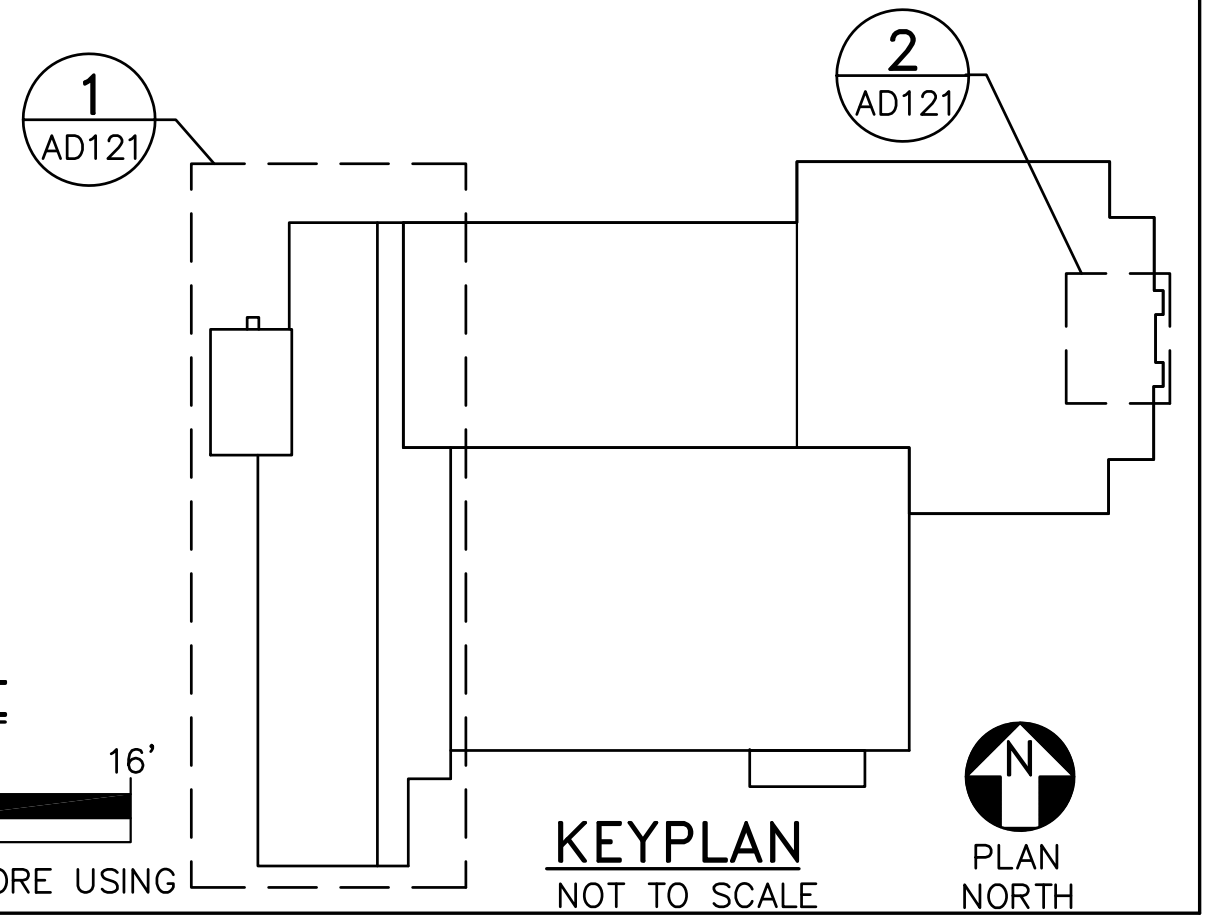

DESIGNED BY: TGB  
DRAWN BY: DEM  
CHECKED BY: TGB  
PROJECT: 21502.10

**UNIVERSITY OF NEW ENGLAND  
PORTLAND CAMPUS**  
STEVEN AVENUE ARMORY  
718 STEVENS AVE  
PORTLAND, MAINE 04103  
(1207)283-0171

**RENOVATIONS TO THE  
STEVEN AVENUE ARMORY**

**ROOF  
REMOVALS  
PART PLANS**

SCALE: AS NOTED  
DATE: 05-24-16

DWG. **AD121**

SHEET: **50** OF **169**