




1 REMOVALS BUILDING SECTION
AD220 SCALE: 1/8"=1'-0"

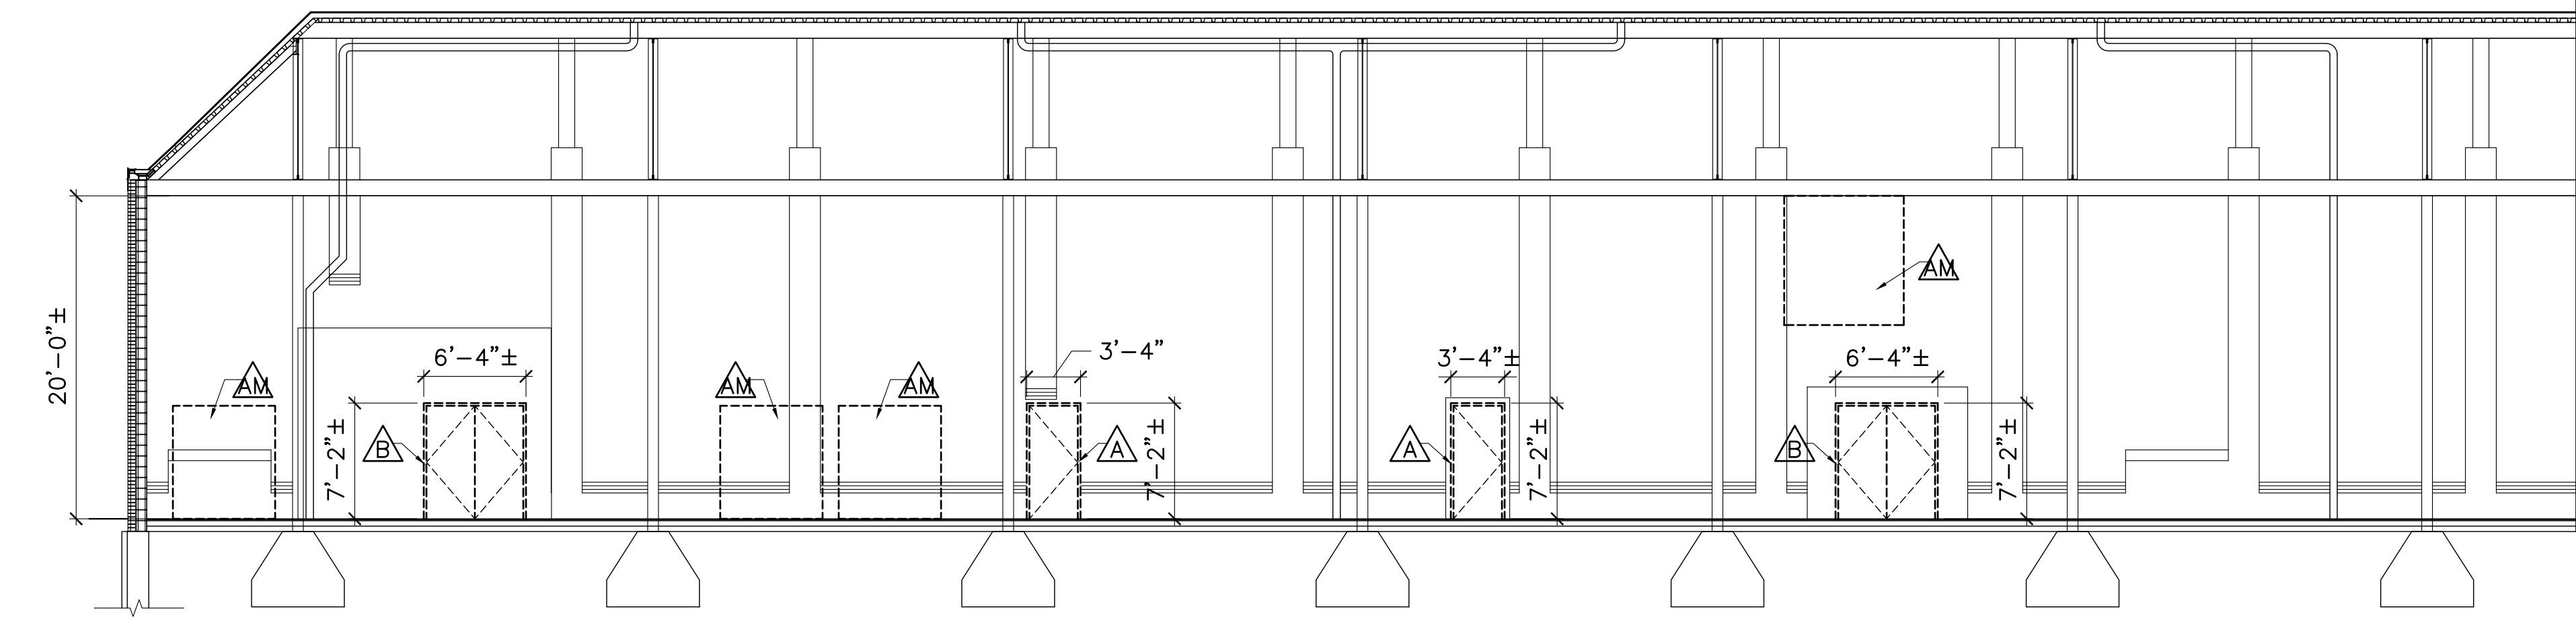


2 REMOVALS BUILDING SECTION
AD220 SCALE: 1/8"=1'-0"

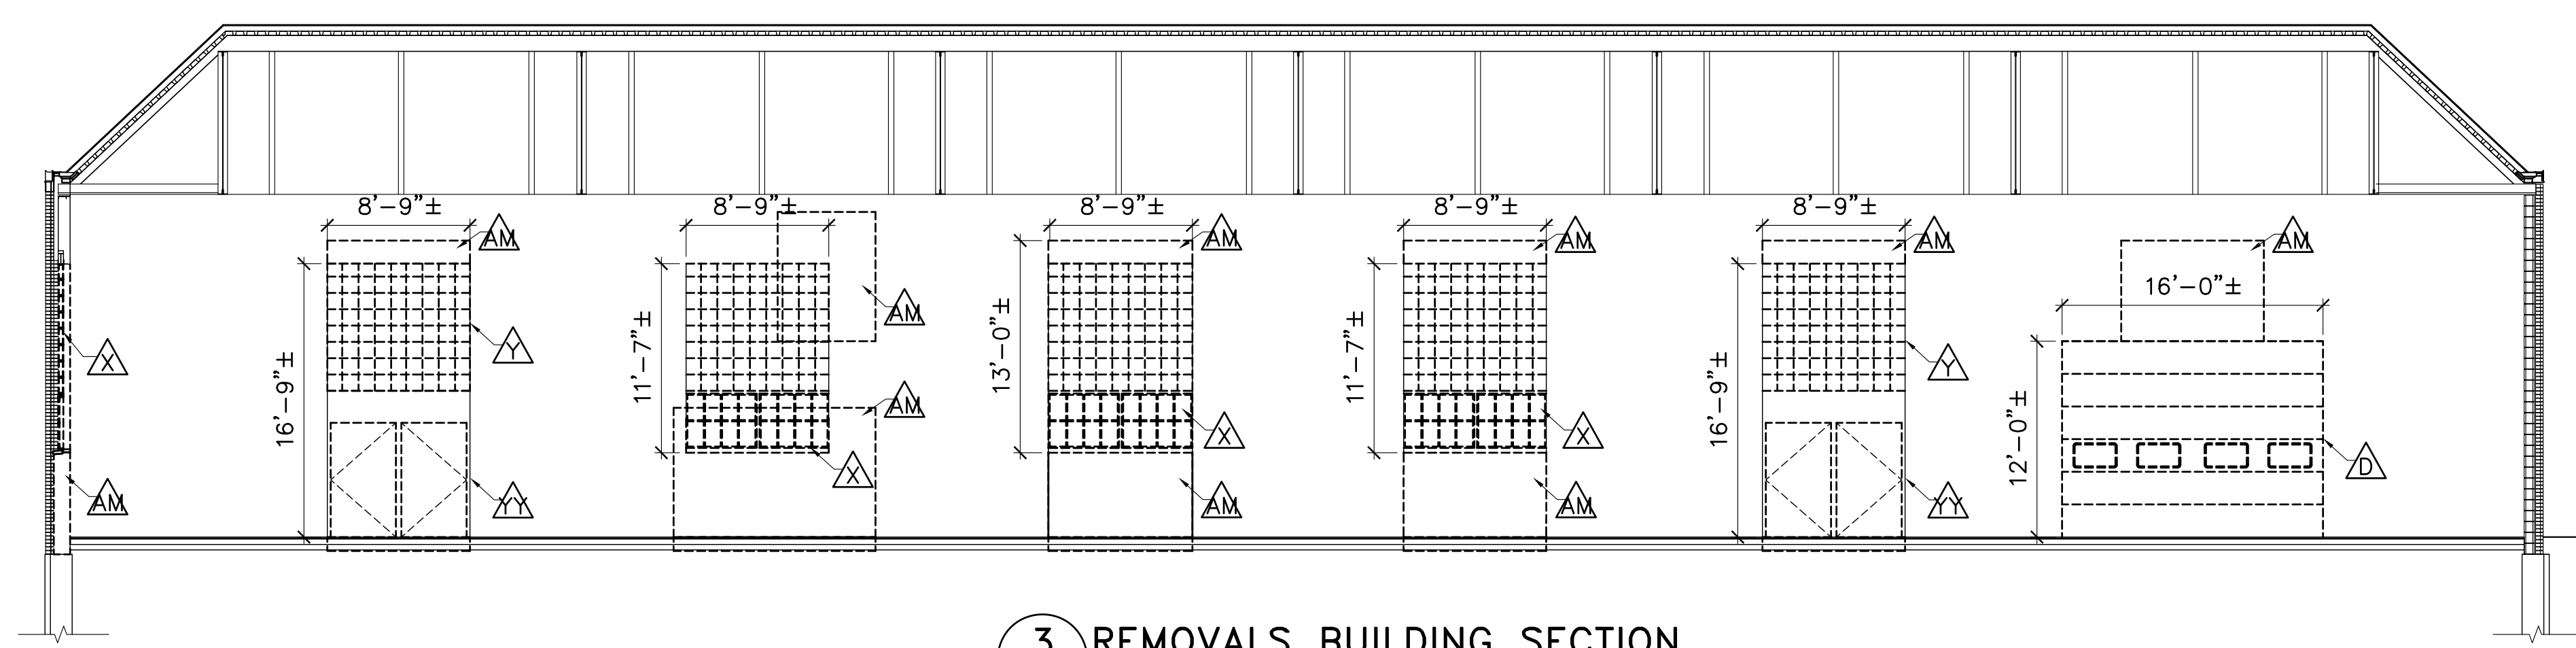

3 REMOVALS BUILDING SECTION
AD220 SCALE: 1/8"=1'-0"

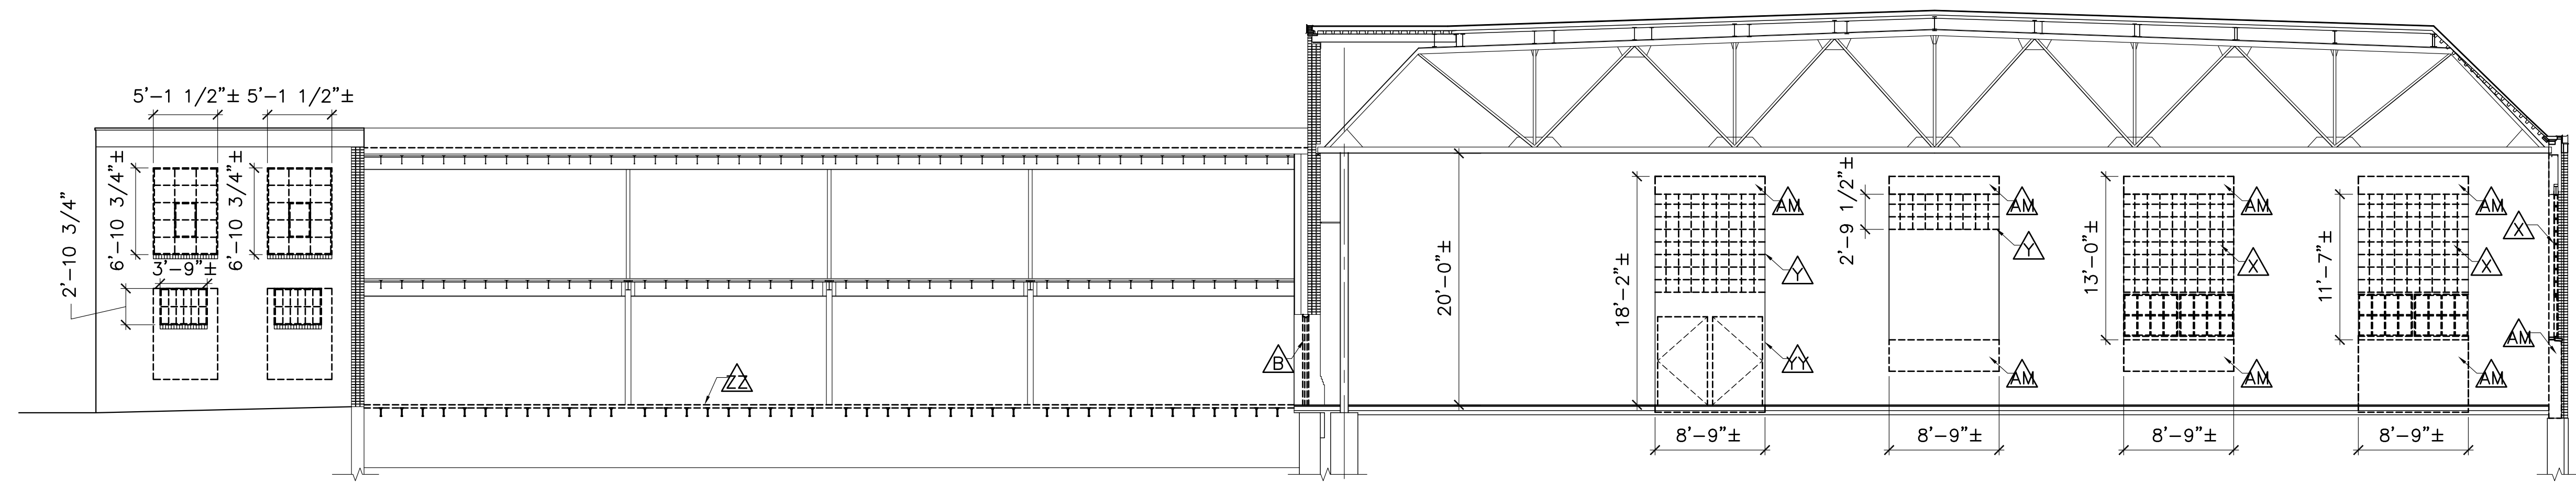


4 REMOVALS BUILDING SECTION
AD220 SCALE: 1/8"=1'-0"

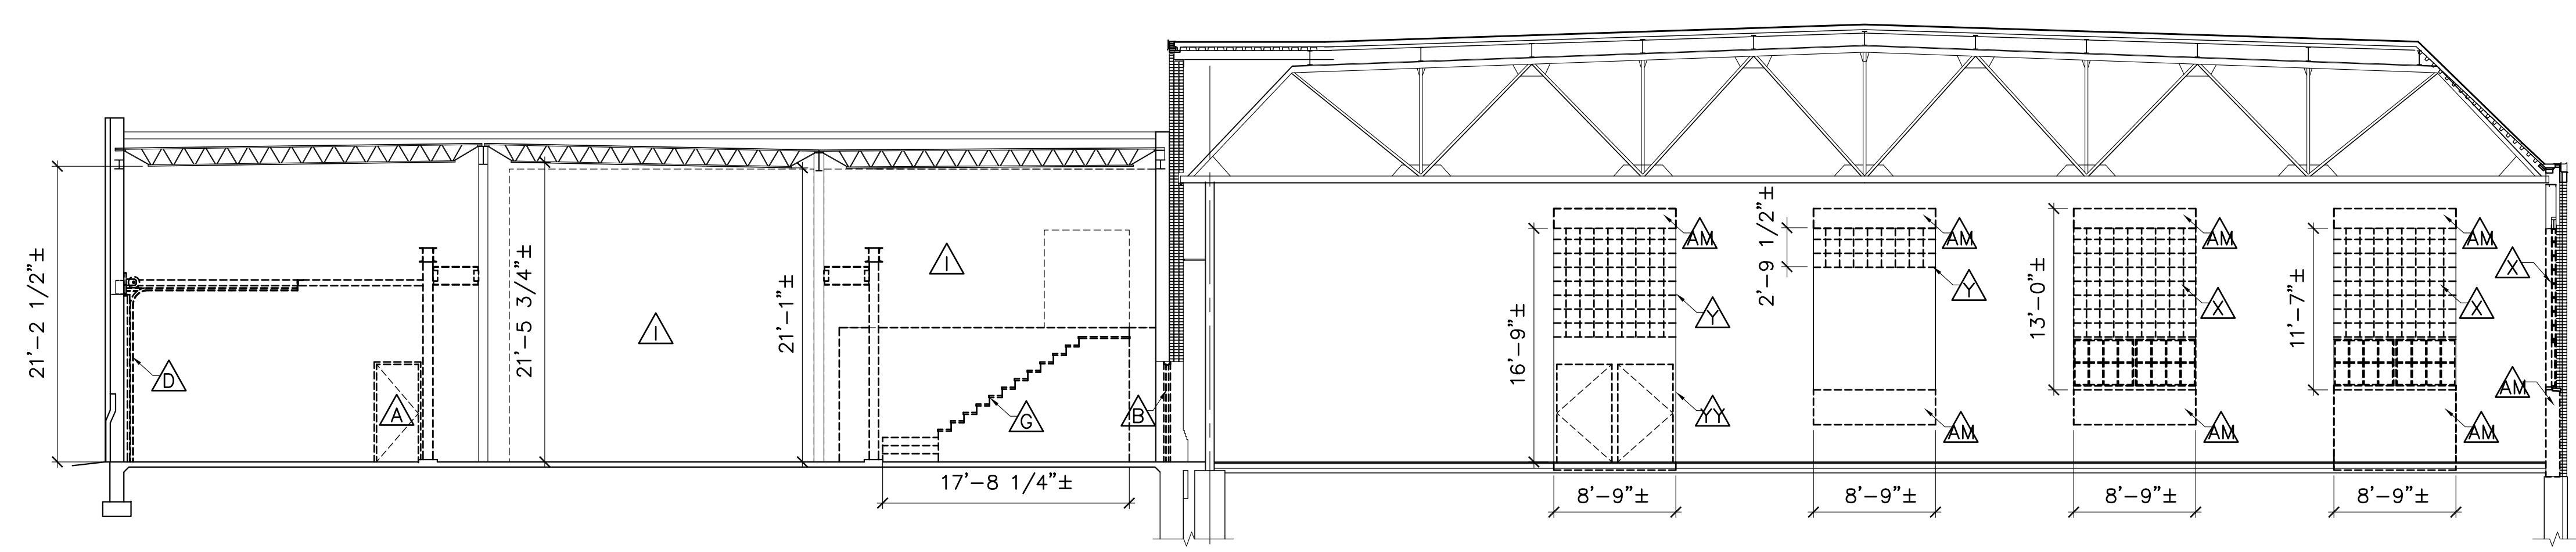

5 REMOVALS BUILDING SECTION
AD220 SCALE: 1/8"=1'-0"

GENERAL NOTES:
1. SEE SHEET AD001 FOR REMOVAL KEYNOTES.

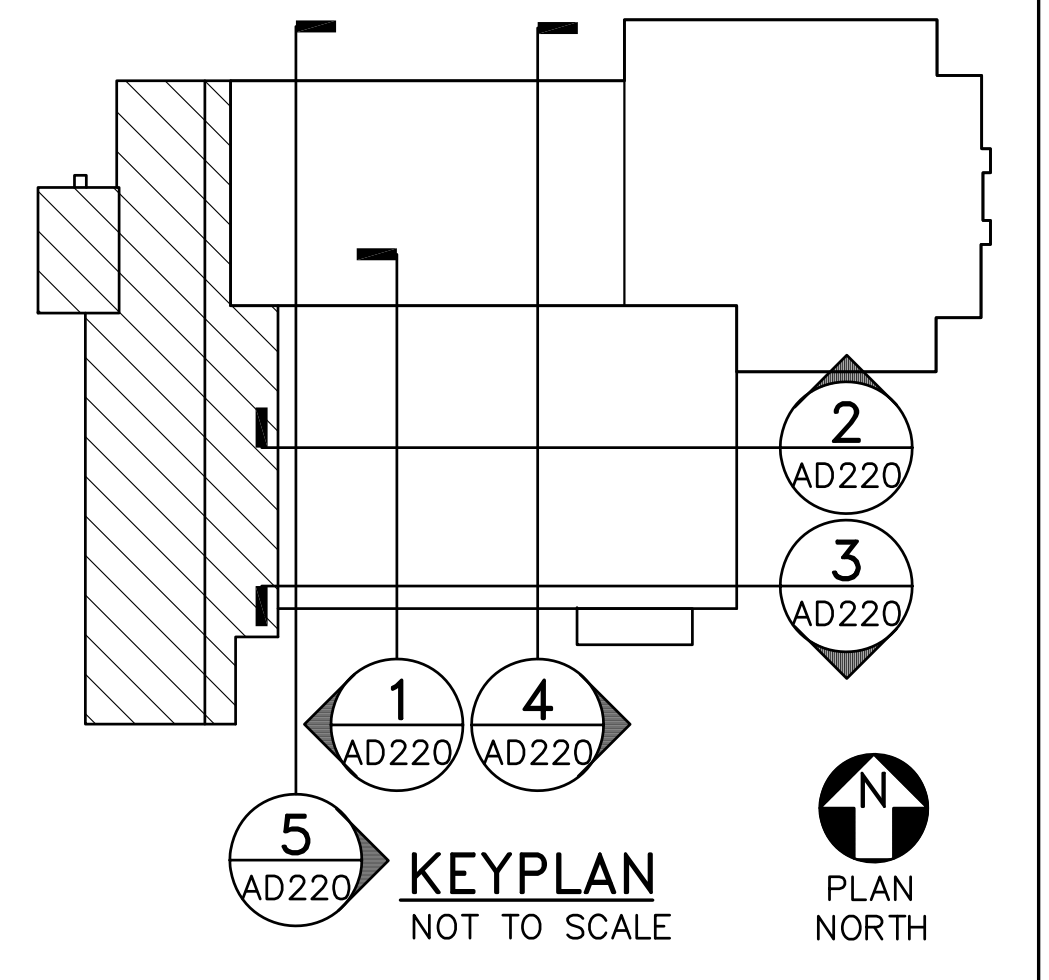

KEYPLAN
NOT TO SCALE
PLAN NORTH

