


FIRST FLOOR PART PLAN
 AE101/ SCALE: 1/8"=1'-0"

KEYNOTES: (THIS SHEET ONLY)


- 1 4'-0"x4'-0" MAGNETIC WHITE BOARD MOUNTED AT 3'-0" ABOVE FINISHED FLOOR. COORDINATE FINAL LOCATION WITH UNE.
- 2 6'-0"x4'-0" MAGNETIC WHITE BOARD MOUNTED AT 3'-0" ABOVE FINISH FLOOR. COORDINATE FINAL LOCATION WITH UNE.
- 3 4'-0"x4'-0" CORK TACK BOARD MOUNTED AT 3'-0" ABOVE FINISH FLOOR.
- 4 6'-0"x4'-0" CORK TACK BOARD MOUNTED AT 3'-0" ABOVE FINISH FLOOR.
- 5 8'-0"x4'-0" CORK TACK BOARD MOUNTED AT 3'-0" ABOVE FINISH FLOOR.
- 6 FIRE EXTINGUISHER CABINET AND 5 POUND FIRE EXTINGUISHER.
- 7 5 POUND FIRE EXTINGUISHER AND WALL MOUNTED BRACKET.
- 8 BRICK INFILL.
- 9 OCCUPATIONAL THERAPY SWING SUPPORT SEE STRUCTURAL DETAIL 10/SF501.
- 10 2'-0"x2'-0" LOCKING ACCESS DOOR-PAINT.
- 11 3'-0"x2'-0" STAINLESS STEEL ACCESS DOOR.
- 12 1'-0"x2'-0" ACCESS DOOR-PAINT.
- 13 STAINLESS STEEL CORNER GUARD.

GENERAL NOTES:

- 1. SEE SHEET AE002 FOR WALL TYPES.
- 2. SEE SHEET AE620 FOR WINDOW TYPES.

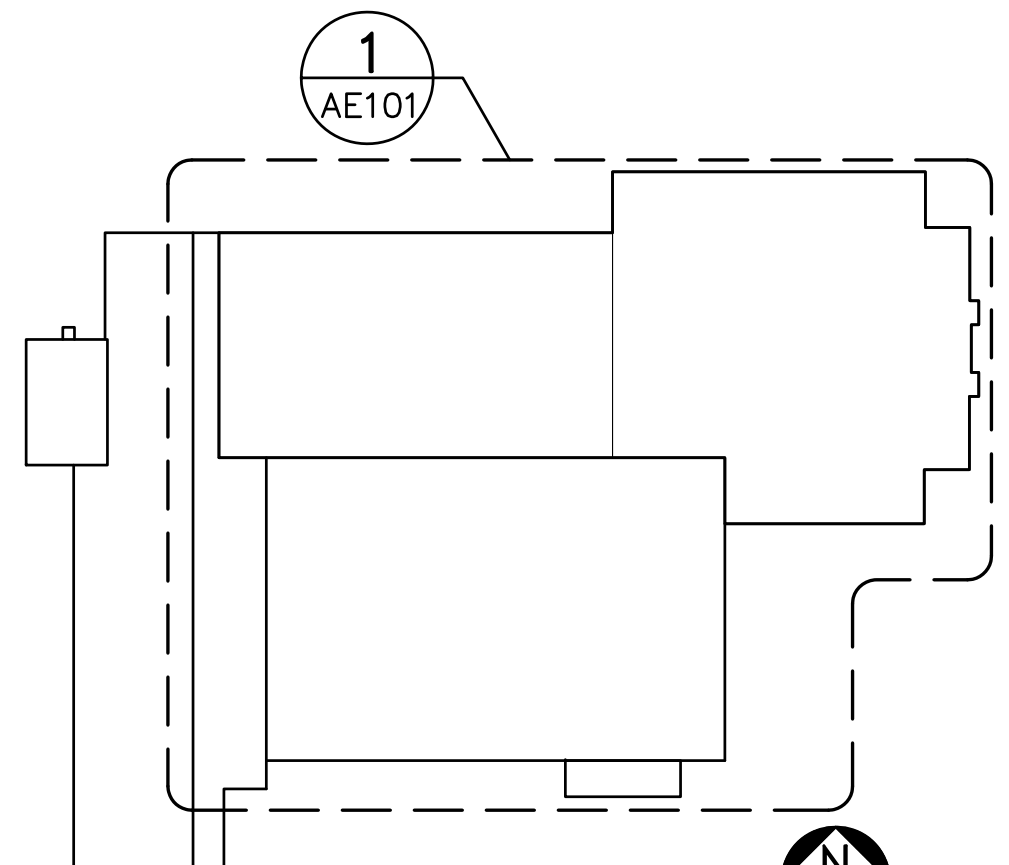

KEYPLAN
 PLAN NORTH

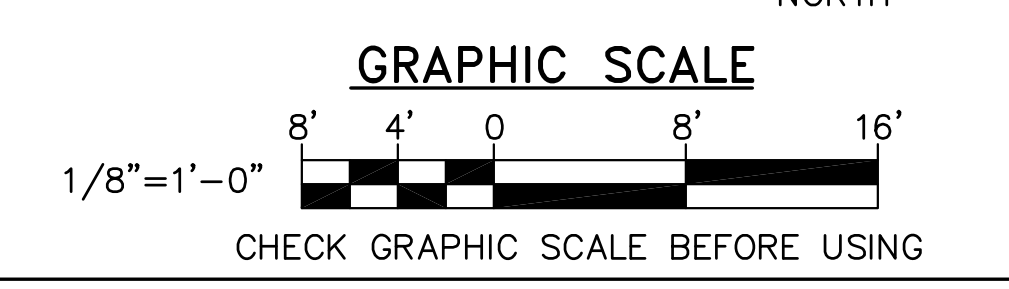

25 May, 2016 12:03pm
 C:\Users\1502110-AC101.dwg

OAK POINT ASSOCIATES
 LICENSED ARCHITECT
 TYLER BARTER
 No. 2952
 STATE OF MAINE
 23 Main Street, Biddeford, Maine 04005 (707)283-0100 (P) 207-283-4283 (M)

DESIGNED BY: TGB
 DRAWN BY: TGB
 CHECKED BY: TGB
 PROJECT: 21602-10

**UNIVERSITY OF NEW ENGLAND
 PORTLAND CAMPUS**
 STEVEN AVENUE ARMORY
 716 STEVEN AVENUE
 PORTLAND, MAINE 04103
 1 (207) 283-0171

**RENOVATIONS TO THE
 STEVEN AVENUE ARMORY**

**FIRST FLOOR
 PART PALN**

SCALE: AS NOTED
 DATE: 05-24-16
 DWG. **AE101**
 SHEET: **57** OF 169