

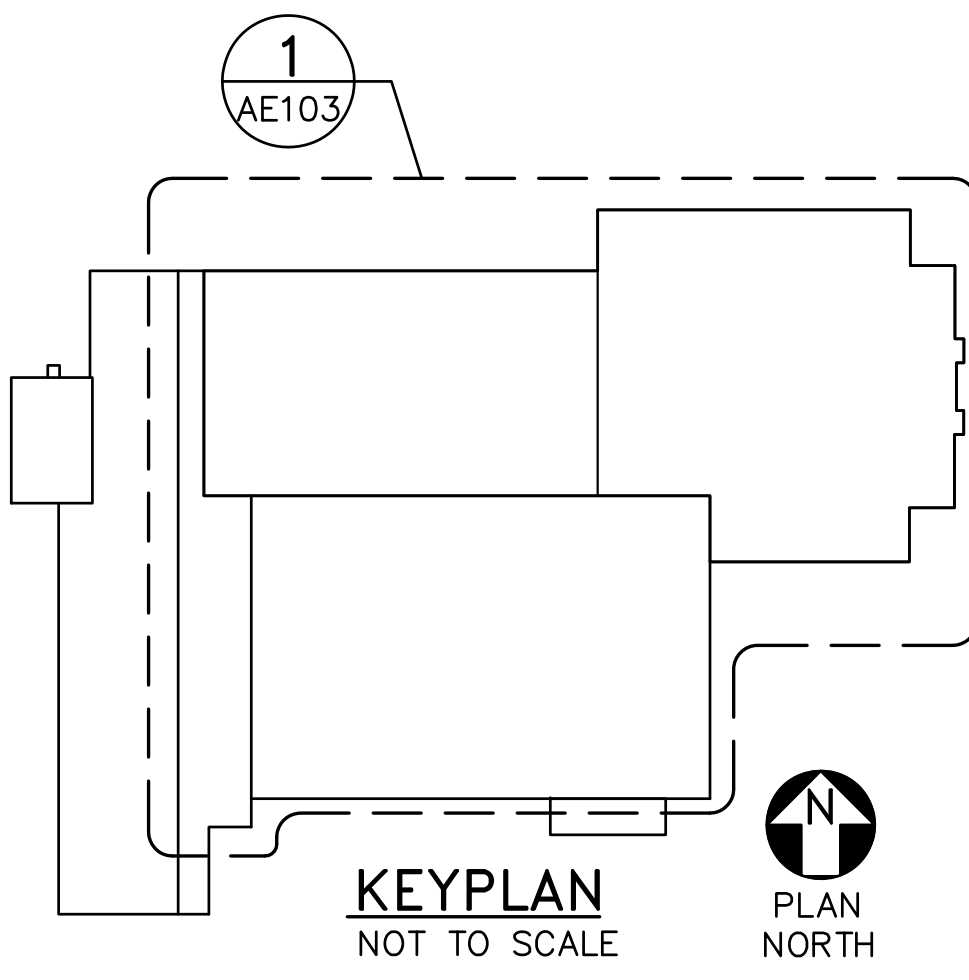


1 SECOND FLOOR PART PLAN
AE103 SCALE: 1/8"=1'-0"

- GENERAL NOTES:**
1. SEE SHEET AE002 FOR WALL TYPES.
 2. SEE SHEET AE620 FOR WINDOW TYPES.
 3. SEE SHEET AE101 FOR KEYNOTES.

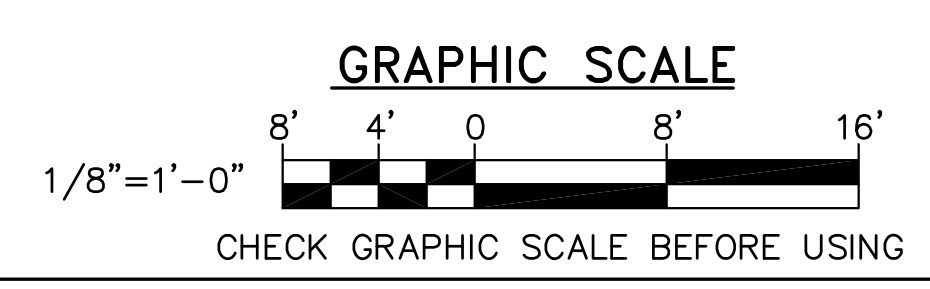

25 May, 2016 - 11:59am
C:\vpl\16\21502.10-AE103.dwg

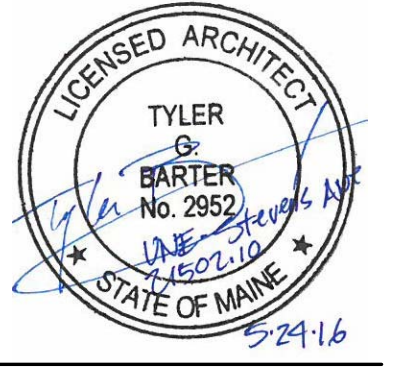

TGB
DEM TGB
DESIGNED BY:
DRAWN BY:
CHECKED BY:
PROJECT:
21502.10

UNIVERSITY OF NEW ENGLAND
PORTLAND CAMPUS
STEVEN AVENUE ARMORY
716 STEVENS AVE
PORTLAND, MAINE 04103
1(202)265-0171

RENOVATIONS TO THE
STEVEN AVENUE ARMORY

SECOND FLOOR
PART PLAN

SCALE: AS NOTED
DATE: 05-24-16

DWG. AE103

SHEET: 59 OF 169