




1 FUNCTION ROOM 104 BLDG SECTION  
AE220 SCALE: 1/8"=1'-0"

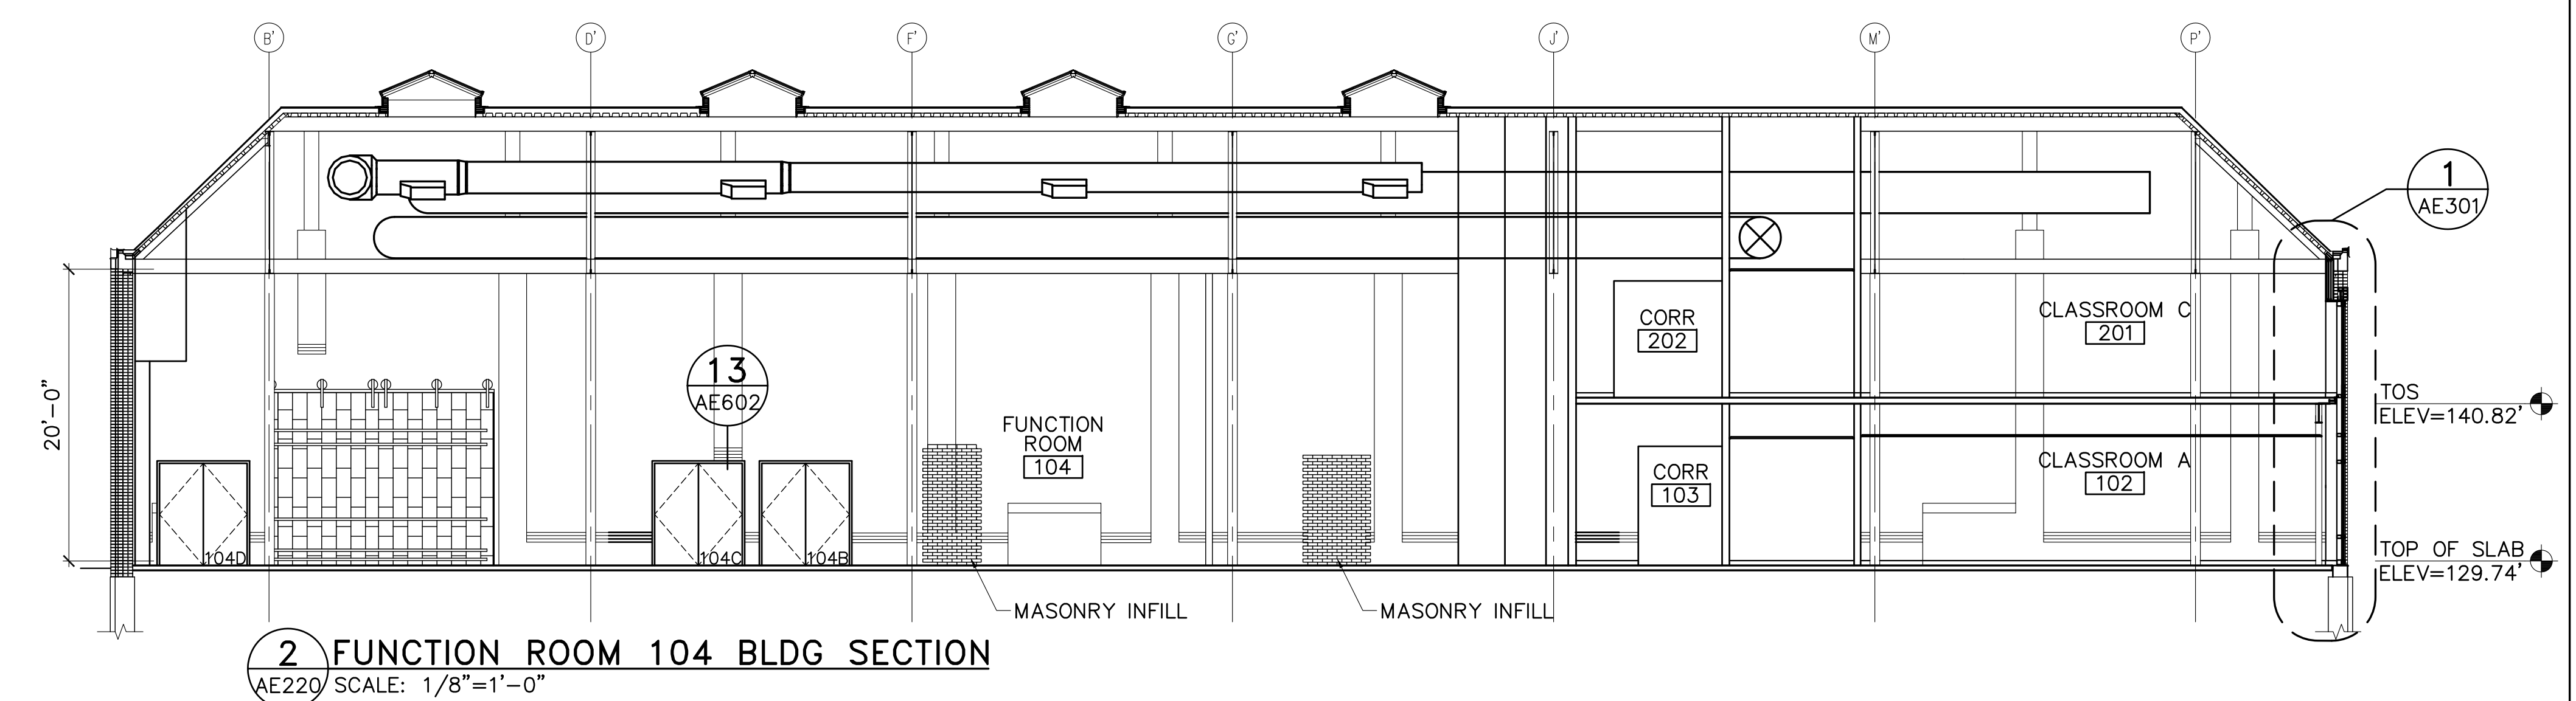


2 FUNCTION ROOM 104 BLDG SECTION  
AE220 SCALE: 1/8"=1'-0"

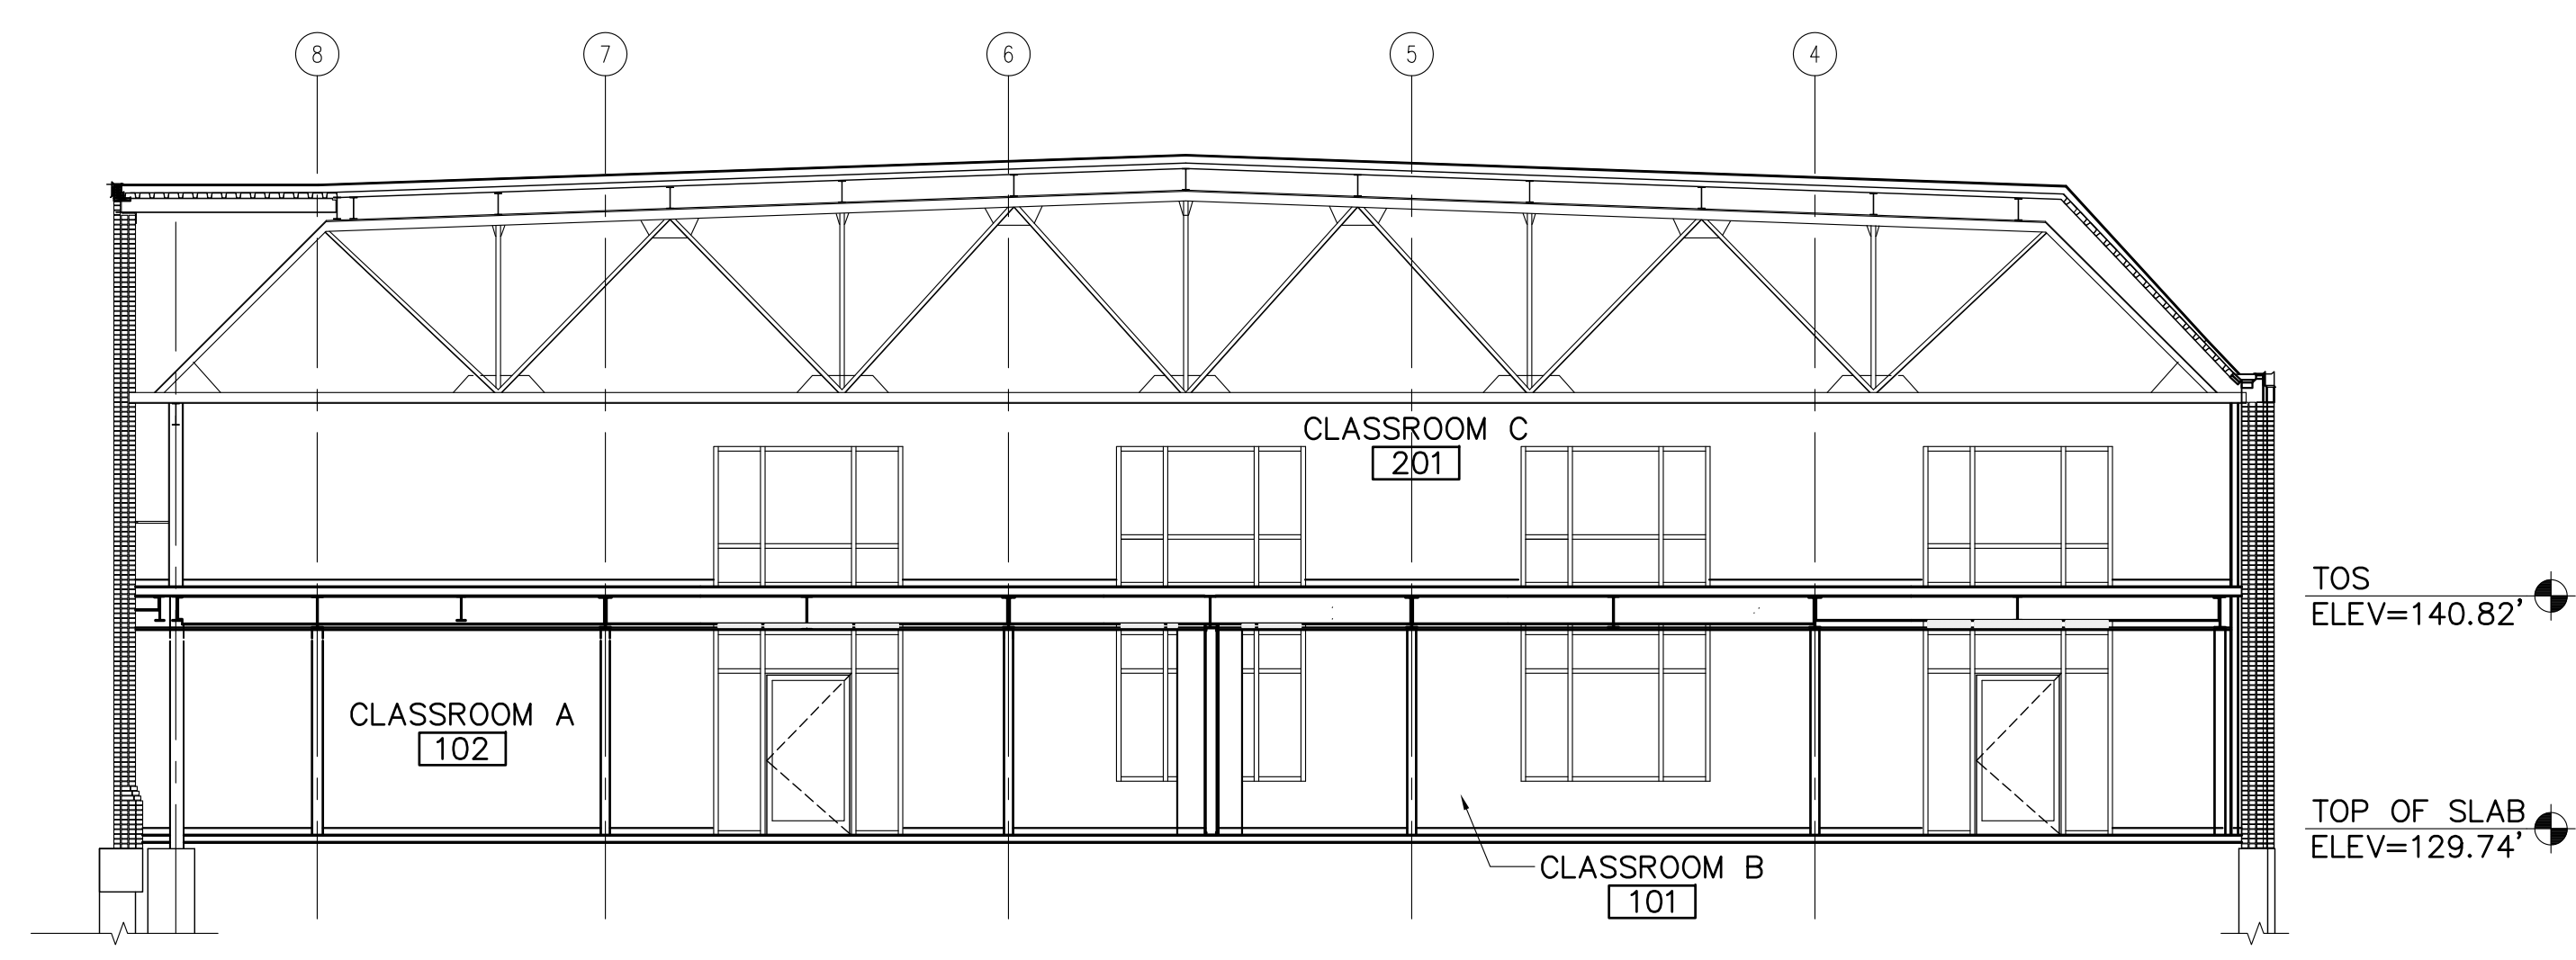


3 FUNCTION ROOM 104 BLDG SECTION  
AE220 SCALE: 1/8"=1'-0"

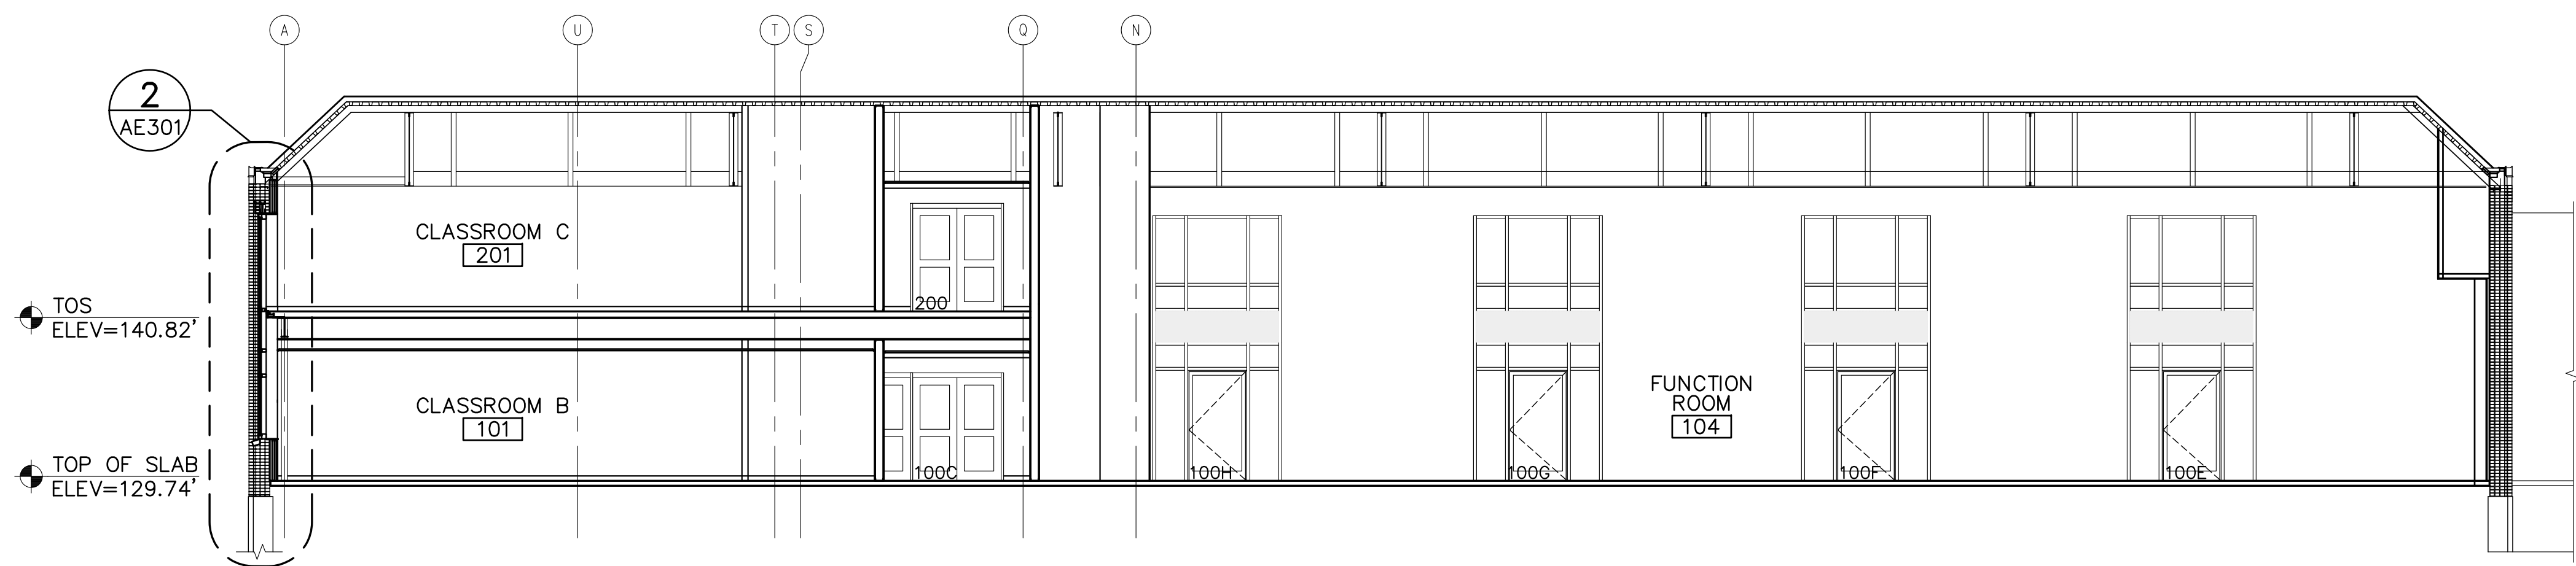




4 FUNCTION ROOM 104 BLDG SECTION  
AE220 SCALE: 1/8"=1'-0"

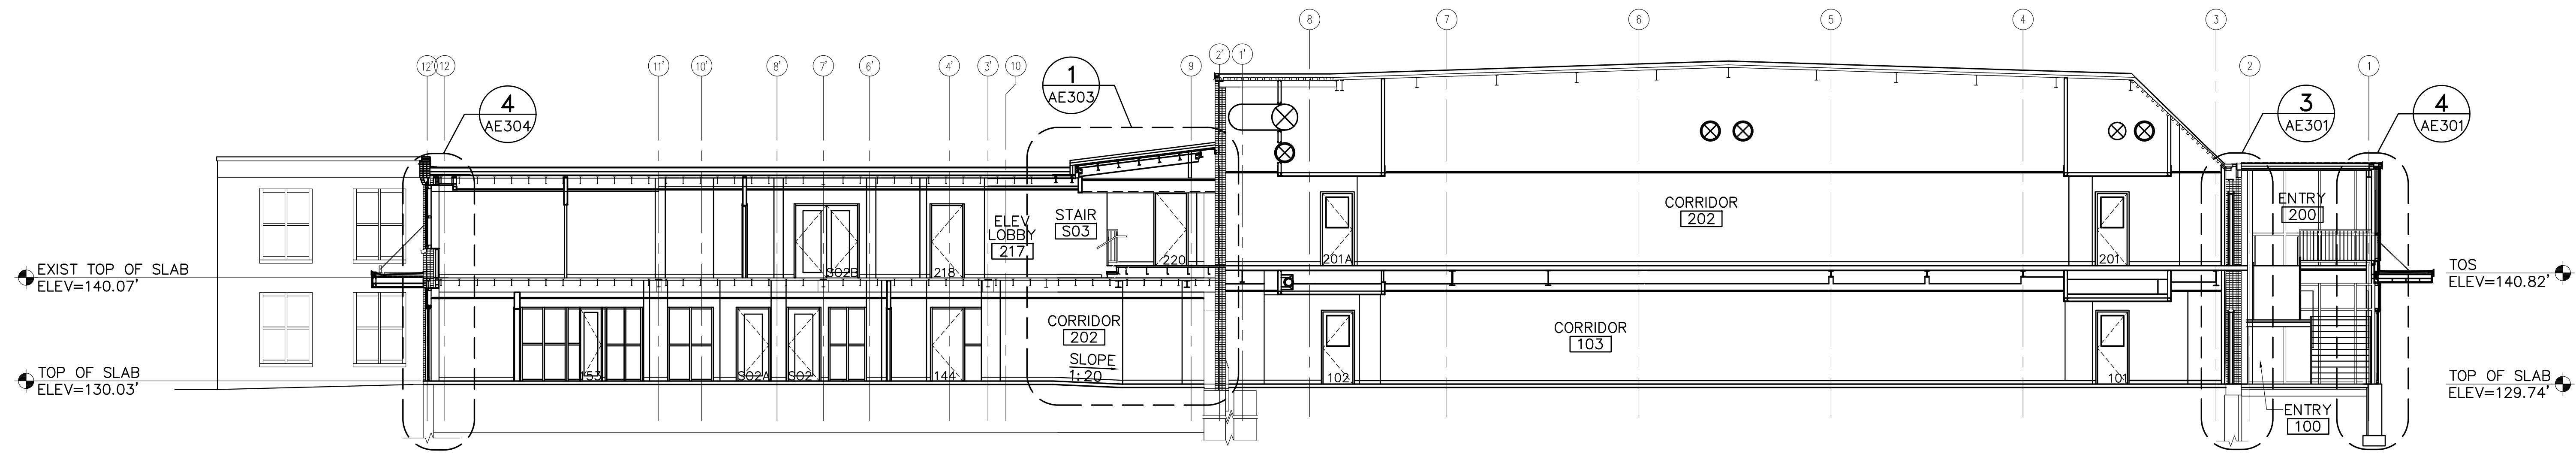

5 FUNCTION ROOM 104 BLDG SECTION  
AE220 SCALE: 1/8"=1'-0"

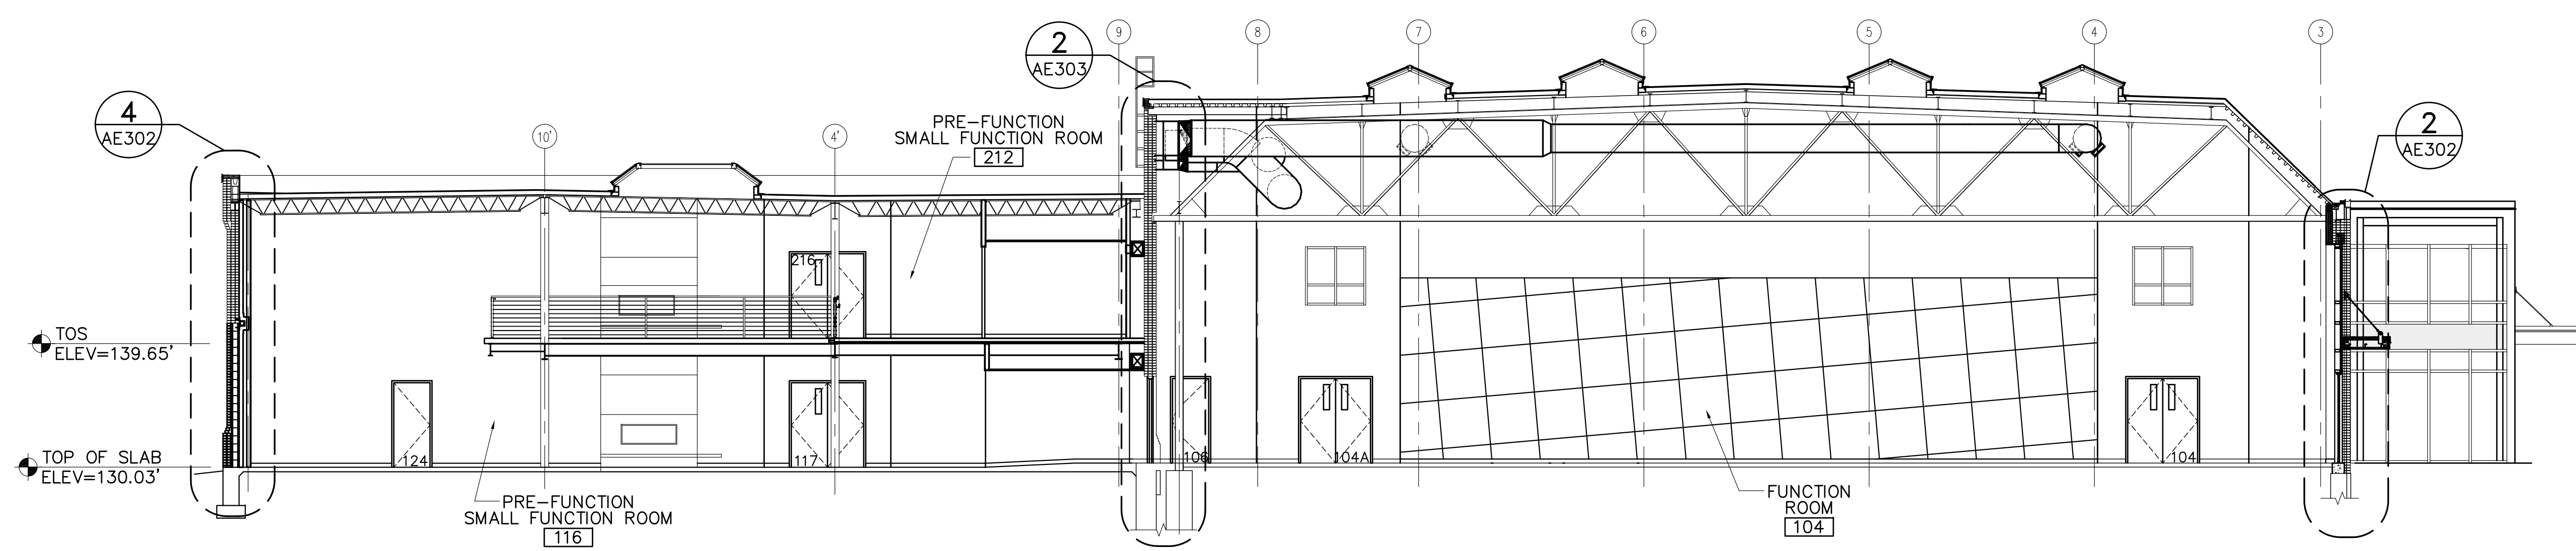

6 PRE-FUNCTION ROOM 104 BLDG SECTION  
AE220 SCALE: 1/8"=1'-0"

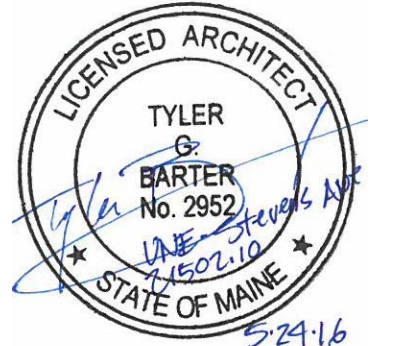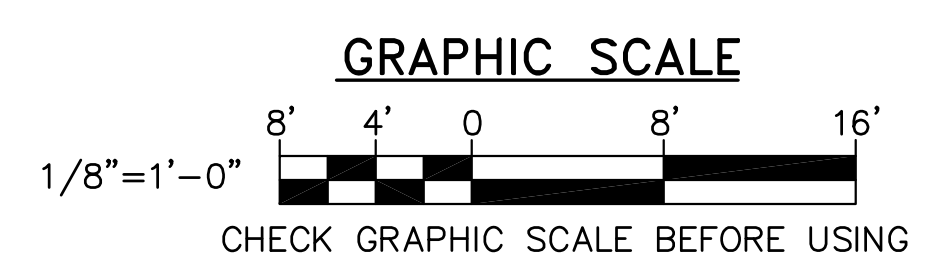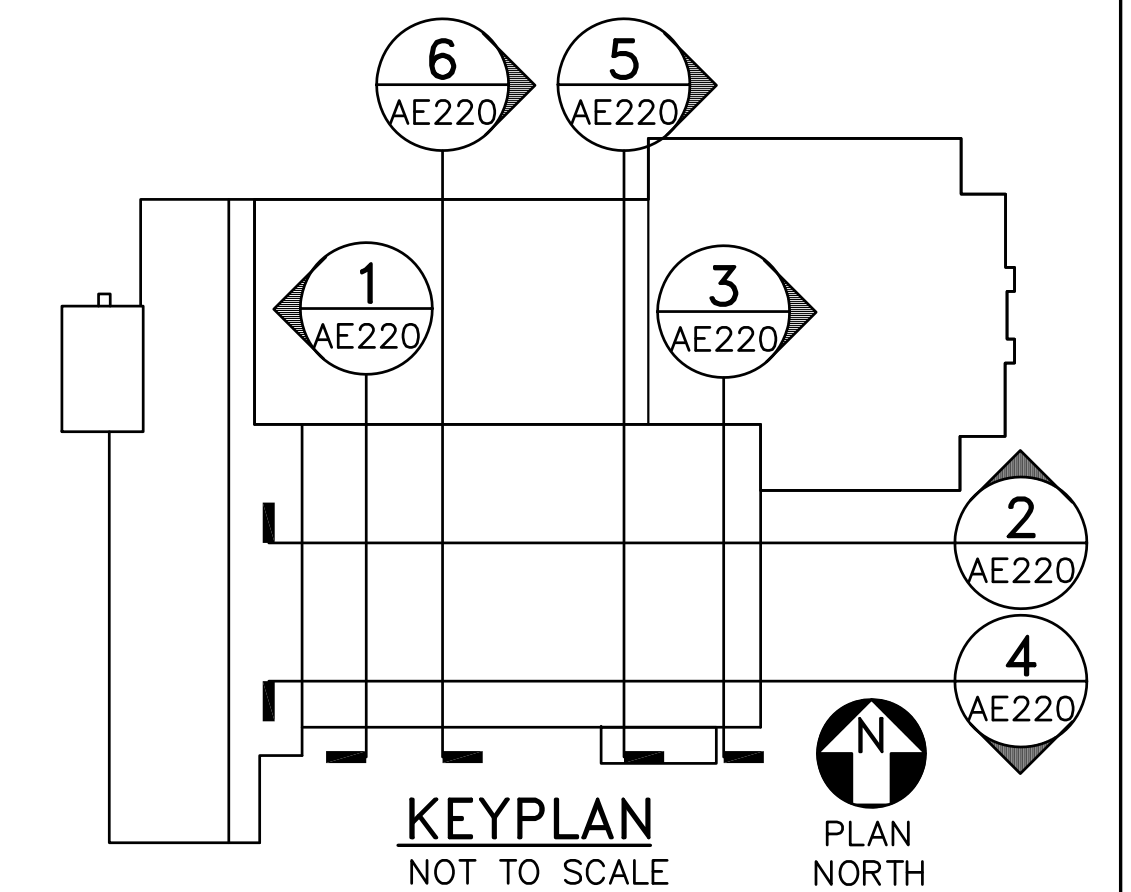

TGB  
DEM  
TGB  
21502.10  
DESIGNED BY:  
DRAWN BY:  
CHECKED BY:  
PROJECT:

UNIVERSITY OF NEW ENGLAND  
PORTLAND CAMPUS  
STEVEN AVENUE ARMORY  
718 STEVENS AVE  
PORTLAND, MAINE 04103  
1 (207) 265-0171

RENOVATIONS TO THE  
STEVEN AVENUE ARMORY

BUILDING SECTIONS

SCALE: AS NOTED  
DATE: 05-24-16

DWG. AE220

SHEET: 65 OF 169