

TGB
 DEM TGB
 21502.10
 DESIGNED BY:
 DRAWN BY:
 CHECKED BY:
 PROJECT:

**UNIVERSITY OF NEW ENGLAND
 PORTLAND CAMPUS**
 STEVEN AVENUE ARMORY
 718 STEVENS AVE
 PORTLAND, MAINE 04103
 (1) 207 283-0171


**RENOVATIONS TO THE
 STEVENS AVENUE ARMORY**

BUILDING SECTIONS


SCALE: AS NOTED
 DATE: 05-24-16

DWG. **AE221**

SHEET: **66** OF 169

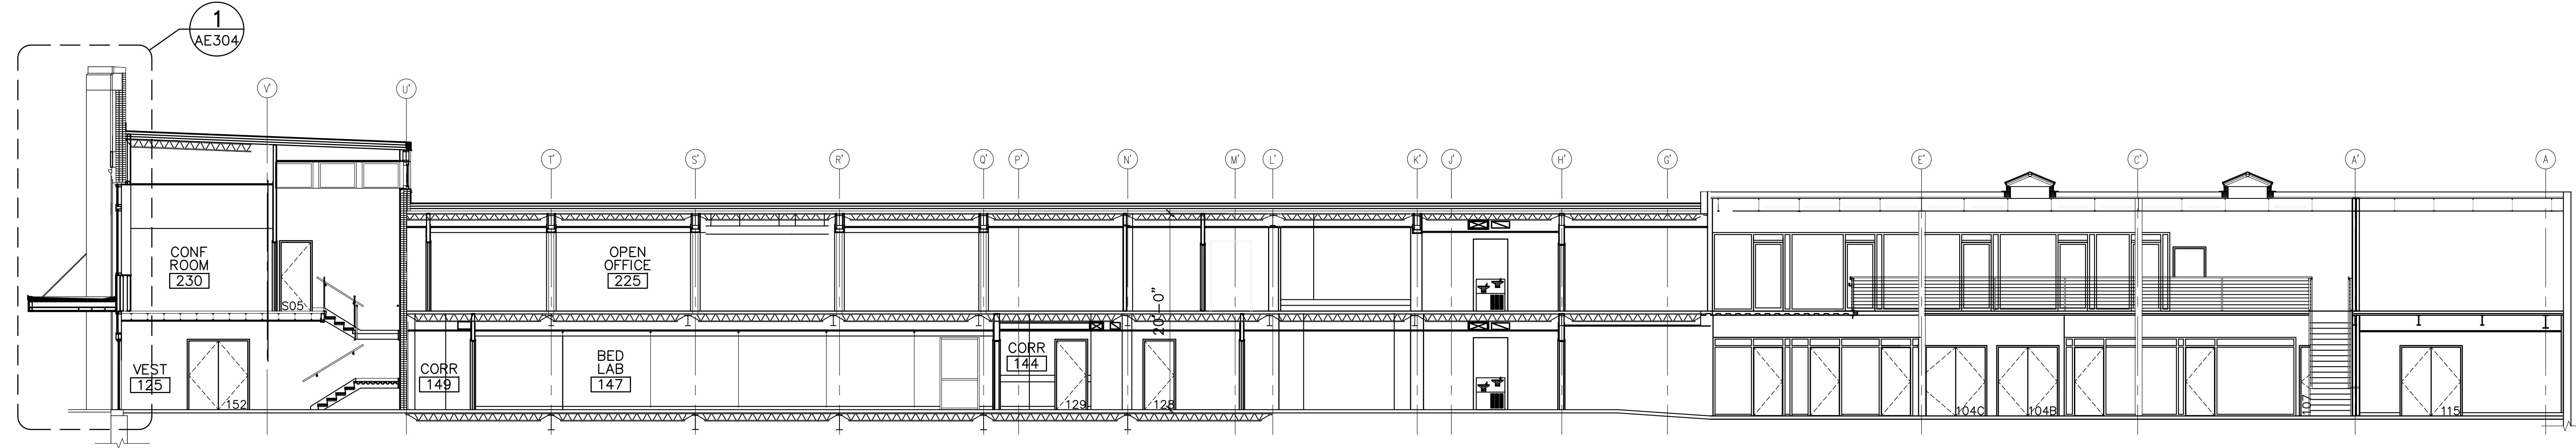

1 BUILDING SECTION
 AE101, AE102, AE221 SCALE: 1/8"=1'-0"

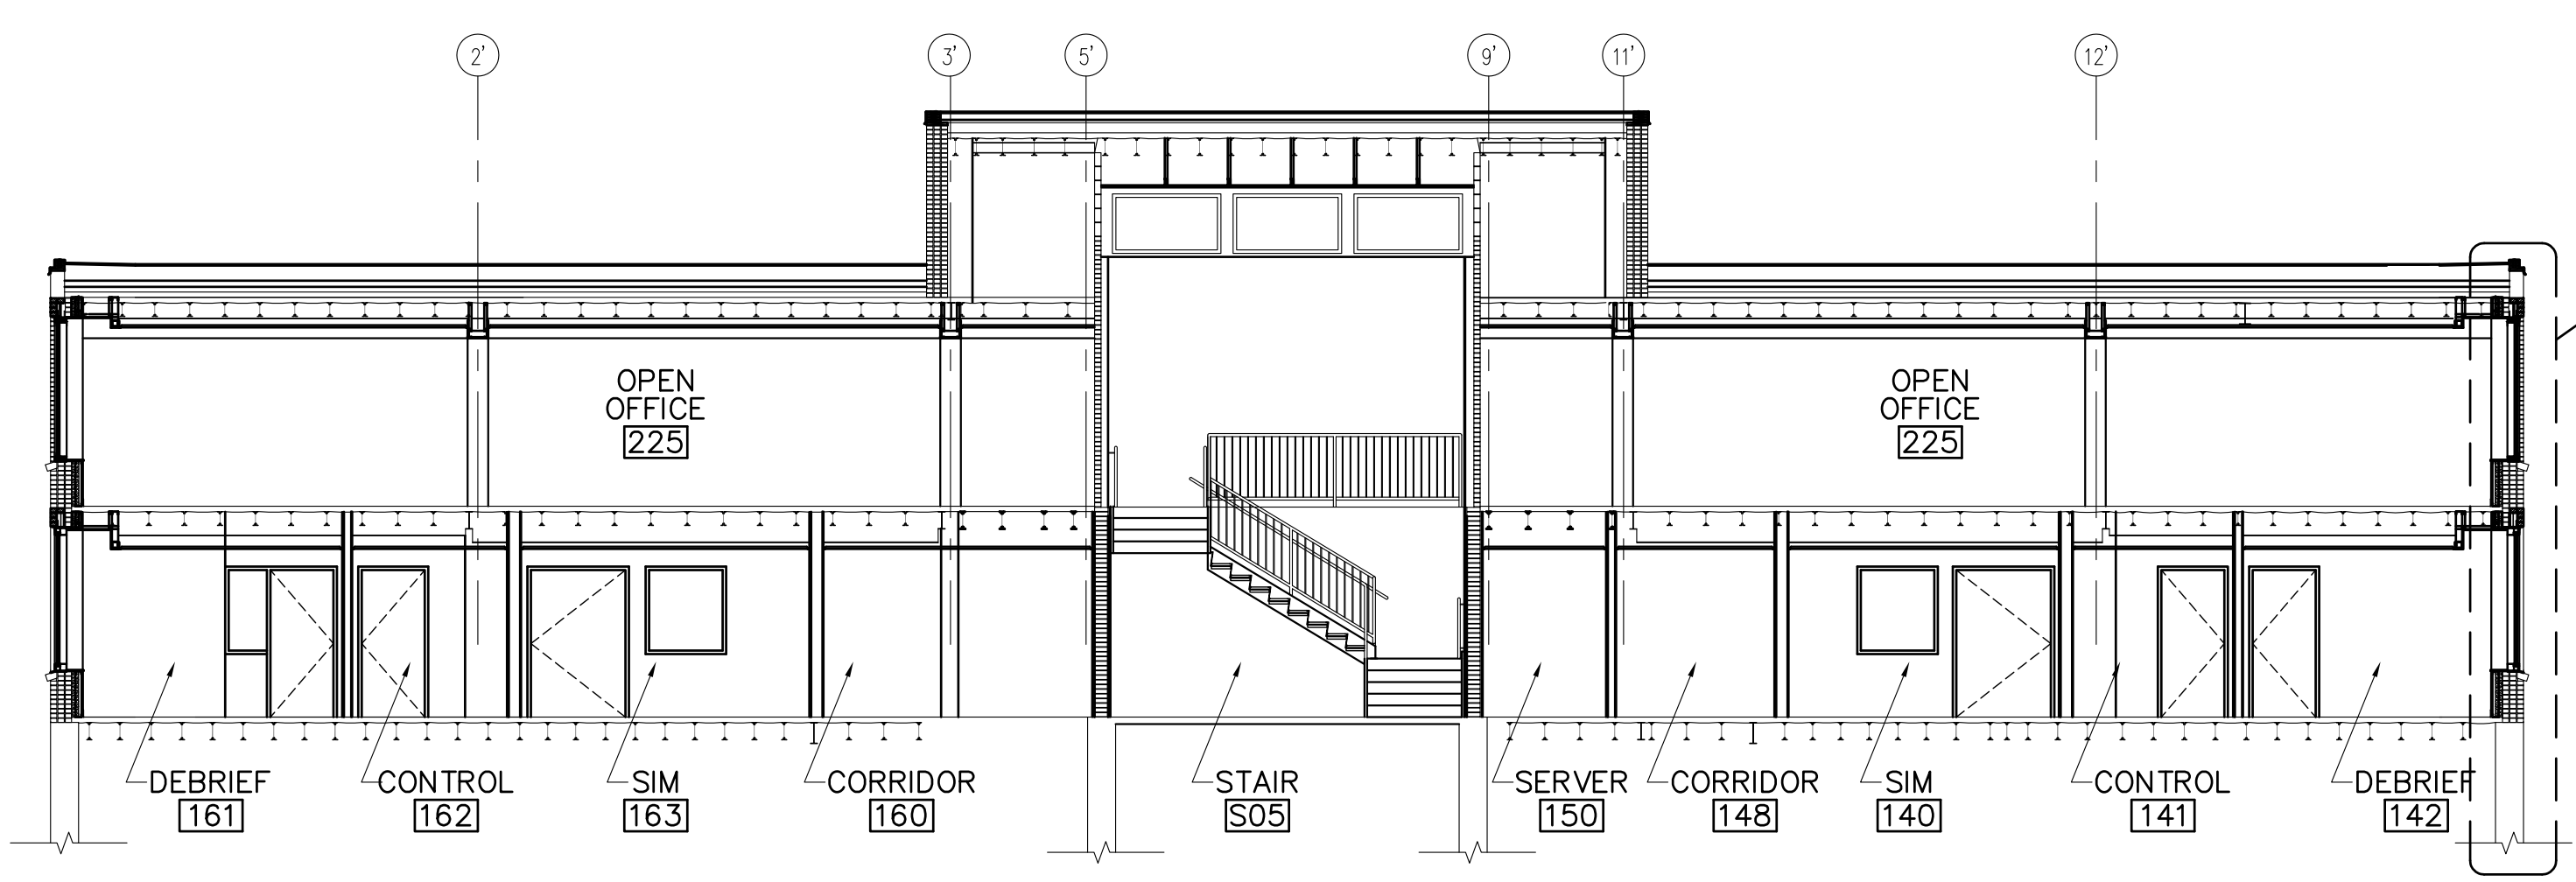

2 BUILDING SECTION
 AE101, AE102, AE221 SCALE: 1/8"=1'-0"



3 BUILDING SECTION
 AE101, AE102, AE221 SCALE: 1/8"=1'-0"

