



1 REPOINTING & TYPICAL RAKED JOINT
AE521/ NOT TO SCALE

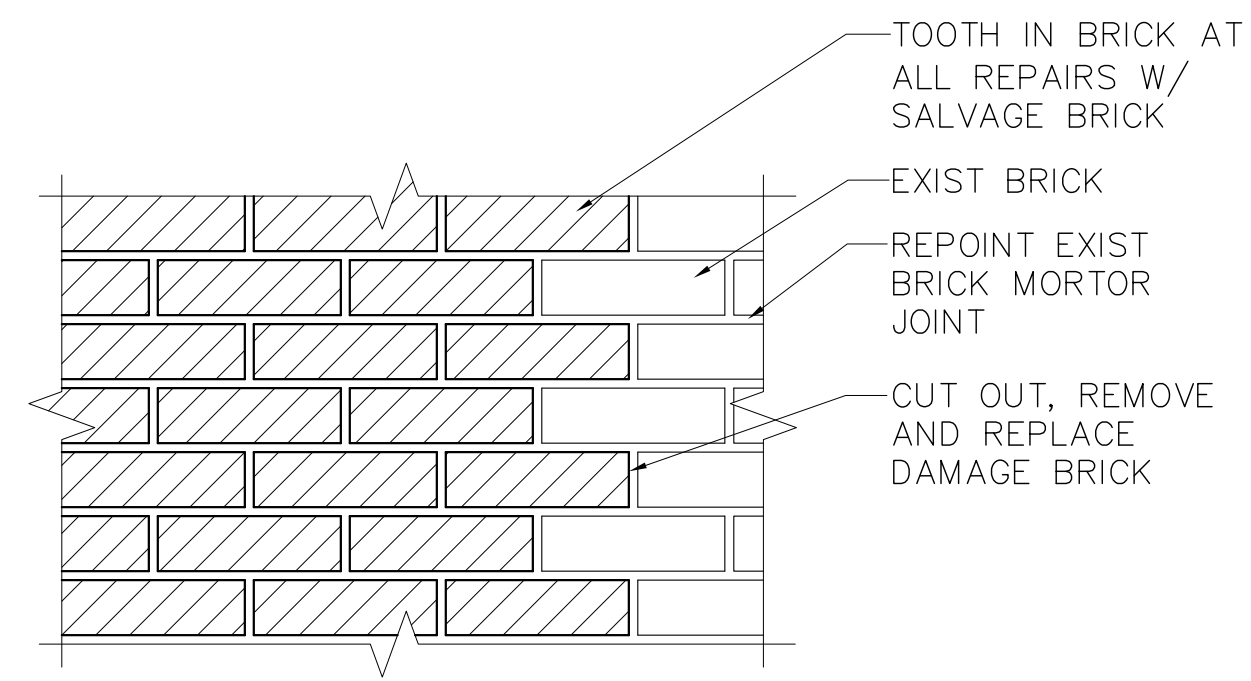


2 TYP MASONRY WALL REPAIR
AE521/ SCALE: 1-1/2"=1'-0"

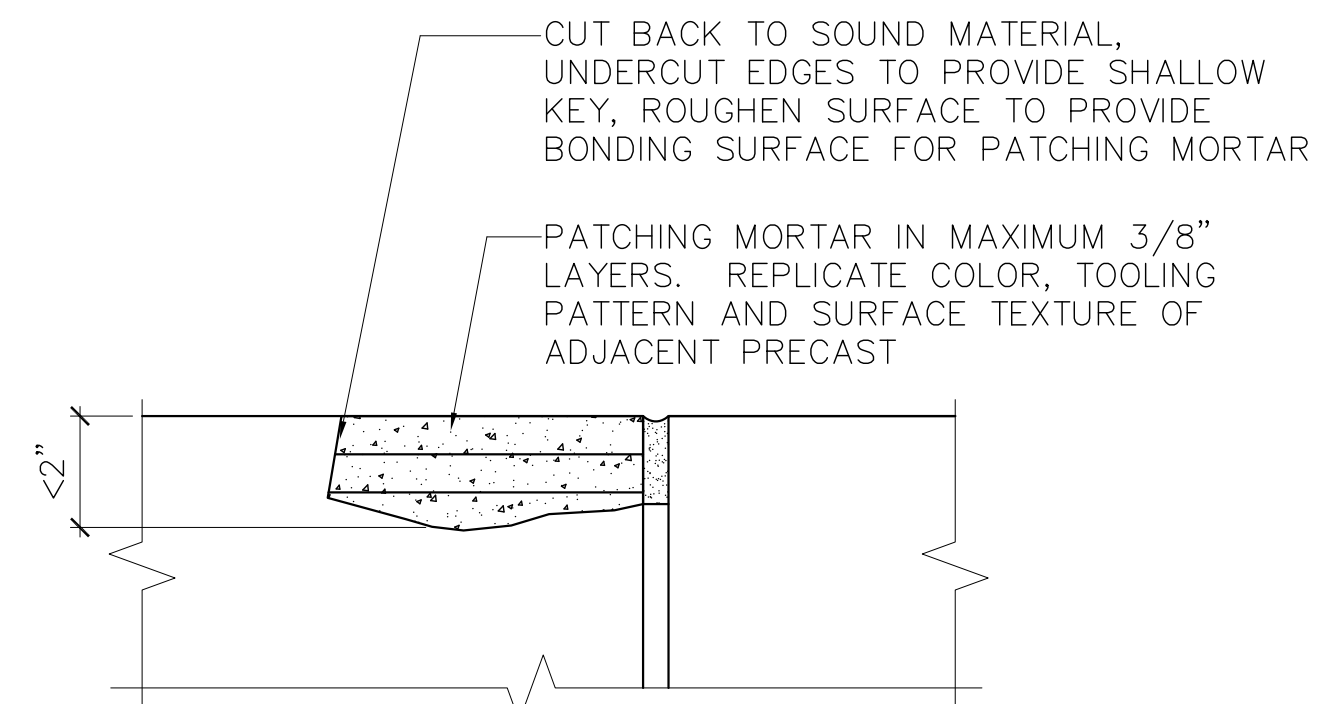


NOTE: PROVIDE A CONTINUOUS JOINT REPOINTED WITH THE SPECIFIED POINTING MORTAR WHERE PATCHES ARE AT THE EDGE OF A PRECAST UNIT. PATCHES MAY NOT EXTEND ACROSS JOINTING.


3 TYP MASONRY PATCHING
AE521/ SCALE: 1-1/2"=1'-0"

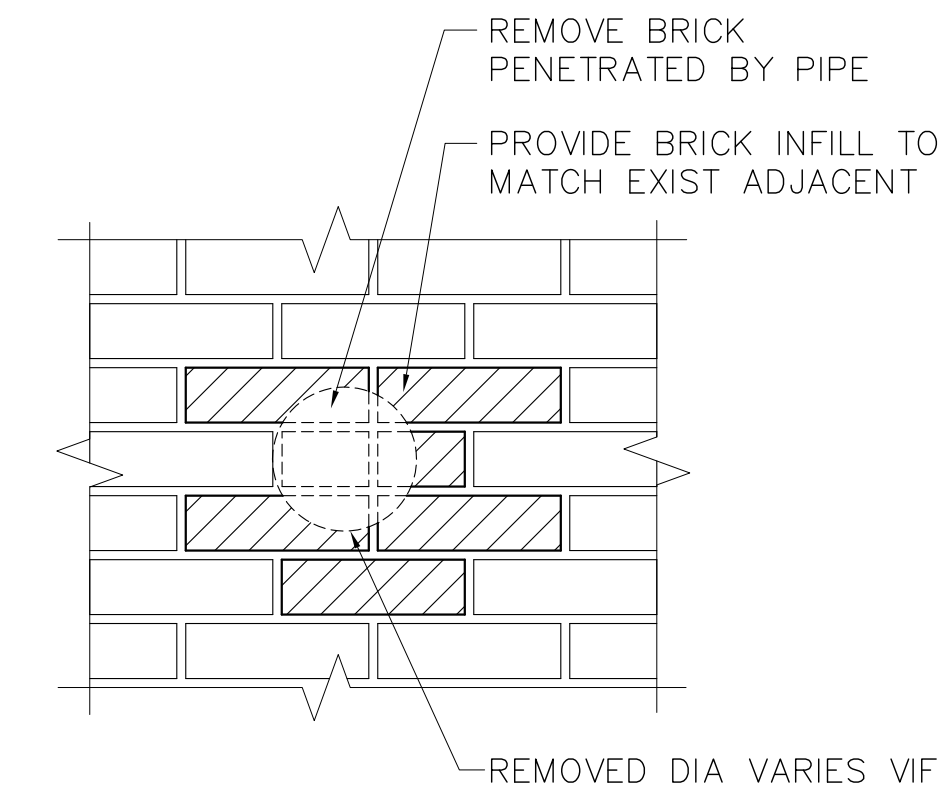

4 EXTERIOR PIPE PENETRATION
AE521/ SCALE: 1-1/2"=1'-0"

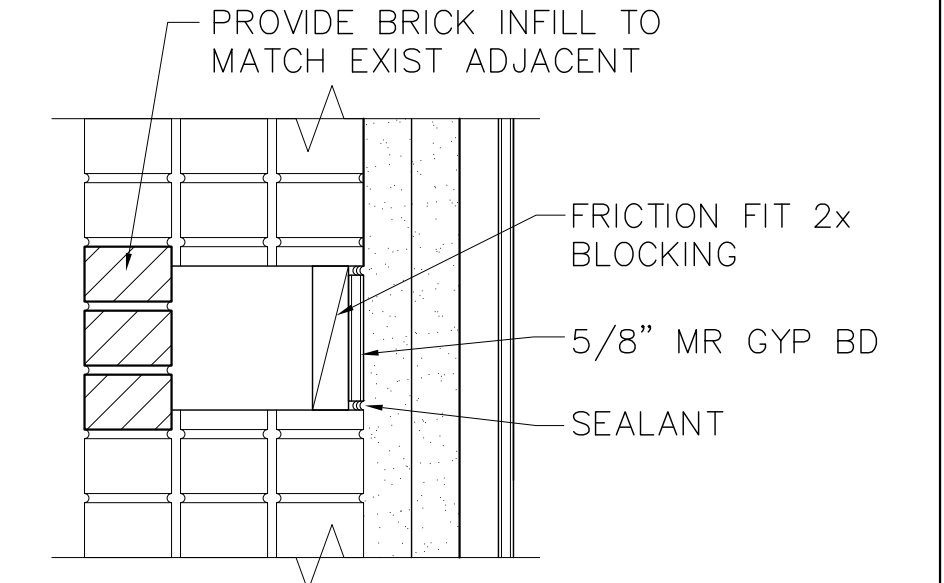

5 EXTERIOR PIPE PENETRATION
AE521/ SCALE: 1-1/2"=1'-0"

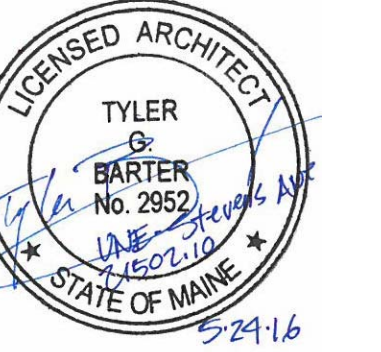

TGB
DESIGNED BY: TGB
DRAWN BY: TGB
CHECKED BY: TGB
PROJECT: 21502.10

UNIVERSITY OF NEW ENGLAND
PORTLAND CAMPUS
STEVEN AVENUE ARMORY
PORTLAND, MAINE 04103
T (207)283-0171

RENOVATIONS TO THE
STEVEN AVENUE ARMORY

MASONRY
DETAILS

SCALE: AS NOTED
DATE: 05-24-16

DWG. **AE521**

SHEET: **81** OF **169**

