





**1 LOWER LEVEL FLOOR PLENUM PART PLAN**  
 AE710/ SCALE: 1/8"=1'-0"  
 PLAN NORTH

**2 PLENUM WALL PAINTED SIGN**  
 AE710 NOT TO SCALE

**KEYNOTES: (THIS SHEET ONLY)**  
 ▲ PLENUM SIGNAGE. REFER TO 2/AE710.

- LEGEND**
- AREAS WHERE SPACES ABOVE CEILING ARE USED AS RETURN AIR PLENUMS
  - LIMIT OF PLENUM AREA
  - TRANSFER GRILL - SEE MECHANICAL SHEET FOR SIZE AND LOCATIONS

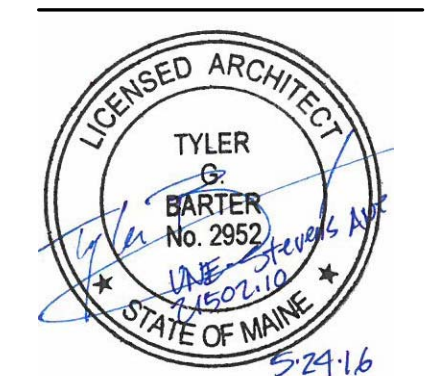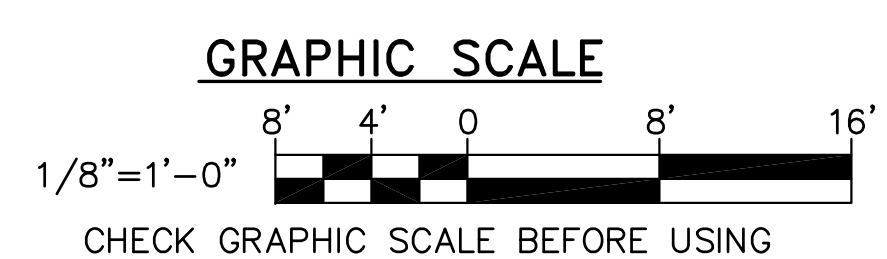

DESIGNED BY: TGB  
 DRAWN BY: TGB  
 CHECKED BY: TGB  
 PROJECT: 21502.10

**UNIVERSITY OF NEW ENGLAND  
 PORTLAND CAMPUS**  
 STEVEN AVENUE ARMORY  
 716 STEVENS AVE  
 PORTLAND, MAINE 04103  
 (707)283-0171

**RENOVATIONS TO THE  
 STEVENS AVENUE ARMORY**

**LOWER LEVEL FLOOR  
 PLENUM PART PLAN**

SCALE: AS NOTED  
 DATE: 05-24-16

DWG. **AE710**

SHEET: **95** OF 169