




**1 SKYLIGHT DETAIL**  
AE720 SCALE: 1-1/2"=1'-0"

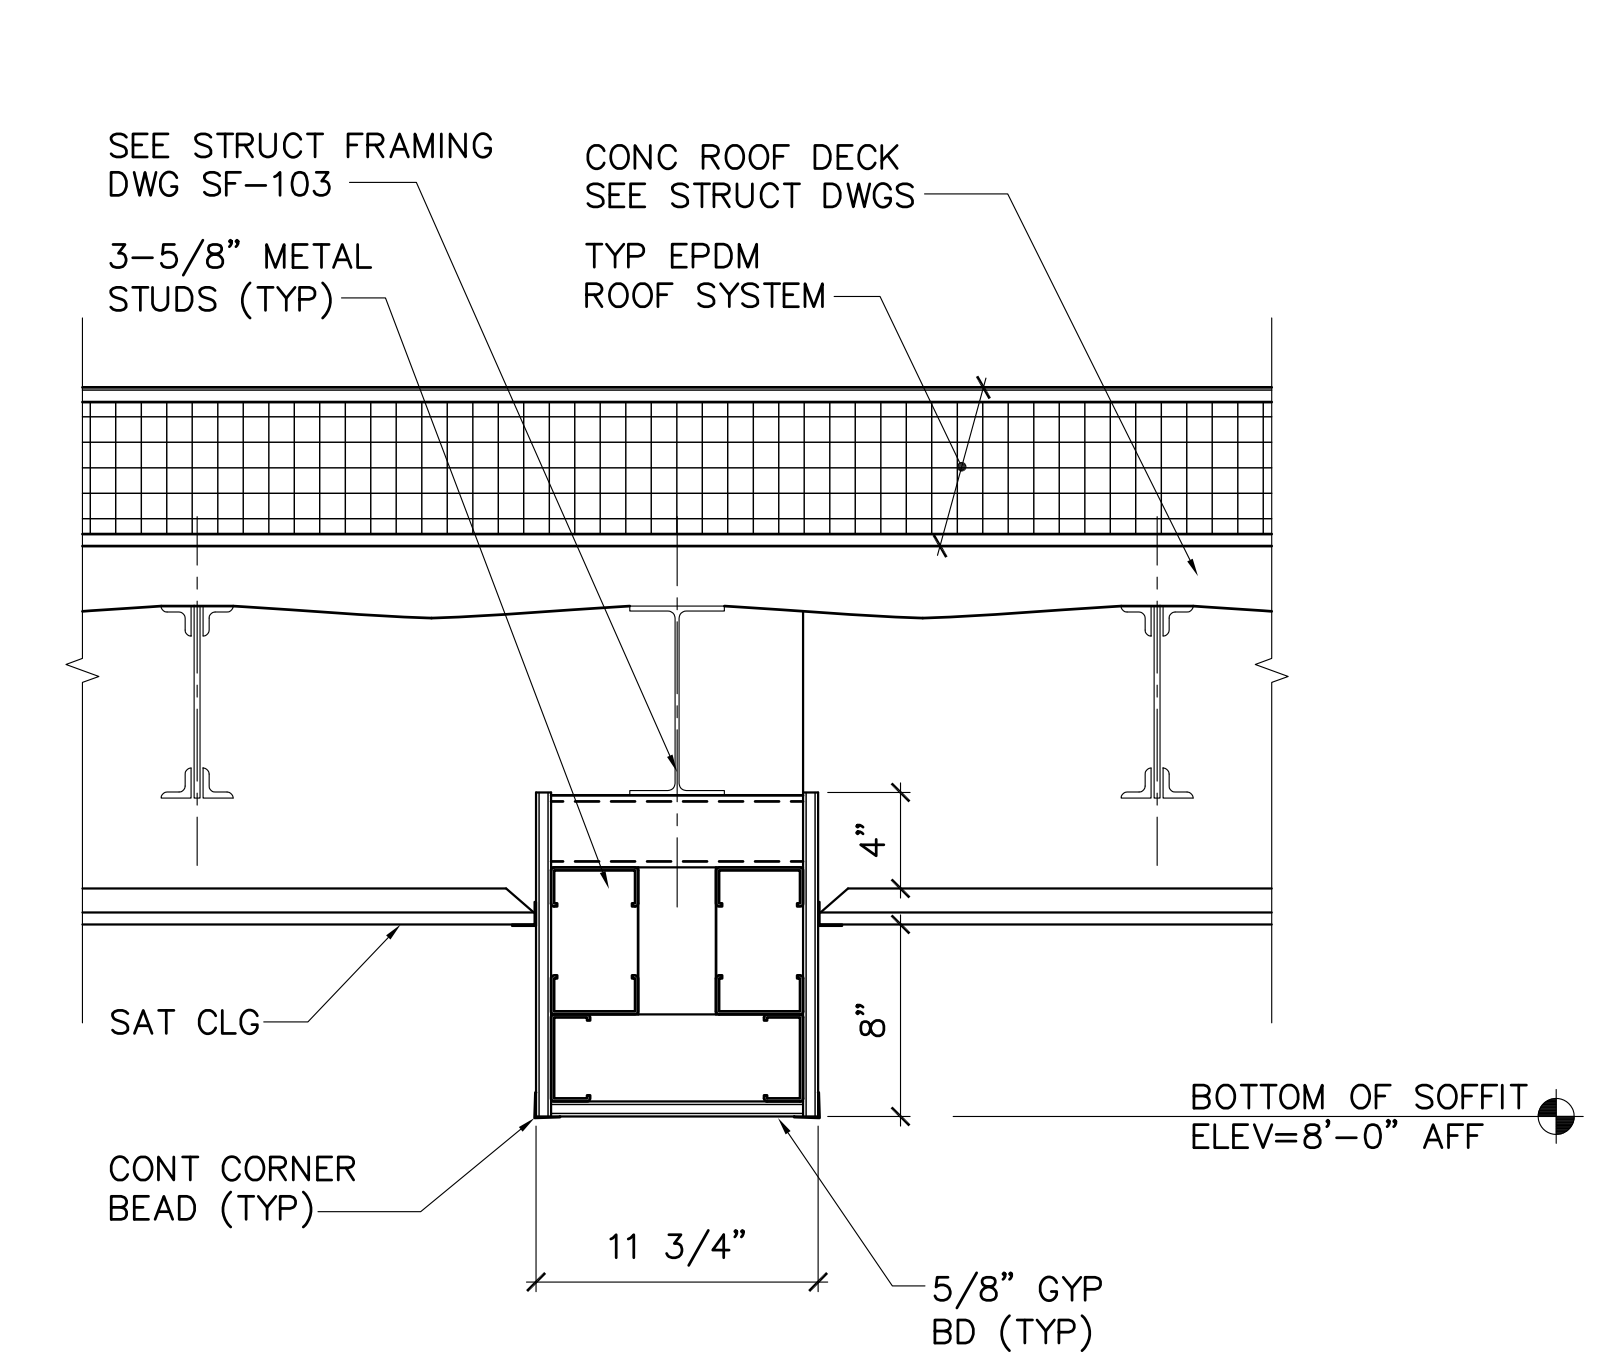


**2 SOFFIT DETAIL**  
AE720 SCALE: 1-1/2"=1'-0"

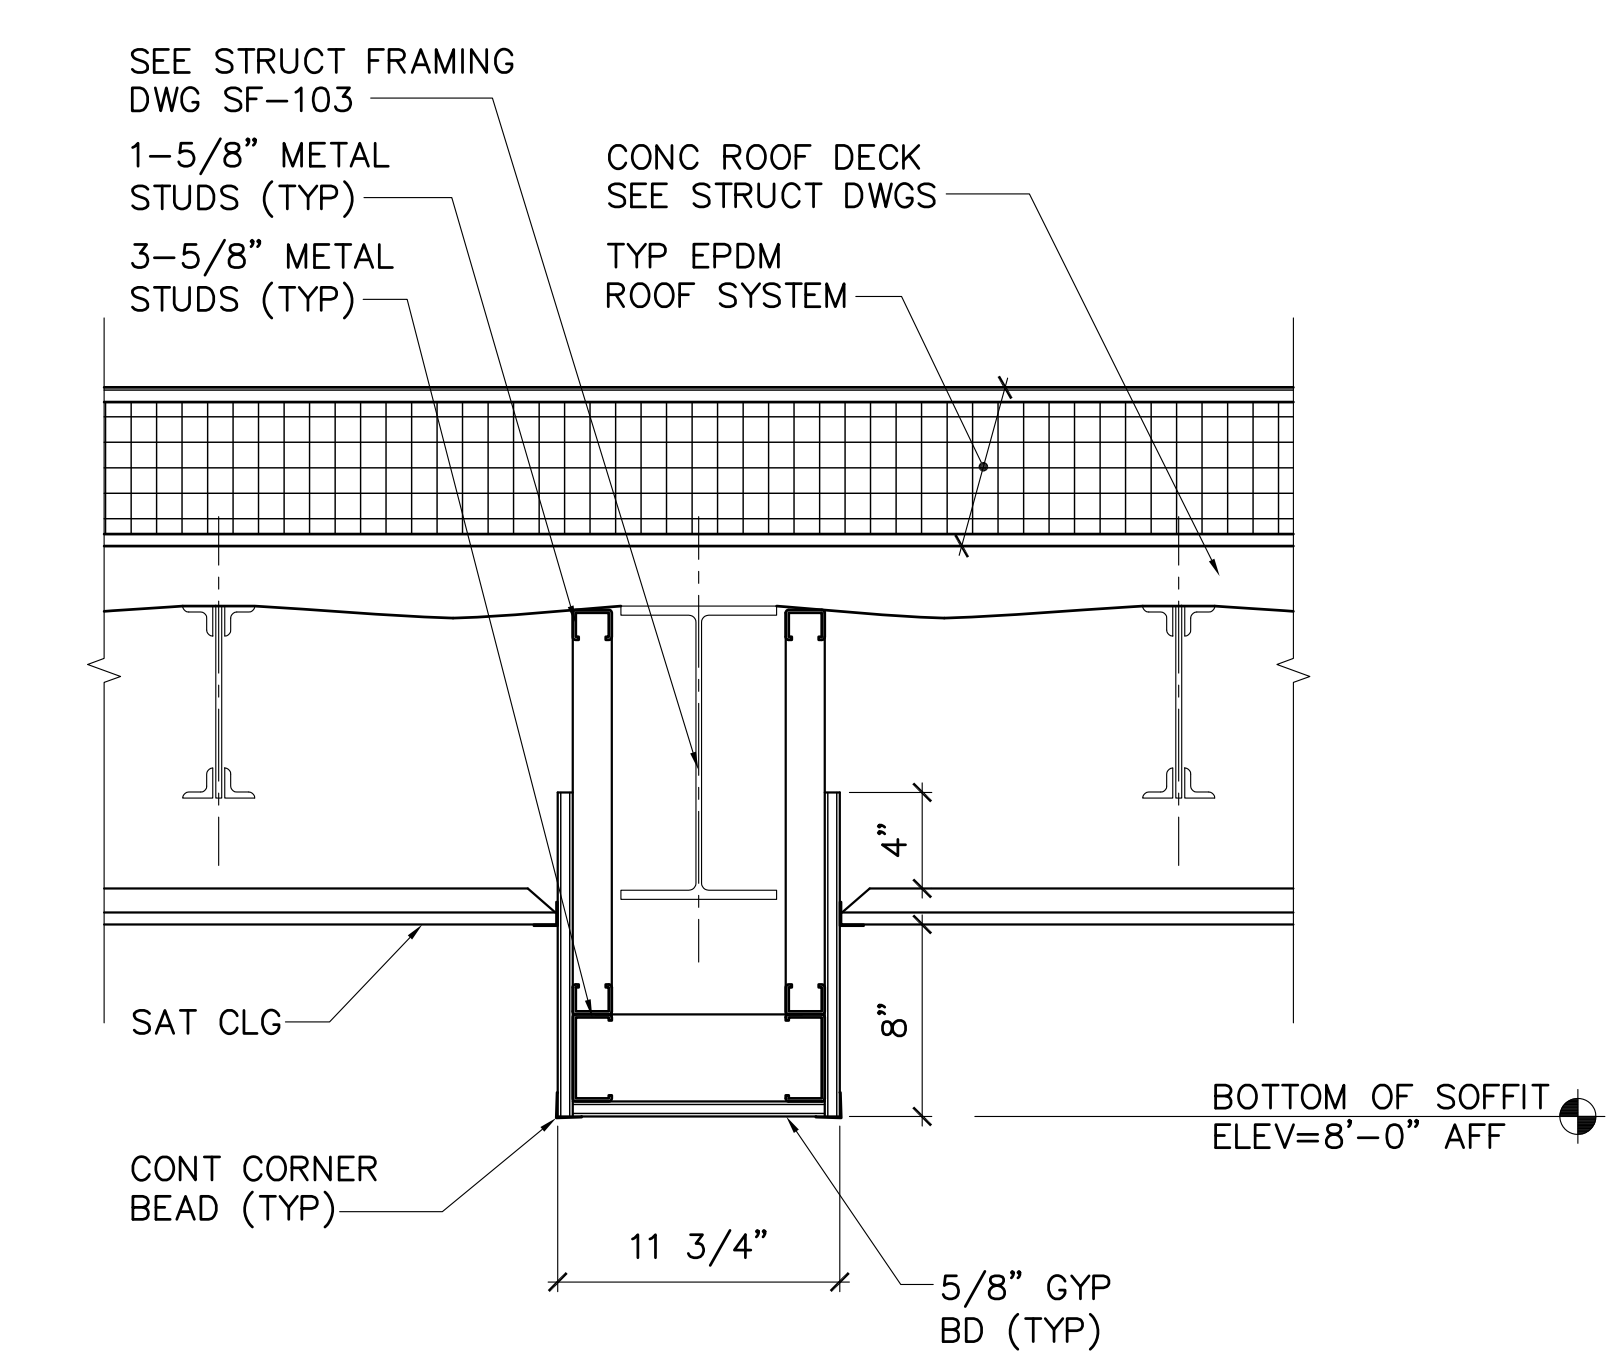


**3 SOFFIT DETAIL**  
AE720 SCALE: 1-1/2"=1'-0"

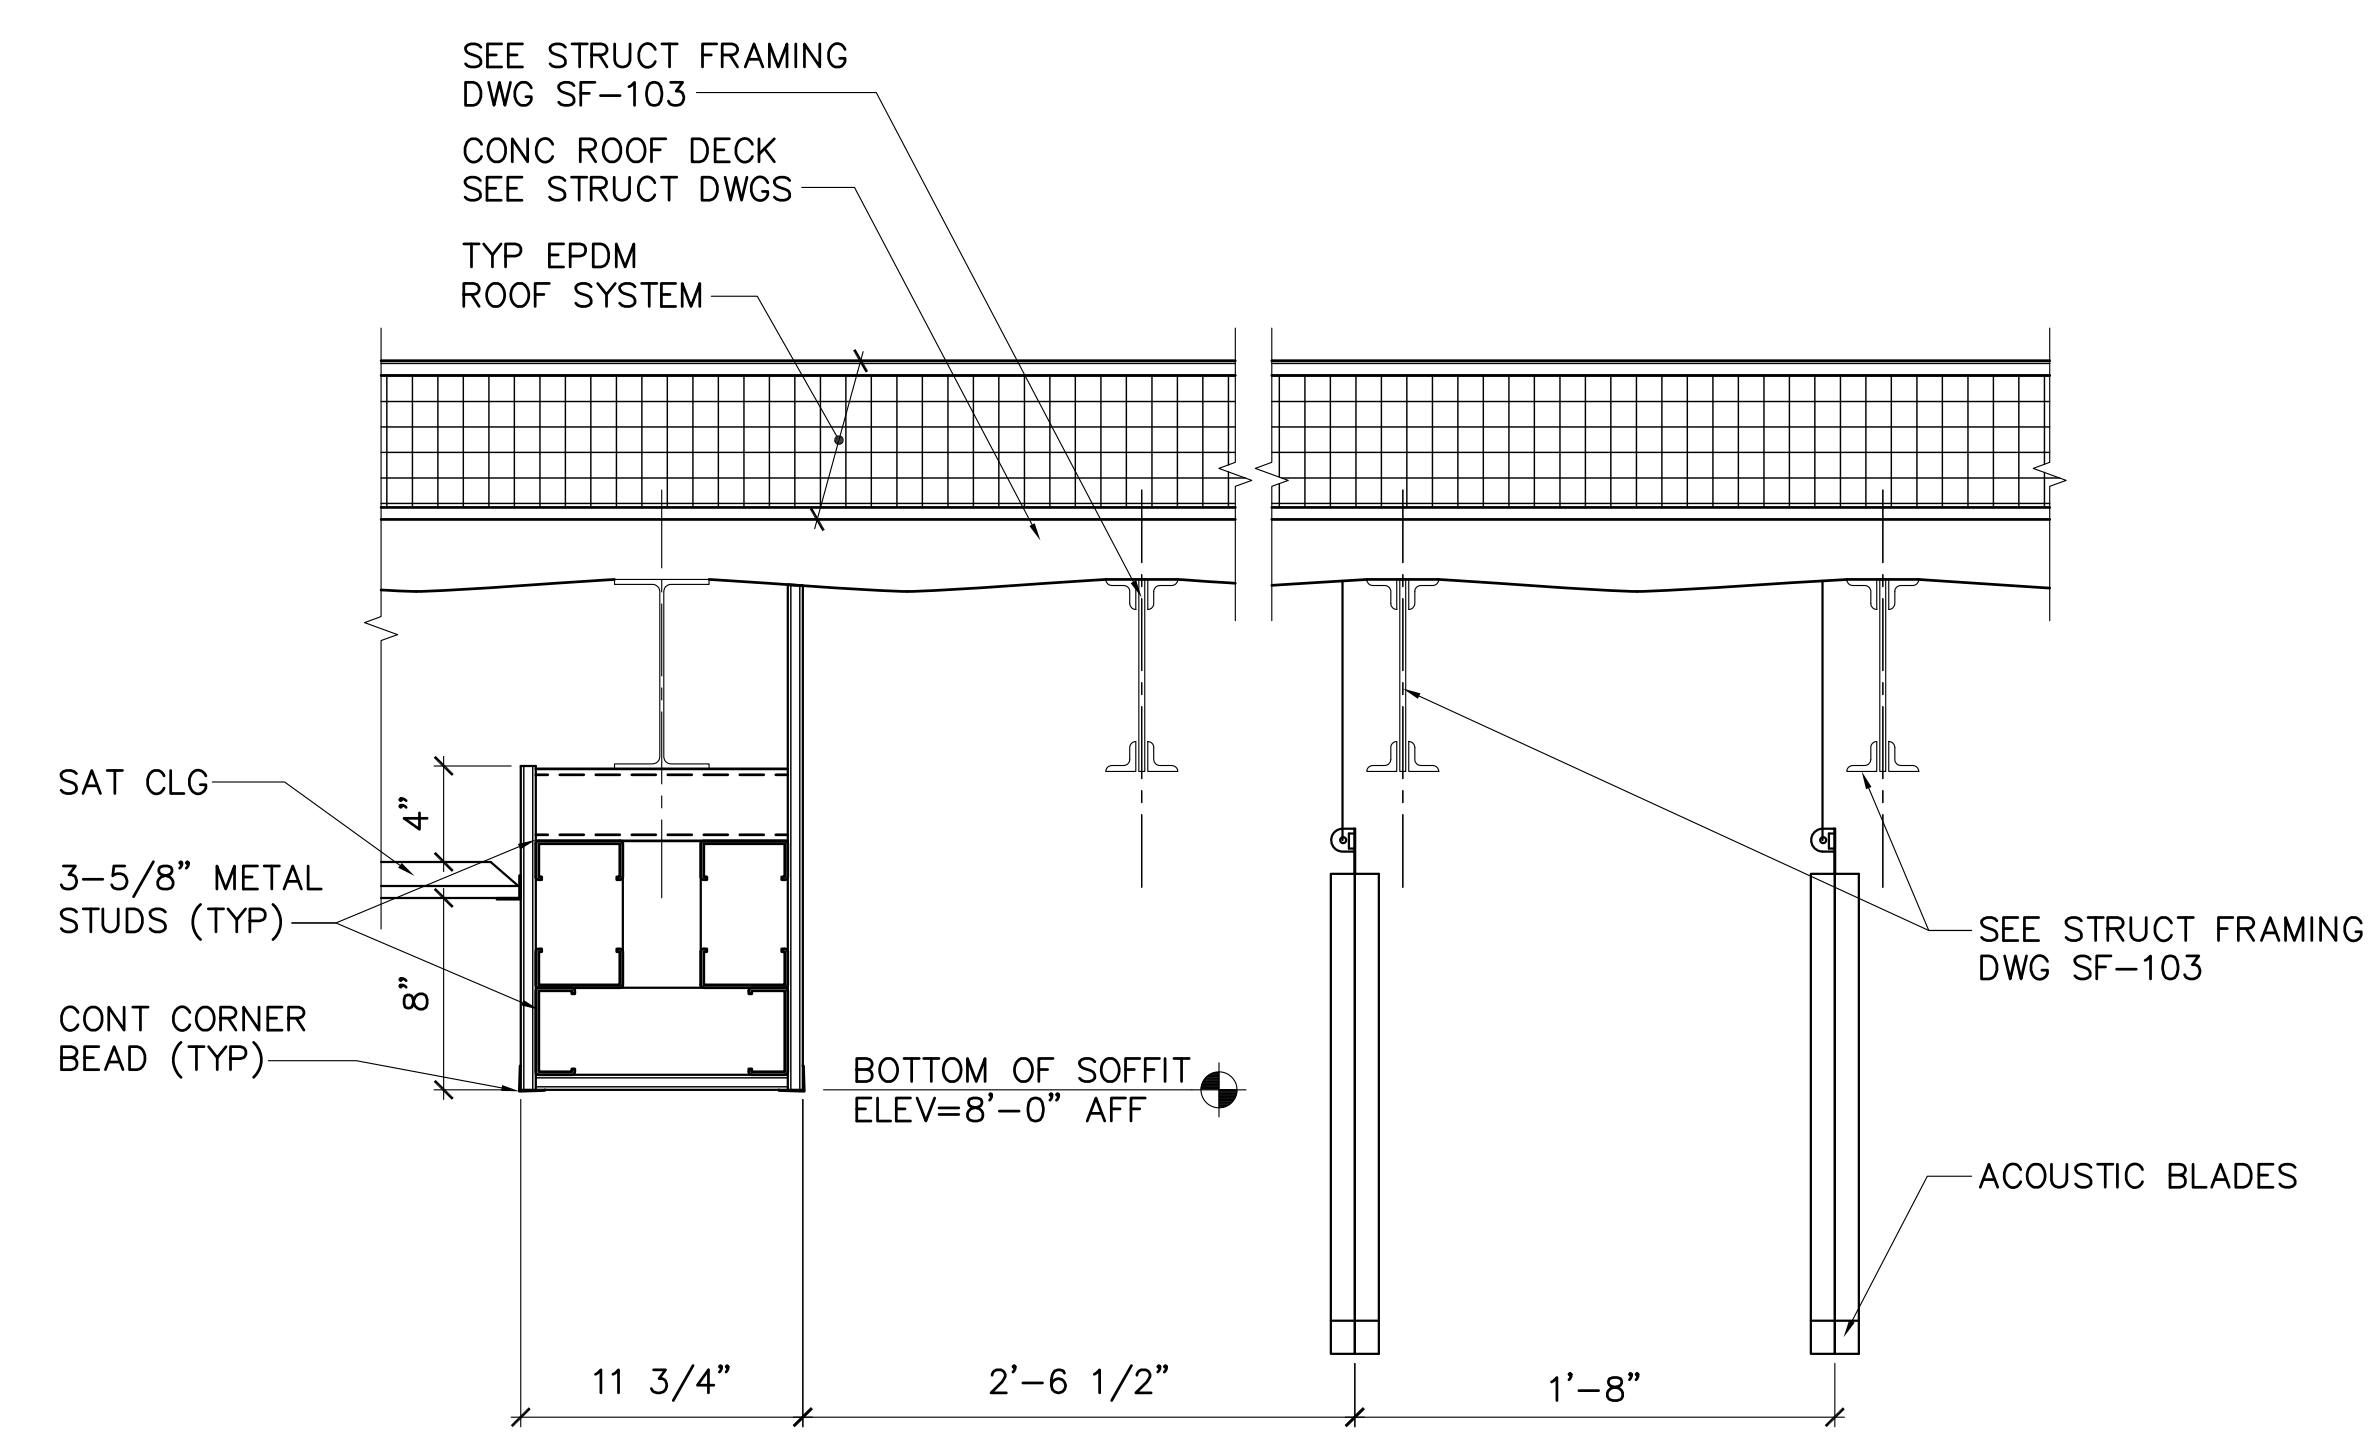


**4 SOFFIT AND ACOUSTIC BLADE DETAIL**  
AE720 SCALE: 1-1/2"=1'-0"

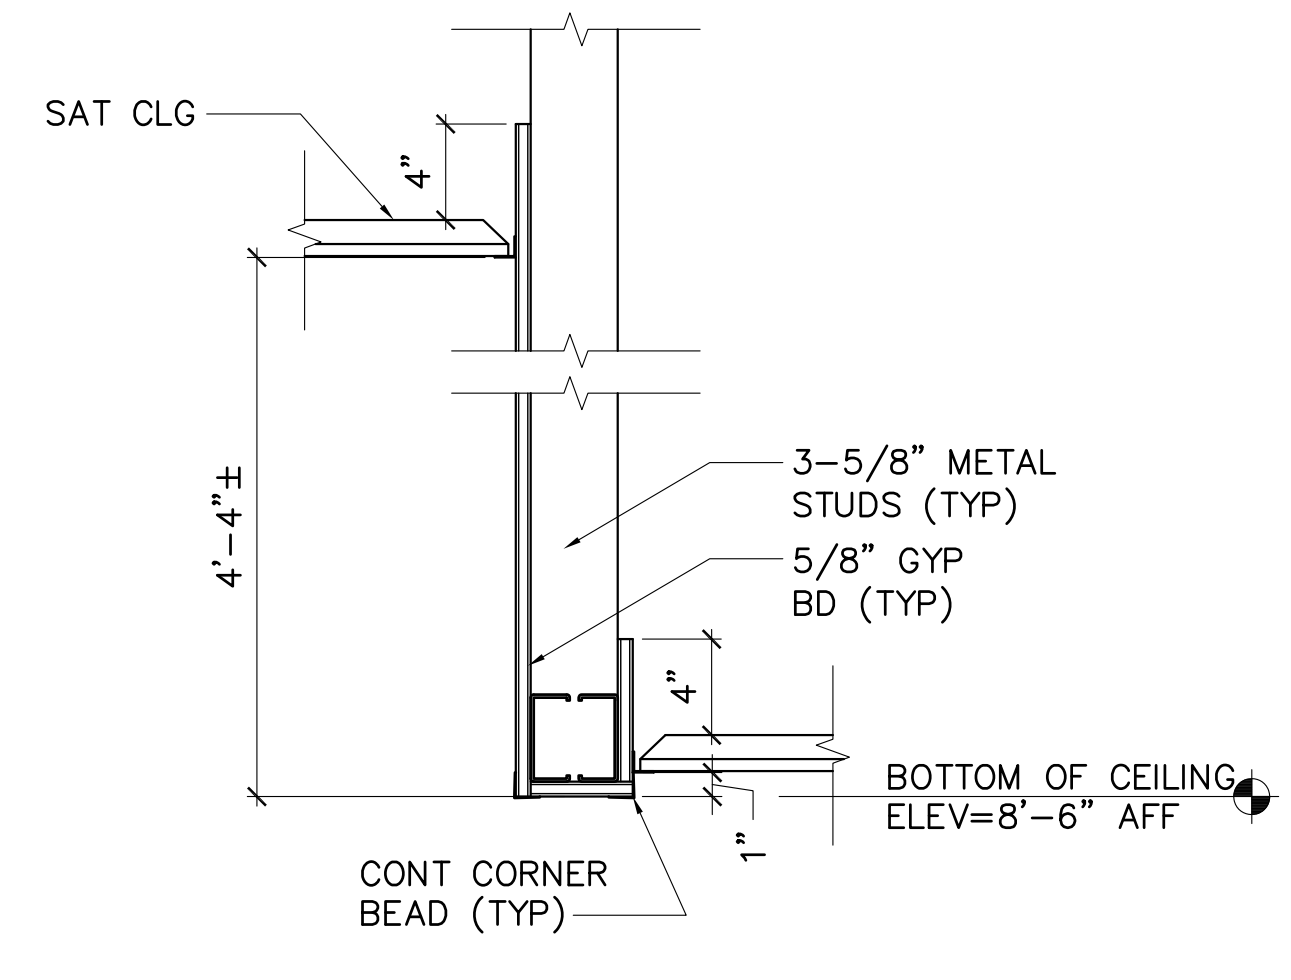


**5 CEILING DETAIL**  
AE720 SCALE: 1-1/2"=1'-0"

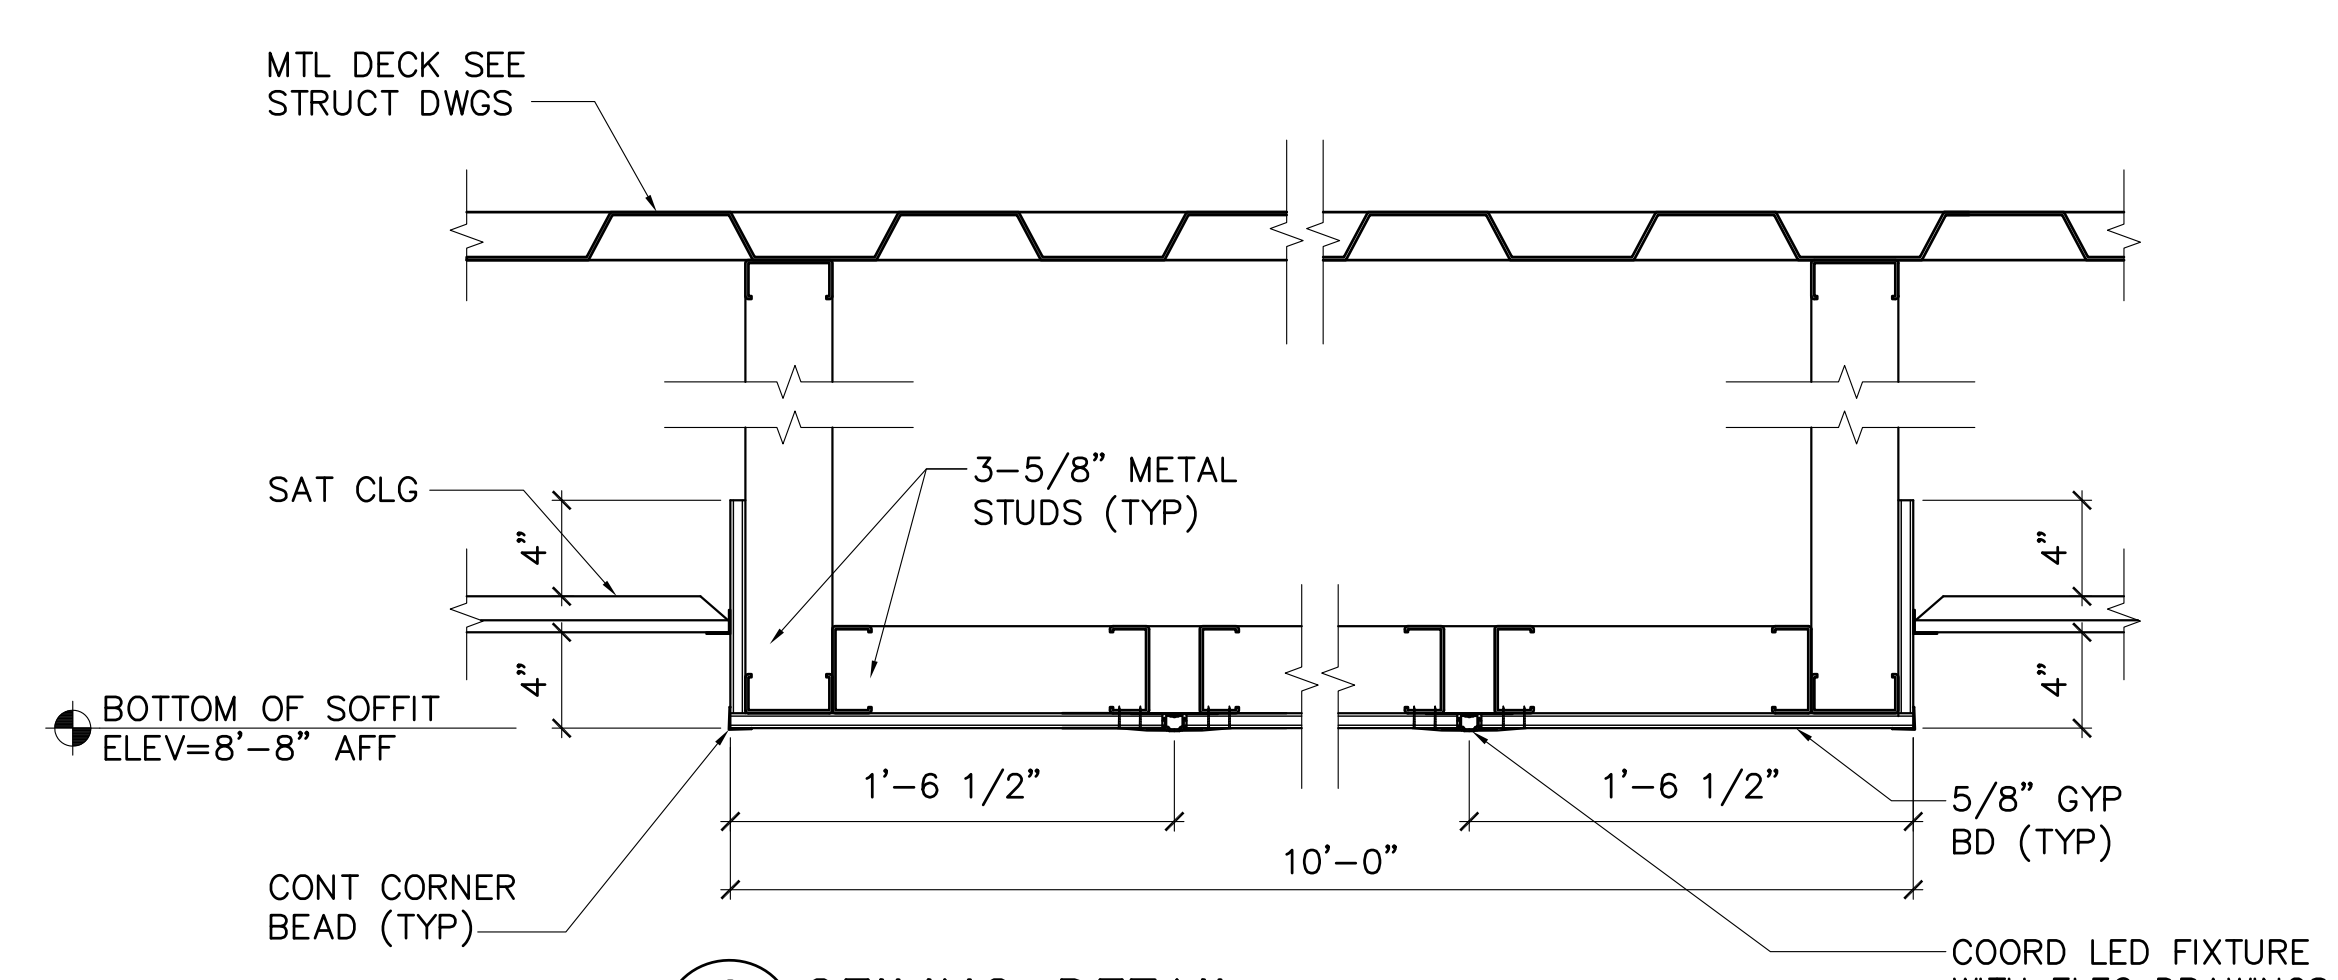


**6 CEILING DETAIL**  
AE701, AE720 SCALE: 1-1/2"=1'-0"

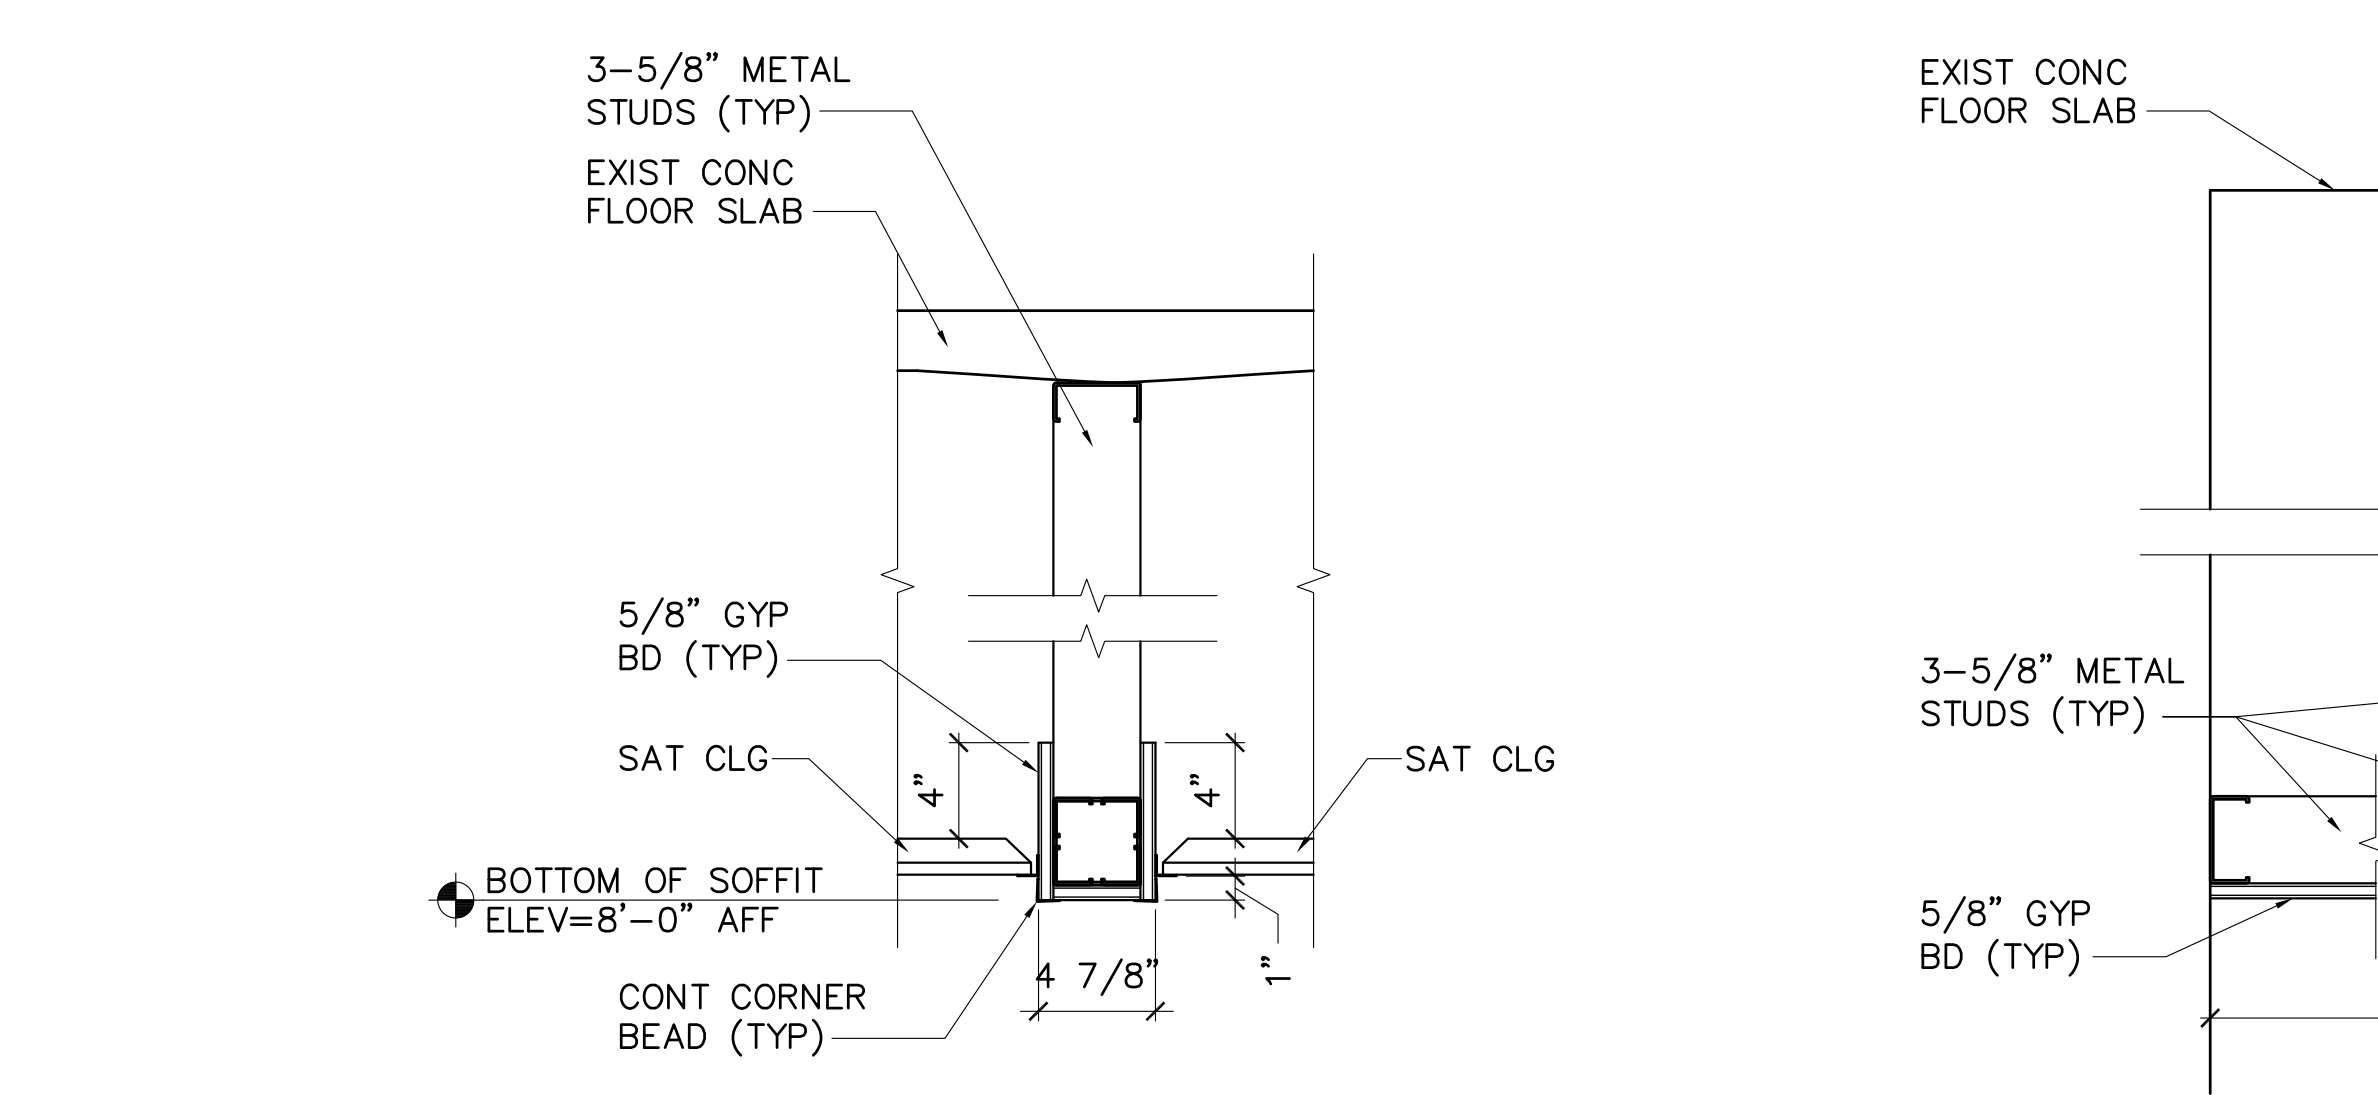


**9 SOFFIT DETAIL**  
AE701, AE720 SCALE: 1-1/2"=1'-0"

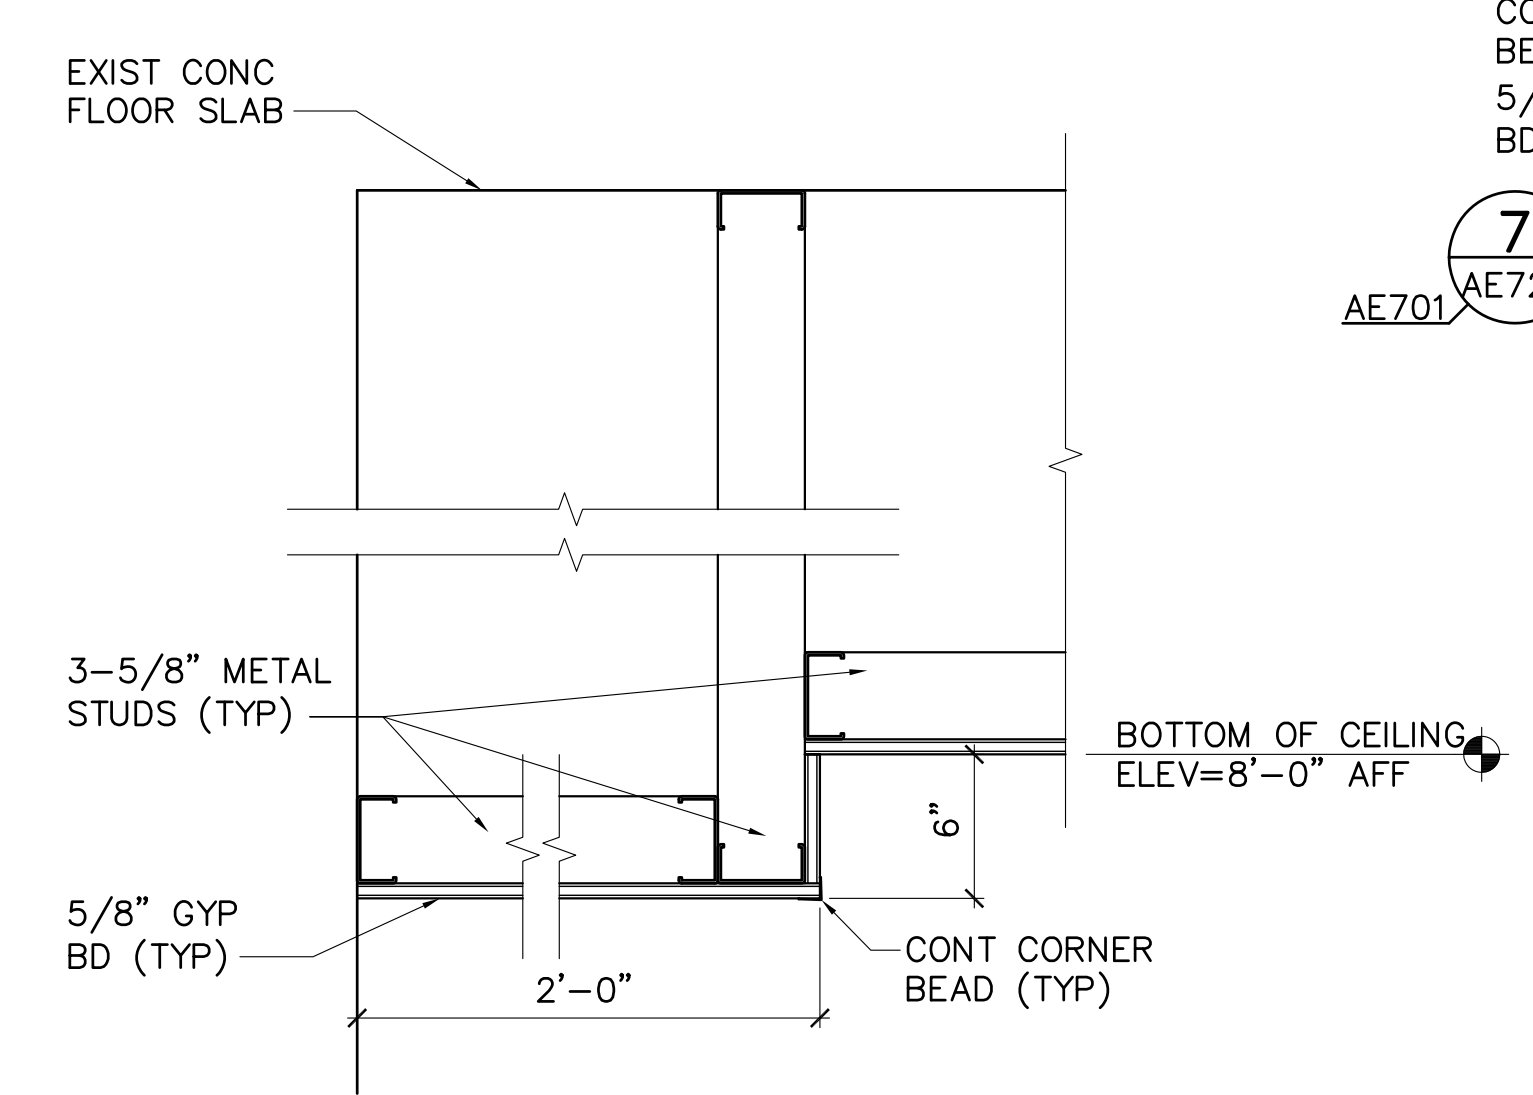


**10 GYPSUM SOFFIT DETAIL**  
AE701, AE720 SCALE: 1-1/2"=1'-0"

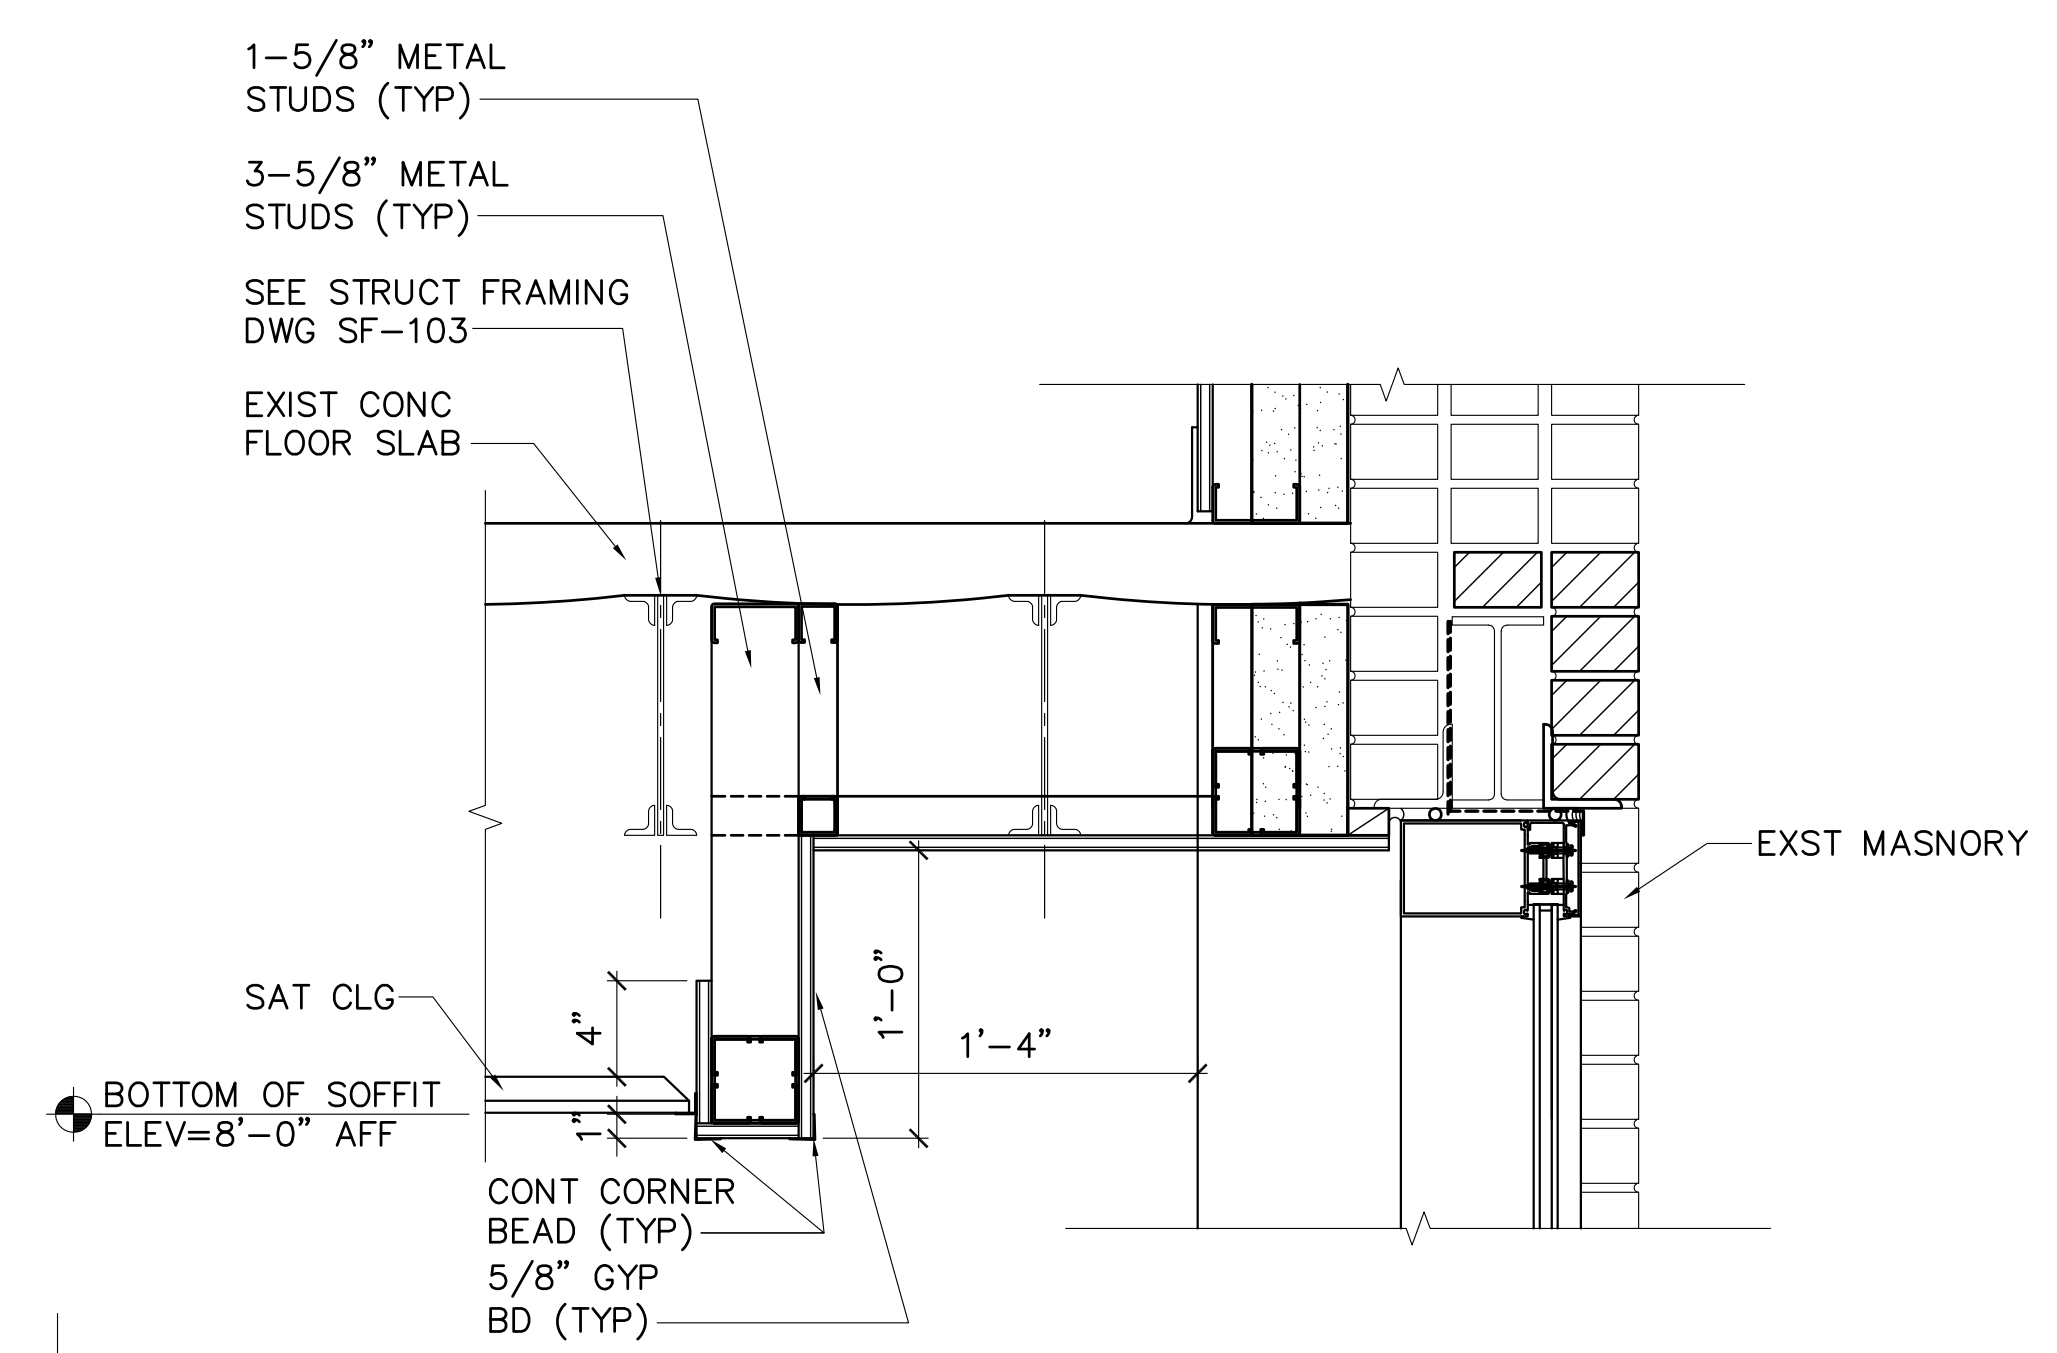


**7 CEILING DETAIL**  
AE701, AE720 SCALE: 1-1/2"=1'-0"

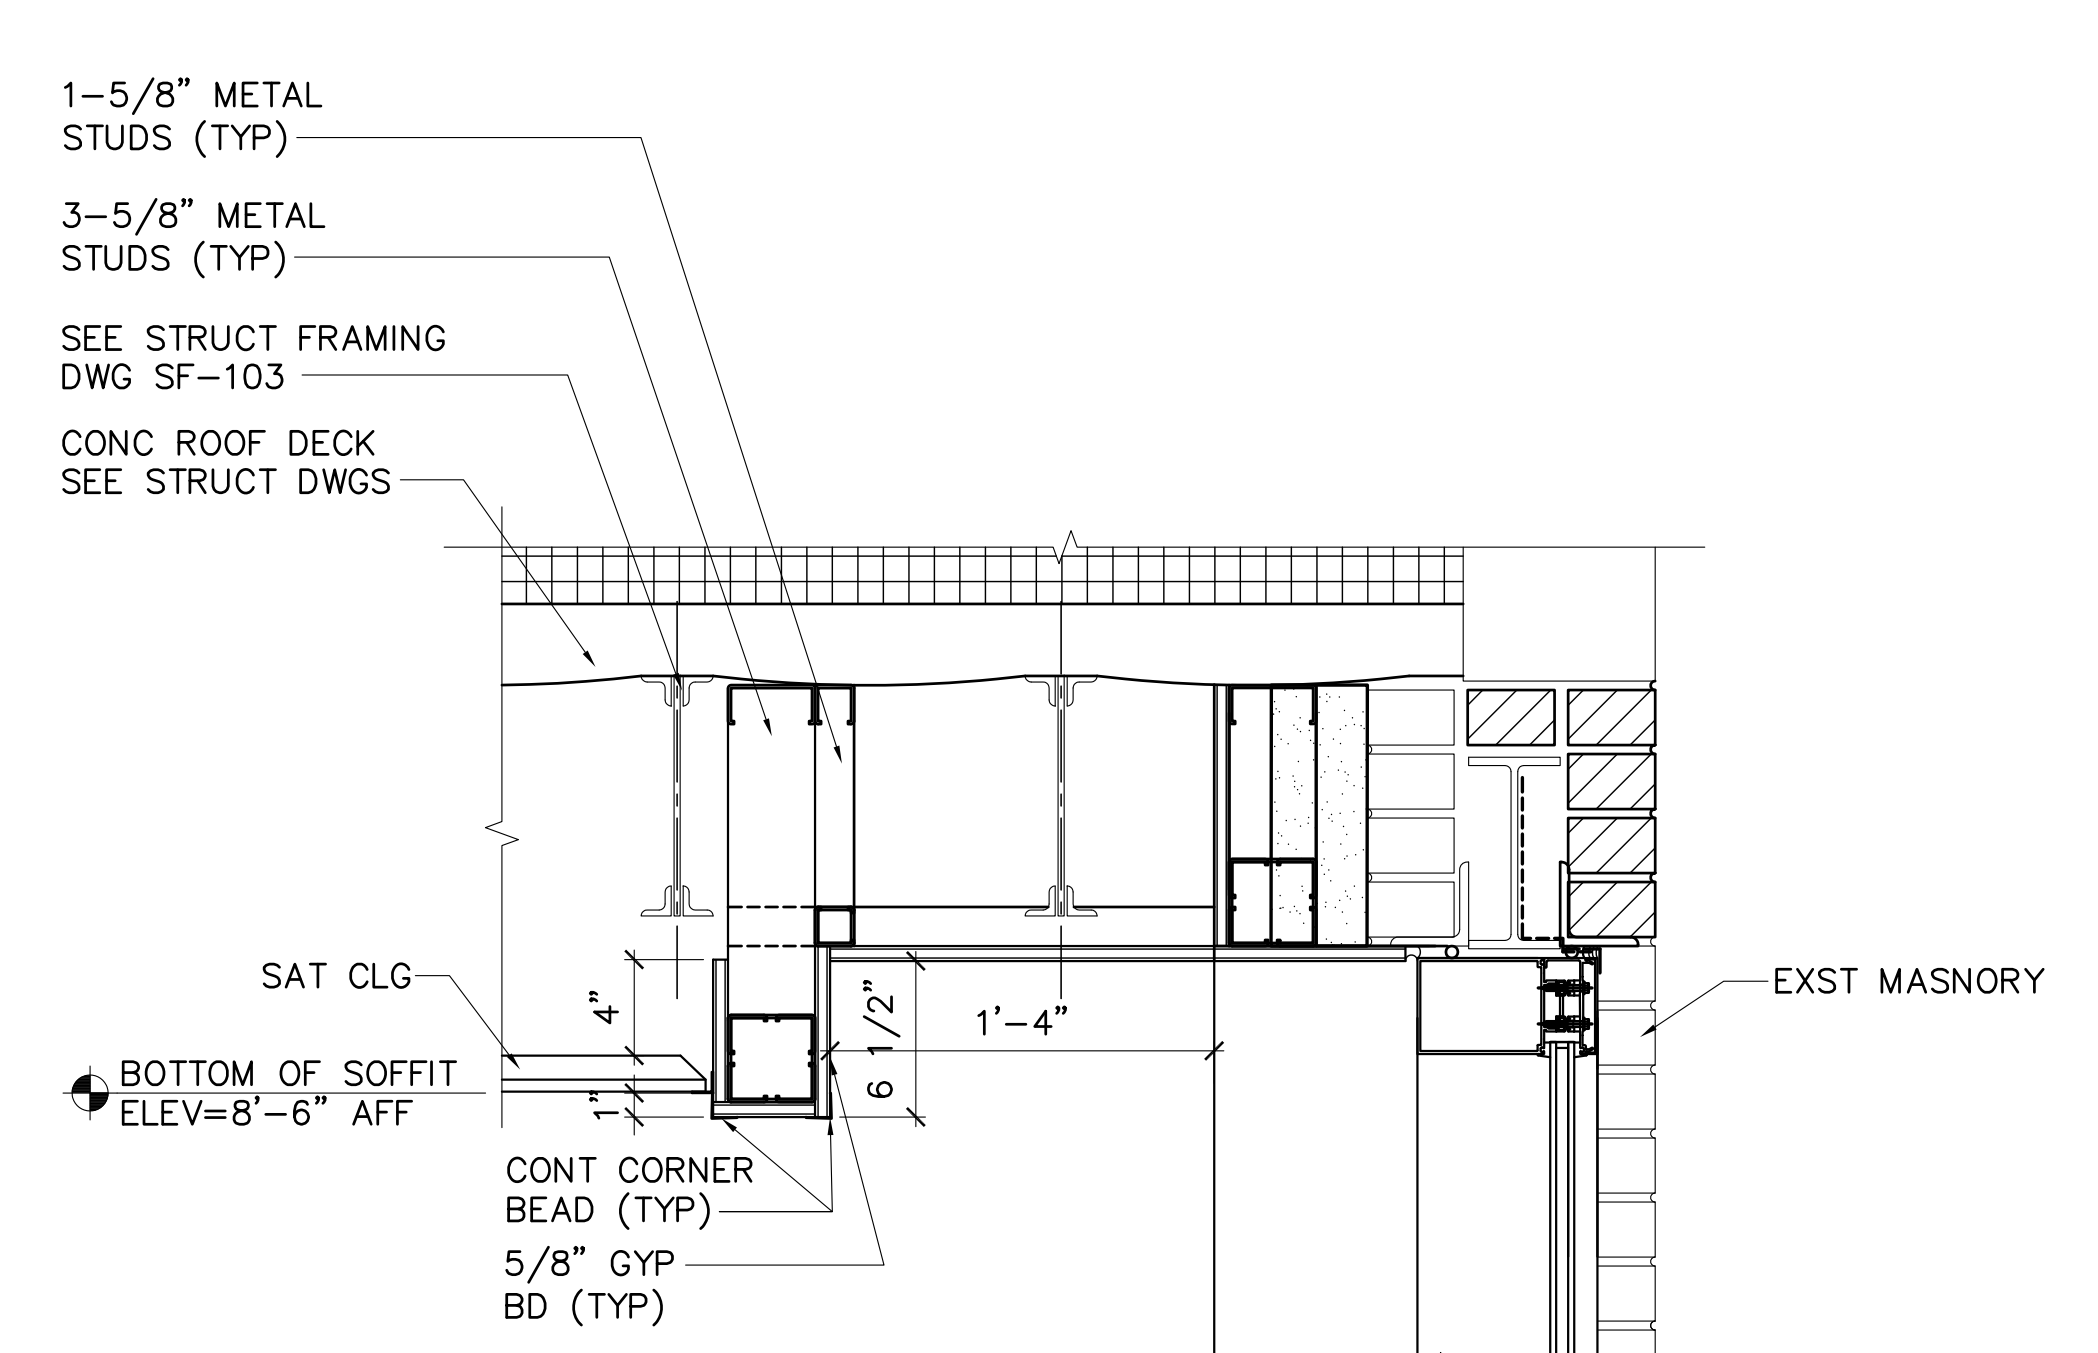

**8 CEILING DETAIL**  
AE720 SCALE: 1-1/2"=1'-0"

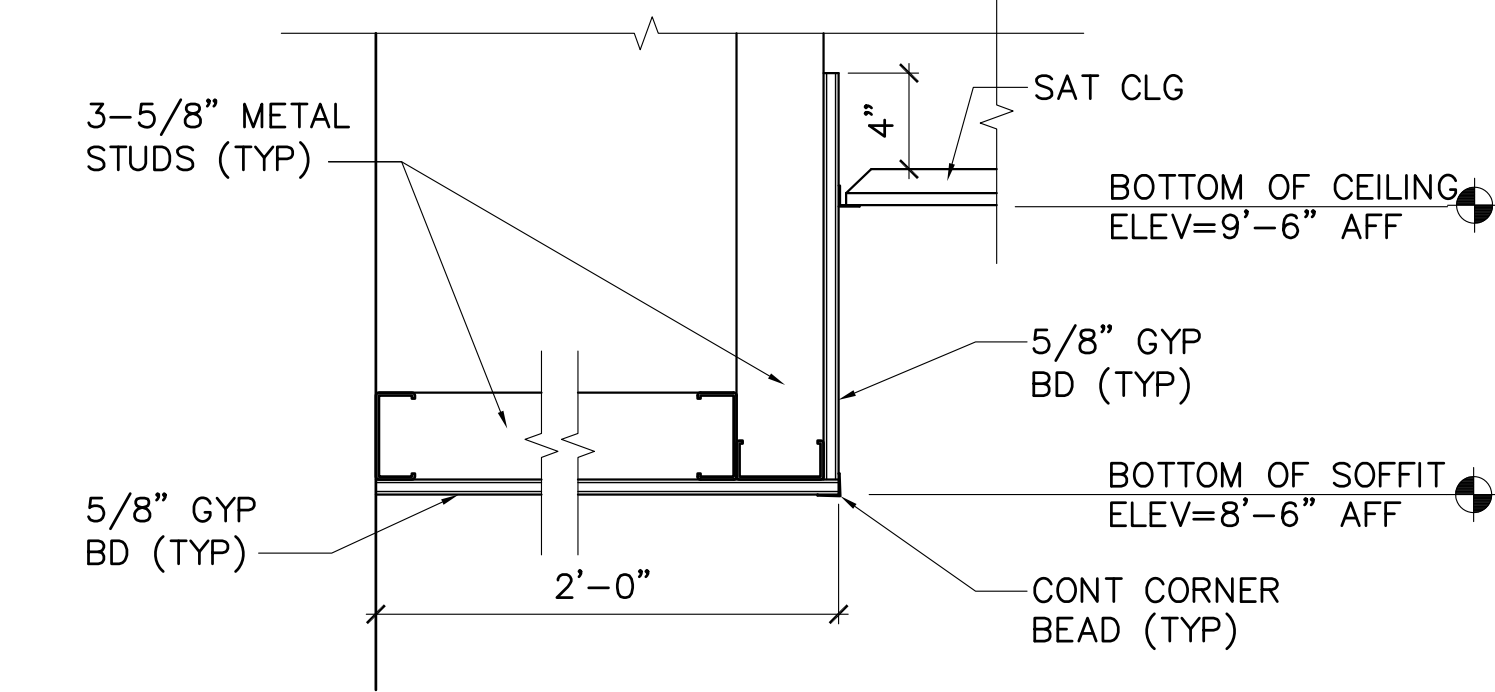

**11 CLASSROOM SOFFIT DETAIL**  
AE701, AE720 SCALE: 1-1/2"=1'-0"

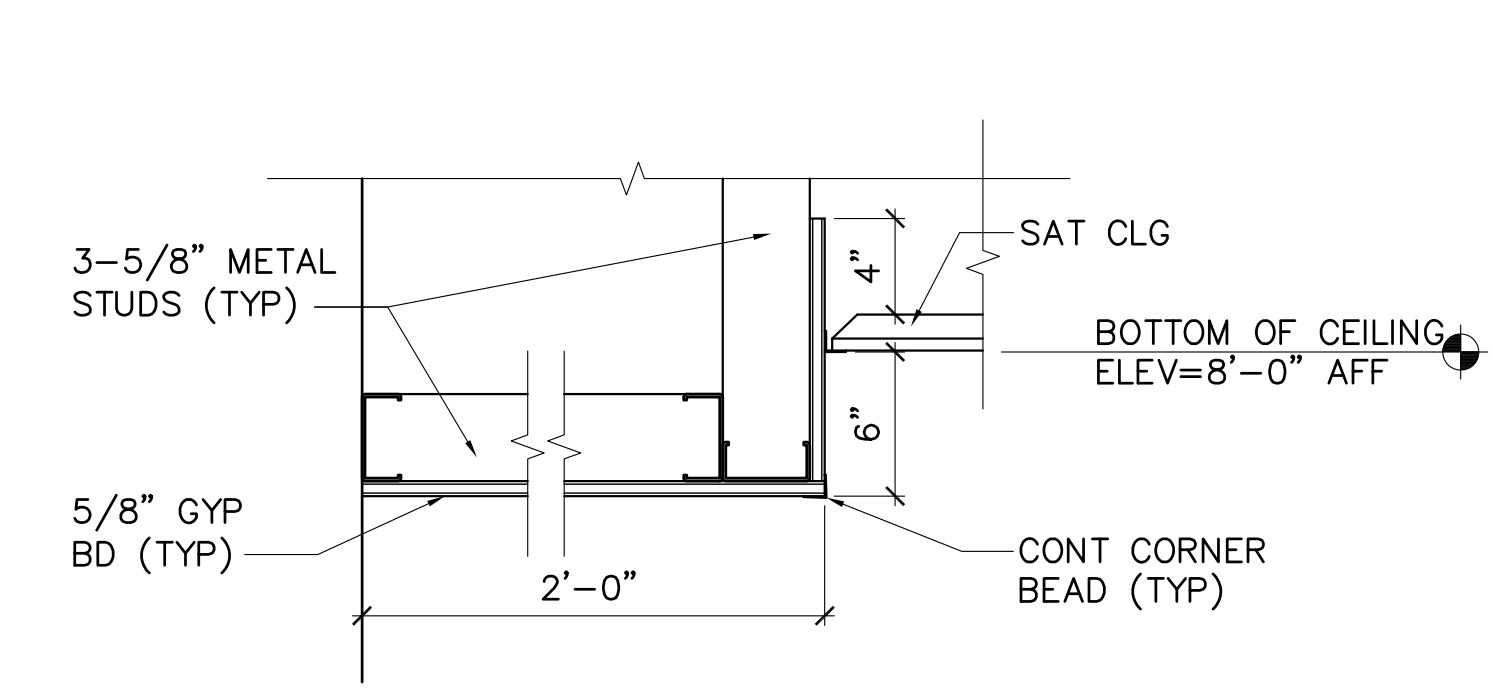

**12 BED LAB SOFFIT DETAIL**  
AE701, AE720 SCALE: 1-1/2"=1'-0"

