


City of Portland, Maine – Building or Use Permit Application 389 Congress Street, 04101, Tel: (207) 874-8703, FAX: 874-8716

Location of Construction: Stevens Avenue Armory 772 Stevens		Owner: Arbore PHD		Phone:	Permit No: 961146
Owner Address:		Leasee/Buyer's Name:		Phone:	Business Name:
Contractor Name: F. Scottie Wilcox		Address: P. O. Box 280, E. Lebanon 04027-0280		Phone: 339-9520	
Past Use: Armory		Proposed Use: Same w/public gathering		COST OF WORK: \$	PERMIT FEE: \$ 25.00
				FIRE DEPT. <input checked="" type="checkbox"/> Approved <input type="checkbox"/> Denied	INSPECTION: Use Group: Type:
Proposed Project Description: Public gathering - Native American Festival March 22 and 23, 1997				Signature: <i>[Signature]</i>	Signature: <i>[Signature]</i>
Permit Taken By: Vicki Dover		Date Applied For: 11/5/96			

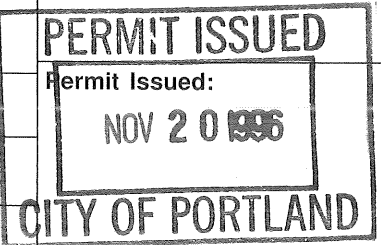

Zone: CBL: 145-B-018

Zoning Approval:

Special Zone or Reviews:

Shoreland
 Wetland
 Flood Zone
 Subdivision
 Site Plan maj minor mm

Zoning Appeal

Variance
 Miscellaneous
 Conditional Use
 Interpretation
 Approved
 Denied

Historic Preservation

Not in District or Landmark
 Does Not Require Review
 Requires Review

Action:

Approved
 Approved with Conditions
 Denied

Date: _____

1. This permit application doesn't preclude the Applicant(s) from meeting applicable State and Federal rules.
2. Building permits do not include plumbing, septic or electrical work.
3. Building permits are void if work is not started within six (6) months of the date of issuance. False information may invalidate a building permit and stop all work..

Mail to Mr. Wilcox

CERTIFICATION

I hereby certify that I am the owner of record of the named property, or that the proposed work is authorized by the owner of record and that I have been authorized by the owner to make this application as his authorized agent and I agree to conform to all applicable laws of this jurisdiction. In addition, if a permit for work described in the application issued, I certify that the code official's authorized representative shall have the authority to enter all areas covered by such permit at any reasonable hour to enforce the provisions of the code(s) applicable to such permit

[Signature] P.O.Box 280, E. Lebanon, ME 04027-0280 339-9520

SIGNATURE OF APPLICANT F. Scottie Wilcox ADDRESS: DATE: PHONE:

RESPONSIBLE PERSON IN CHARGE OF WORK, TITLE PHONE:

White-Permit Desk Green-Assessor's Canary-D.P.W. Pink-Public File Ivory Card-Inspector



COMMENTS

3/22/97 } Event held - exits appeared
3/23/97 } OK.


X

Inspection Record

Type	Date
Foundation: _____	_____
Framing: _____	_____
Plumbing: _____	_____
Final: _____	_____
Other: _____	_____

Done

*Roublen
Dead Bolt
Wrons. Side*

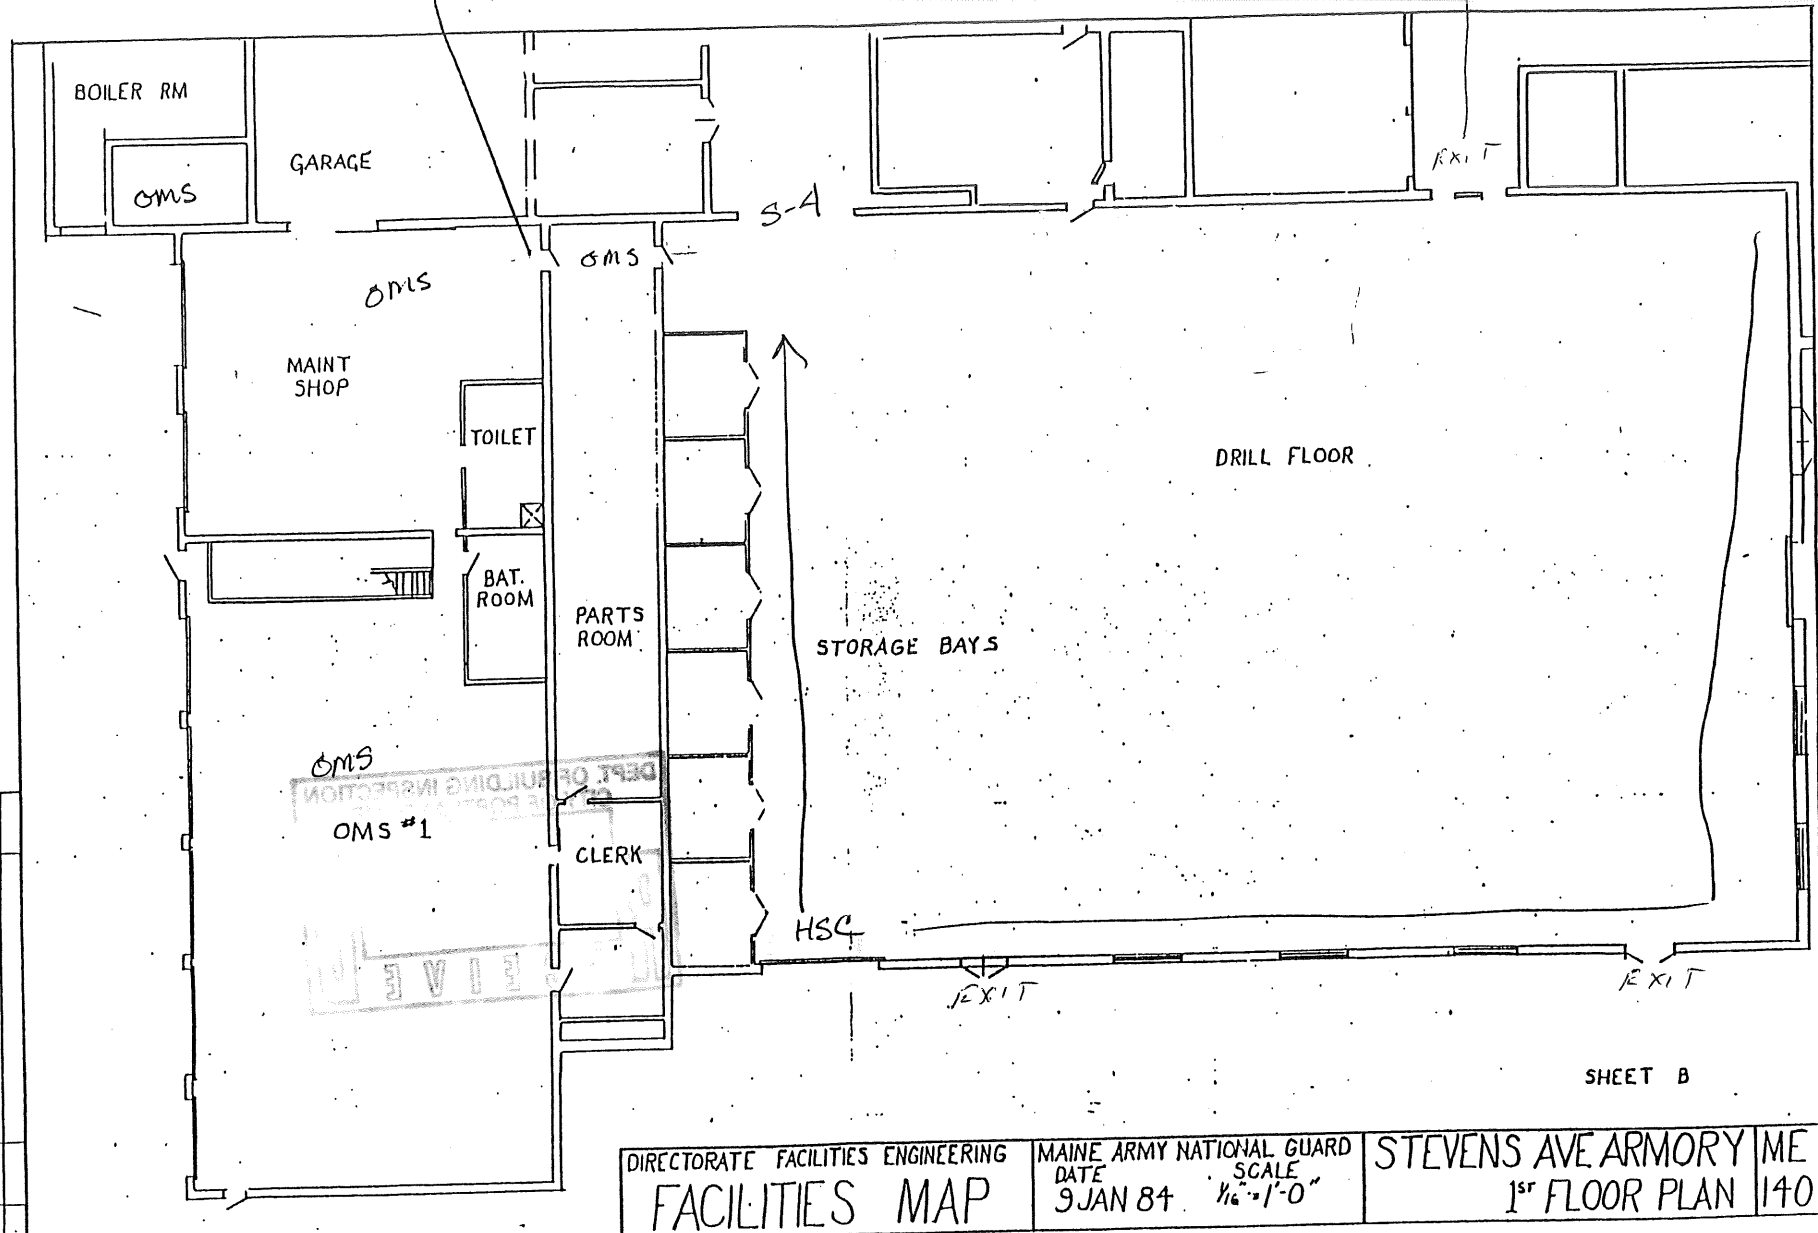

DATE	REVISIONS	BY	DATE	REVISIONS	BY
9/88	UPDATE				

SHEET B

DIRECTORATE FACILITIES ENGINEERING
FACILITIES MAP

MAINE ARMY NATIONAL GUARD
DATE 9 JAN 84
SCALE 1/4" = 1'-0"

STEVENS AVE ARMORY ME
1ST FLOOR PLAN 140

ENCLOSURE #3