



IF THIS SHEET IS NOT 24 X 36 IT IS A REDUCED SCALE PRINT - SCALE ACCORDINGLY

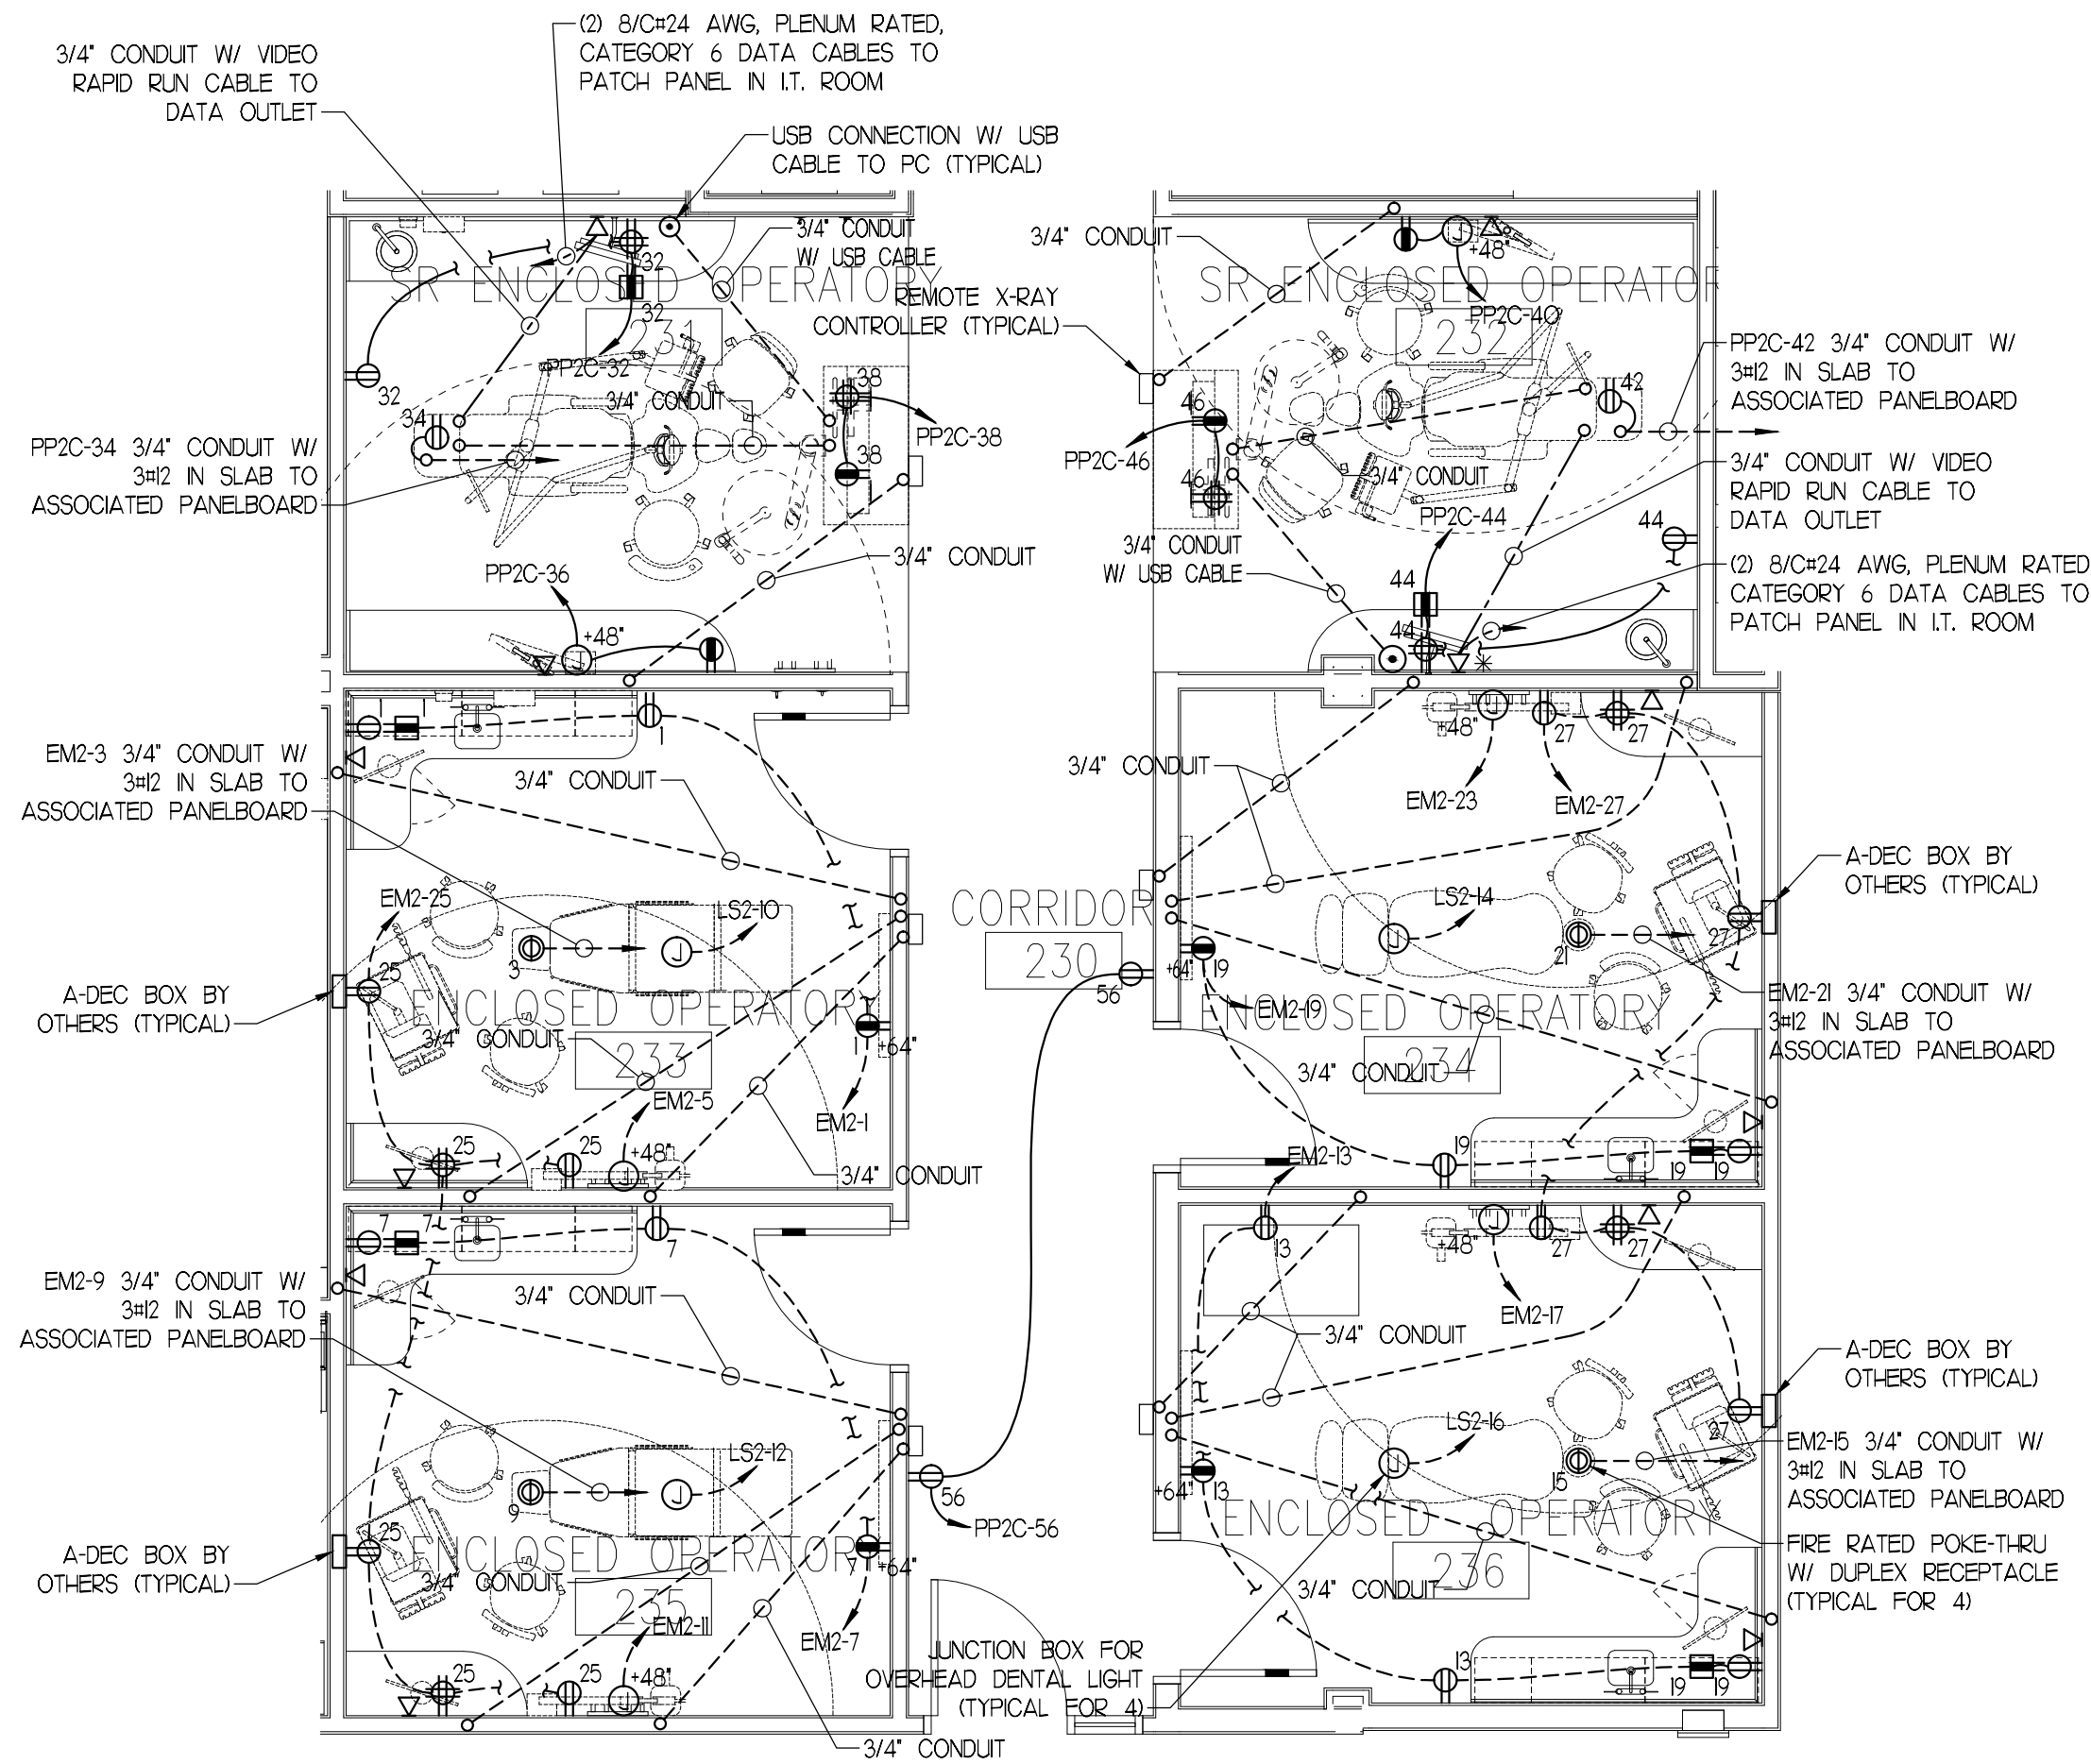


5 ENLARGED ENCLOSED OPERATORY PART PLAN  
E203 SCALE: 1/4"=1'-0"

**NOTE:**


ALL RECEPTACLES AND BRANCH CIRCUIT WIRING ON THIS SHEET SHALL BE HOSPITAL GRADE

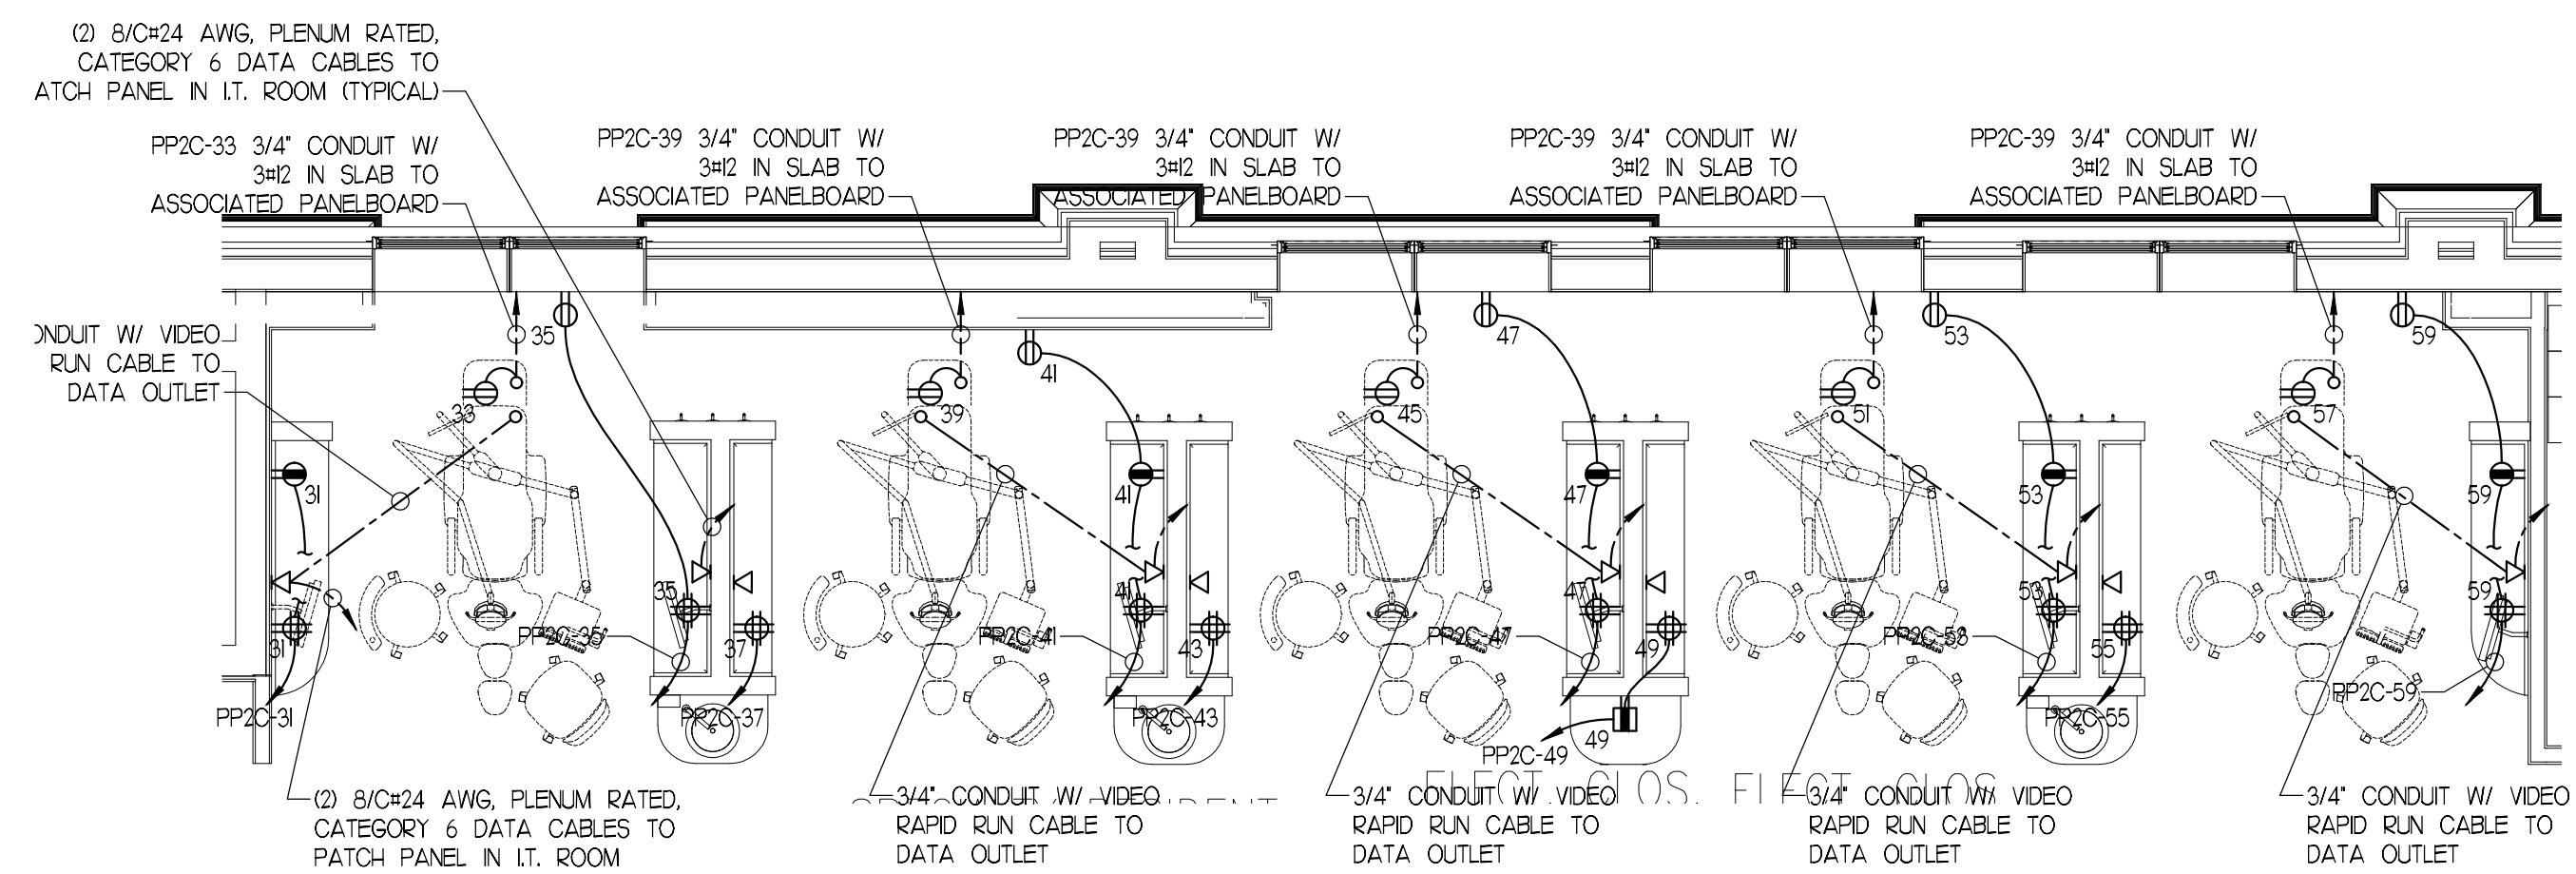

5 ENLARGED SPECIALTY RESIDENT PART PLAN  
E203 SCALE: 1/4"=1'-0"

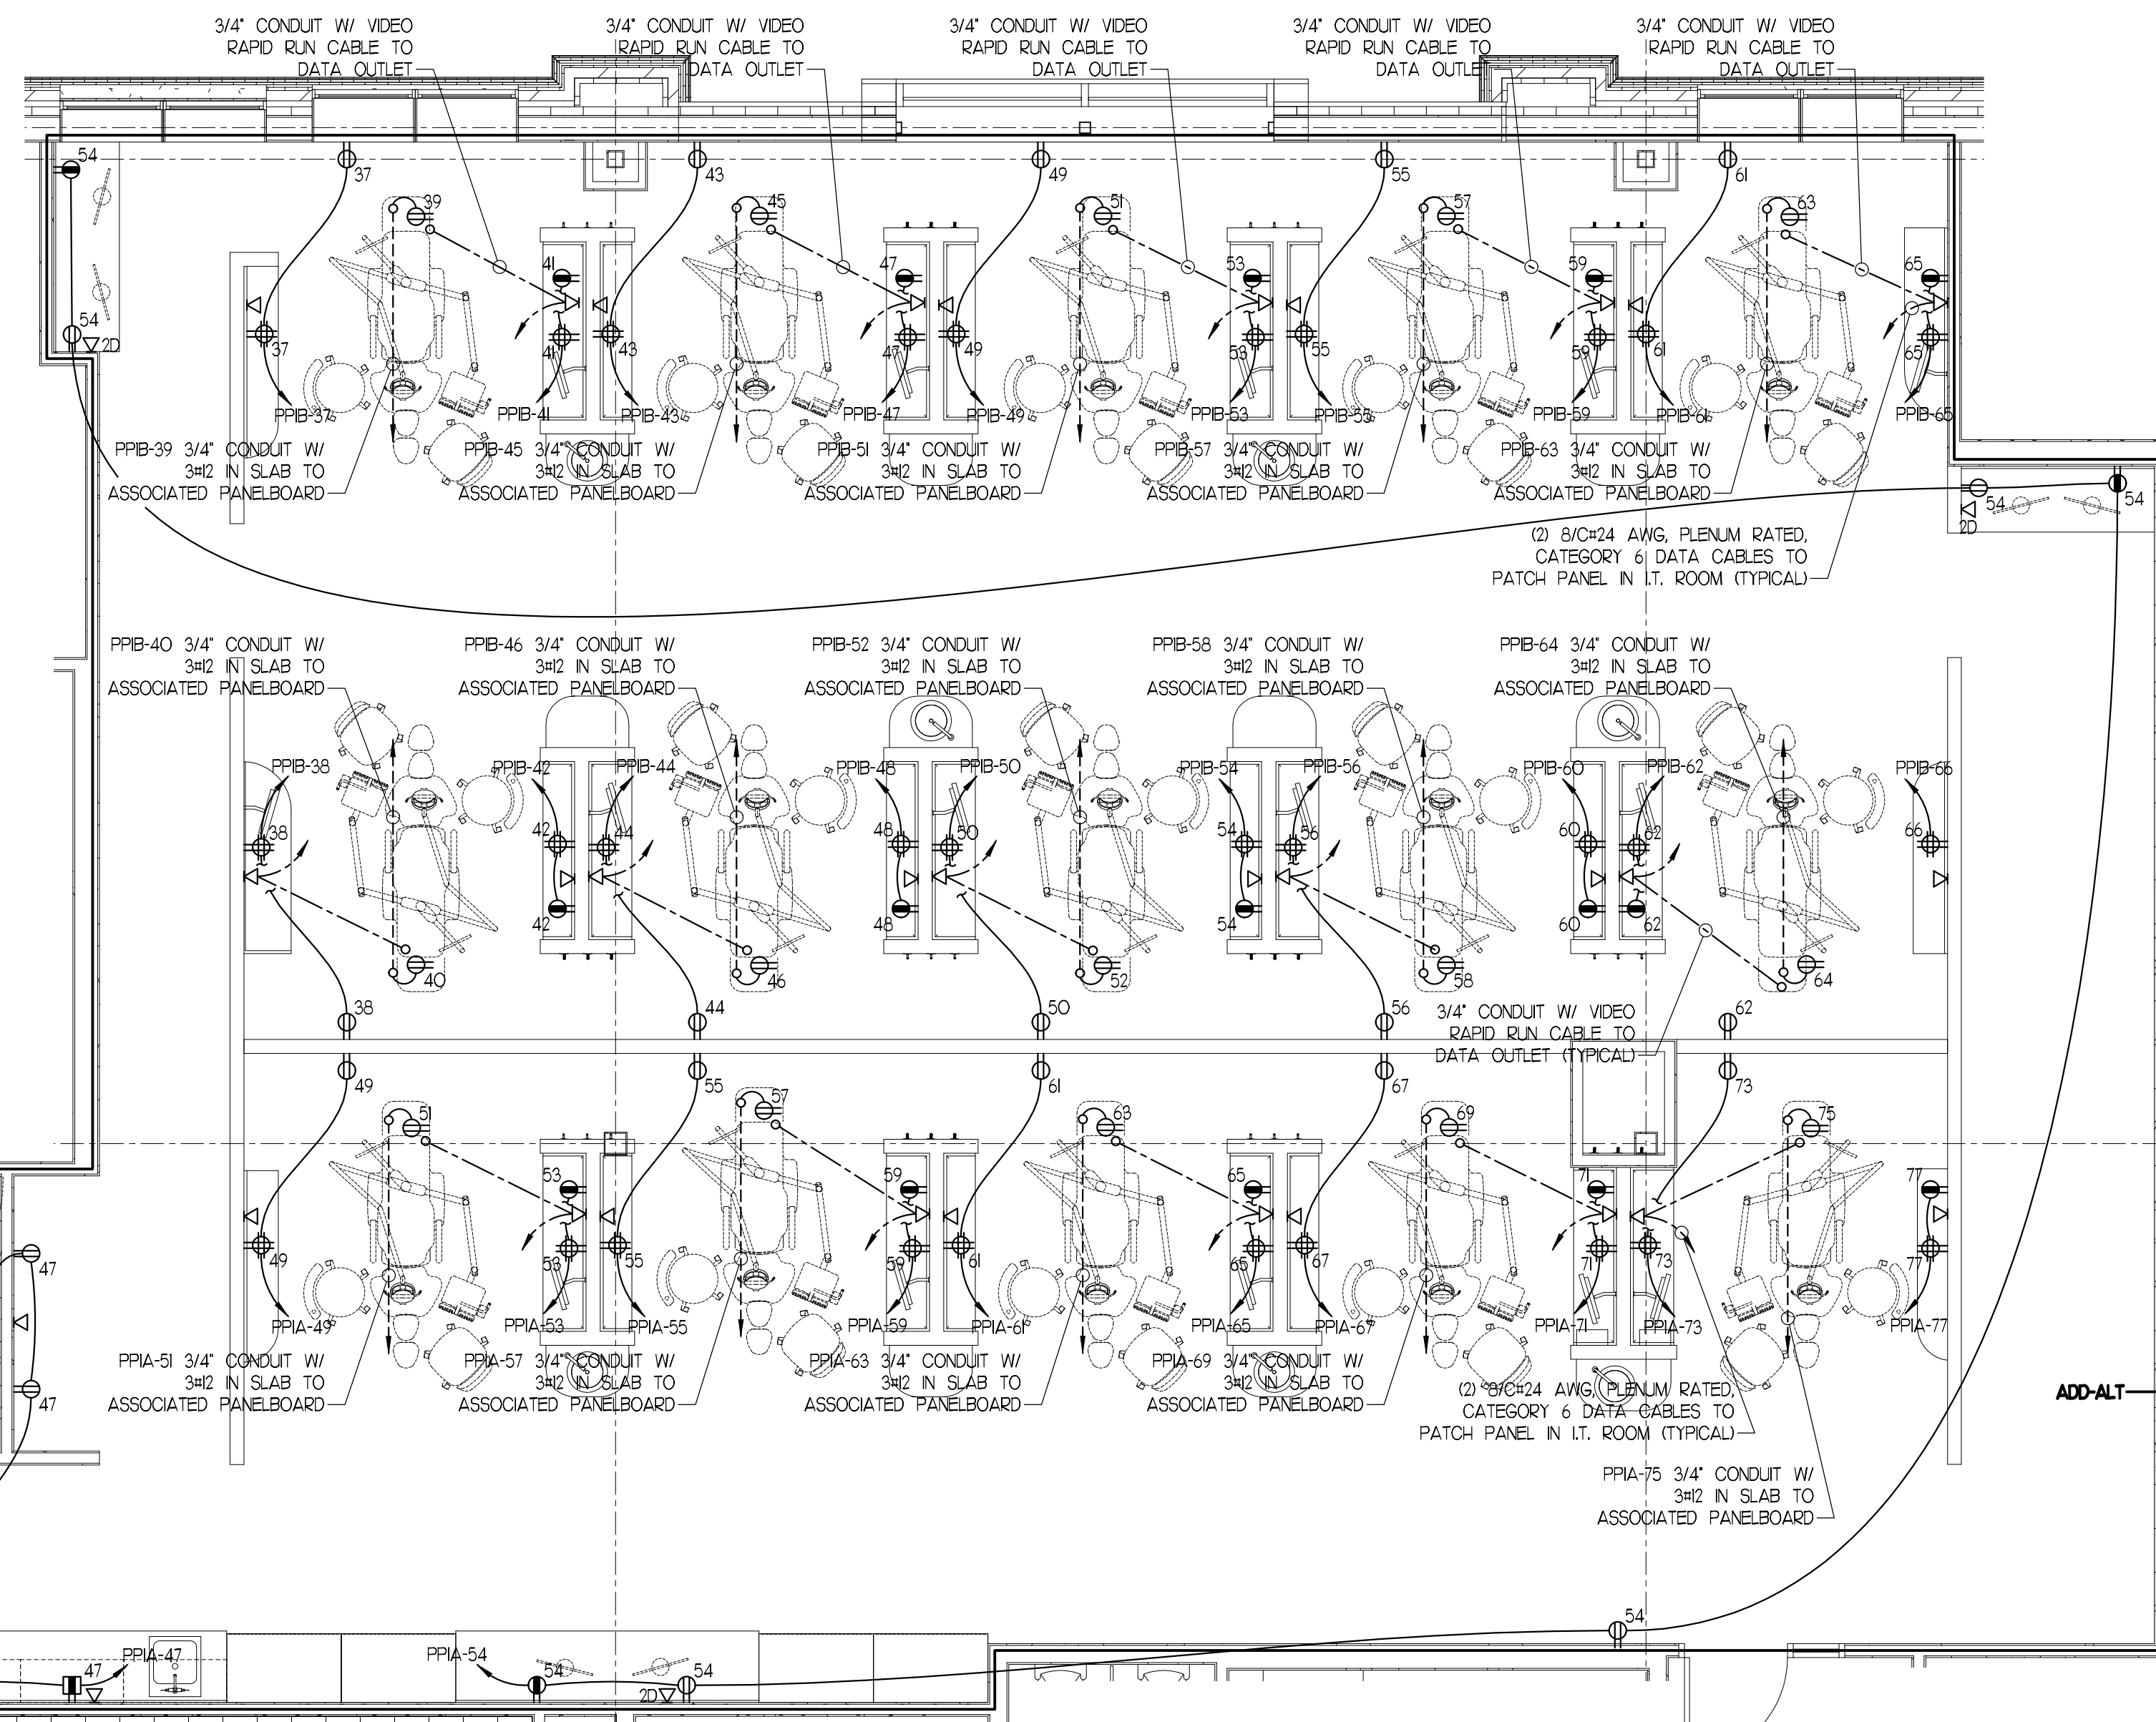

5 ENLARGED COMP CARE B  
E203 SCALE: 1/4"=1'-0"

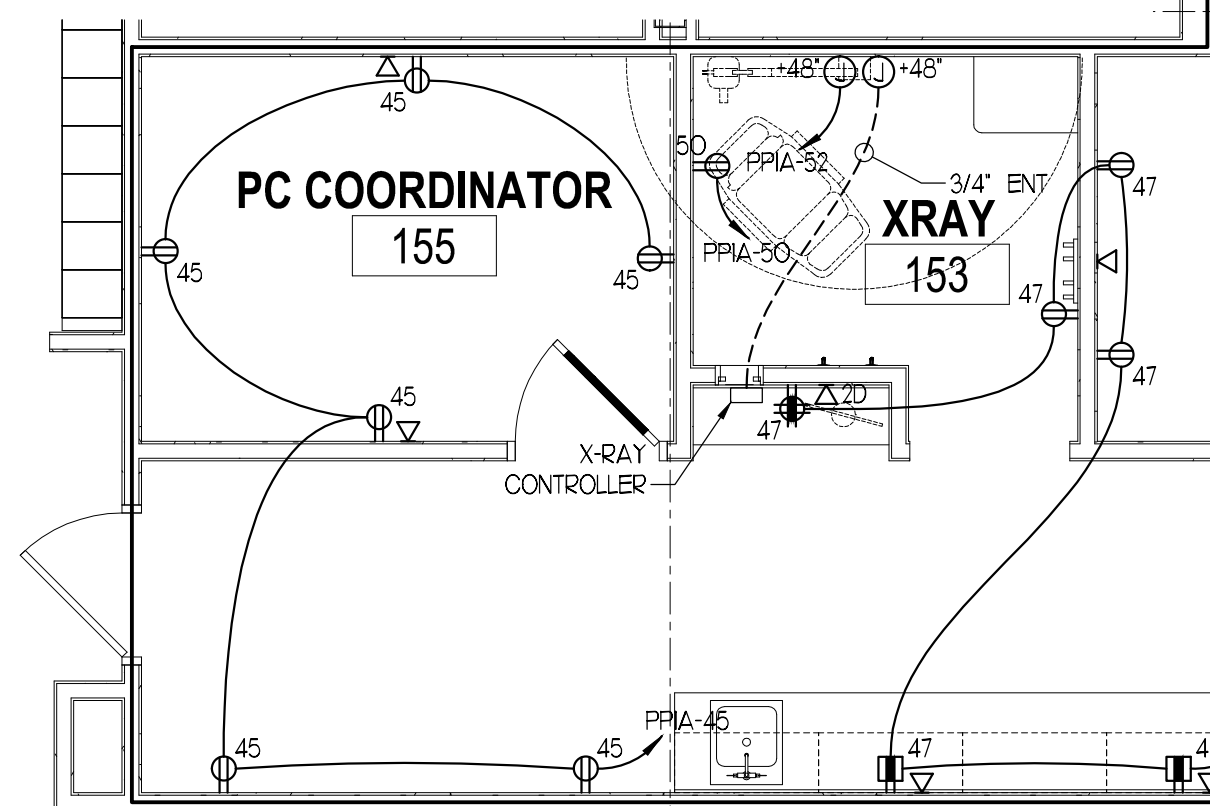

5 ENLARGED COMP CARE B  
E203 SCALE: 1/4"=1'-0"



65 NEWBURY STREET  
PORTLAND, ME 04101  
207.761.9000  
info@portcityarch.com  
WWW.PORTCITYARCH.COM



CONSULTANTS

**Kahler Slater**  
experience design



Site Design Associates  
23 Whitney Way  
Topsham, Maine 04086  
207-449-4275

REVISIONS

No.	Description	Date
▲	Add Alternate #1	2/08/13
▲	First Floor Redesign	1/09/13
▲	Addendum #9	8/16/12
▲	Addendum #8	7/30/12

PERMIT DOCUMENTS

**UNIVERSITY OF  
NEW ENGLAND**  
PORTLAND, MAINE

**PATIENT CARE  
CENTER  
COMP CARE FIT-OUT**

**ENLARGED PART  
PLANS**

Project Number 12533.00  
Date April 26, 2013  
Drawn by JMS  
Checked by VADjr

**E3.03**

Scale 1/4"=1'-0"