



145-B-42

746 Stevens

Ave

Conditional Use

UNE

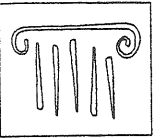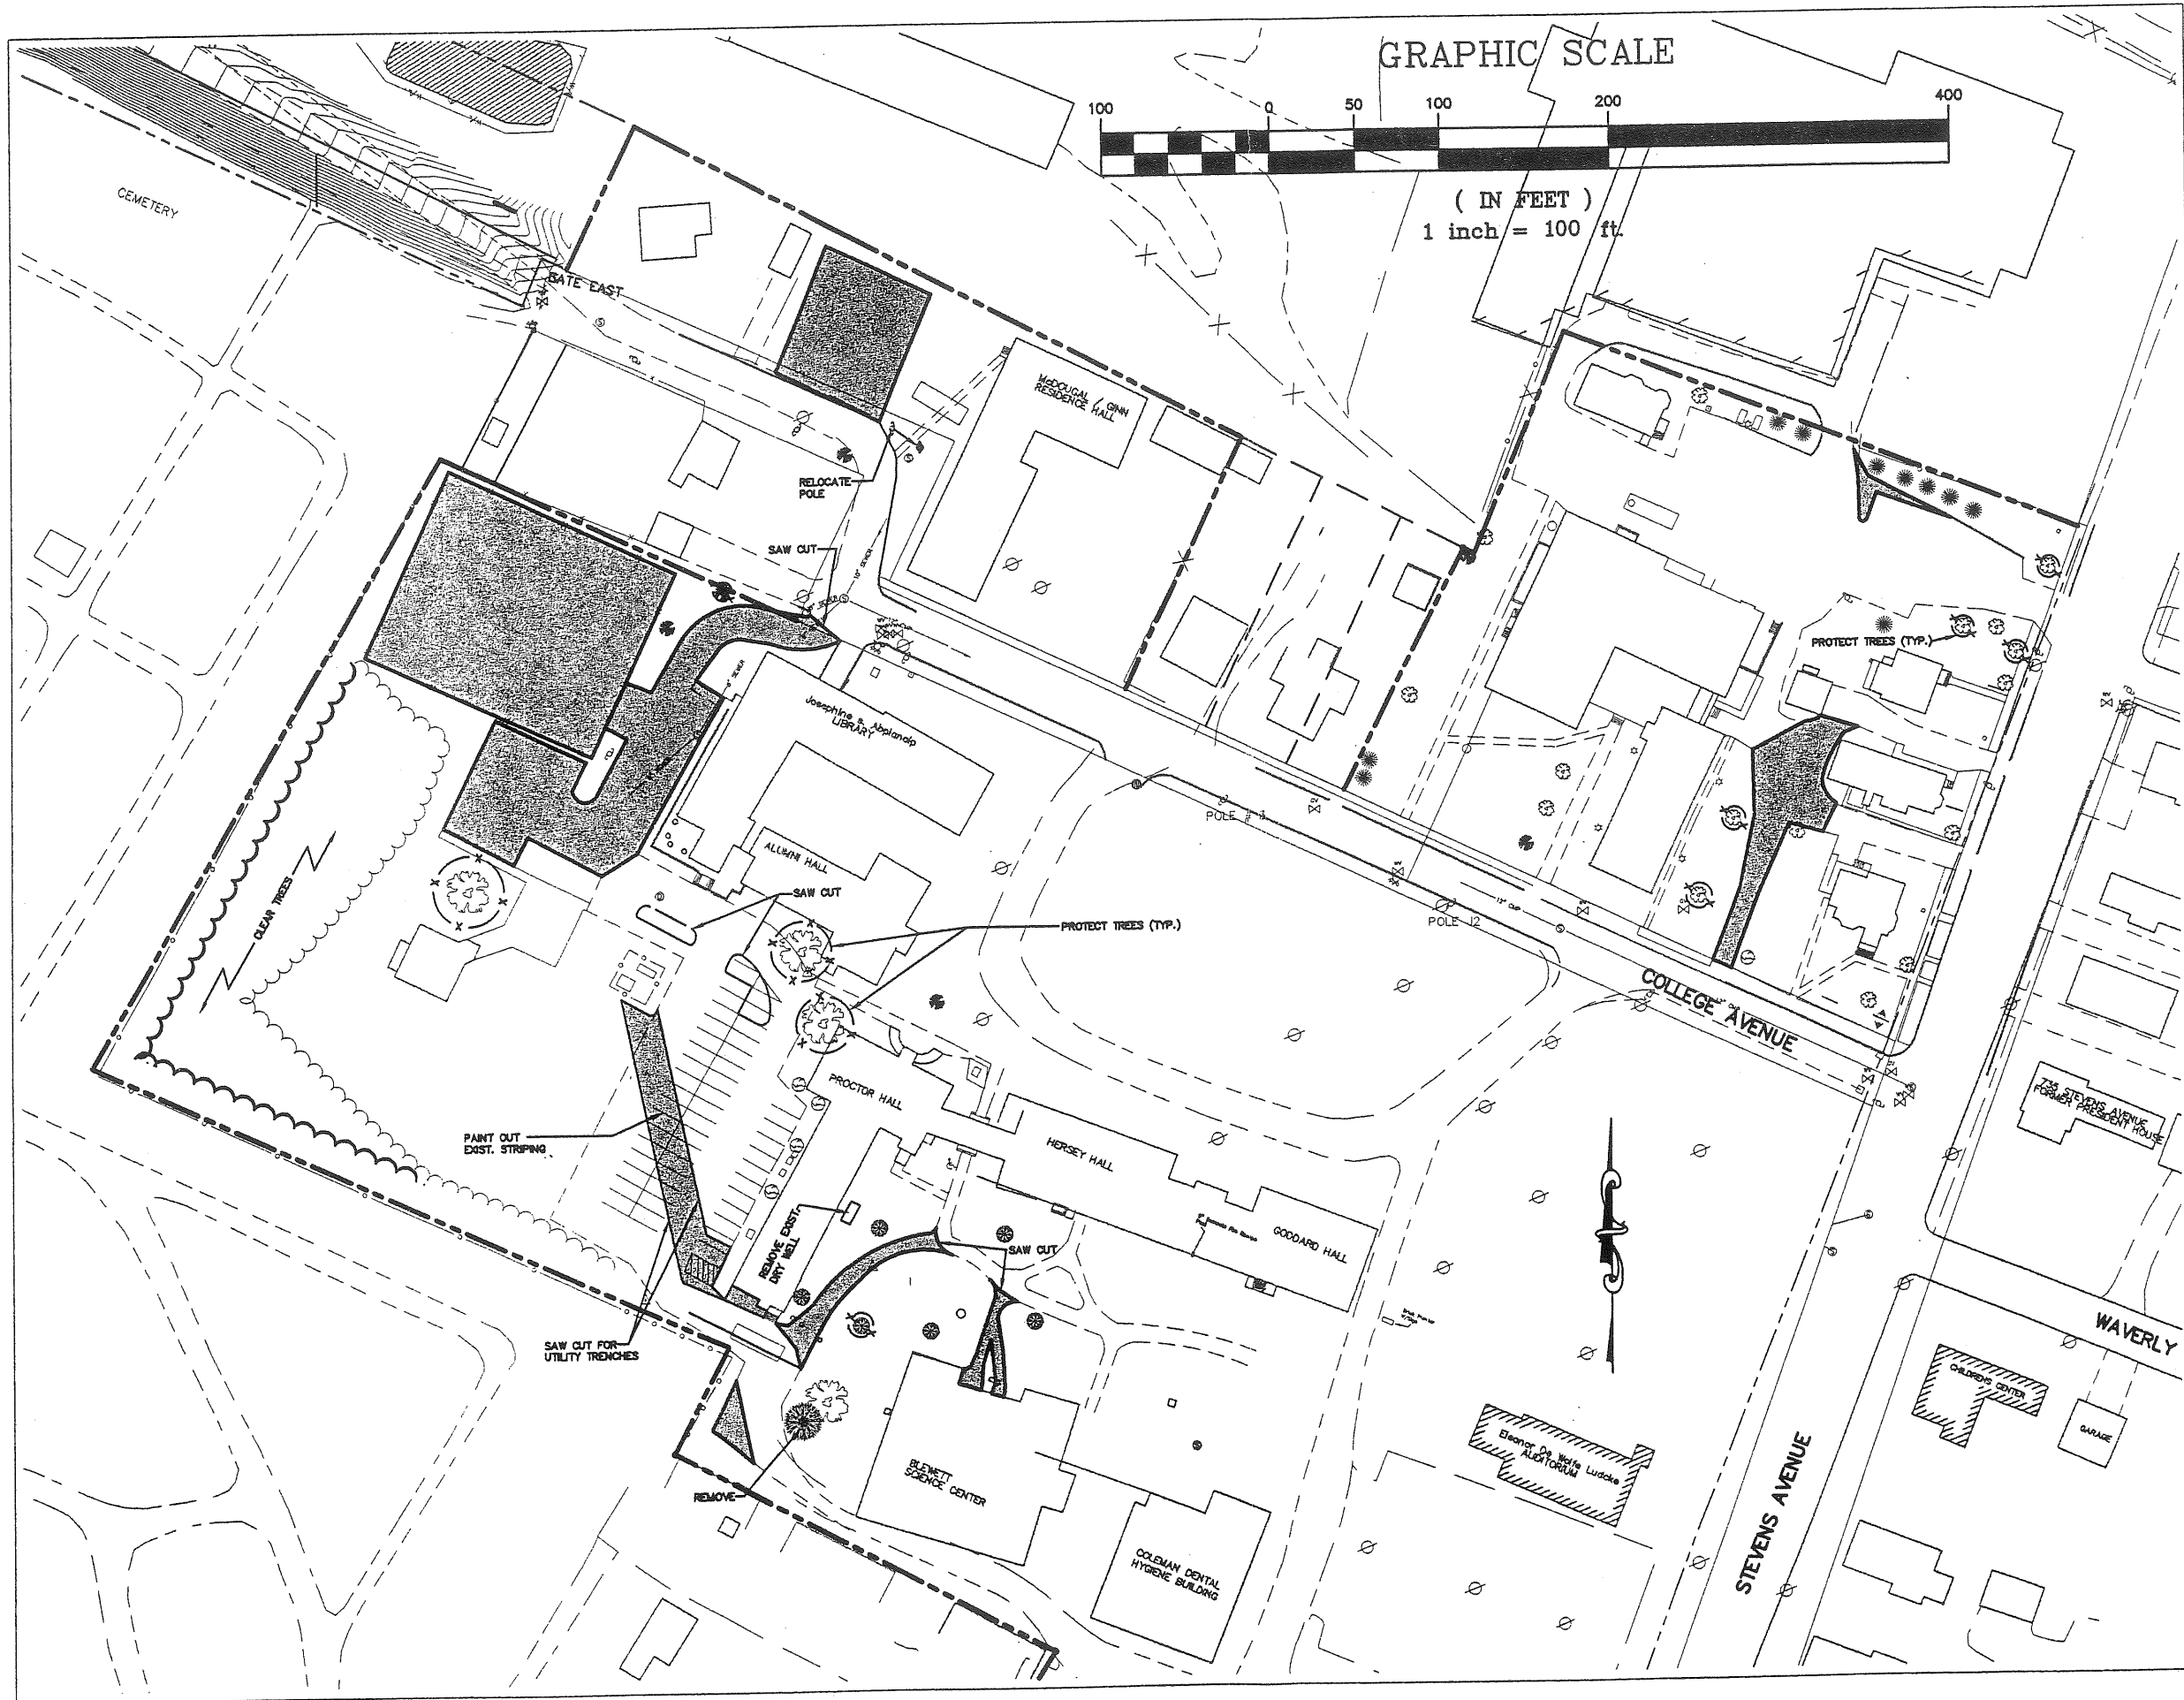

PORT CITY ARCHITECTURE
 65 NEWBURY STREET
 PORTLAND, ME 04101
 207.761.9000
 fax: 761.2010
 info@portcityarch.com

© COPYRIGHT
 Reuse or reproduction
 of the contents of this
 document is not per-
 mitted without written
 permission of PORT CITY
 ARCHITECTURE PA



**College of Health Professions
 Building Renovations**
 University of New England, Westbrook College Campus

JOB 99506

ISSUE DATE	
PRELIM	11-7-00
APRVL	
BID	
C.D.'S	
REVISION 1	
PRINT	

SITE DEMO PLAN
 SK-C-2

L:\PROJECTS\2000031\2000031 C3.dwg Tue Nov 07 13:10:28 2000 COPYRIGHT 2000 TAYLOR ENGINEERING ASSOCIATES

SITE LIGHTING SCHEDULE:

- TYPE: SPALLING CATALOGUE NO. (PERFORMER XL SERIES)
 A PFI-XL-FW-M400-B-208-PR-DBZ
 B PFI-XL-FW-M400-VS-480-DBZ
 C PFI-XL-FW-M400-B-480-DBZ

NOTE: ALL FIXTURES ARE 400W METAL HALIDE VERTICAL LAMP FIXTURES ON 20' ROUND STEEL POLES.

PROVIDE 208 V SERVICE FROM PANEL IN GRN HALL USE #8 AWG COPPER CONDUCTORS IN 1" PVC CONDUIT. PROVIDE PHOTO CELL ON FIXTURE.

RUN 4-#4 AWG COPPER CONDUCTORS IN TWO 1-1/4" PVC CONDUITS. CONTRACTOR TO BALANCE FIXTURE LOADS BETWEEN PHASES.

SEE DRAWING H-AS FOR CONC. LANDING PADS

NEW SITE LIGHT 400 W METAL HALIDE PERFORMER XL ON 20' STEEL POLE 10 LOCATIONS (TYP.)

CONSTRUCT CONCRETE SIDEWALK SEE DETAIL SHEET C-5


REPLACE EXIST. TRANSFORMER PAD W/ NEW PER CUP SPEC.

UNDERGROUND PRIMARY ELECTRICAL SEE ELECTRICAL FOR DETAIL


DESIGNATION	SIGN
A	STOP
B	NO PARKING FIRE LANE
C	HANDICAP PARKING
D	ONE WAY DO NOT ENTER

ALL SIGNS IN ACCORDANCE WITH MUTCD.
 ALL SIGNS MOUNTED TO STEEL POSTS DRIVEN INTO GROUND.

GRAPHIC SCALE

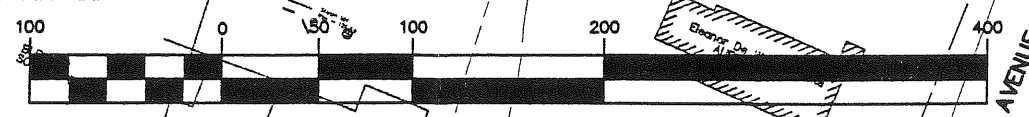

(IN FEET)
 1 inch = 100 ft.

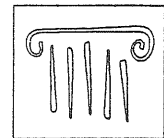

PORT CITY ARCHITECTURE
 65 NEWBURY STREET
 PORTLAND, ME 04101
 207.761.9000
 fax 761.2010
 info@portcityarch.com

COPYRIGHT
 Reuse or reproduction of the contents of this document is not permitted without the permission of PORT CITY ARCHITECTURE PA



TAYLOR ENGINEERING ASSOCIATES
 410 SUMNER STREET, AUBURN, MAINE 04210 (207) 784-5471

College of Health Professions Building Renovations
 University of New England, Westbrook College Campus

99506

ISSUE DATE	
PRELIM	11-7-00
APRVL	
BID	
C.D.S	
REVISION 1	
PRINT	

SITE & UTILITY PLAN

SK-C-3

