



GROUND FLOOR PLAN

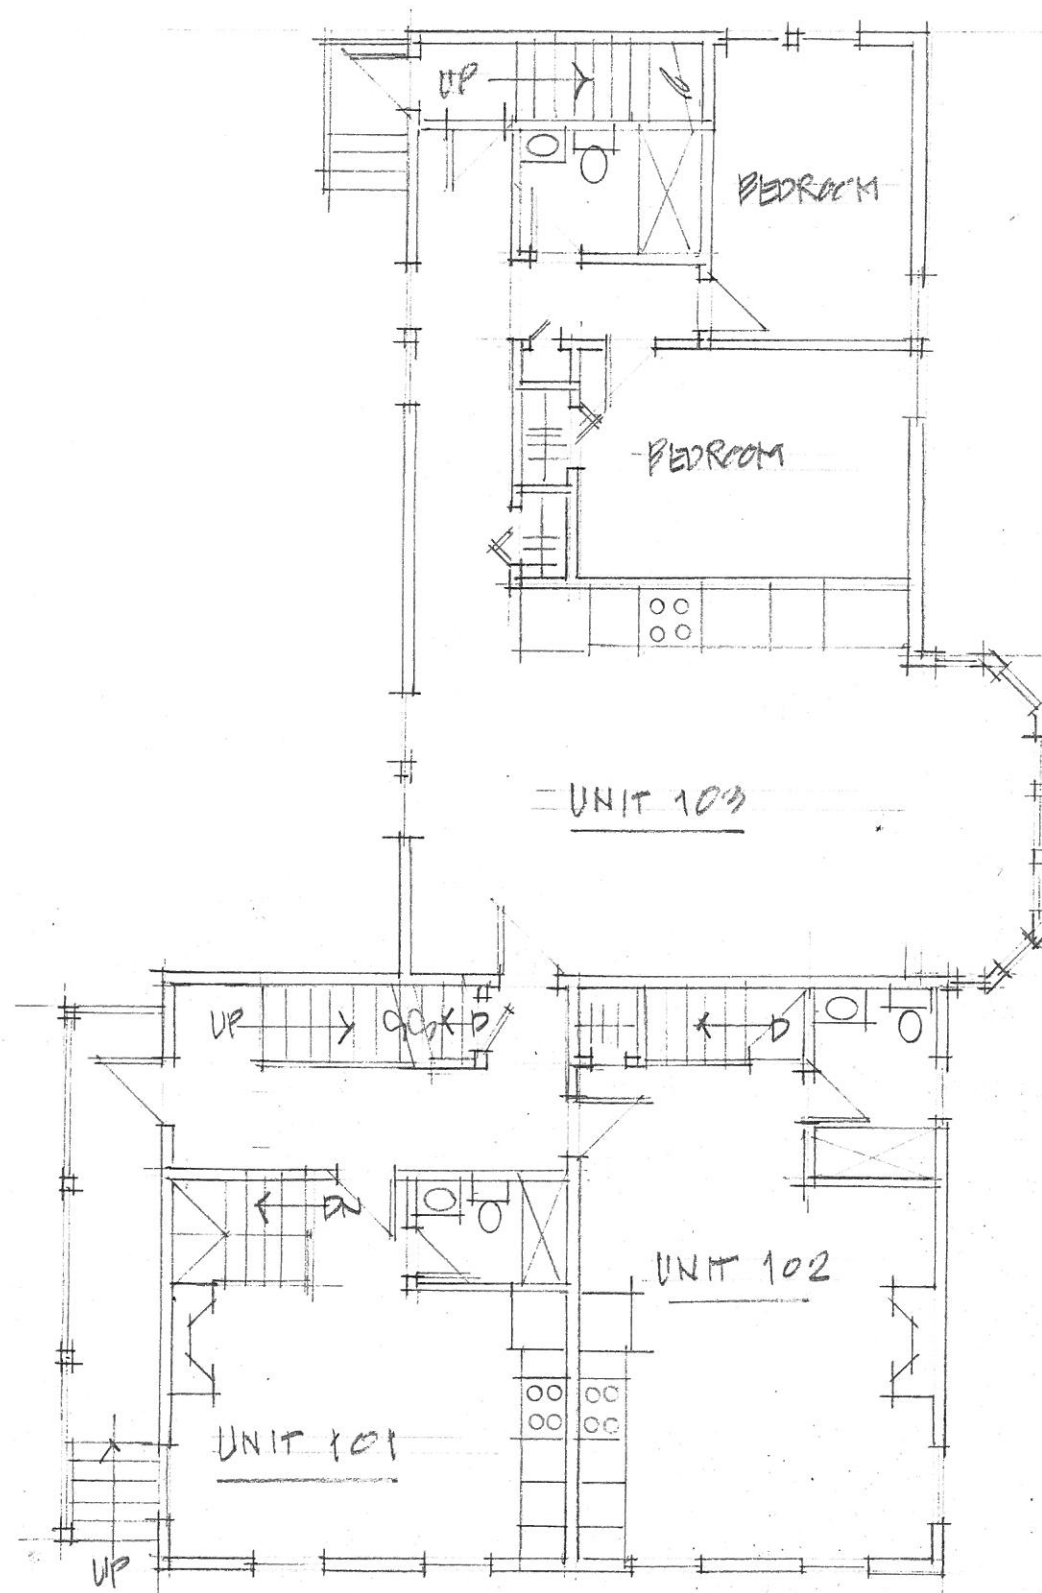


1ST FLOOR PLAN

RENOVATION & ALTERATIONS TO 197 SPRING STREET · PORTLAND, MAINE
 WAIT, LLC · CUMBERLAND, MAINE · 1/8" = 1'-0" · MAY 2016 CONCEPTS

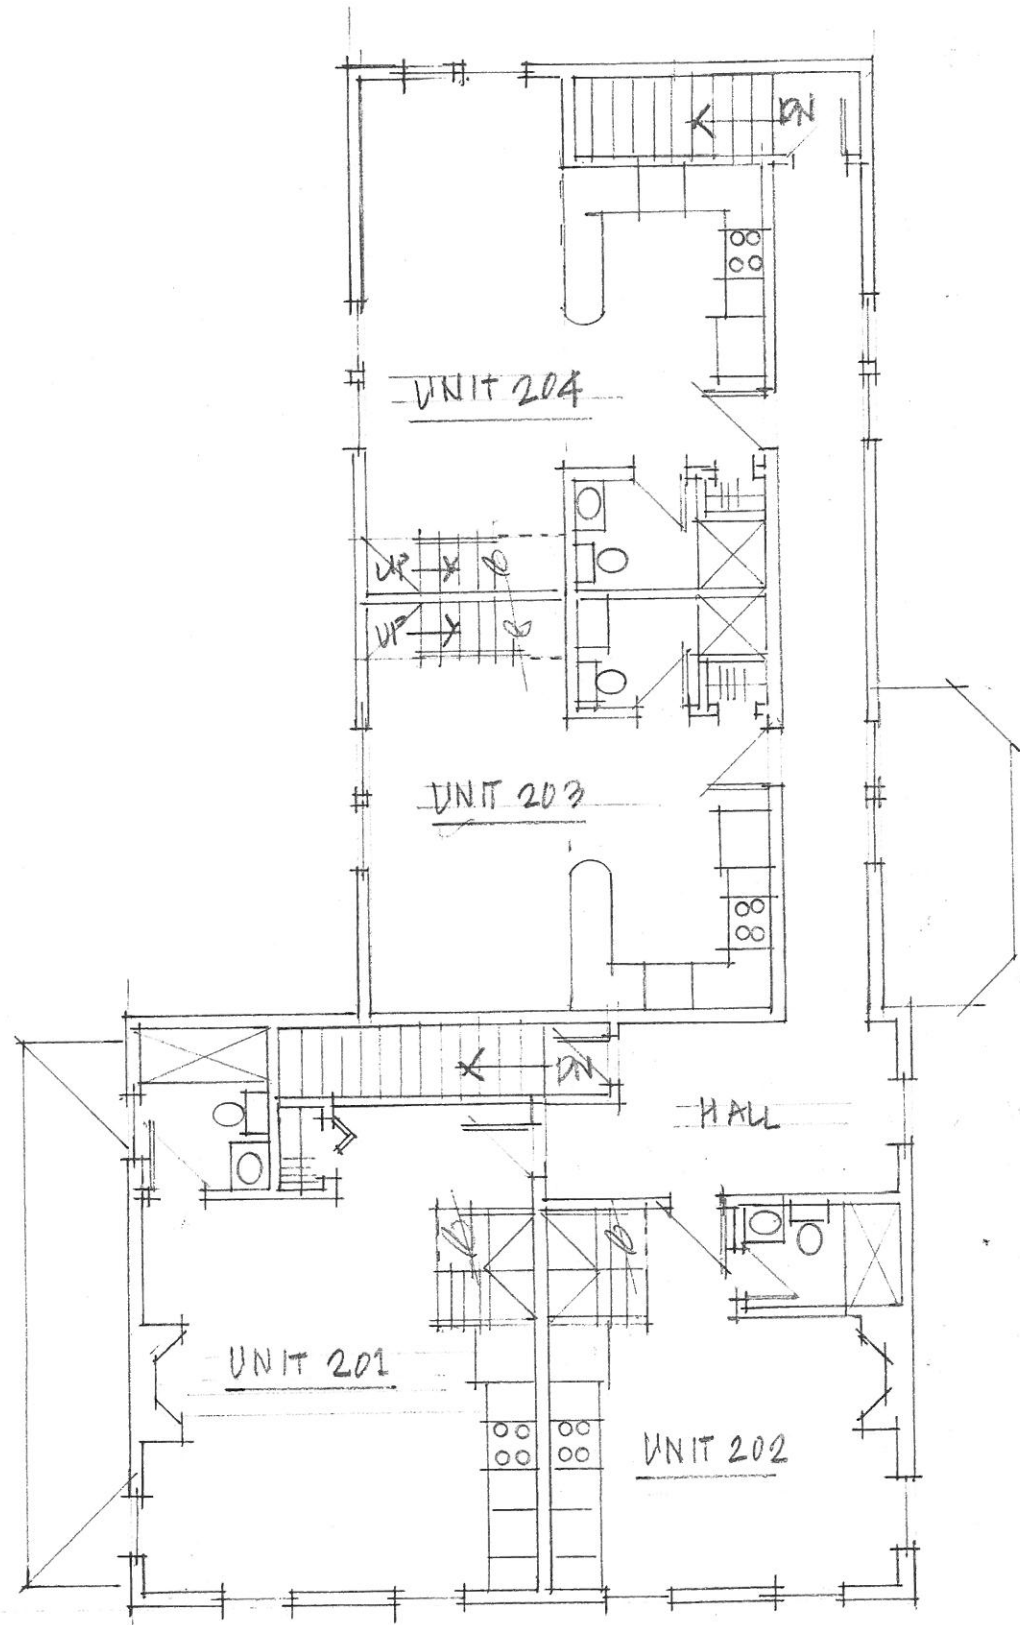

2ND FLOOR PLAN

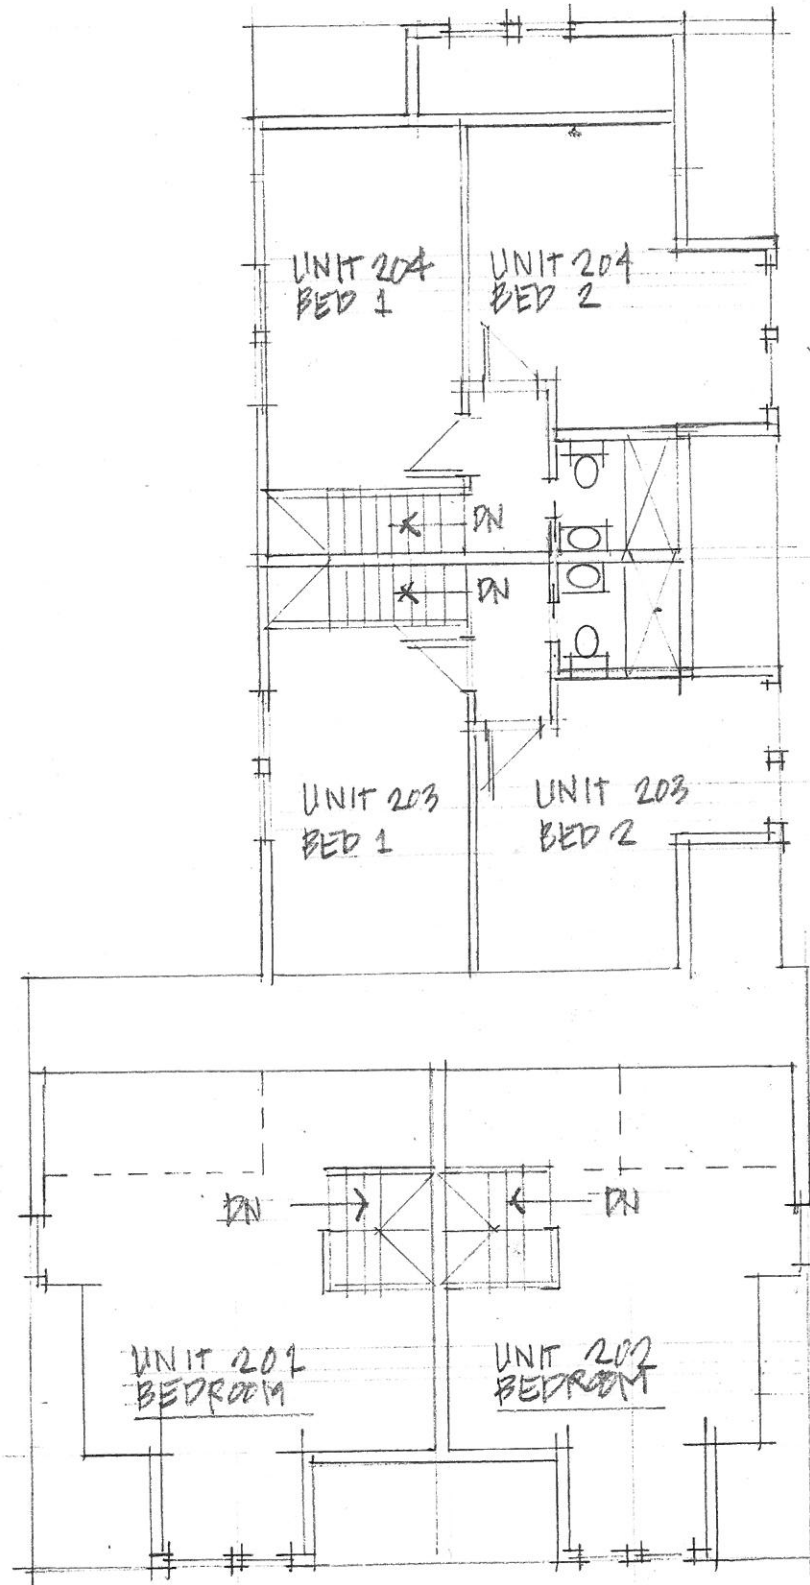


UPPER LEVEL PLAN

RENOVATION & ALTERATIONS TO 197 SPRING STREET, PORTLAND, MAINE

WAT, LLC, LUMBERLAND, MAINE · 1/8" = 1'-0" · MAY 2016 · CONCEPTS

MATERIAL NOTES

- 1. ASPHALT ROOF SHINGLES
- 2. WOOD CLAPBOARD SIDING
- 3. WOOD TRIM
- 4. CLAD WOOD WINDOWS S/DL
- 5. WOOD SHUTTERS
- 6. WOOD SKIRT, BOX COLUMNS AND BALUSTERS

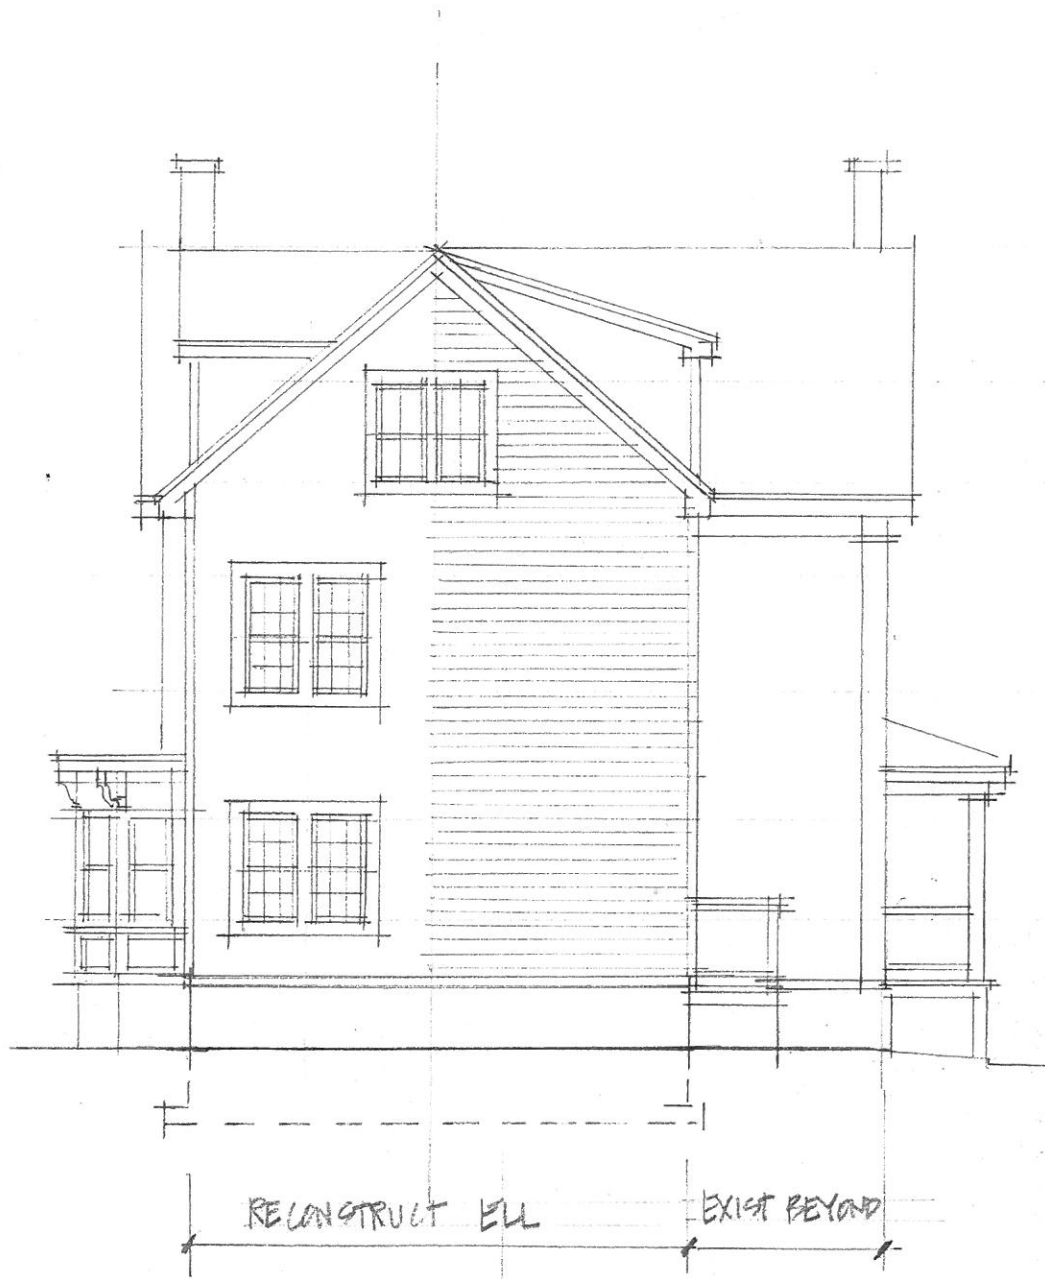

RECONSTRUCT ELL

EXIST BEYOND

NORTH ELEVATION



RECONSTRUCT ELL

EXISTING RENOVATED

WEST ELEVATION

RENOVATION & ALTERATIONS TO 197 SPRING STREET, PORTLAND, MAINE



SOUTH ELEVATION



EAST ELEVATION

RENOVATION AND ALTERATION TO 197 SPRING STREET · PORTLAND, MAINE
 WAIT LLC · CUMBERLAND, MAINE · 1/8" = 1'-0" · ~~1/8" = 1'-0"~~ · MAY 2016 · CONCEPTUAL