




1 ENLARGED CLEARANCE BAR LOCATION
Scale: 3/8" = 1'-0"

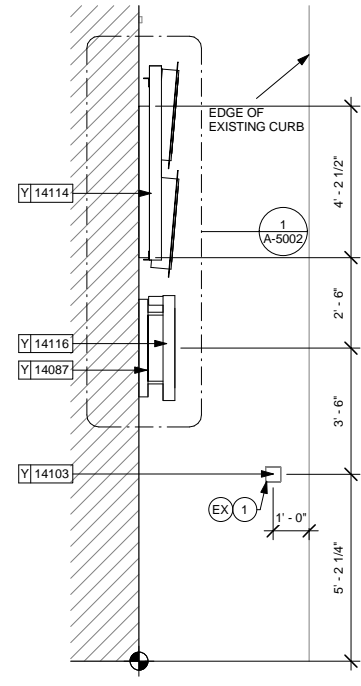


2 ENLARGED ORDER POINT
Scale: 3/8" = 1'-0"

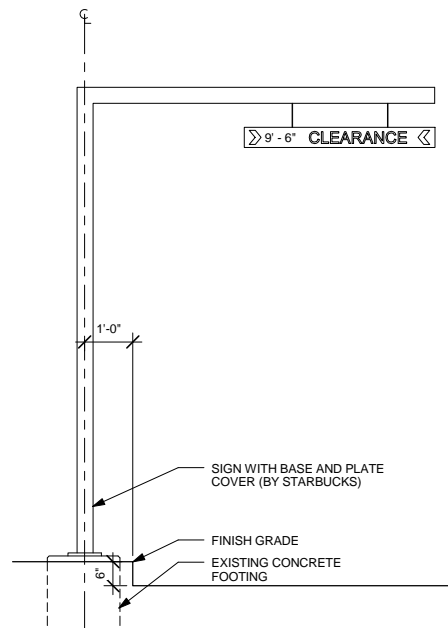


3 DTE - CLEARANCE BAR
Scale: 1/2" = 1'-0"

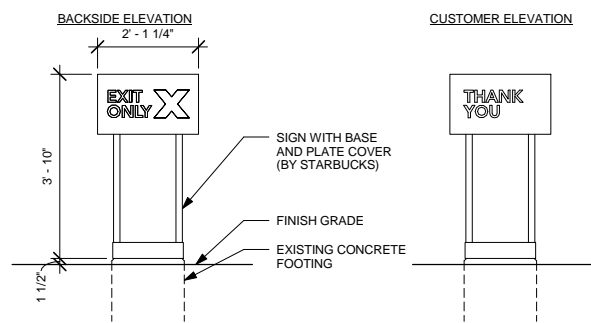

4 DTE - DIRECTIONAL SIGN - "THANK YOU / EXIT ONLY"
Scale: 1/2" = 1'-0"

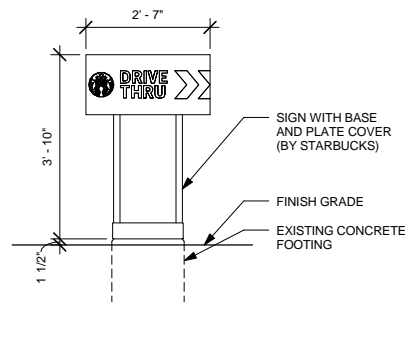

5 DTE - DIRECTIONAL SIGN WITH LOGO
Scale: 1/2" = 1'-0"

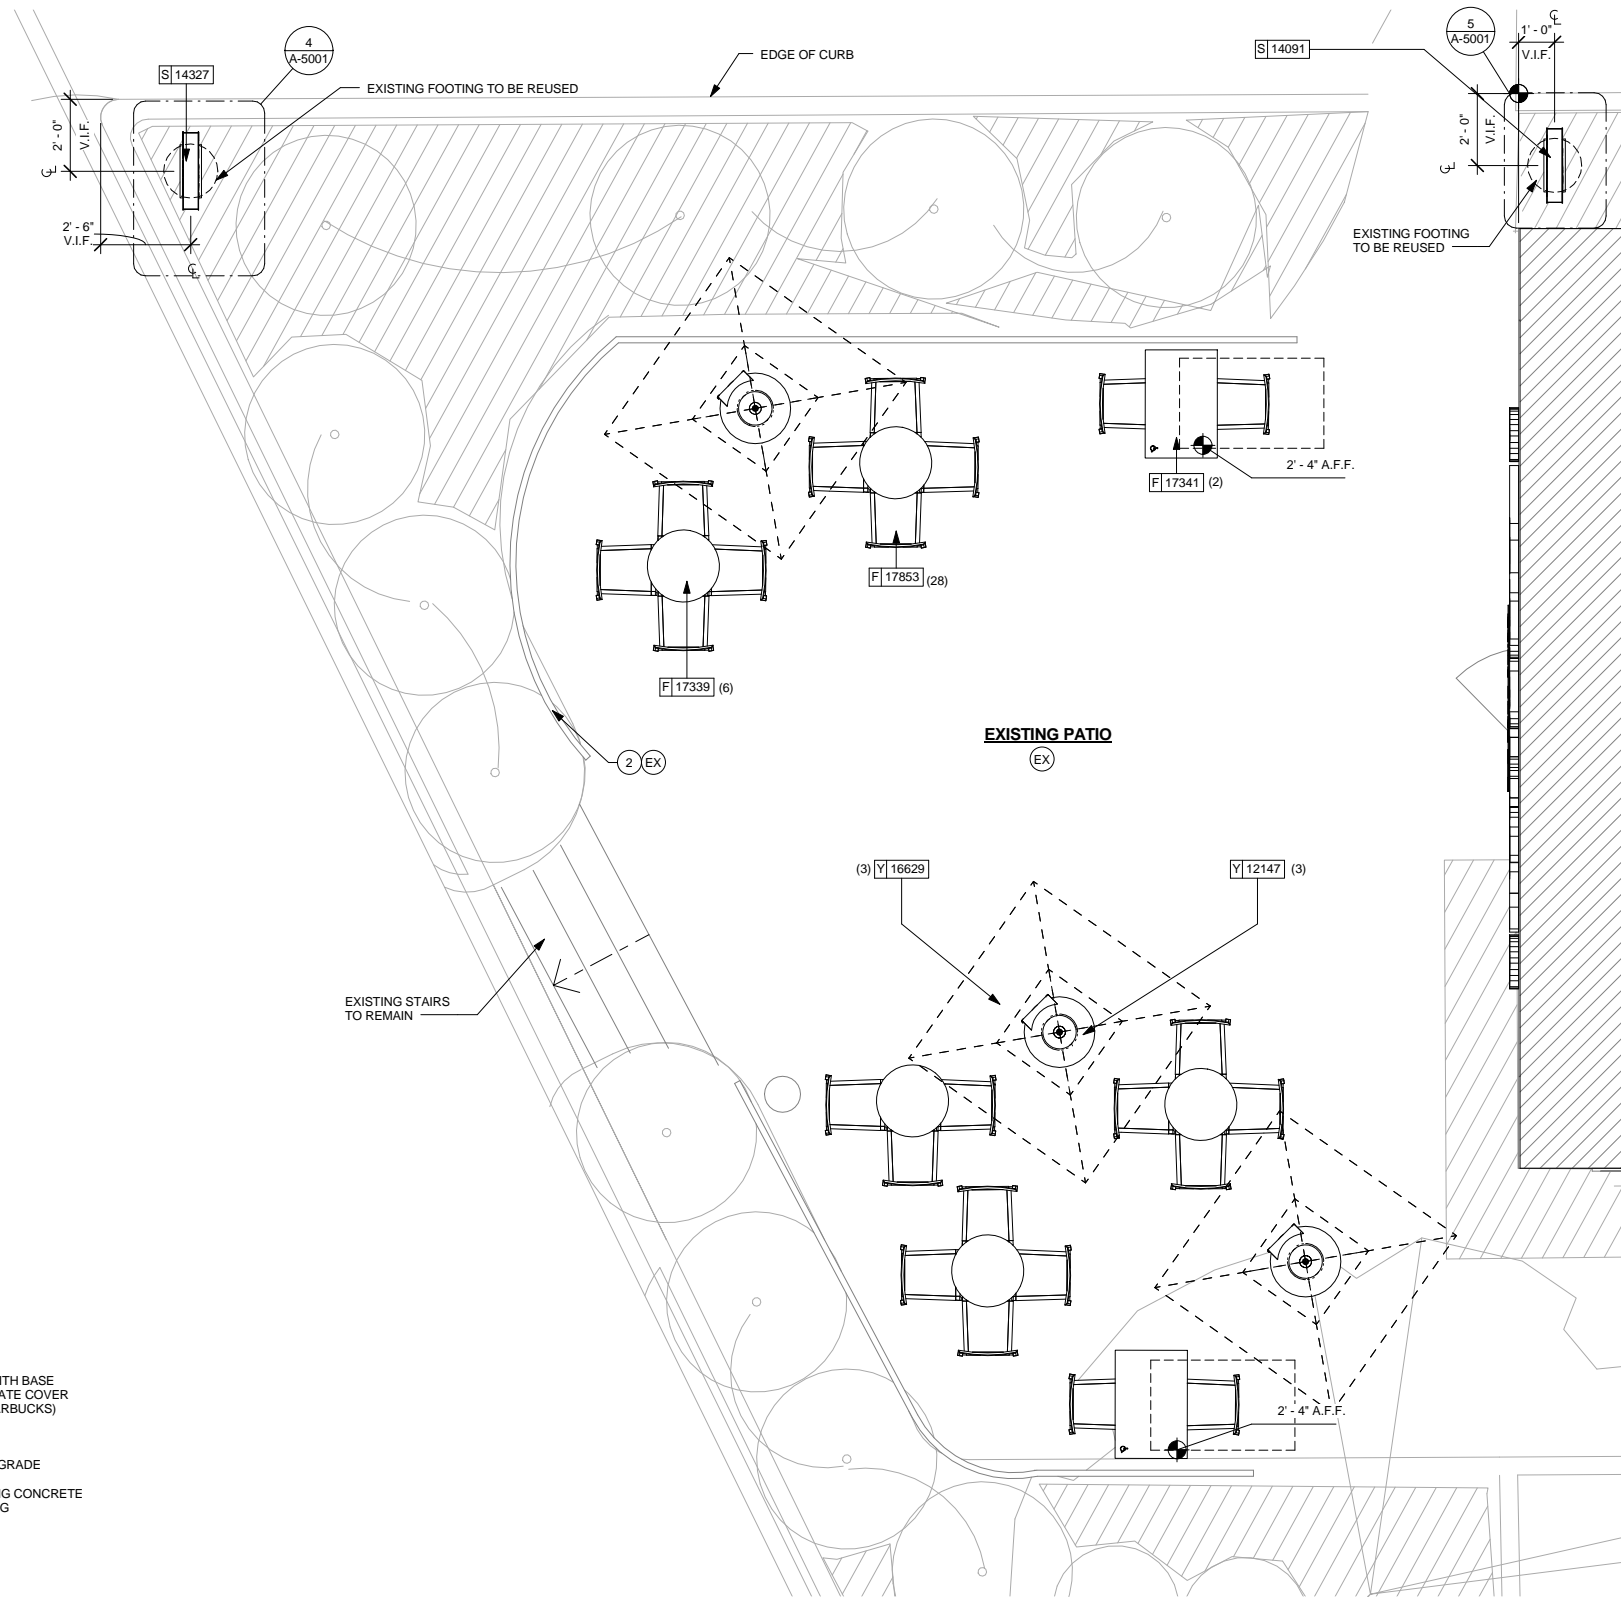

6 ENLARGED PATIO PLAN
Scale: 3/8" = 1'-0"

SHEET NOTES

- EXISTING CONCRETE BOLLARD TO REMAIN
- EXISTING RAILING TO REMAIN. GC TO REPAIR PAINT AS NEEDED

EX INDICATES EXISTING ITEM TO REMAIN

NOTE: SIGNAGE UNDER SEPARATE PERMIT SHOWN FOR REFERENCE ONLY



STARBUCKS COFFEE COMPANY
2401 UTAH AVENUE SOUTH
SEATTLE, WASHINGTON 98134
(206) 319-1575

THESE DRAWINGS AND SPECIFICATIONS ARE CONFIDENTIAL AND SHALL REMAIN THE SOLE PROPERTY OF STARBUCKS CORPORATION, WHICH IS THE OWNER OF THE COPYRIGHT IN THIS WORK. THEY SHALL NOT BE REPRODUCED (IN WHOLE OR IN PART), SHARED WITH THIRD PARTIES OR USED IN ANY MANNER ON OTHER PROJECTS OR EXTENSIONS TO THIS PROJECT WITHOUT THE PRIOR WRITTEN CONSENT OF STARBUCKS CORPORATION. THESE DRAWINGS AND SPECIFICATIONS ARE INTENDED TO EXPRESS DESIGN INTENT FOR A PROTOTYPICAL STARBUCKS STORE (WHICH IS SUBJECT TO CHANGE AT ANYTIME) AND DO NOT REFLECT ACTUAL SITE CONDITIONS. NEITHER PARTY SHALL HAVE ANY OBLIGATION NOR LIABILITY TO THE OTHER (EXCEPT STATED ABOVE) UNTIL A WRITTEN AGREEMENT IS FULLY EXECUTED BY BOTH PARTIES.

STARBUCKS TEMPLATE VERSION 12016.12.23
NORR
ARCHITECTS PLANNERS
335 N. LaSalle St., Suite 500 | Chicago, IL 60654
1.312.424.2400 | www.norr.com

ENGINEER OF RECORD
William J. Abmayor, P.E.
363 Marshall Avenue
St. Louis, Missouri 63119
Phone (314) 772-1782
Fax (314) 772-0208
Engineering Consultant



PROJECT NAME:
RENOVATION OF STARBUCKS COFFEE PORTLAND, 1080 FOREST AVE.
PROJECT ADDRESS:
1080 FOREST AVENUE
PORTLAND, ME 04103
CUMBERLAND COUNTY

STORE #: 11917
PROJECT #: 37548-037
ISSUE DATE: 08/23/2017
PROGRAM MANAGER: J. BOND
DESIGNER: A. LEE
LEED® AP: N/A
PRODUCTION DESIGNER: E. VEGA
CHECKED BY: P. BENVENUTO

Revision Schedule			
Rev	Date	By	Description
1	8/15/2017		DESIGNER DIRECTION - LIGHTING
7			

SHEET TITLE:
SITE DETAILS

SCALE: AS SHOWN

SHEET NUMBER:
A-5001

ISSUE FOR CONSTRUCTION 08/23/2017