




1 STAINLESS STEEL LEG @ CABINET
Scale: 3" = 1'-0"

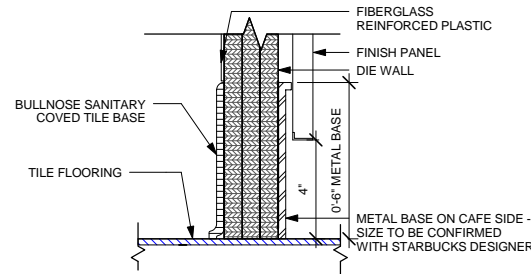


2 METAL BASE @ DIE WALL
Scale: 3" = 1'-0"

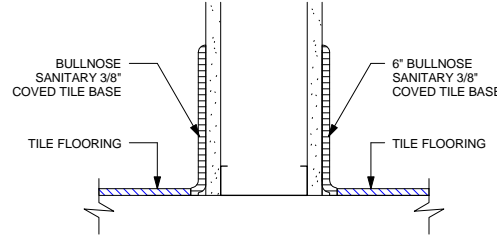


3 TILE BASE @ INTERIOR WALL
Scale: 3" = 1'-0"

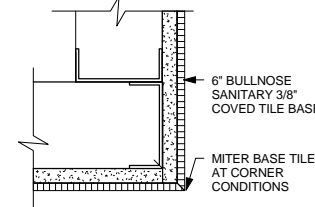


4 TILE BASE @ OUTSIDE CORNER
Scale: 3" = 1'-0"

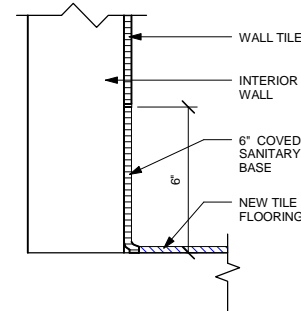


5 TILE BASE @ RESTROOM
Scale: 3" = 1'-0"

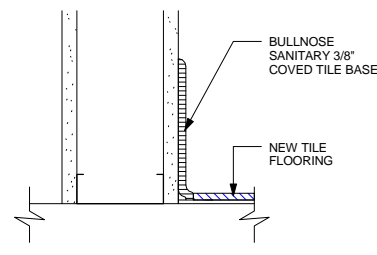

6 TILE BASE @ WALL
Scale: 3" = 1'-0"

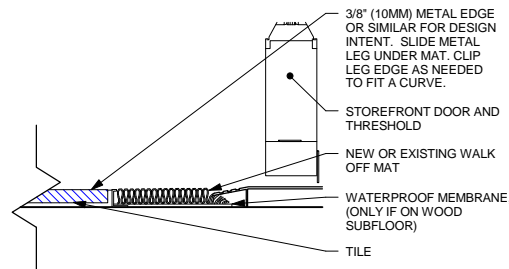

7 TRANSITION - TILE TO WALK OFF MAT
Scale: 3" = 1'-0"

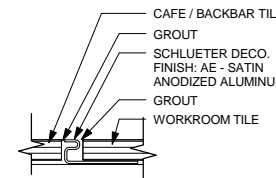

8 TRANSITION - TILE TO TILE
Scale: Not to Scale

FLOOR FINISH PLAN NOTES

- A. STARBUCKS TO SUPPLY RETAIL FLOOR TILE AND TILE BASE. GENERAL CONTRACTOR TO INSTALL. GENERAL CONTRACTOR TO SUPPLY WORKROOM TILE AND BASE AND INSTALL. GENERAL CONTRACTOR TO SUPPLY AND INSTALL MORTAR, ADHESIVE, AND GROUT. GENERAL CONTRACTOR TO INSPECT ALL TILES AND REJECT DAMAGED OR SUBSTANDARD TILES PRIOR TO INSTALLATION.
- B. ALL FLOORING AND BASE MATERIAL TO BE INSTALLED ACCORDING TO SPECIFICATIONS.
- C. ALIGN TILE TRANSITIONS ON WHOLE TILES AS SHOWN.
- D. FOR CARPET INSTALLATION, REFER TO MANUFACTURER'S INSTALLATION INSTRUCTIONS.

SHEET NOTES

"MATERIAL AREAS AND TAKE-OFFS ARE ACTUAL AREA, NOT ORDERING QUANTITY. SUPPLIER MUST ACCOUNT FOR OVERAGE, PATTERN REPEAT, ACCESSORY PIECES, ETC.

- 1. TILE INSTALLATION START POINTS WHERE INDICATED BY DATUM SYMBOL.
- 2. FLOOR SINK/FLOOR DRAIN LOCATION WHERE INDICATED.
- 3. CAPPED FLOOR SINK TO BE TILED OVER.
- 4. OUTLINE OF GREASE TRAP UNDERNEATH. INSTALL FLOOR TILE AND GROUT TO MATCH EXISTING AROUND GT AS NEEDED.
- 5. OUTLINE OF SIT-HERE QUEUE BAR ABOVE.

FLOOR FINISH LEGEND


- TILE - ASHEN GREY TROWELED PATTERN 6X24IN DID: 15115
- EXISTING TILE AT WORKROOM TO REMAIN
- WALK OFF MAT - VINYL GRID DID: 12231
- TILE BASE - ASHEN GREY TROWELED PATTERN 6X12IN DID: 15116
- CUSTOM METAL BASE - MT0028 DID: X0080
- TILE BASE TO MATCH EXISTING

WALL BASE SCHEDULE - "B"					
DESIGN ID	LENGTH	DESCRIPTION	FURNISH	INSTALL	COMMENTS
TILE BASE					
15116	266' - 2 1/4"	TILE BASE - ASHEN GREY TROWELED PATTERN - 6X12IN 150X300MM	VD	GC	GROUT GR0003: MAPEI - 02 PEWTER; STONEPEAK CERAMICS INC.
X0080	31' - 6 1/4"	CUSTOM METAL BASE MT0028	GC	GC	MT0019 - SEE DETAIL

FLOOR TREATMENT SCHEDULE - "T"					
DESIGN ID	AREA	DESCRIPTION	FURNISH	INSTALL	COMMENTS
PLASTIC					
12231	62 SF	WALK OFF MAT - VINYL GRID - CHARCOAL	VD	GC	IMPACT SPECIALTIES
TILE					
15115	1289 SF	TILE - ASHEN GREY TROWELED PATTERN - 6X24IN 150X600MM	VD	GC	GROUT GR0003: MAPEI - 02 PEWTER; STONEPEAK CERAMICS


RESPONSIBILITY LEGEND

- GC GENERAL CONTRACTOR
- LL LANDLORD
- VD VENDOR
- WH WAREHOUSE

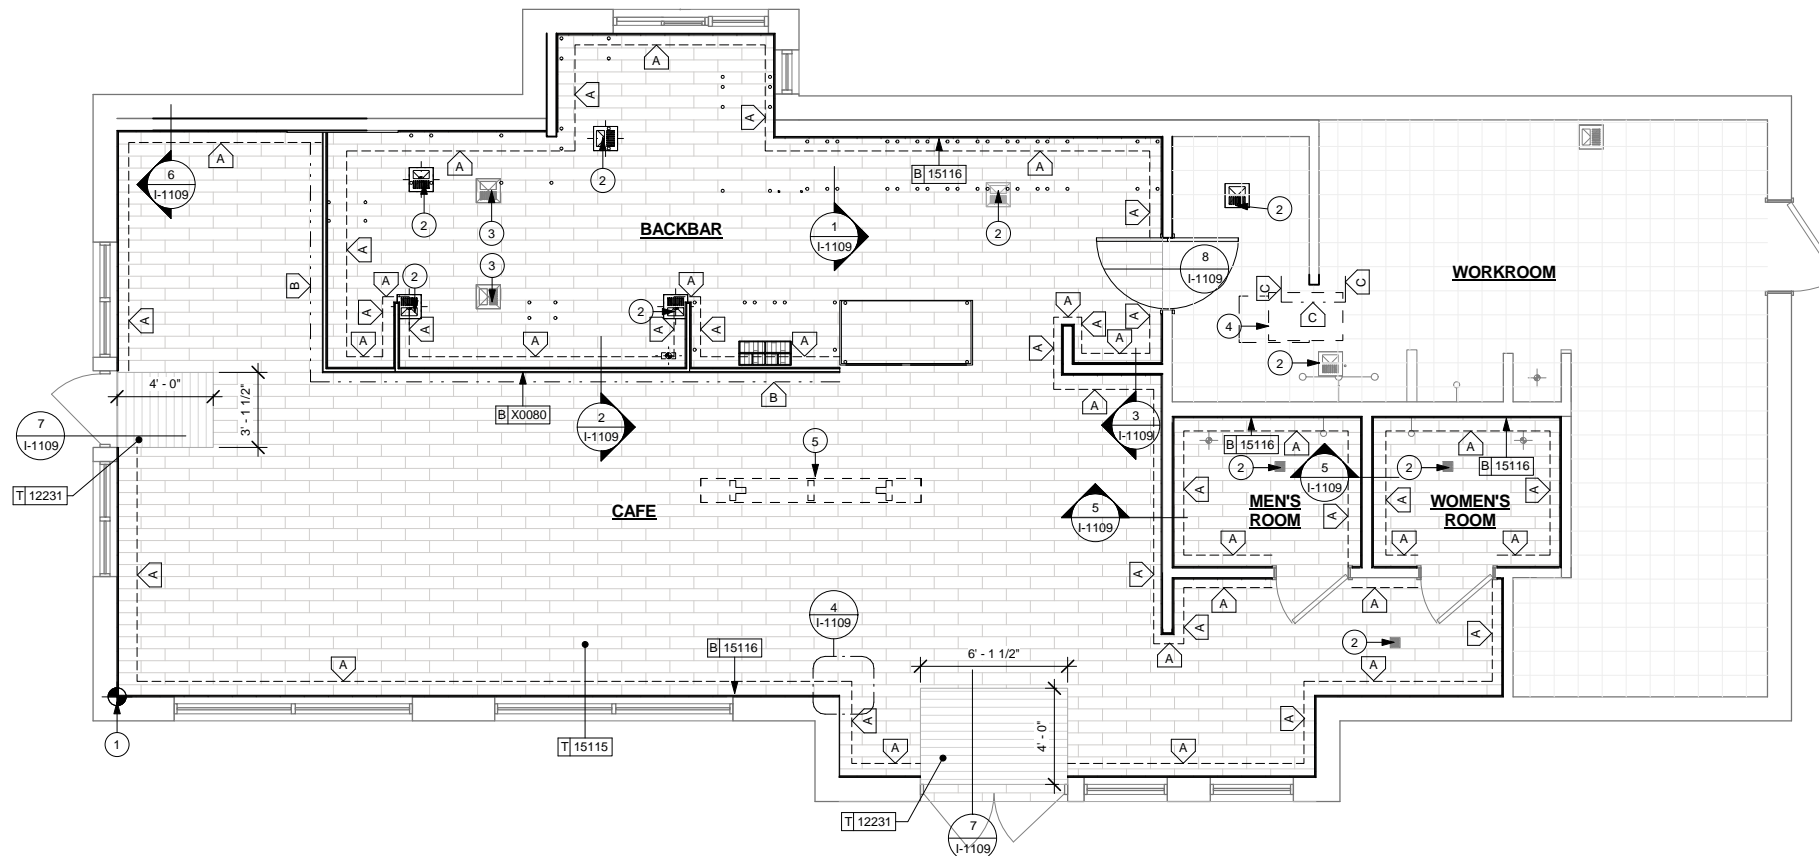

FLOOR FINISH PLAN

Scale: 1/4" = 1'-0"

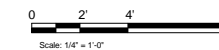

ISSUE FOR CONSTRUCTION 08/23/2017




STARBUCKS COFFEE COMPANY
2401 UTAH AVENUE SOUTH
SEATTLE, WASHINGTON 98134
(206) 318-1575

THESE DRAWINGS AND SPECIFICATIONS ARE CONFIDENTIAL AND SHALL REMAIN THE SOLE PROPERTY OF STARBUCKS CORPORATION, WHICH IS THE OWNER OF THE COPYRIGHT IN THIS WORK. THEY SHALL NOT BE REPRODUCED (IN WHOLE OR IN PART), SHARED WITH THIRD PARTIES OR USED IN ANY MANNER ON OTHER PROJECTS OR EXTENSIONS TO THIS PROJECT WITHOUT THE PRIOR WRITTEN CONSENT OF STARBUCKS CORPORATION. THESE DRAWINGS AND SPECIFICATIONS ARE INTENDED TO EXPRESS DESIGN INTENT FOR A PROTOTYPICAL STARBUCKS STORE (WHICH IS SUBJECT TO CHANGE AT ANYTIME) AND DO NOT REFLECT ACTUAL SITE CONDITIONS. NEITHER PARTY SHALL HAVE ANY OBLIGATION NOR LIABILITY TO THE OTHER (EXCEPT STATED ABOVE) UNTIL A WRITTEN AGREEMENT IS FULLY EXECUTED BY BOTH PARTIES.

STARBUCKS TEMPLATE VERSION I2016.12.23

NORR
ARCHITECTS PLANNERS
335 N. LaSalle St., Suite 500 | Chicago, IL 60654
1.312.424.2400 | www.norr.com

ENGINEER OF RECORD
William J. Abmayyeh, P.E.
303 Marshall Avenue
St. Louis, Missouri 63119
Phone (314) 772-1782
Fax (314) 772-0908
Engineering Consultant

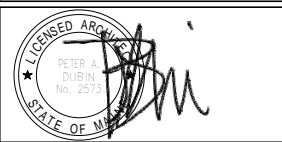

PROJECT NAME:
RENOVATION OF STARBUCKS COFFEE PORTLAND, 1080 FOREST AVE.

PROJECT ADDRESS:
1080 FOREST AVENUE
PORTLAND, ME 04103
CUMBERLAND COUNTY

STORE #: 11917
PROJECT #: 37548-037
ISSUE DATE: 08/23/2017
PROGRAM MANAGER: J. BOND
DESIGNER: A. LEE
LEED® AP: N/A
PRODUCTION DESIGNER: E. VEGA
CHECKED BY: P. BENVENUTO

Revision Schedule			
Rev	Date	By	Description

SHEET TITLE:
FLOOR FINISH PLAN

SCALE: AS SHOWN

SHEET NUMBER:
I-1109