


**INTERIOR ELEVATION NOTES**

- A. REFER TO ARTWORK PROVIDER'S INSTRUCTIONS FOR INSTALLATION AND SPACING REQUIREMENTS.
- B. EXTEND BACKBAR WALL TILE TO UNDERSIDE OF UPPER CABINETS. WHERE TILE DOES NOT TERMINATE AT BACKSPLASH, EXTEND 1 FULL TILE BELOW TOP OF COUNTERTOP.
- C. FOR PAINT AND WALL TREATMENT SCHEDULES, REFER TO THE WALL FINISH PLAN. FOR GRAPHICS SCHEDULE, REFER TO THE FURNITURE, FIXTURES, AND EQUIPMENT PLAN.
- D. SEE ENLARGED RESTROOM PLAN DETAILS FOR ACCESSORY MOUNTING HEIGHTS.


**INTERIOR ELEVATION KEY NOTES**

- 1. EXISTING FIRE PROTECTION EQUIPMENT TO REMAIN IN PLACE
- 2. EXISTING WALL-MOUNTED SPEAKER TO REMAIN
- 3. EXISTING RESTROOM SIGN TO REMAIN.





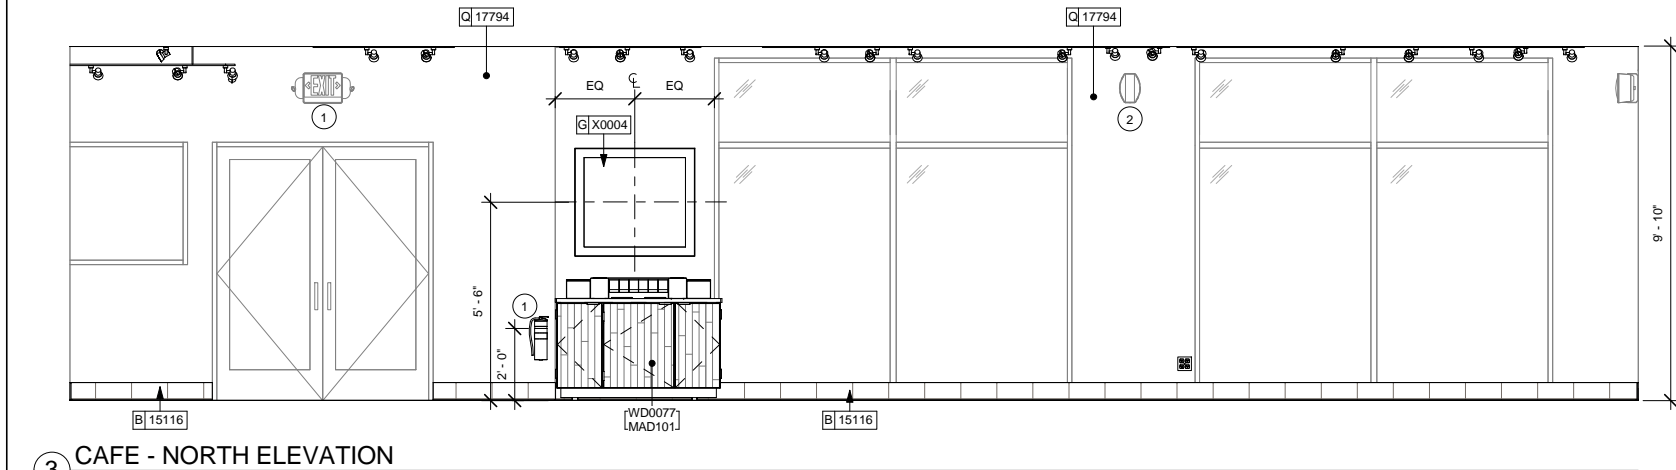


GRAPHICS AND ARTWORK SCHEDULE - "G"					
DESIGN ID	COUNT	DESCRIPTION	FURNISH	INSTALL	COMMENTS
<b>GRAPHICS - ARTWORK</b>					
X0070	1	ART - JEFF CORWIN - CIRCLE 11	VD	GC	SIZE 2'-0"X2'-0" WITH FRAME 1A 613674 EBONIZED WALNUT. GFXI
X0071	1	ART - JOEY VELTKAMP - CIRCLE 16	VD	GC	SIZE 2'-0"X2'-0" WITH FRAME 1A 613674 EBONIZED WALNUT. GFXI
X0072	1	ART - MICHAEL HANSON - CIRCLE 4	VD	GC	SIZE 2'-0"X2'-0" WITH FRAME 1A 613674 EBONIZED WALNUT. GFXI
X0073	1	ART - JORDAN KAY PHILLIP - KENYA LANDSCAPE - COLOR	VD	GC	SIZE 7'-0"X3'-8" FRAME 1A 613674 EBONIZED WALNUT. GFXI
X0074	1	ART - UNKNOWN ARTIST - COFFEE FLOWERS 1	VD	GC	SIZE 2'-7" X 3'-8" WRAPPED CANVAS IN 1/2" FLOAT FRAME WALNUT
X0075	1	ART - SAM KNIGHT - DRYING PATIO CLOSEUP	VD	GC	SIZE 2'-7" X 3'-8" WRAPPED CANVAS IN 1/2" FLOAT FRAME WALNUT
X0076	1	ART - MICHAEL HANSON - CIRCLE 1	VD	GC	SIZE 2'-0"X2'-0" WITH FRAME 1A 613674 EBONIZED WALNUT. GFXI
<b>GRAPHICS - INTERIOR MENU</b>					
12837	4	MENU BOARD - 1 FRONT PANEL INSERT STYLE	WH	GC	
12838	1	MENU BOARD - DAILY OFFERING CHALKBOARD FRONT PANEL RECTANGULAR	WH	GC	
12839	5	MENU BOARD - UNIVERSAL MOUNTING HARDWARE FOR FRONT PANELS	WH	GC	
<b>GRAPHICS - OTHER</b>					
X0004	1	COMMUNITY BOARD MAGNETIC MED WARM BROWN WD0004 - 46X36IN 1170X915MM	VD	GC	VENDOR GFXI 40"x36" SIZE, WHITE OAK 2" FRAME MAGNETIC CHALKBOARD


PAINT SCHEDULE				
COLOR CODE	DESCRIPTION	FURNISH	INSTALL	COMMENTS
P534-SG	SW - BLACK FOX SEMIGLOSS	GC	GC	SW7020, USE PRIMER CP-1
P578-ES	SW - DOVETAIL EGGSHELL	GC	GC	SW7018, USE PRIMER CP-1
SW7043	SW - WORDLY GRAY SEMIGLOSS	GC	GC	SW7043, USE PRIMER CP-1

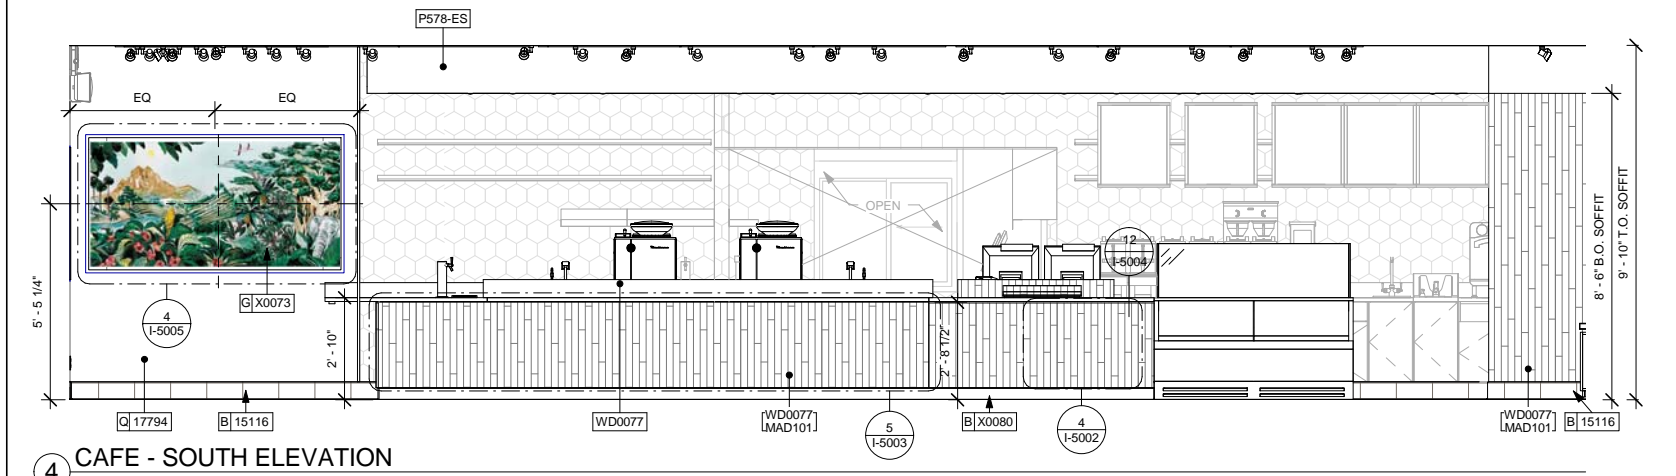

RESPONSIBILITY LEGEND	
GC	GENERAL CONTRACTOR
LL	LANDLORD
VD	VENDOR
WH	WAREHOUSE

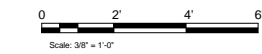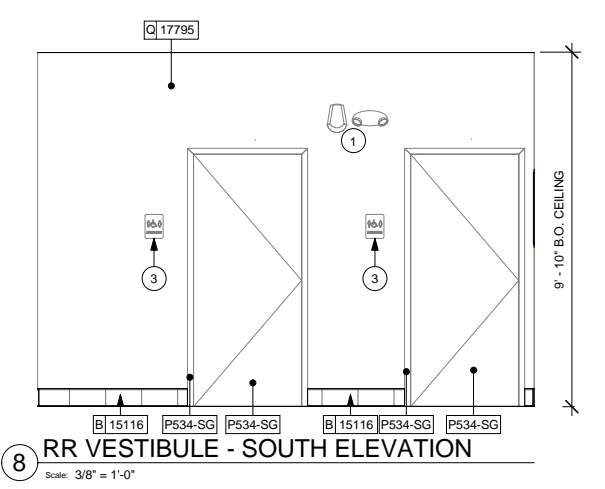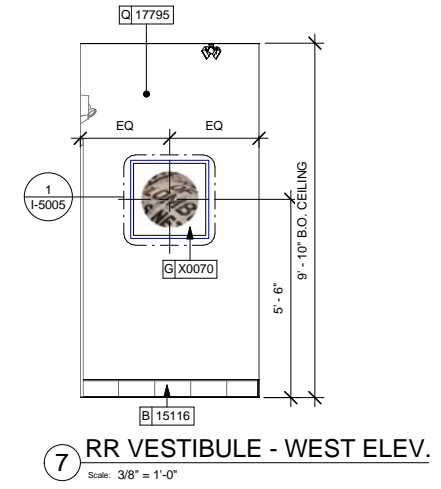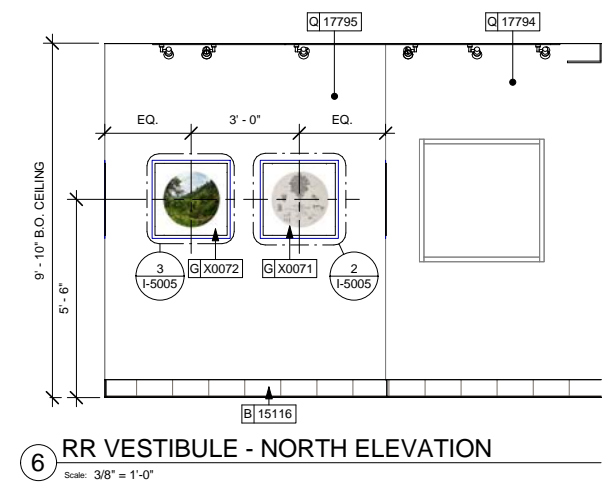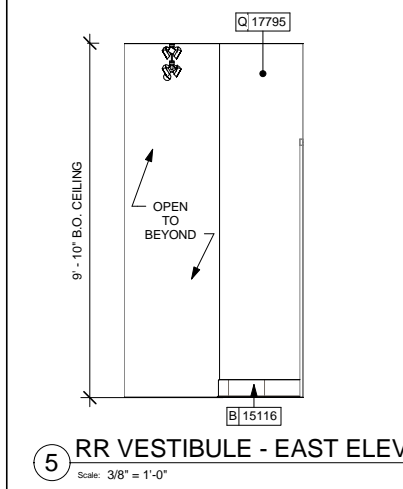

**ISSUE FOR CONSTRUCTION 08/23/2017**

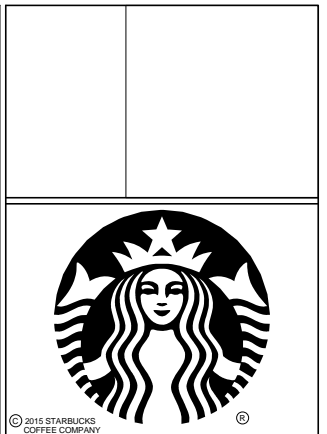


**STARBUCKS COFFEE COMPANY**  
2401 UTAH AVENUE SOUTH  
SEATTLE, WASHINGTON 98134  
(206) 319-1575

THESE DRAWINGS AND SPECIFICATIONS ARE CONFIDENTIAL AND SHALL REMAIN THE SOLE PROPERTY OF STARBUCKS CORPORATION, WHICH IS THE OWNER OF THE COPYRIGHT IN THIS WORK. THEY SHALL NOT BE REPRODUCED (IN WHOLE OR IN PART), SHARED WITH THIRD PARTIES OR USED IN ANY MANNER ON OTHER PROJECTS OR EXTENSIONS TO THIS PROJECT WITHOUT THE PRIOR WRITTEN CONSENT OF STARBUCKS CORPORATION. THESE DRAWINGS AND SPECIFICATIONS ARE INTENDED TO EXPRESS DESIGN INTENT FOR A PROTOTYPICAL STARBUCKS STORE (WHICH IS SUBJECT TO CHANGE AT ANYTIME) AND DO NOT REFLECT ACTUAL SITE CONDITIONS. NEITHER PARTY SHALL HAVE ANY OBLIGATION NOR LIABILITY TO THE OTHER (EXCEPT STATED ABOVE) UNTIL A WRITTEN AGREEMENT IS FULLY EXECUTED BY BOTH PARTIES.

STARBUCKS TEMPLATE VERSION I2016.12.23



**ENGINEER OF RECORD**  
William J. Abenayeg, P.E.  
325 W. LaSalle St., Suite 500 | Chicago, IL 60654  
1.312.424.2400 | www.norr.com

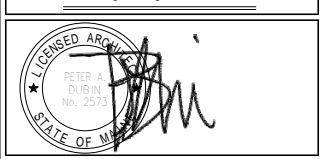

**PROJECT NAME:**  
**RENOVATION OF STARBUCKS COFFEE PORTLAND, 1080 FOREST AVE.**

**PROJECT ADDRESS:**  
1080 FOREST AVENUE  
PORTLAND, ME 04103  
CUMBERLAND COUNTY

**STORE #:** 11917  
**PROJECT #:** 37548-037  
**ISSUE DATE:** 08/23/2017  
**PROGRAM MANAGER:** J. BOND  
**DESIGNER:** A. LEE  
**LEED® AP:** N/A  
**PRODUCTION DESIGNER:** E. VEGA  
**CHECKED BY:** P. BENVENUTO

Revision Schedule			
Rev	Date	By	Description

**SHEET TITLE:**  
**INTERIOR ELEVATIONS**

**SCALE:** AS SHOWN

**SHEET NUMBER:**  
**I-2101**