


Starbucks – Overhead Plot

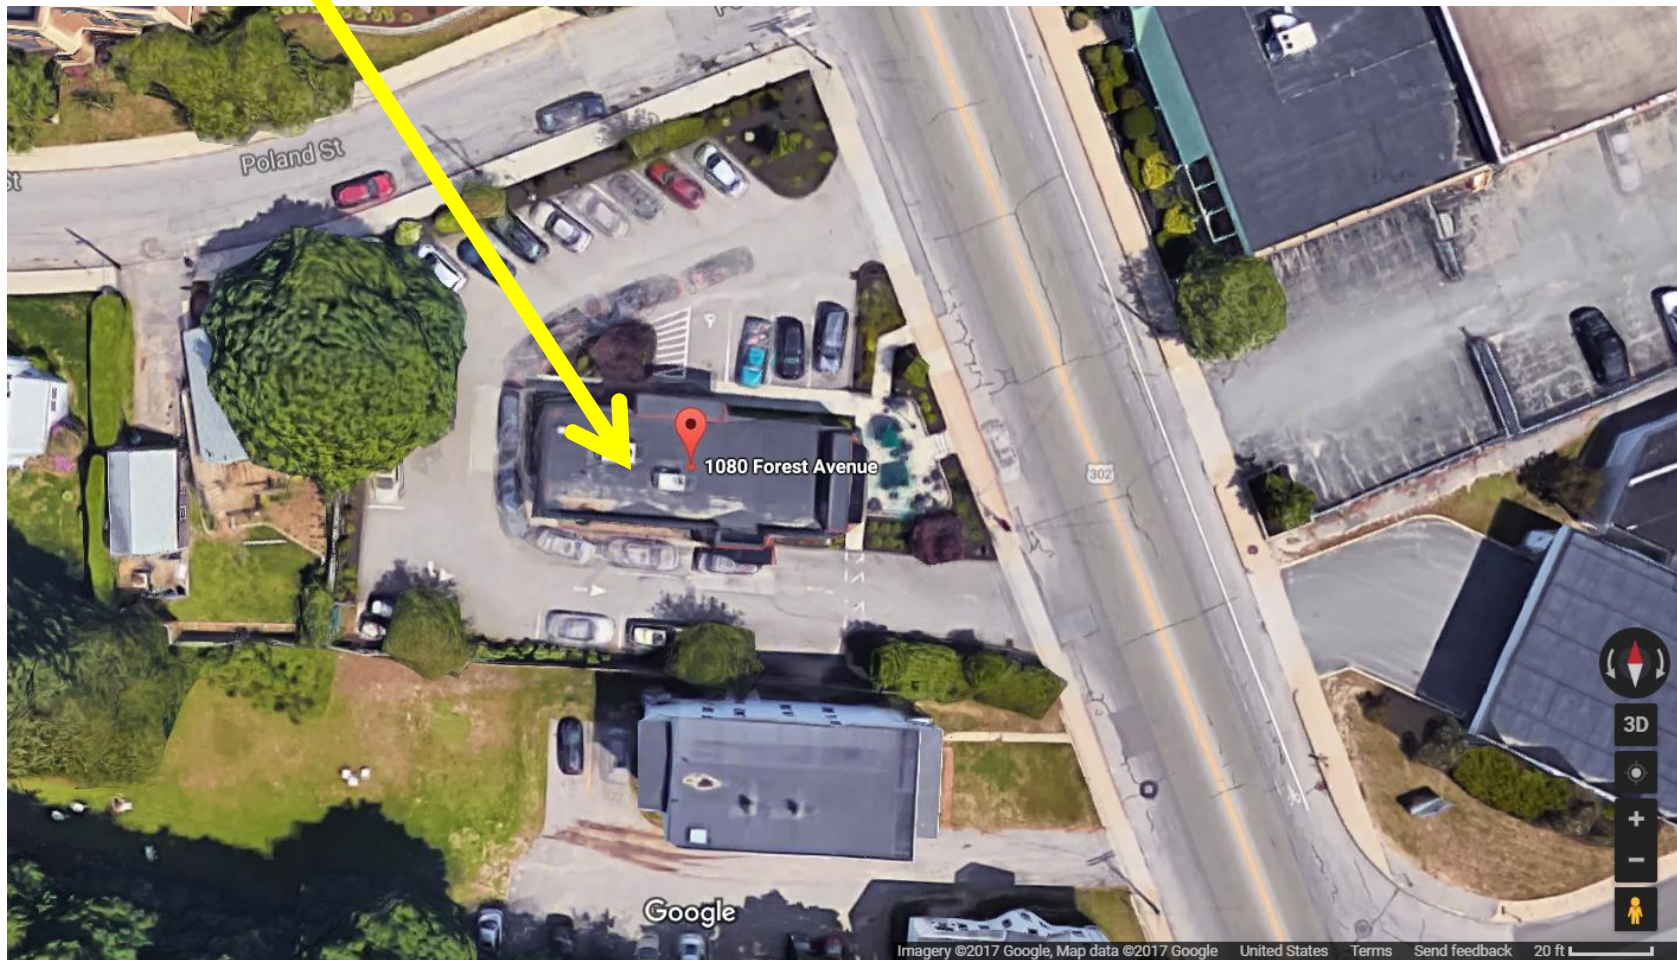

Client & Location



1080 Forest Ave
Portland ME

Customer Approval Signature

Revisions

Drawing ID

Date
9.15.17

Page #

Drawn By

Sales Rep

WO #