


1 CROSS SECTION
SCALE: 1/4" = 1'-0"

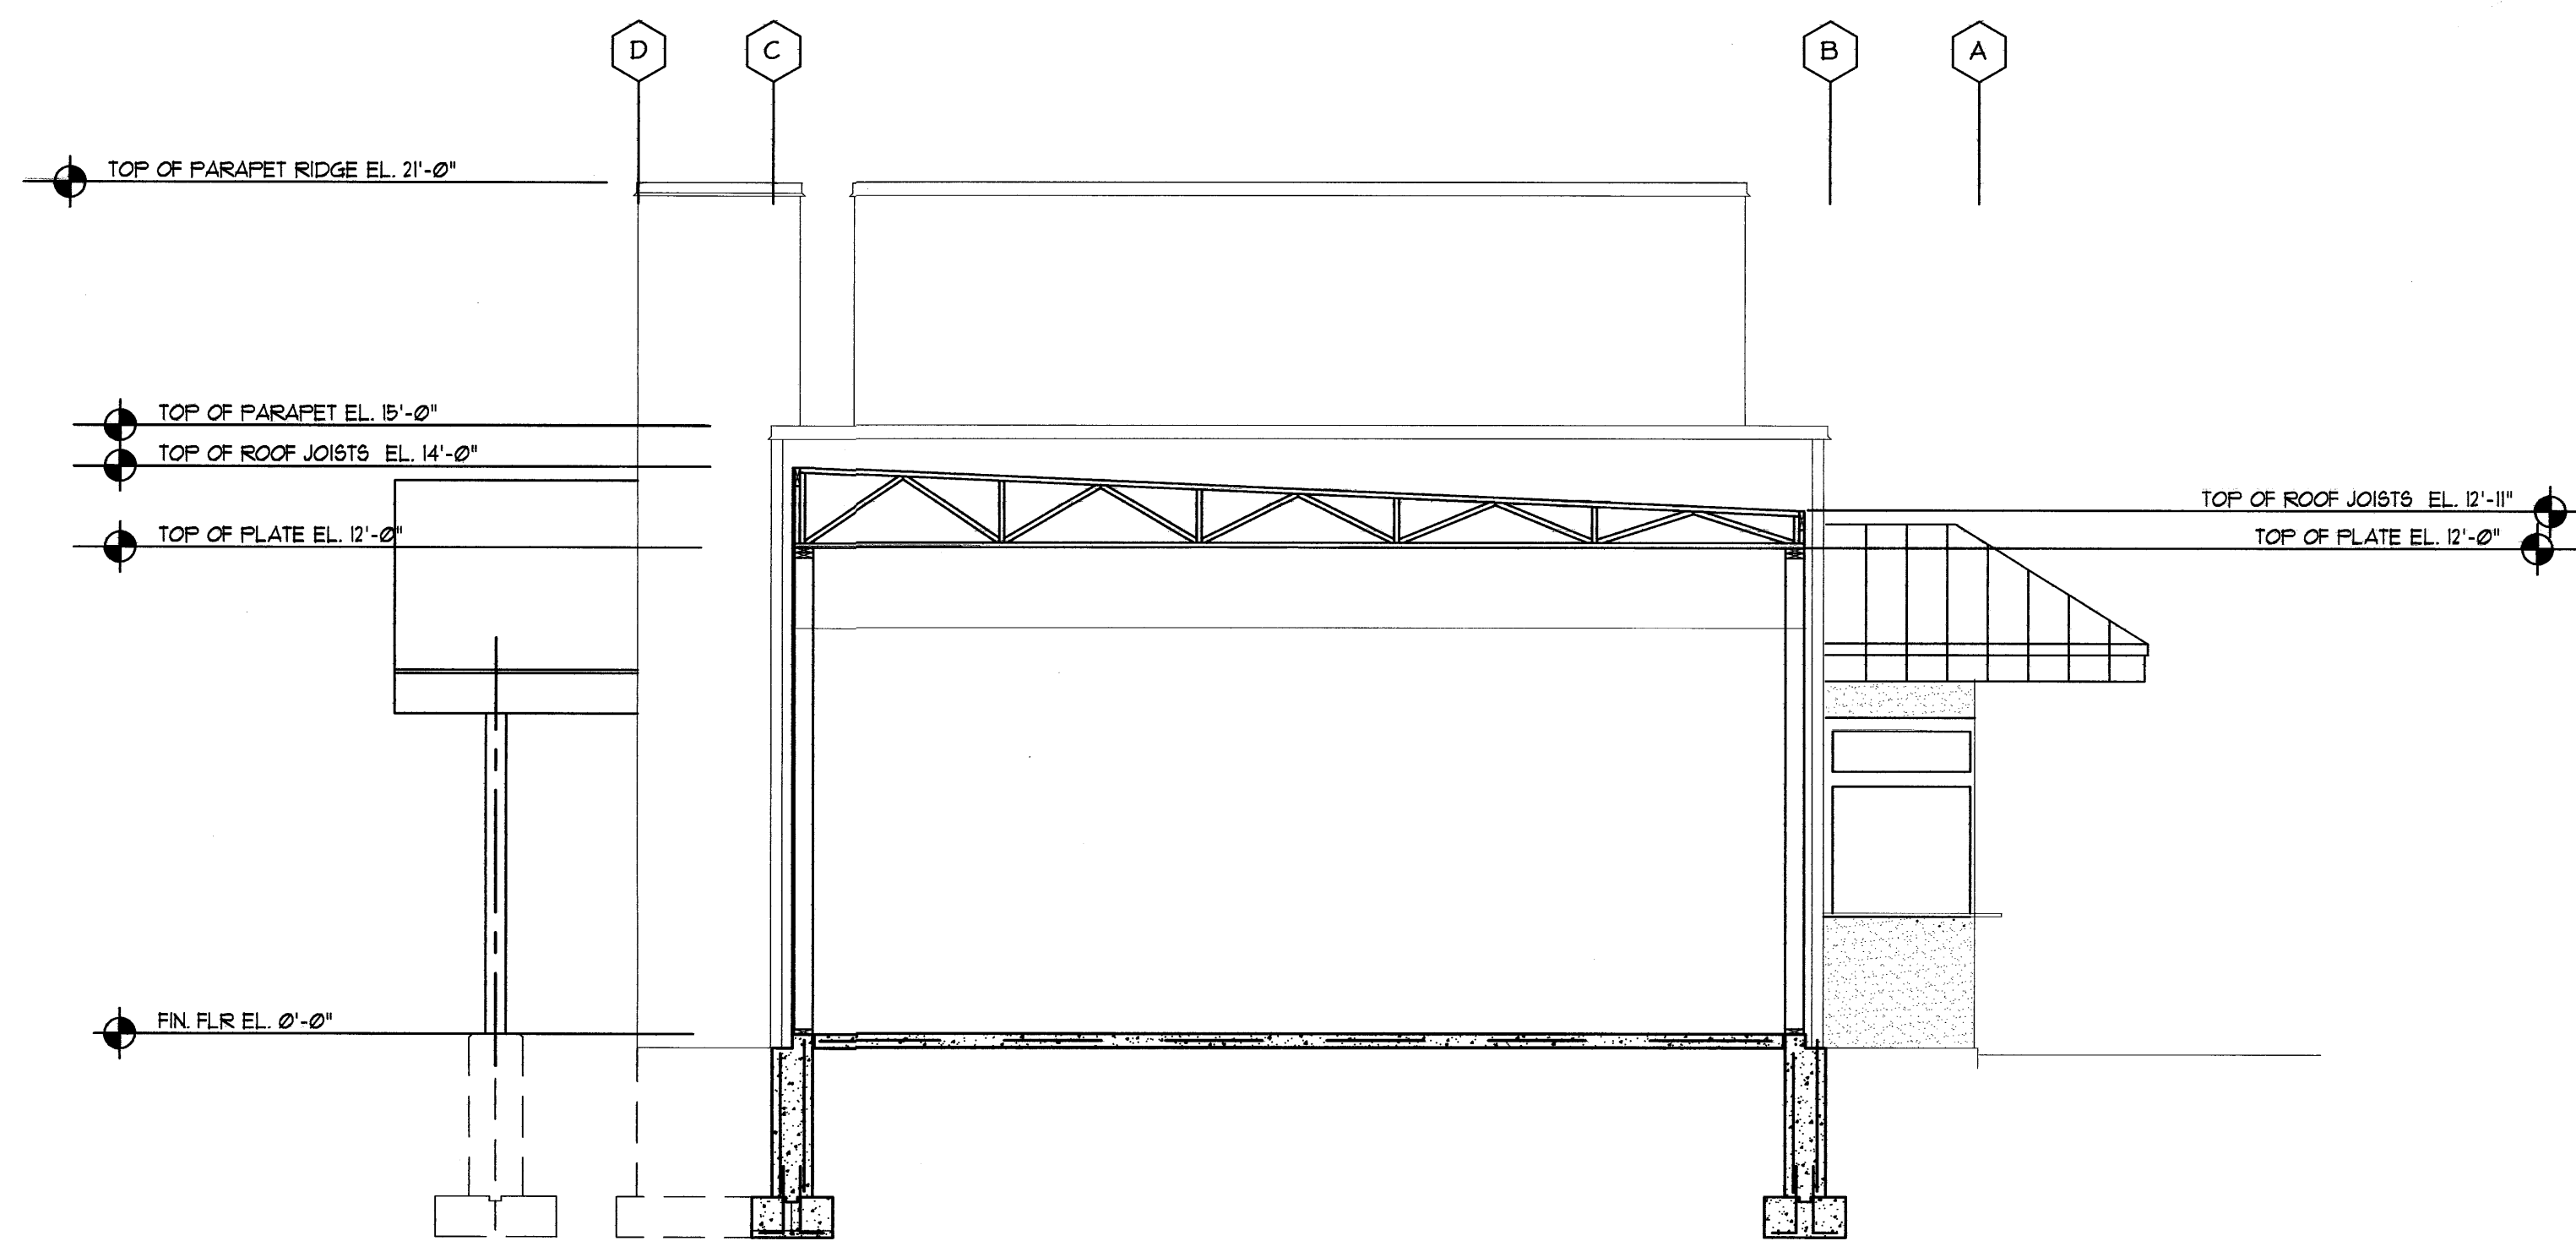


2 CROSS SECTION
SCALE: 1/4" = 1'-0"

CURRENT REVISION	
#	DATE

STARBUCKS
1080 FOREST AVE.
OWNER: STEPHEN MARDIGAN

MacLeod Structural Engineers, PA
404 Main Street
Cortland, Maine 04038
phone: (207) 839-0980
fax: (207) 839-0982

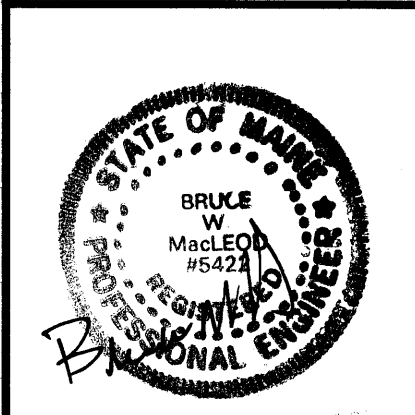

ME License 06422 MA License 45530
NH License 10991 VT License 08244
CT License 23651 RI License 07910
NY License 81302 NJ License 0245033

THIS DRAWING IS ISSUED
 FOR PERMIT
DATE: 07/28/06

This Drawing Shall Be Considered A "Contract Document" ONLY When It Possesses The Engineer's Seal & Signature. Otherwise It Shall Be Considered A "Progress Print - Not For Construction"

DRN BY: DMB
CHKD BY: BWM
DATE: 07/28/06
SCALE: AS NOTED
PROJ. NO: 2006-220

SHEET TITLE:
CROSS SECTIONS