


SCALE
1/8" = 1 foot

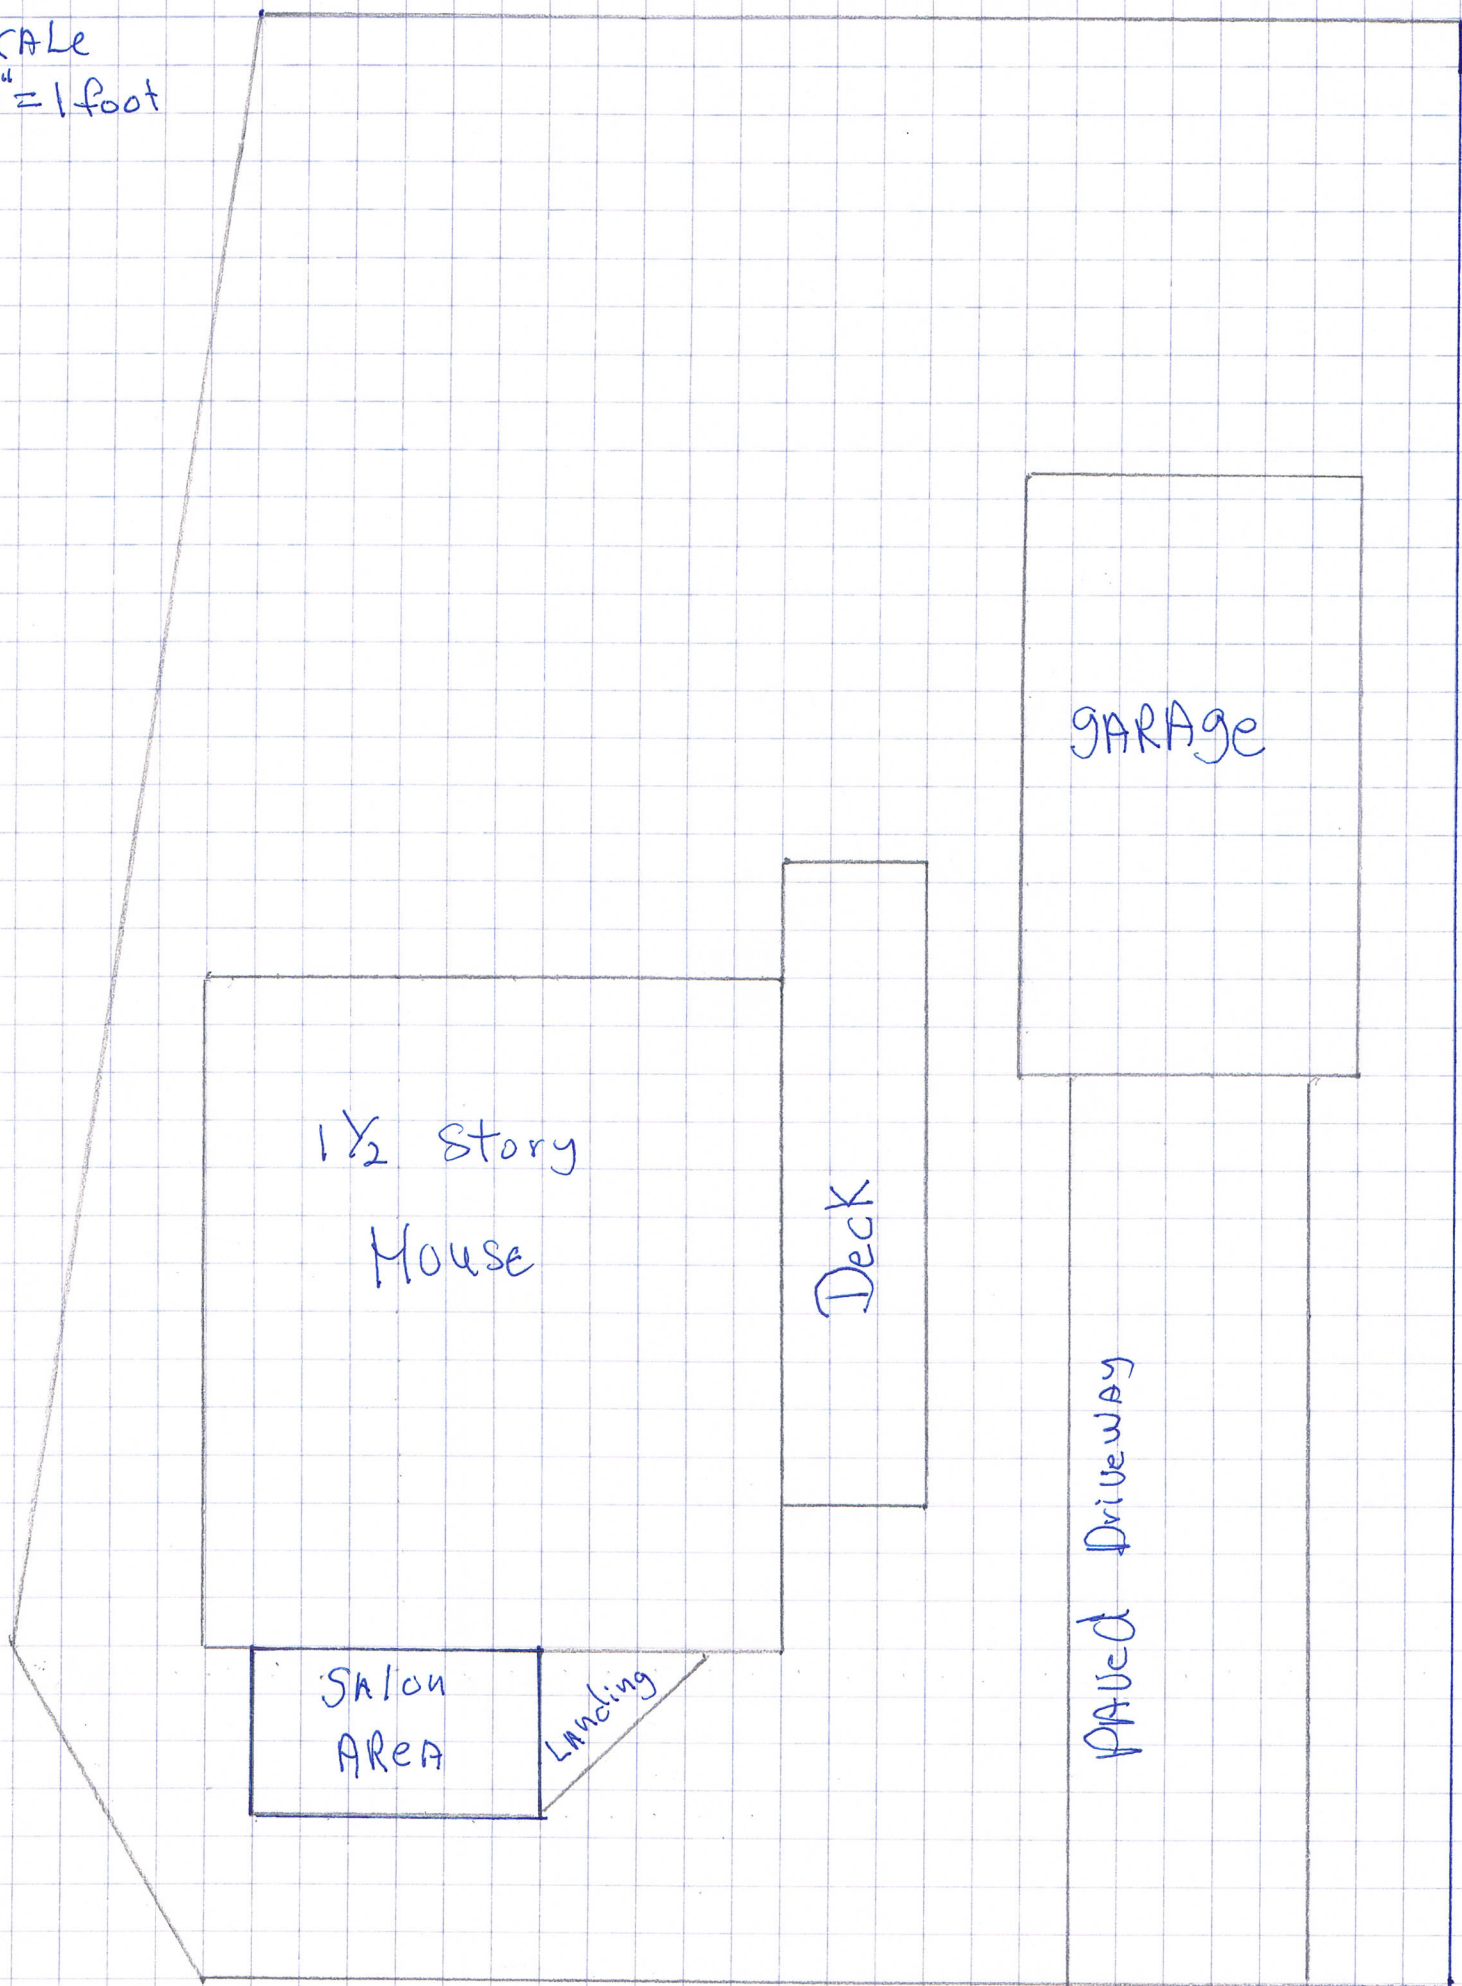

1 1/2 Story
House

Deck

GARAGE

Salon
AREA

Landing

PAVED Driveway

Side WALK