



A9. Misc. details and demolition of wall in selected apartments

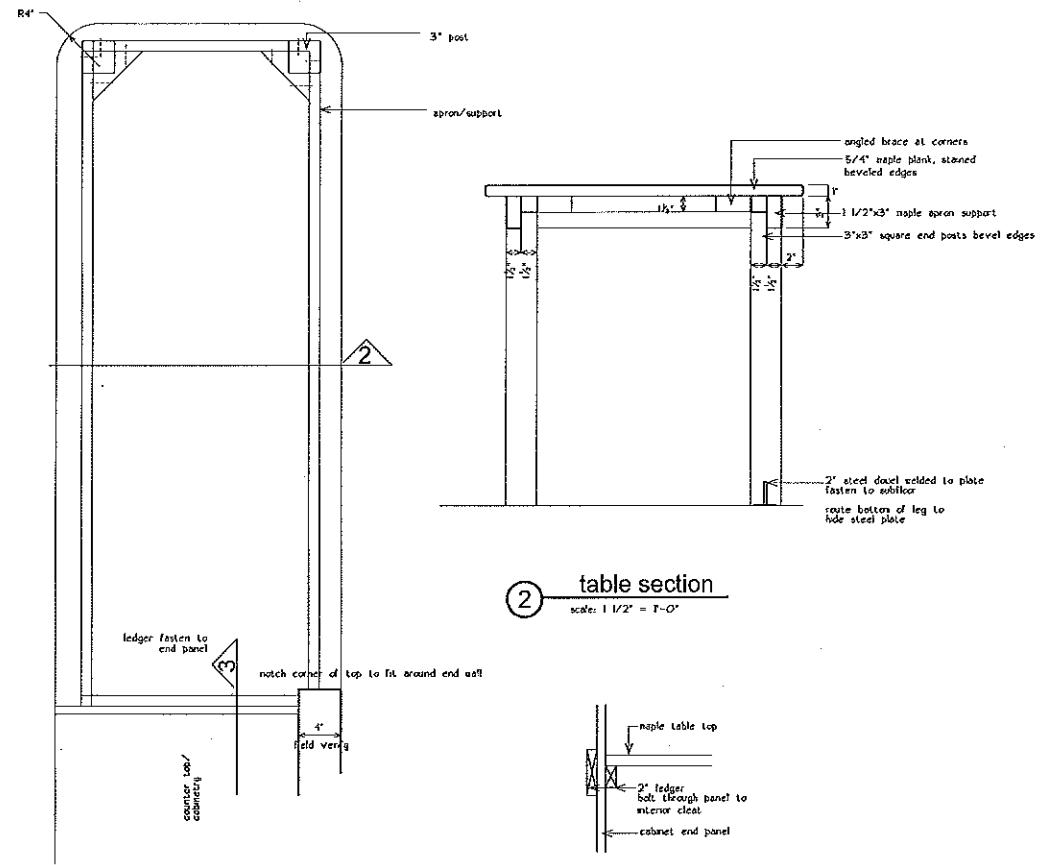


1 table details
scale: 1 1/2" = 1'-0"

2 table section
scale: 1 1/2" = 1'-0"


3 table section
scale: 1 1/2" = 1'-0"

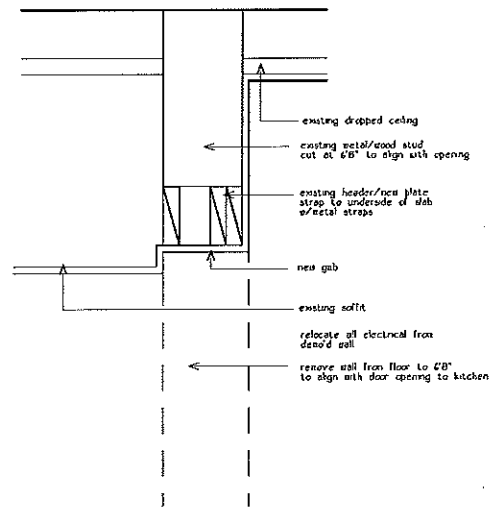

4 removed wall detail
scale: 1 1/2" = 1'-0"

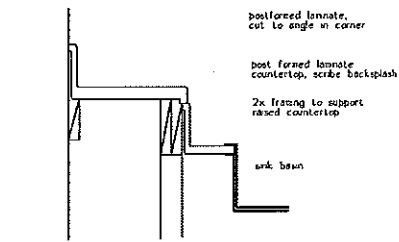

5 kitchen sink back splash
scale: 1 1/2" = 1'-0"

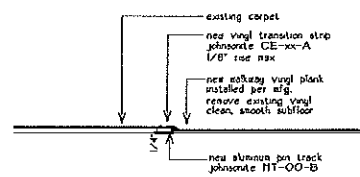

6 new floor transition
scale: 3" = 1'-0"

project name

The Park Danforth
Stevens Ave.
Portland, ME

owner

goduti/thomas architects

44 oak st.

portland, maine 04101

ph. 207-775-3184

fax 207-774-0846

revisions

date

july 30th, 2014

sheet title

details

scale

drawn by

HS

project number

brewer

sheet number

A1.7