




E1 TYPICAL STOREFRONT WINDOW HEAD
A0.4E 6'-1'-0"

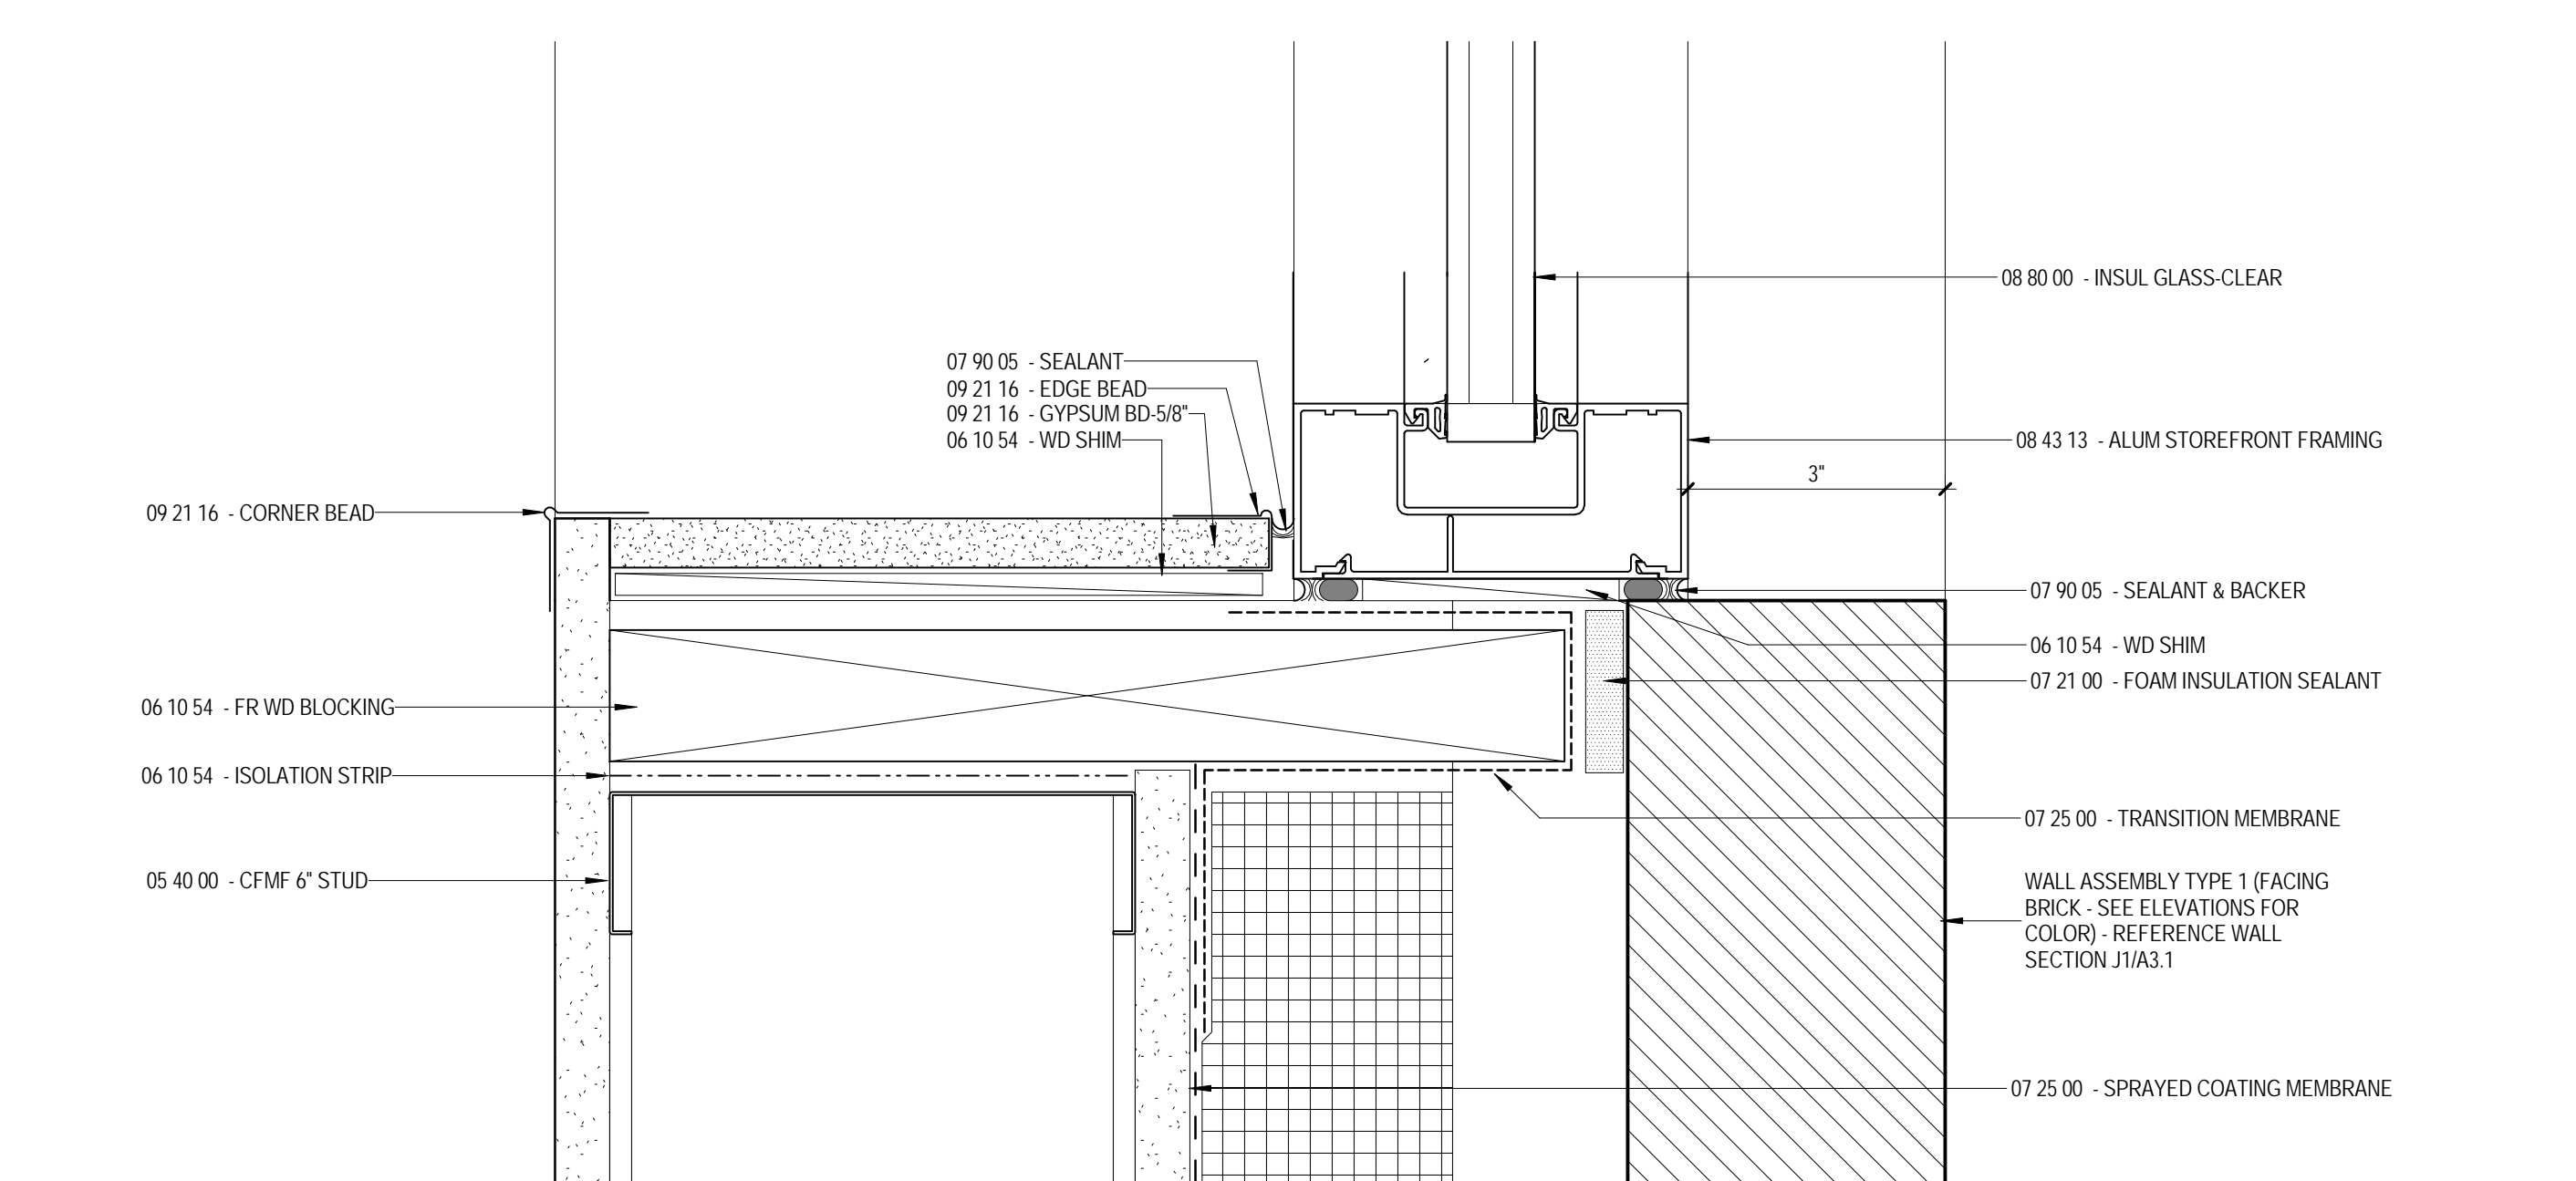


G1 TYPICAL STOREFRONT WINDOW JAMB
A0.4E 6'-1'-0"

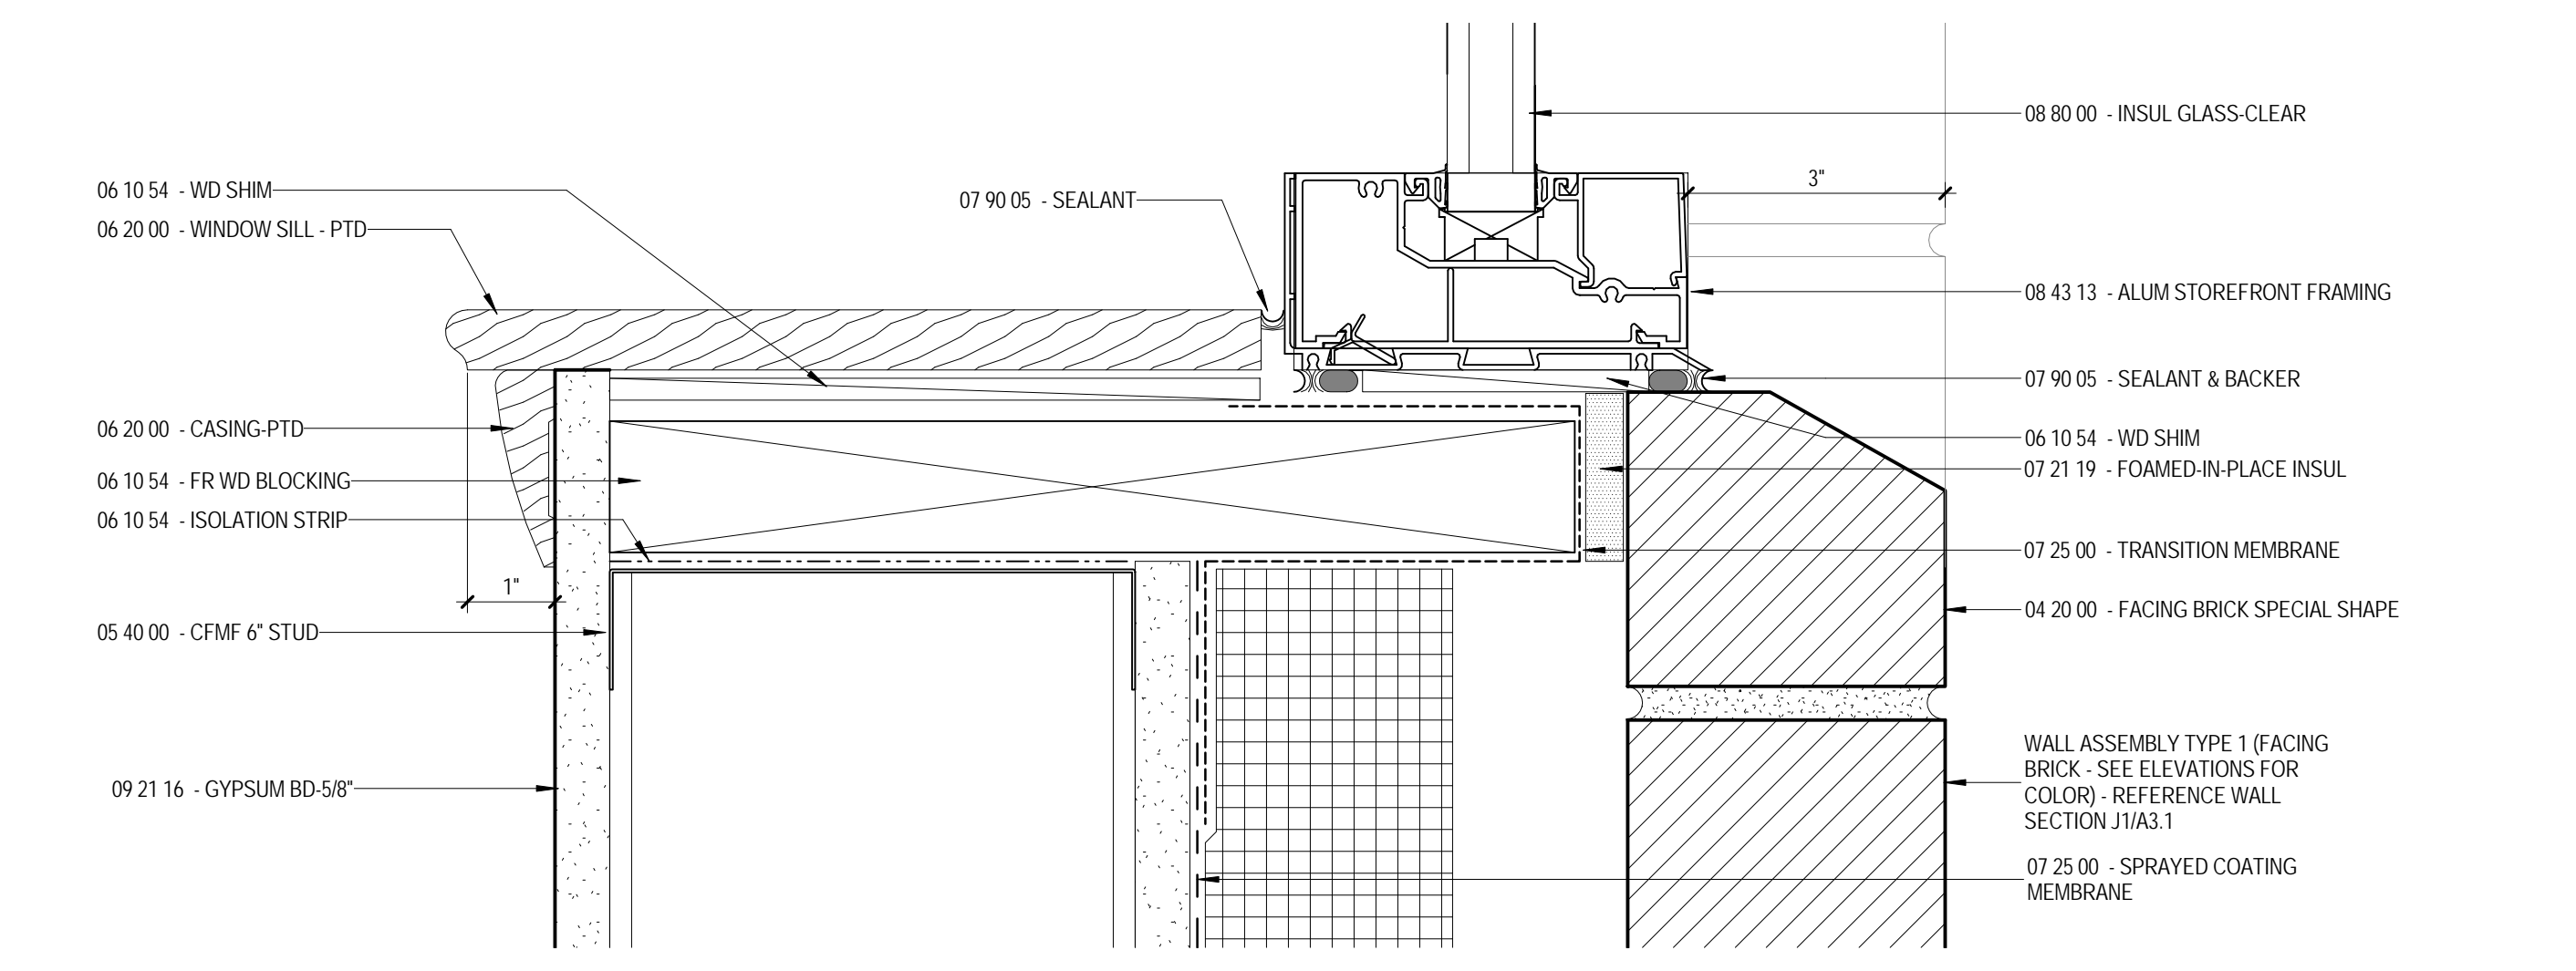

J1 TYPICAL STOREFRONT WINDOW SILL
A0.4E 6'-1'-0"

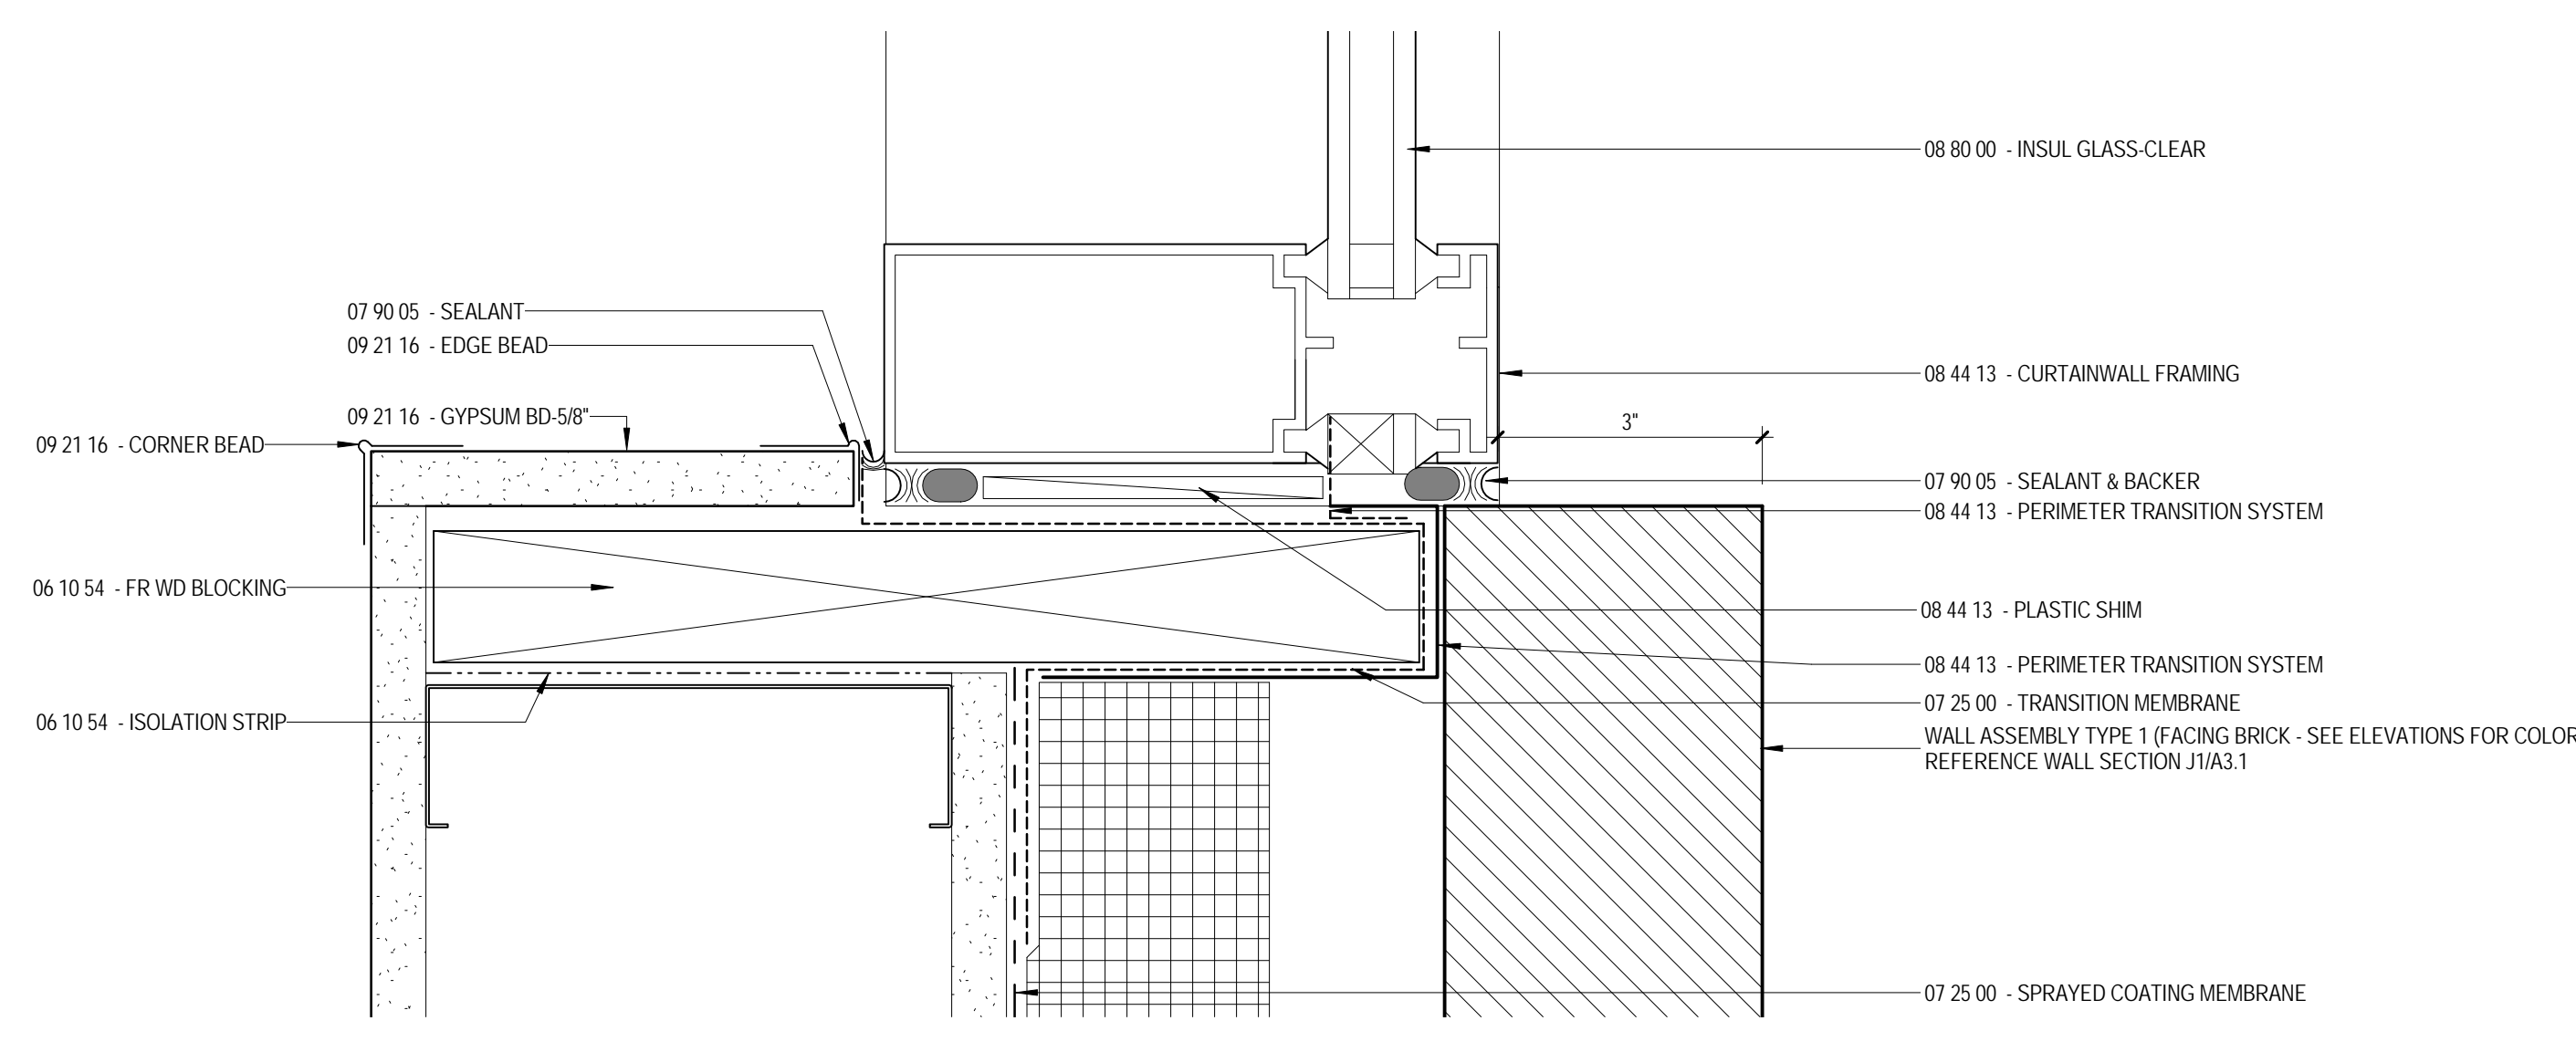

C8 TYPICAL CURTAIN WALL JAMB
A0.4E 6'-1'-0"

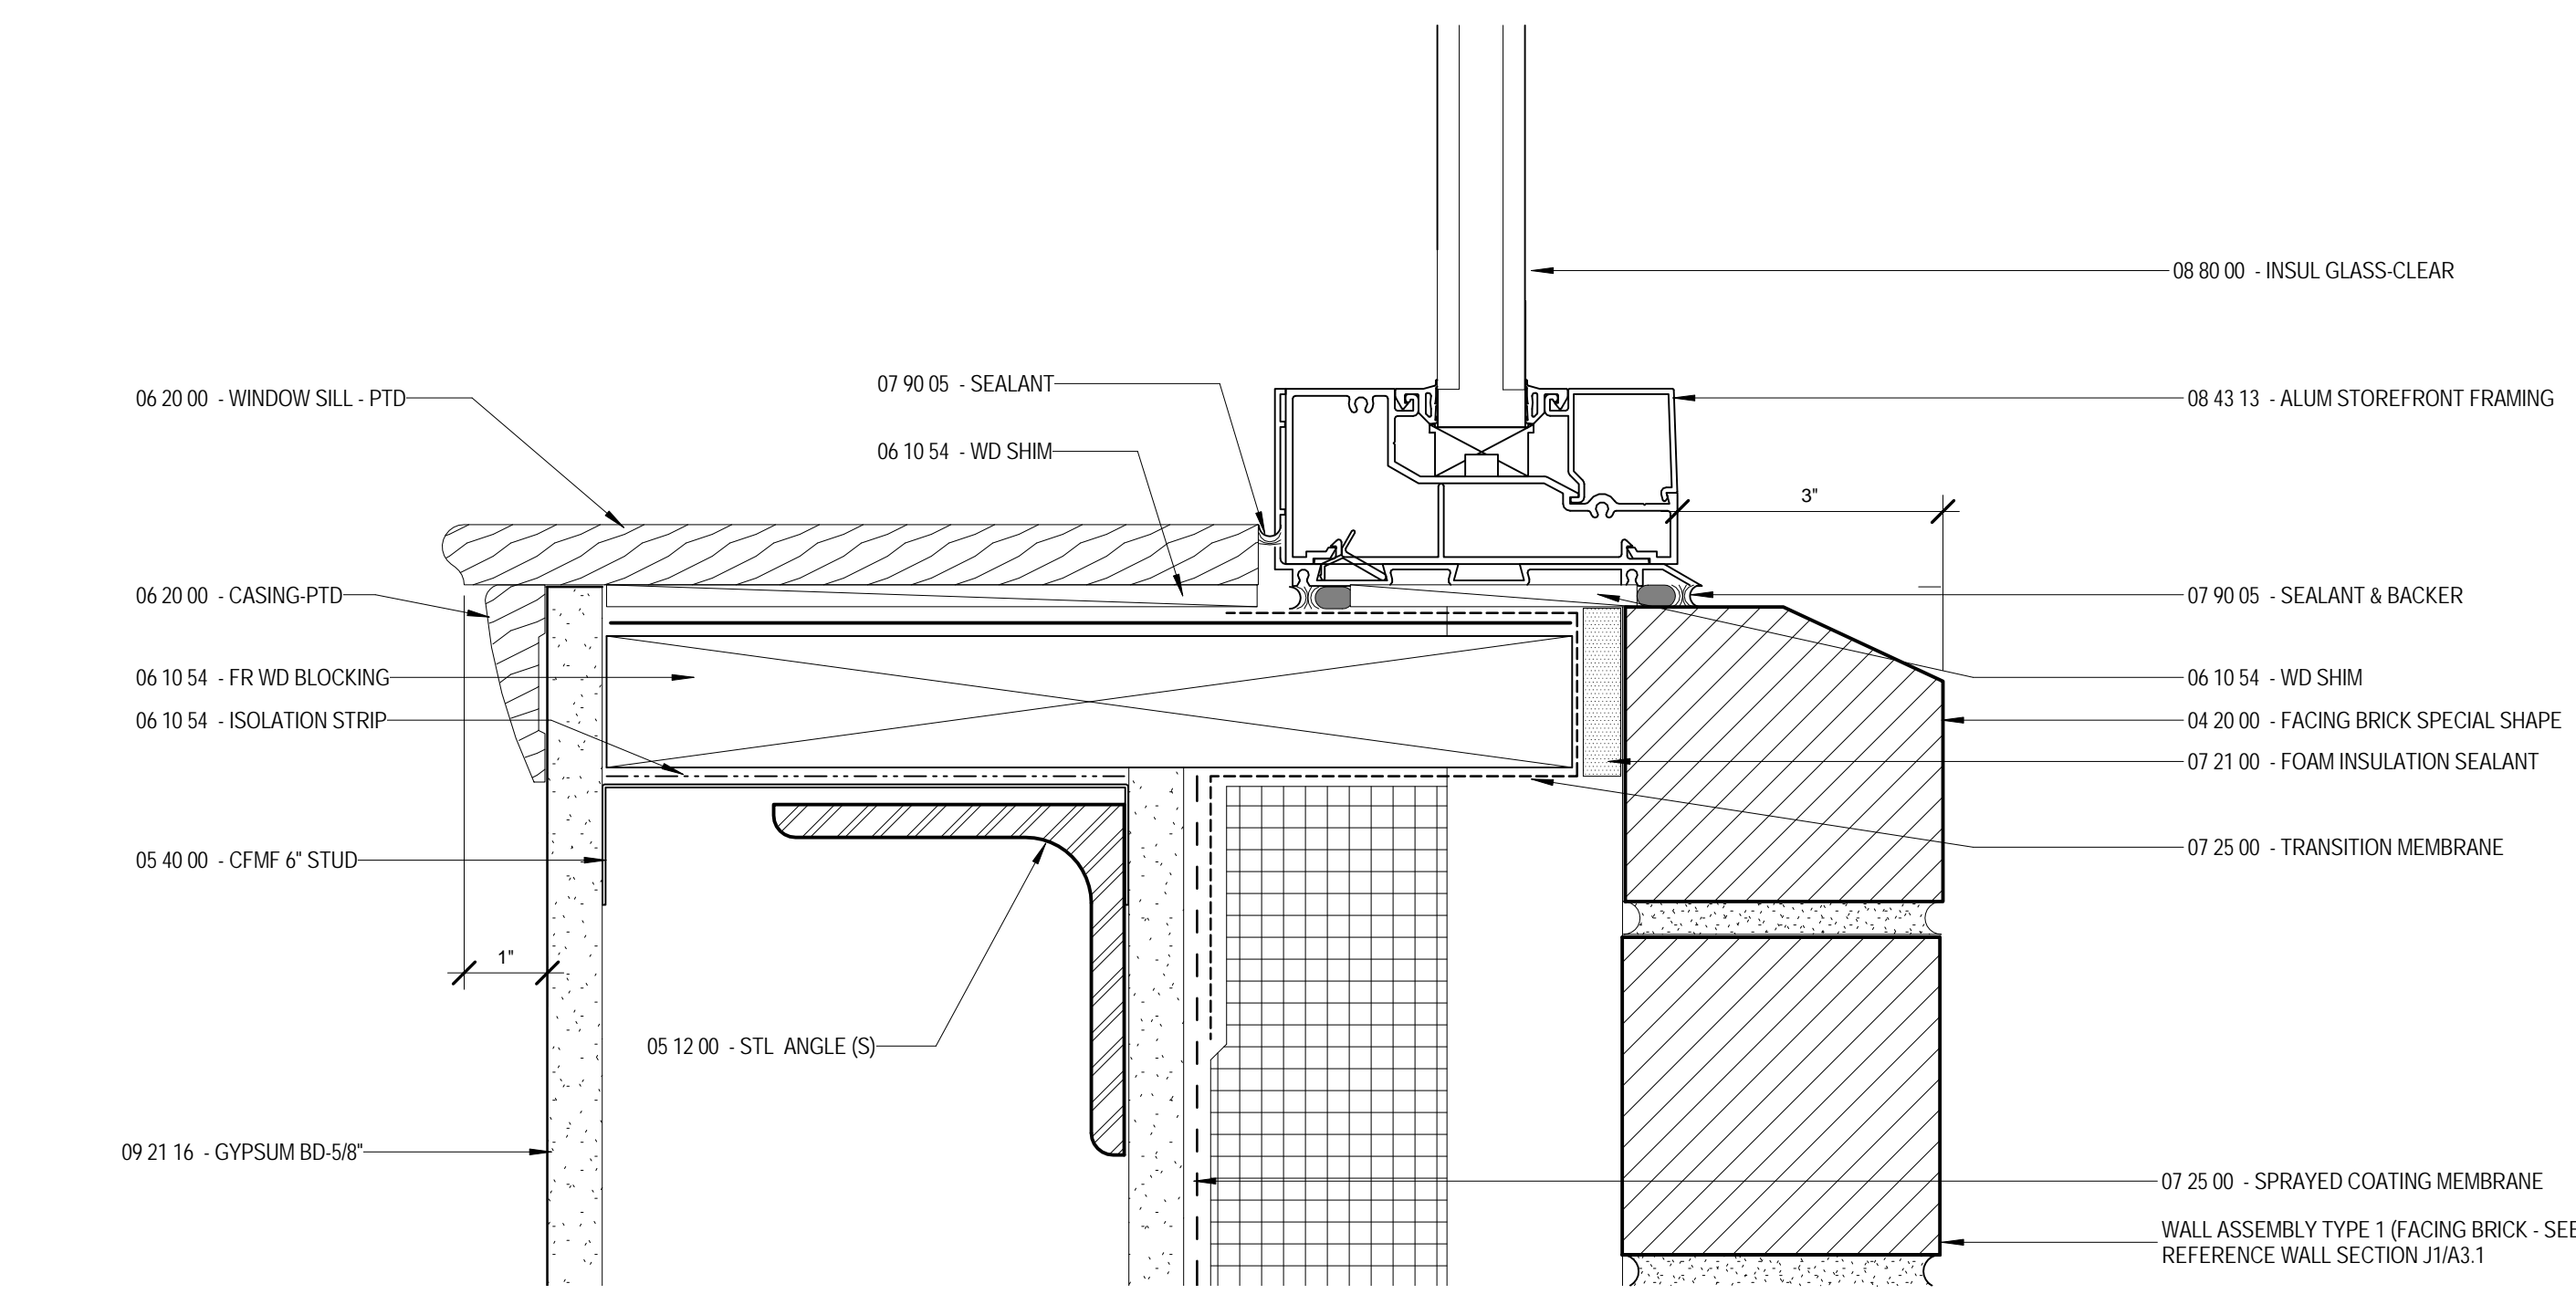

G8 RELIEVING ANGLE AT CONNECTOR STOREFRONT SILL
A0.4E 6'-1'-0"

A
B
C
D
E
F
G
H
I
J

The Park Danforth

RENOVATIONS AND ADDITIONS

777 Stevens Ave
Portland, ME 04103

NO.	DESCRIPTION	DATE

CONTENT: WINDOW DETAILS	
DRAWN BY:	KM
PROJECT NO:	13-059-00
DATE:	06/05/2015
REVISED:	
SCALE:	6'-1'-0"
<h1>A0.4E</h1>	
Project Phase 100% CONSTRUCTION DOCUMENTS	
COPYRIGHT © 2015 BY LAVALLEE BRENSINGER PROFESSIONAL ASSOCIATION. ALL RIGHTS RESERVED. NO REPRODUCTION WITHOUT PERMISSION.	

C:\Projects\13-059-00_The Park Danforth_RTE_06-05-2015_SouthImmorsant

6/10/2015 3:22:13 PM

1 2 3 4 5 6 7 8 9 10 11 12 13 14