




E1 ENLARGED UNIT PLAN - TYPE A
 A4.1 1/4" = 1'-0"
 (UNIT 1204 SHOWN, OTHERS SIMILAR)

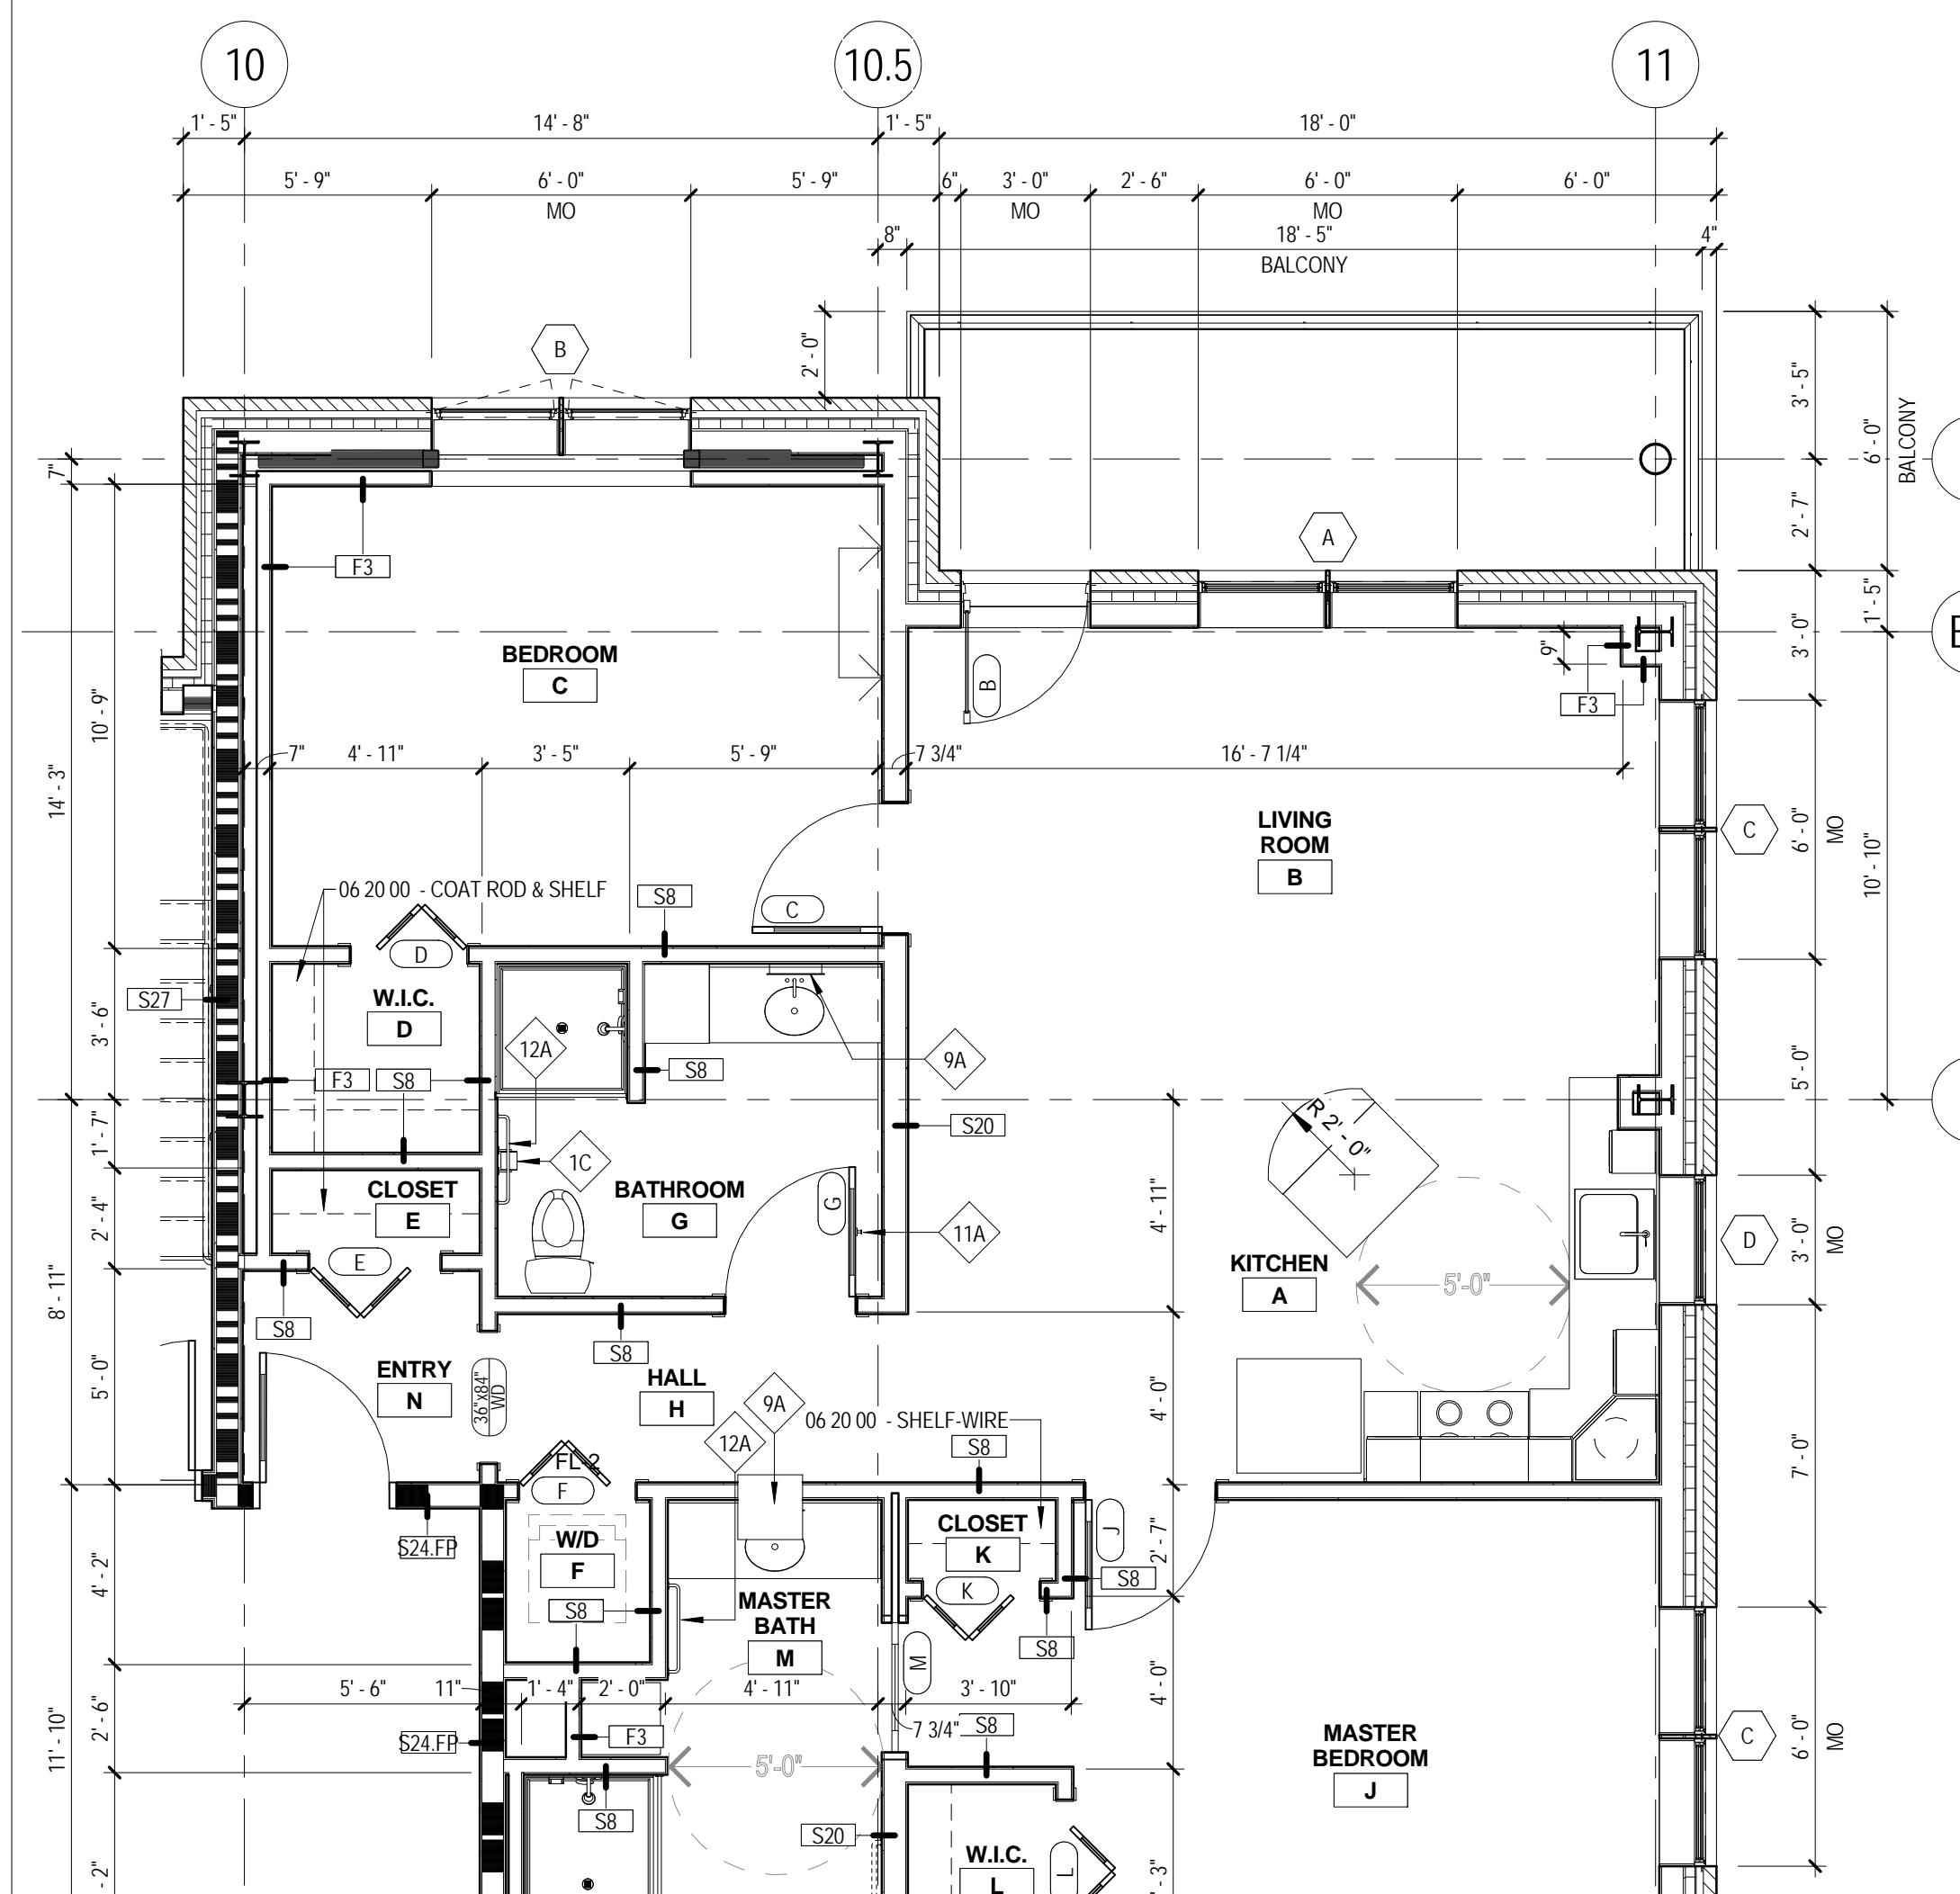


E5 ENLARGED UNIT PLAN - TYPE B
 A4.1 1/4" = 1'-0"
 (UNIT 1212 SHOWN, OTHERS SIMILAR)

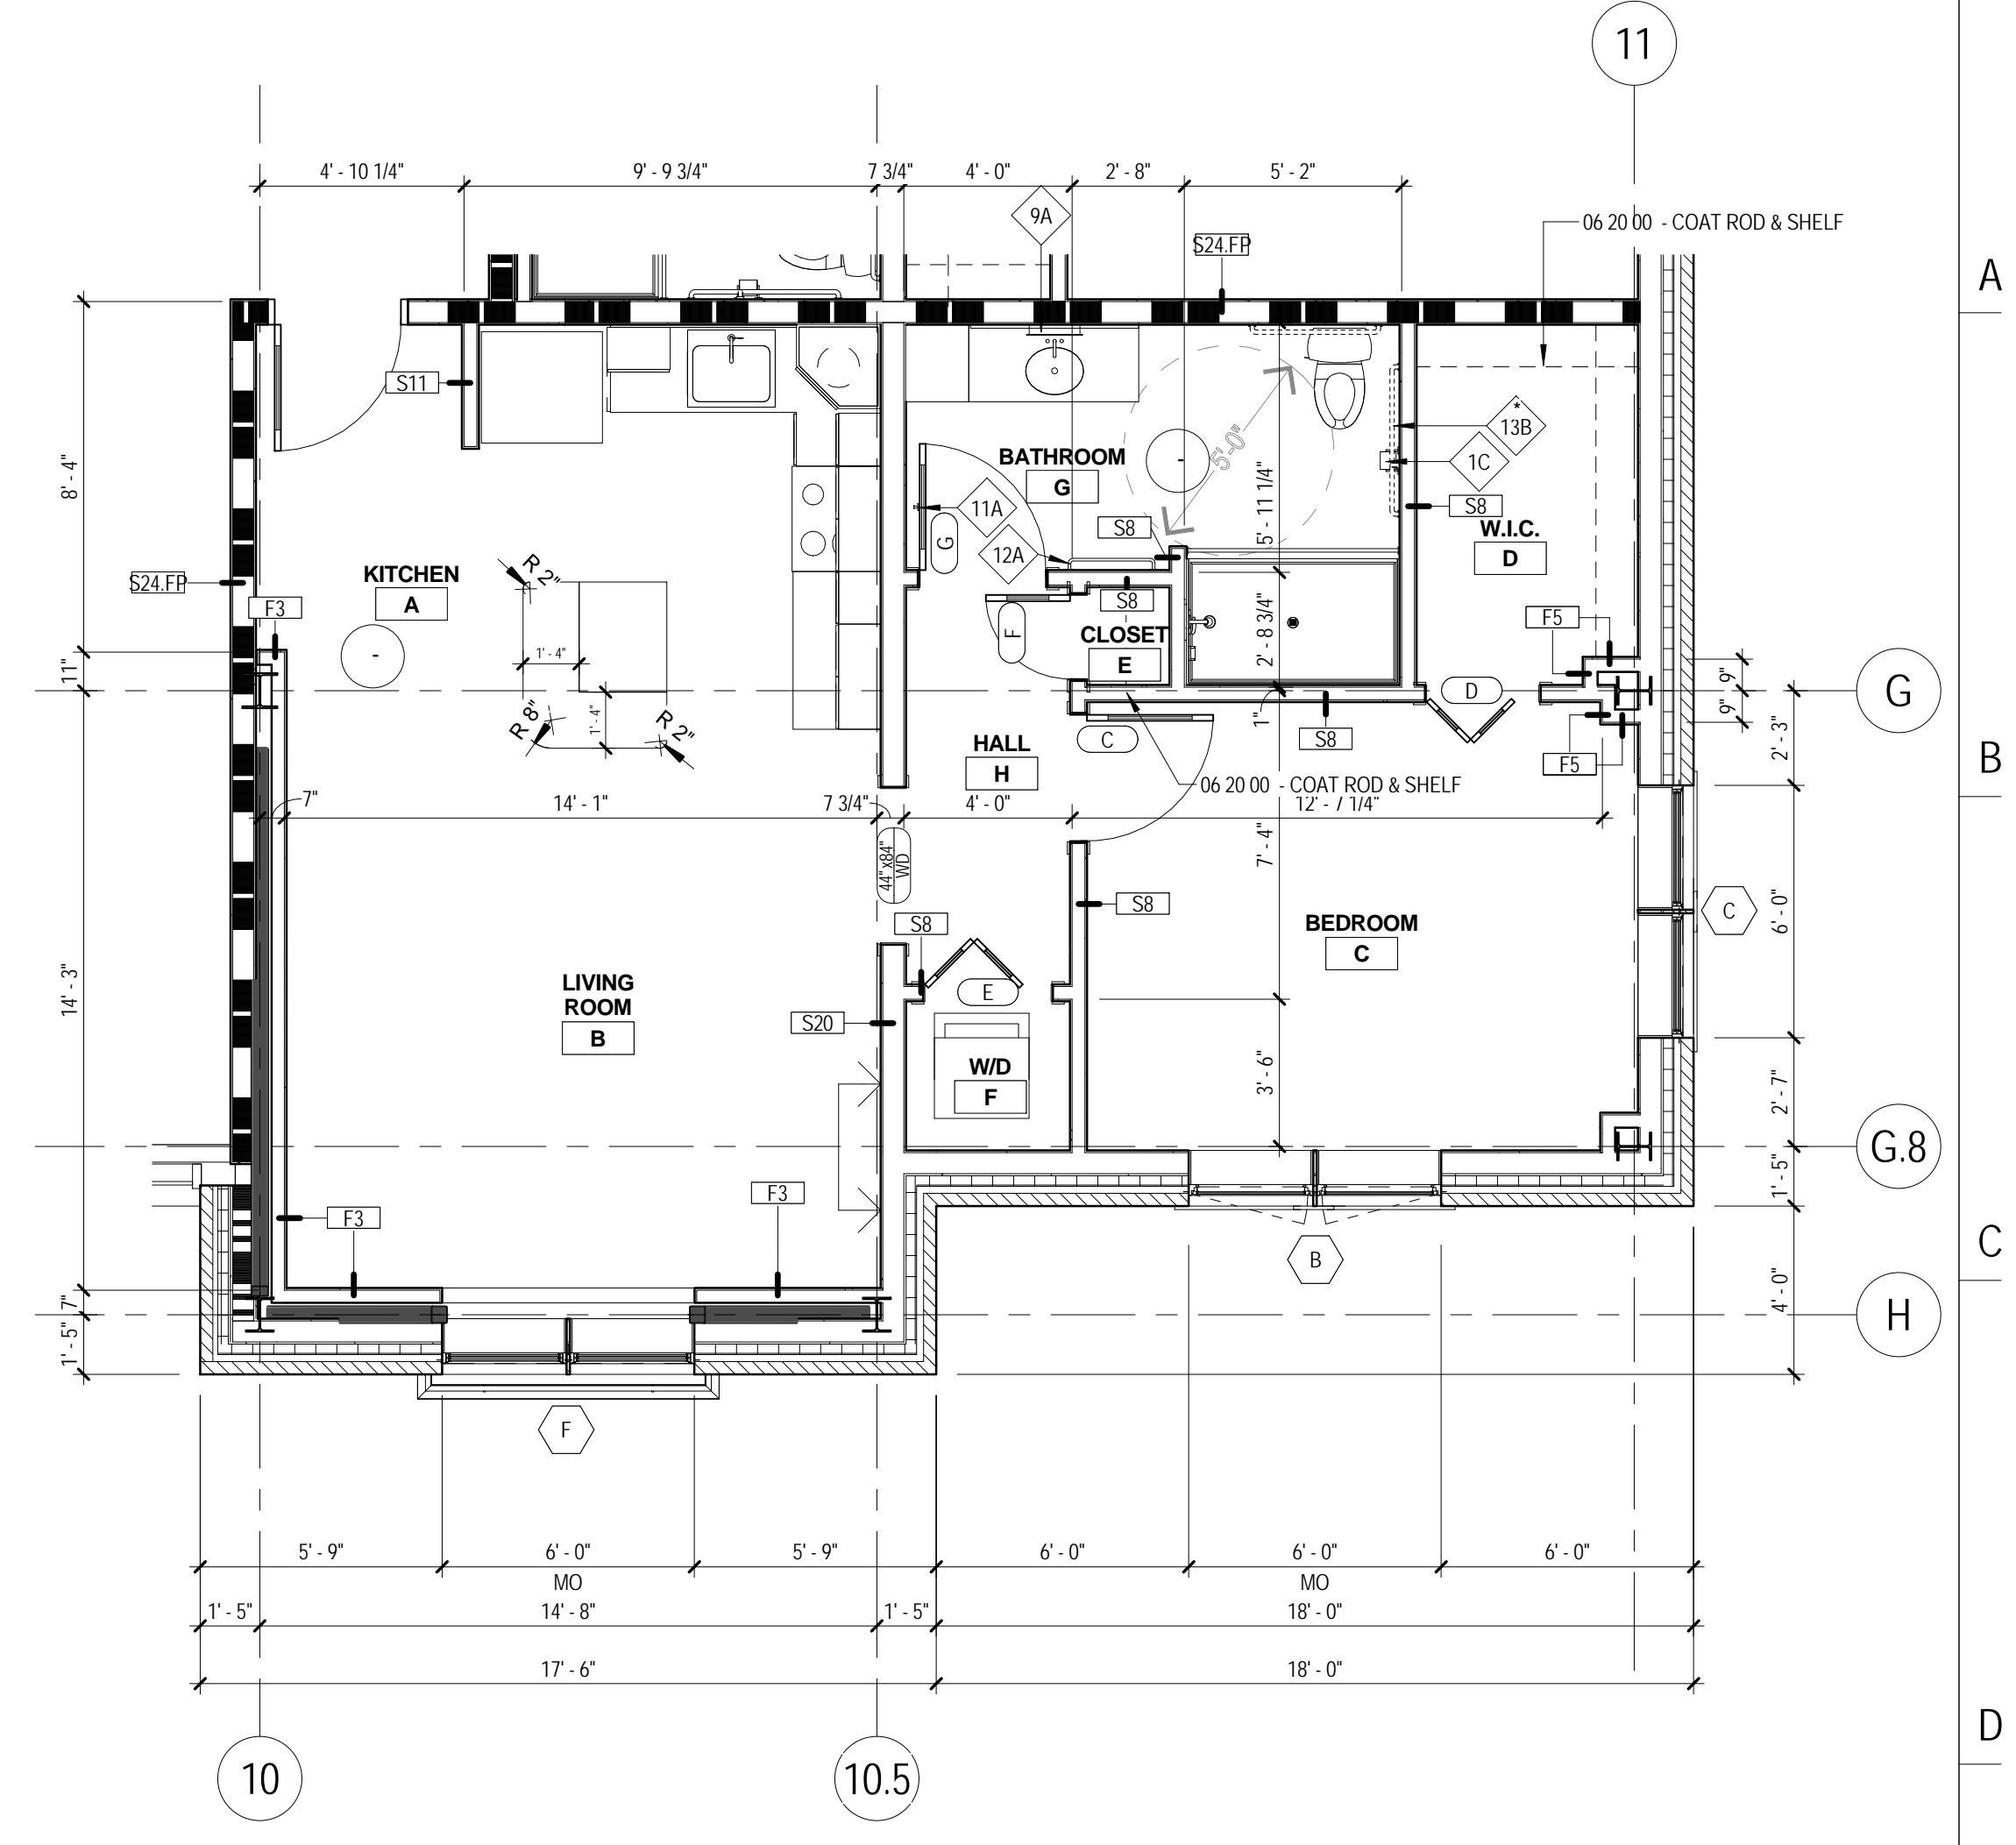


E10 ENLARGED UNIT PLAN - TYPE C
 A4.1 1/4" = 1'-0"
 (UNIT 1208 SHOWN, OTHERS SIMILAR)

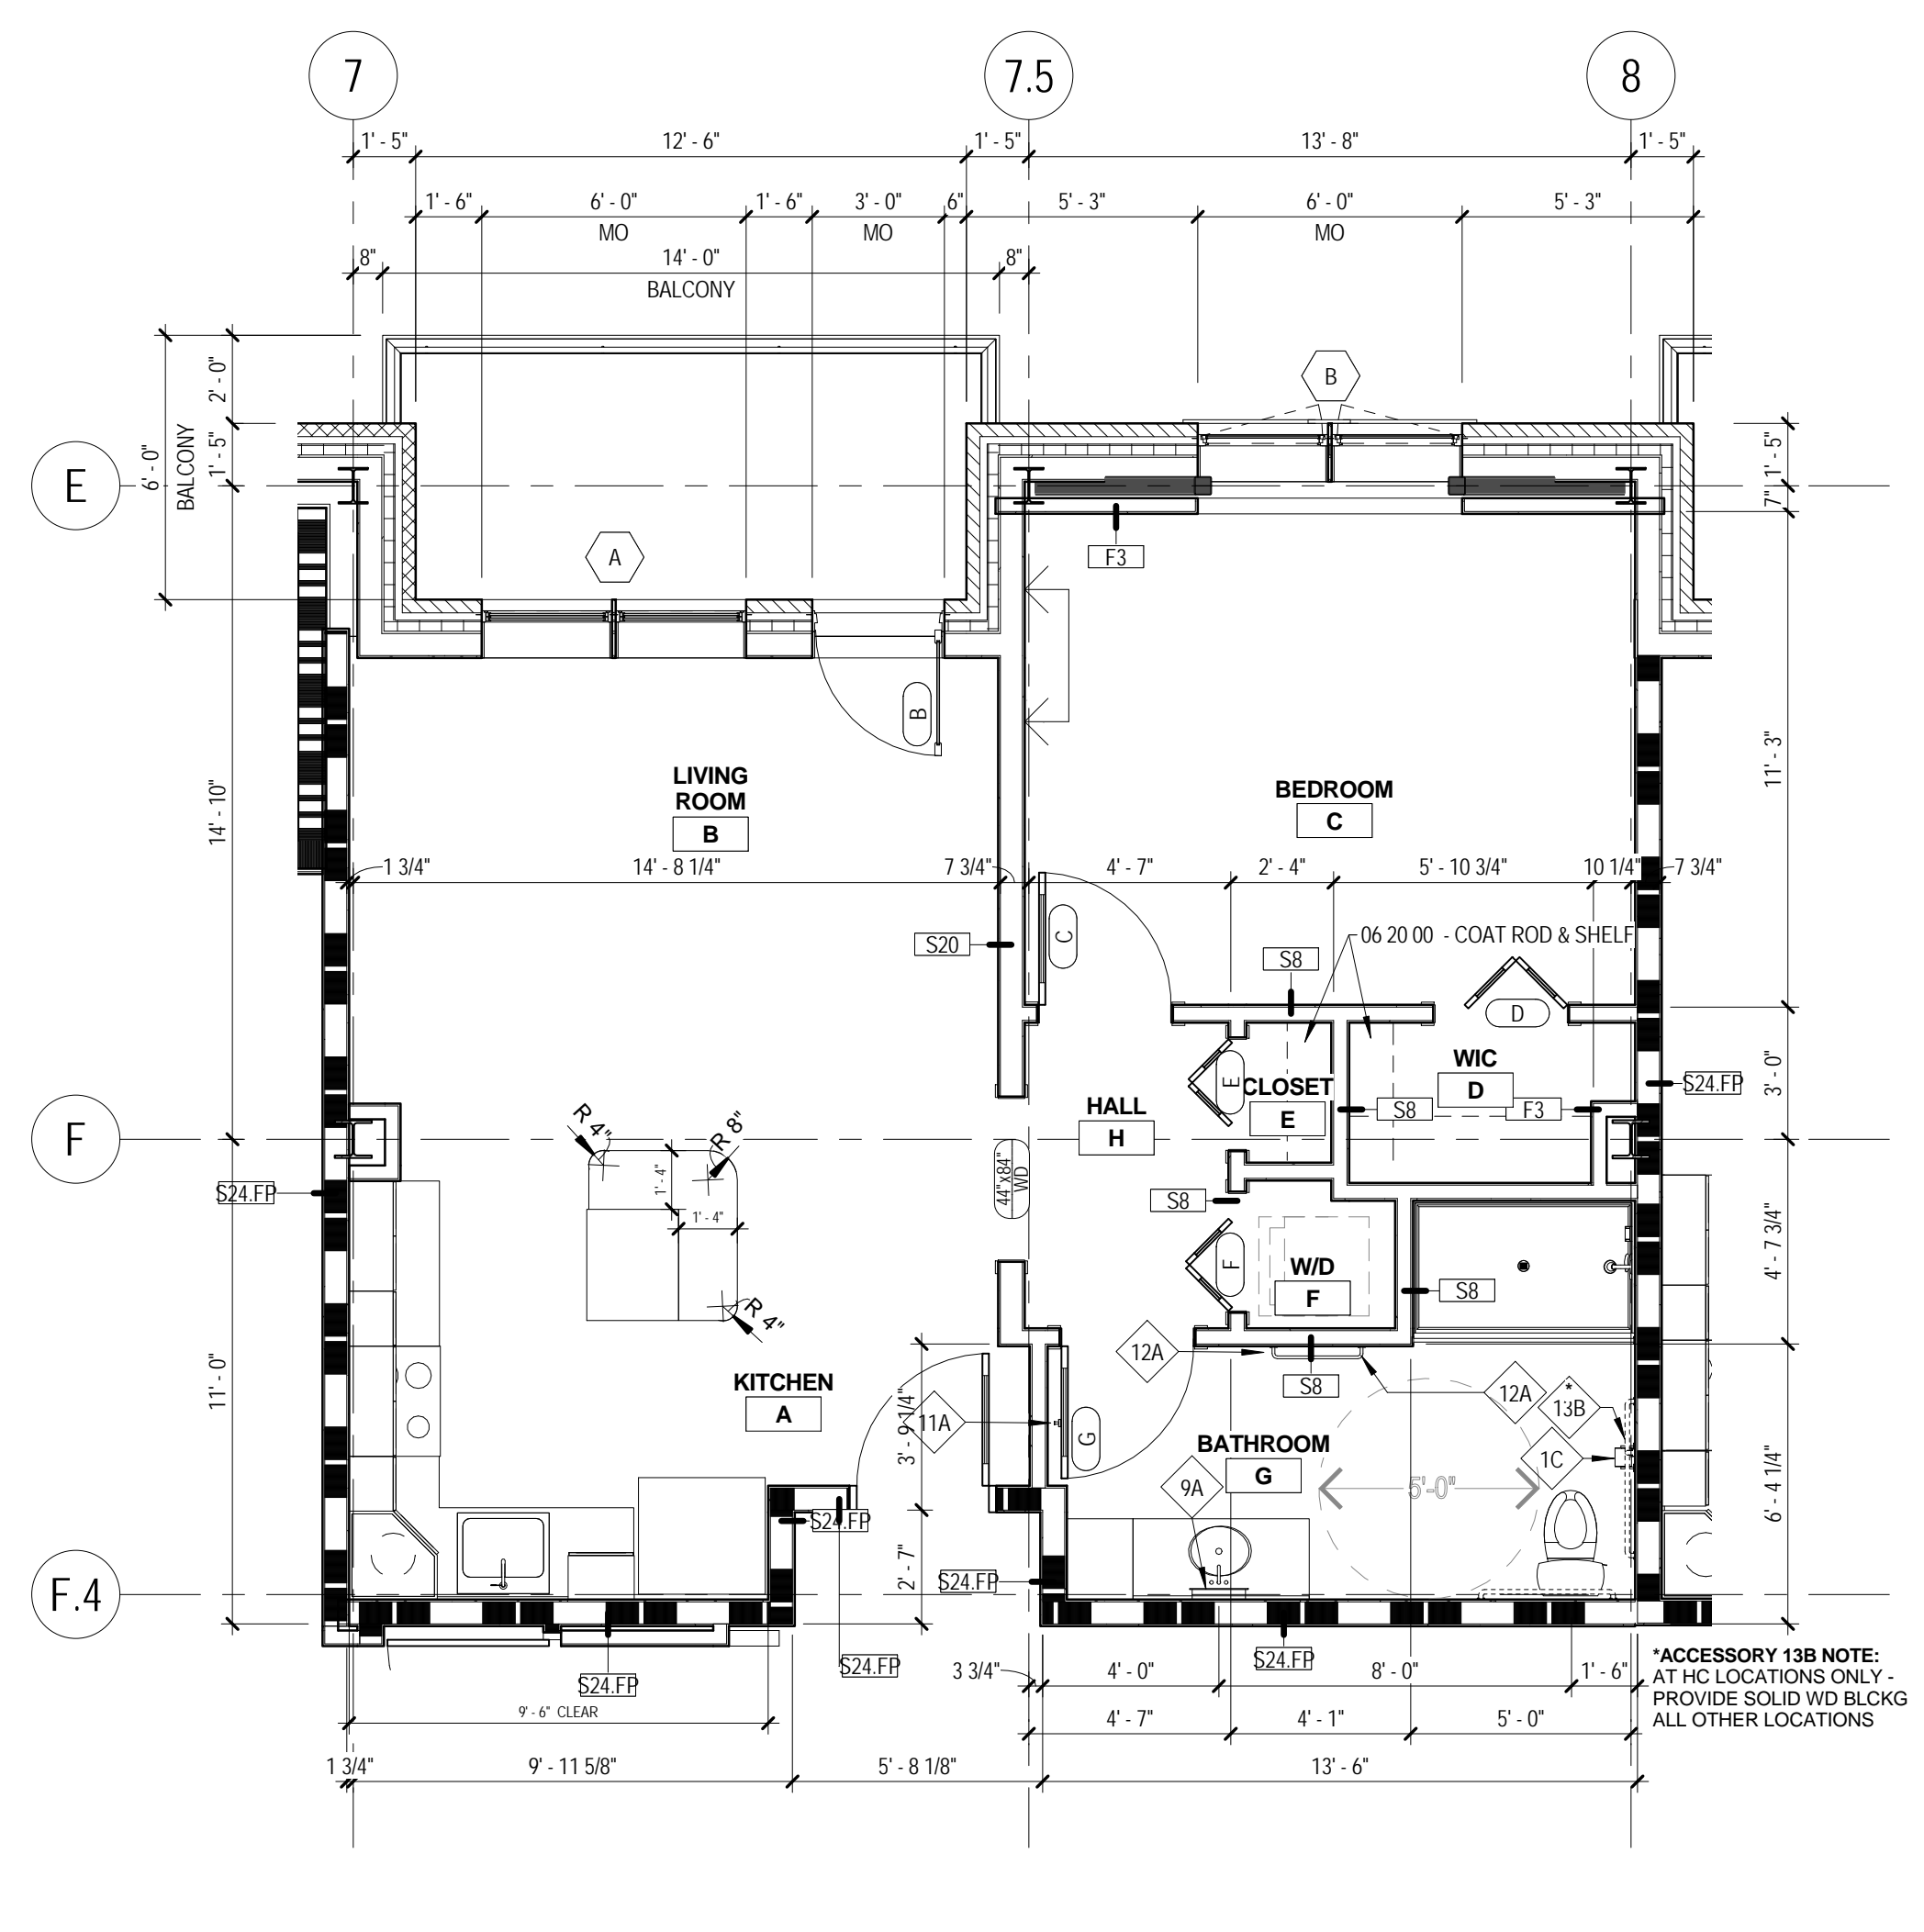

J1 ENLARGED UNIT PLAN - TYPE D
 A4.1 1/4" = 1'-0"

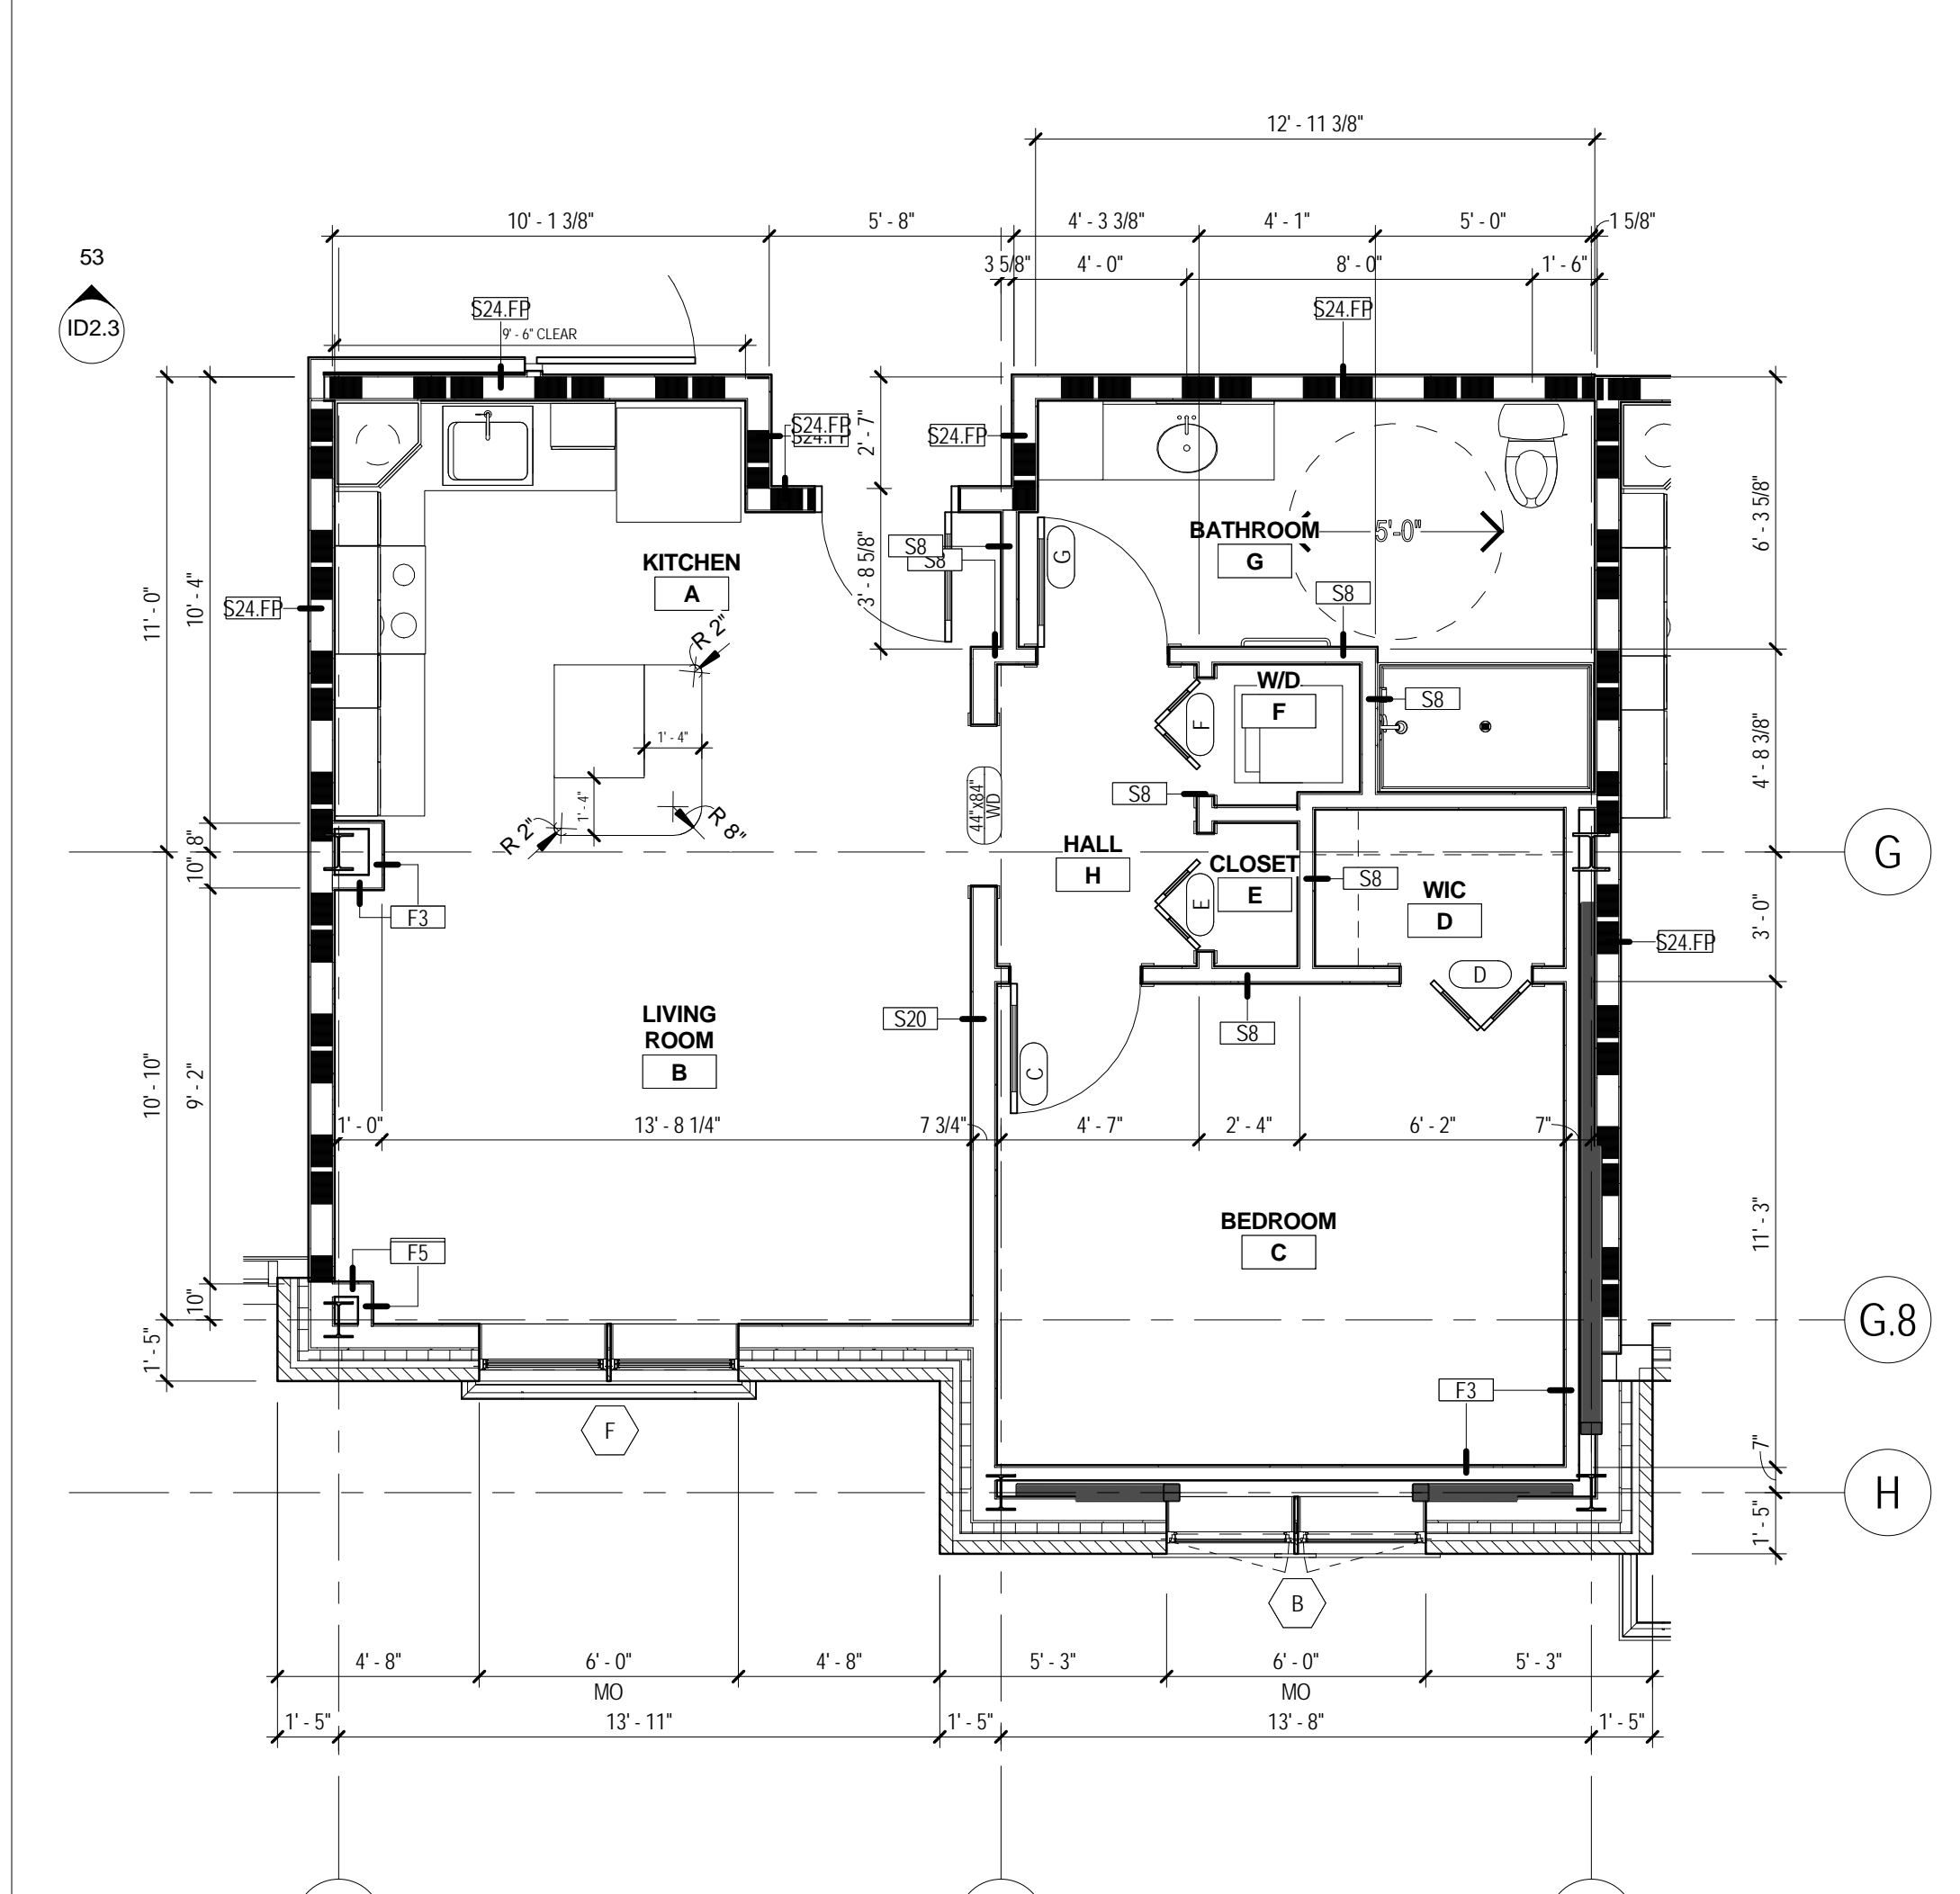

J5 ENLARGED UNIT PLAN - TYPE E
 A4.1 1/4" = 1'-0"
 (UNIT 1211 SHOWN, OTHERS SIMILAR)

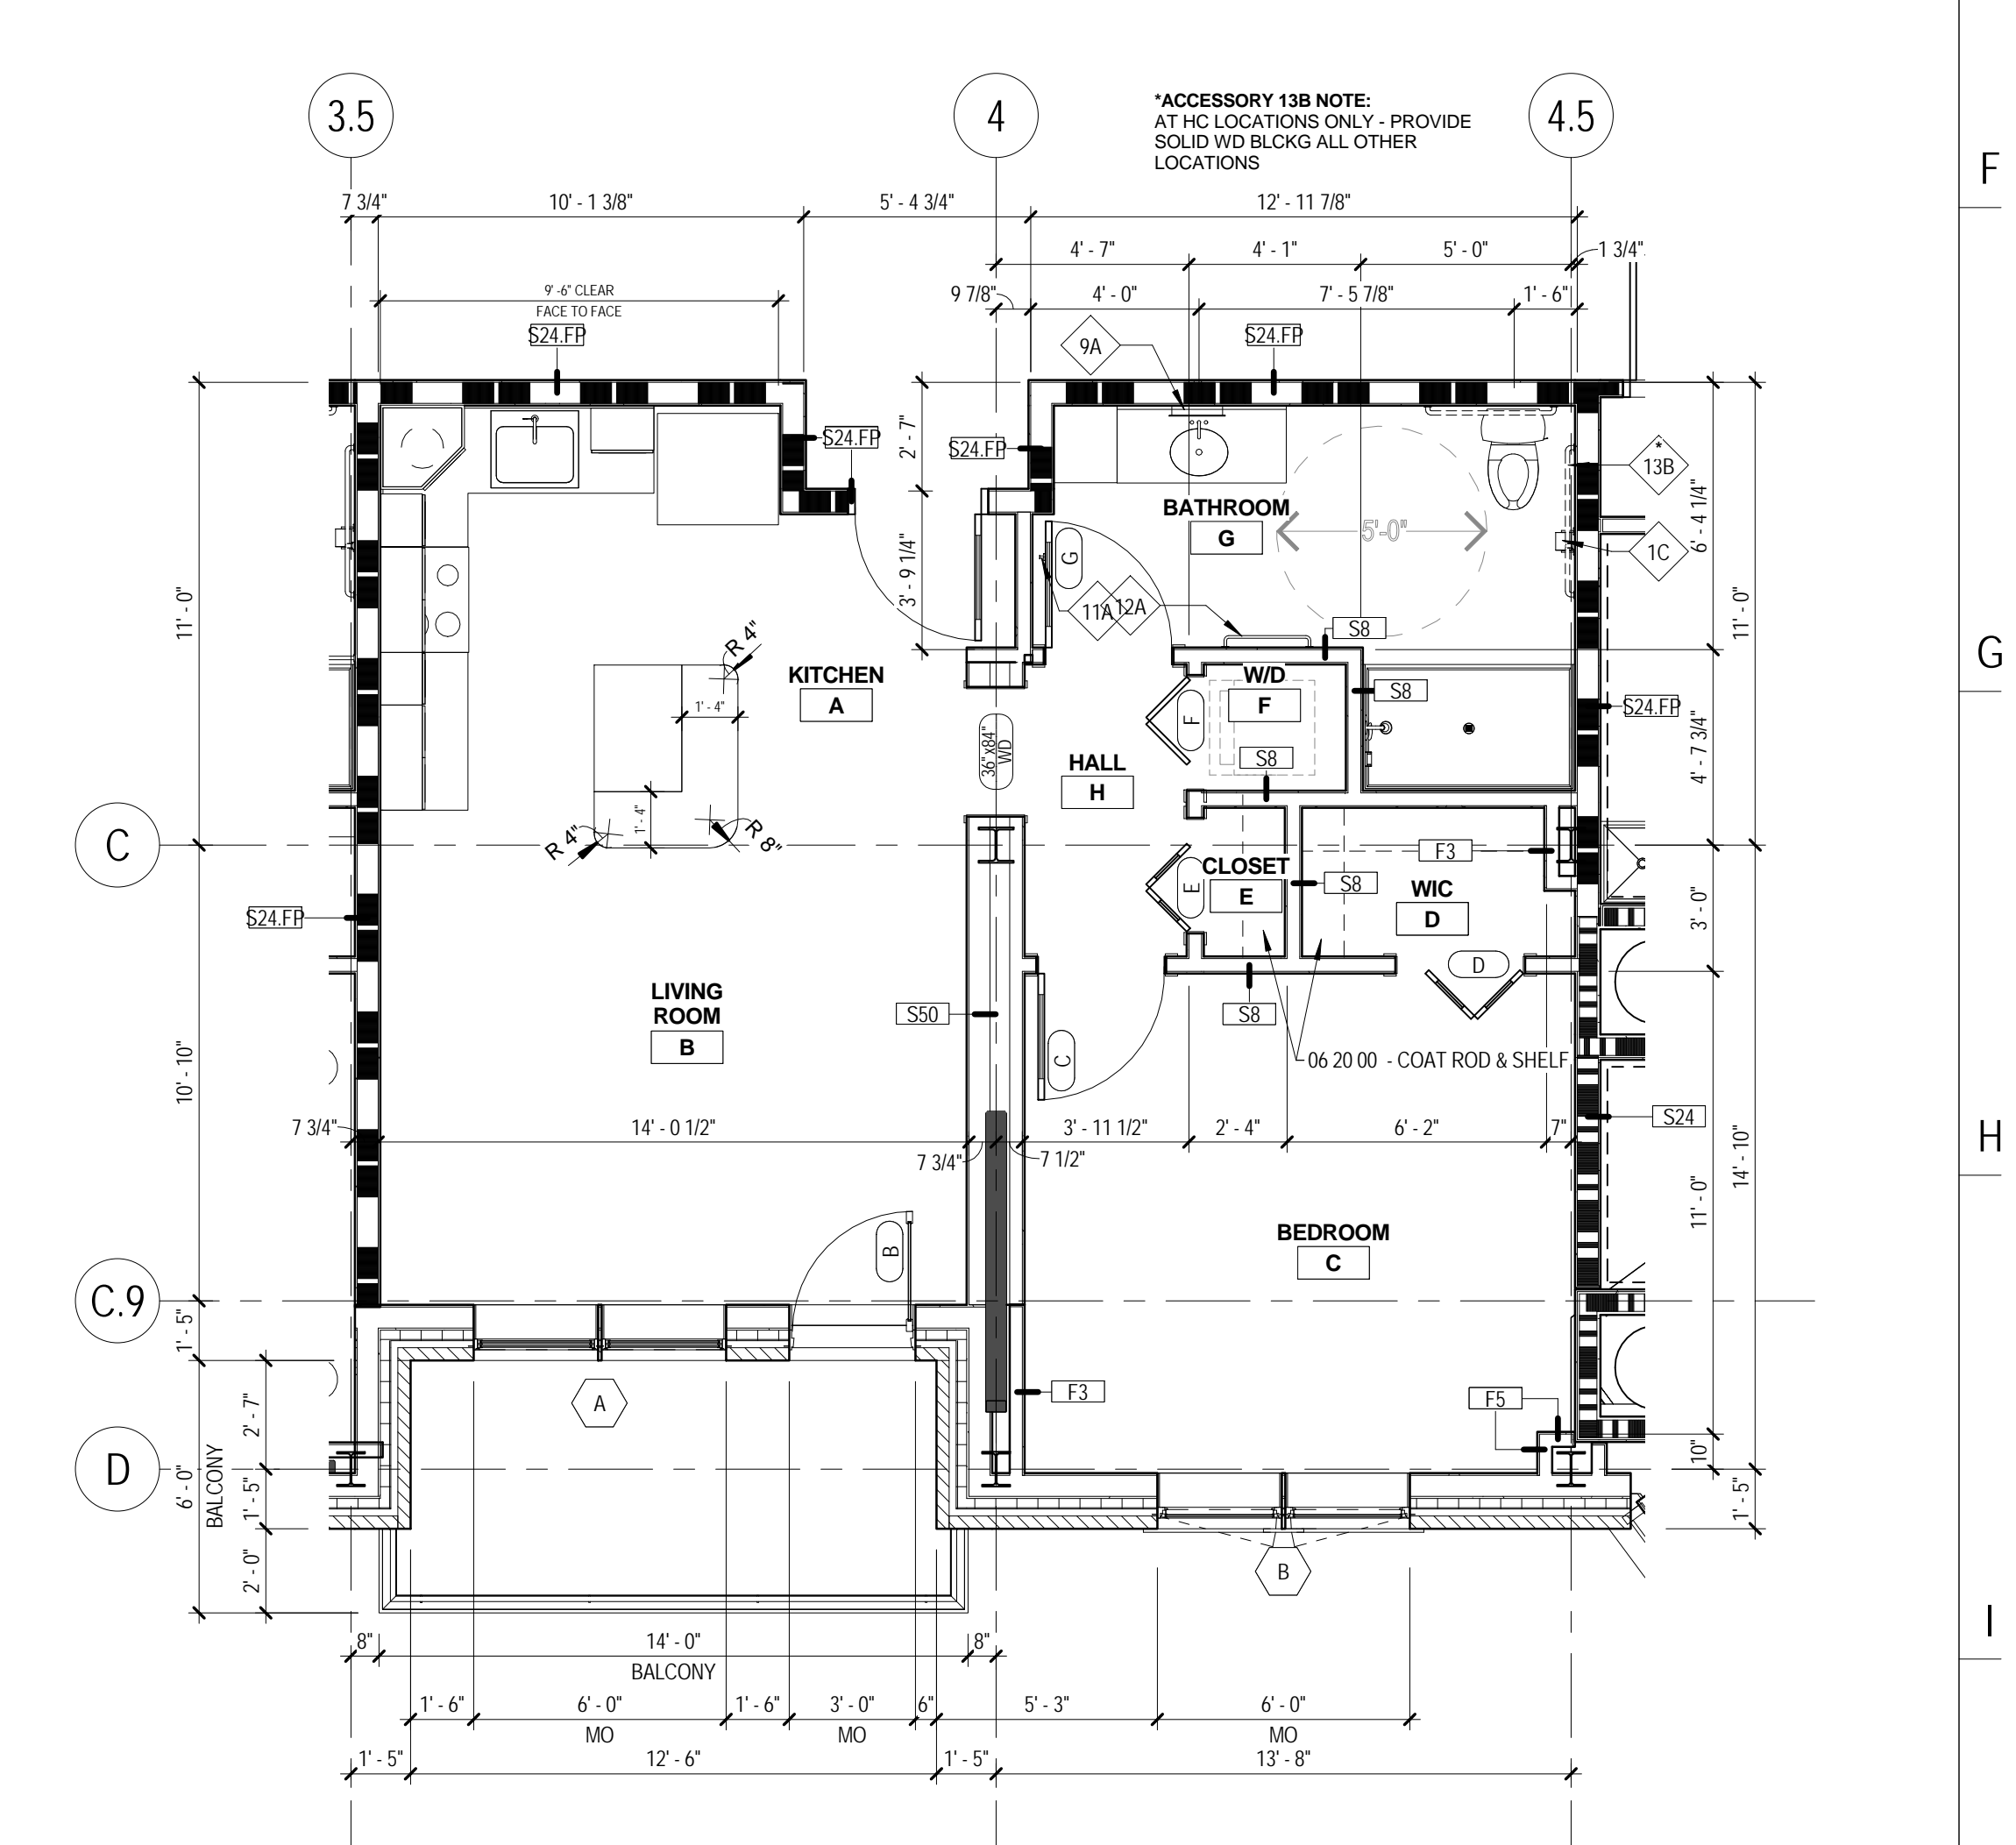

J10 ENLARGED UNIT PLAN - TYPE F
 A4.1 1/4" = 1'-0"
 (UNIT 1207 SHOWN, OTHERS SIMILAR)

The Park Danforth

RENOVATIONS AND ADDITIONS

777 Stevens Ave
 Portland, ME 04103

NO.	DESCRIPTION	DATE

CONTENT:
 ENLARGED UNIT PLANS - TYPES A THRU F

DRAWN BY: SMT
 PROJECT NO: 13-059-00
 DATE: 06/05/2015
 REVISED:
 SCALE: 1/4" = 1'-0"

A4.1

Project Phase
100% CONSTRUCTION DOCUMENTS

COPYRIGHT © 2015 BY LAVALLEE|BRENSINGER PROFESSIONAL ASSOCIATION. ALL RIGHTS RESERVED. NO REPRODUCTION WITHOUT PERMISSION.

C:\Projects\13-059-00_The Park Danforth_RTE_06-05-2015_Scull-Innovators.dwg 6/10/2015 3:52:33 PM