

The Park Danforth

RENOVATIONS AND ADDITIONS

777 Stevens Ave
 Portland, ME 04103

NO.	DESCRIPTION	DATE


CONTENT:
 ENLARGED UNIT PLANS - TYPES G THRU M

DRAWN BY: SMT
 PROJECT NO: 13-059-00
 DATE: 06/05/2015
 REVISED:
 SCALE: 1/4" = 1'-0"


A4.2

Project Phase
 100% CONSTRUCTION DOCUMENTS


COPYRIGHT © 2015 BY LAVALLEE|BRENSINGER PROFESSIONAL ASSOCIATION. ALL RIGHTS RESERVED. NO REPRODUCTION WITHOUT PERMISSION.

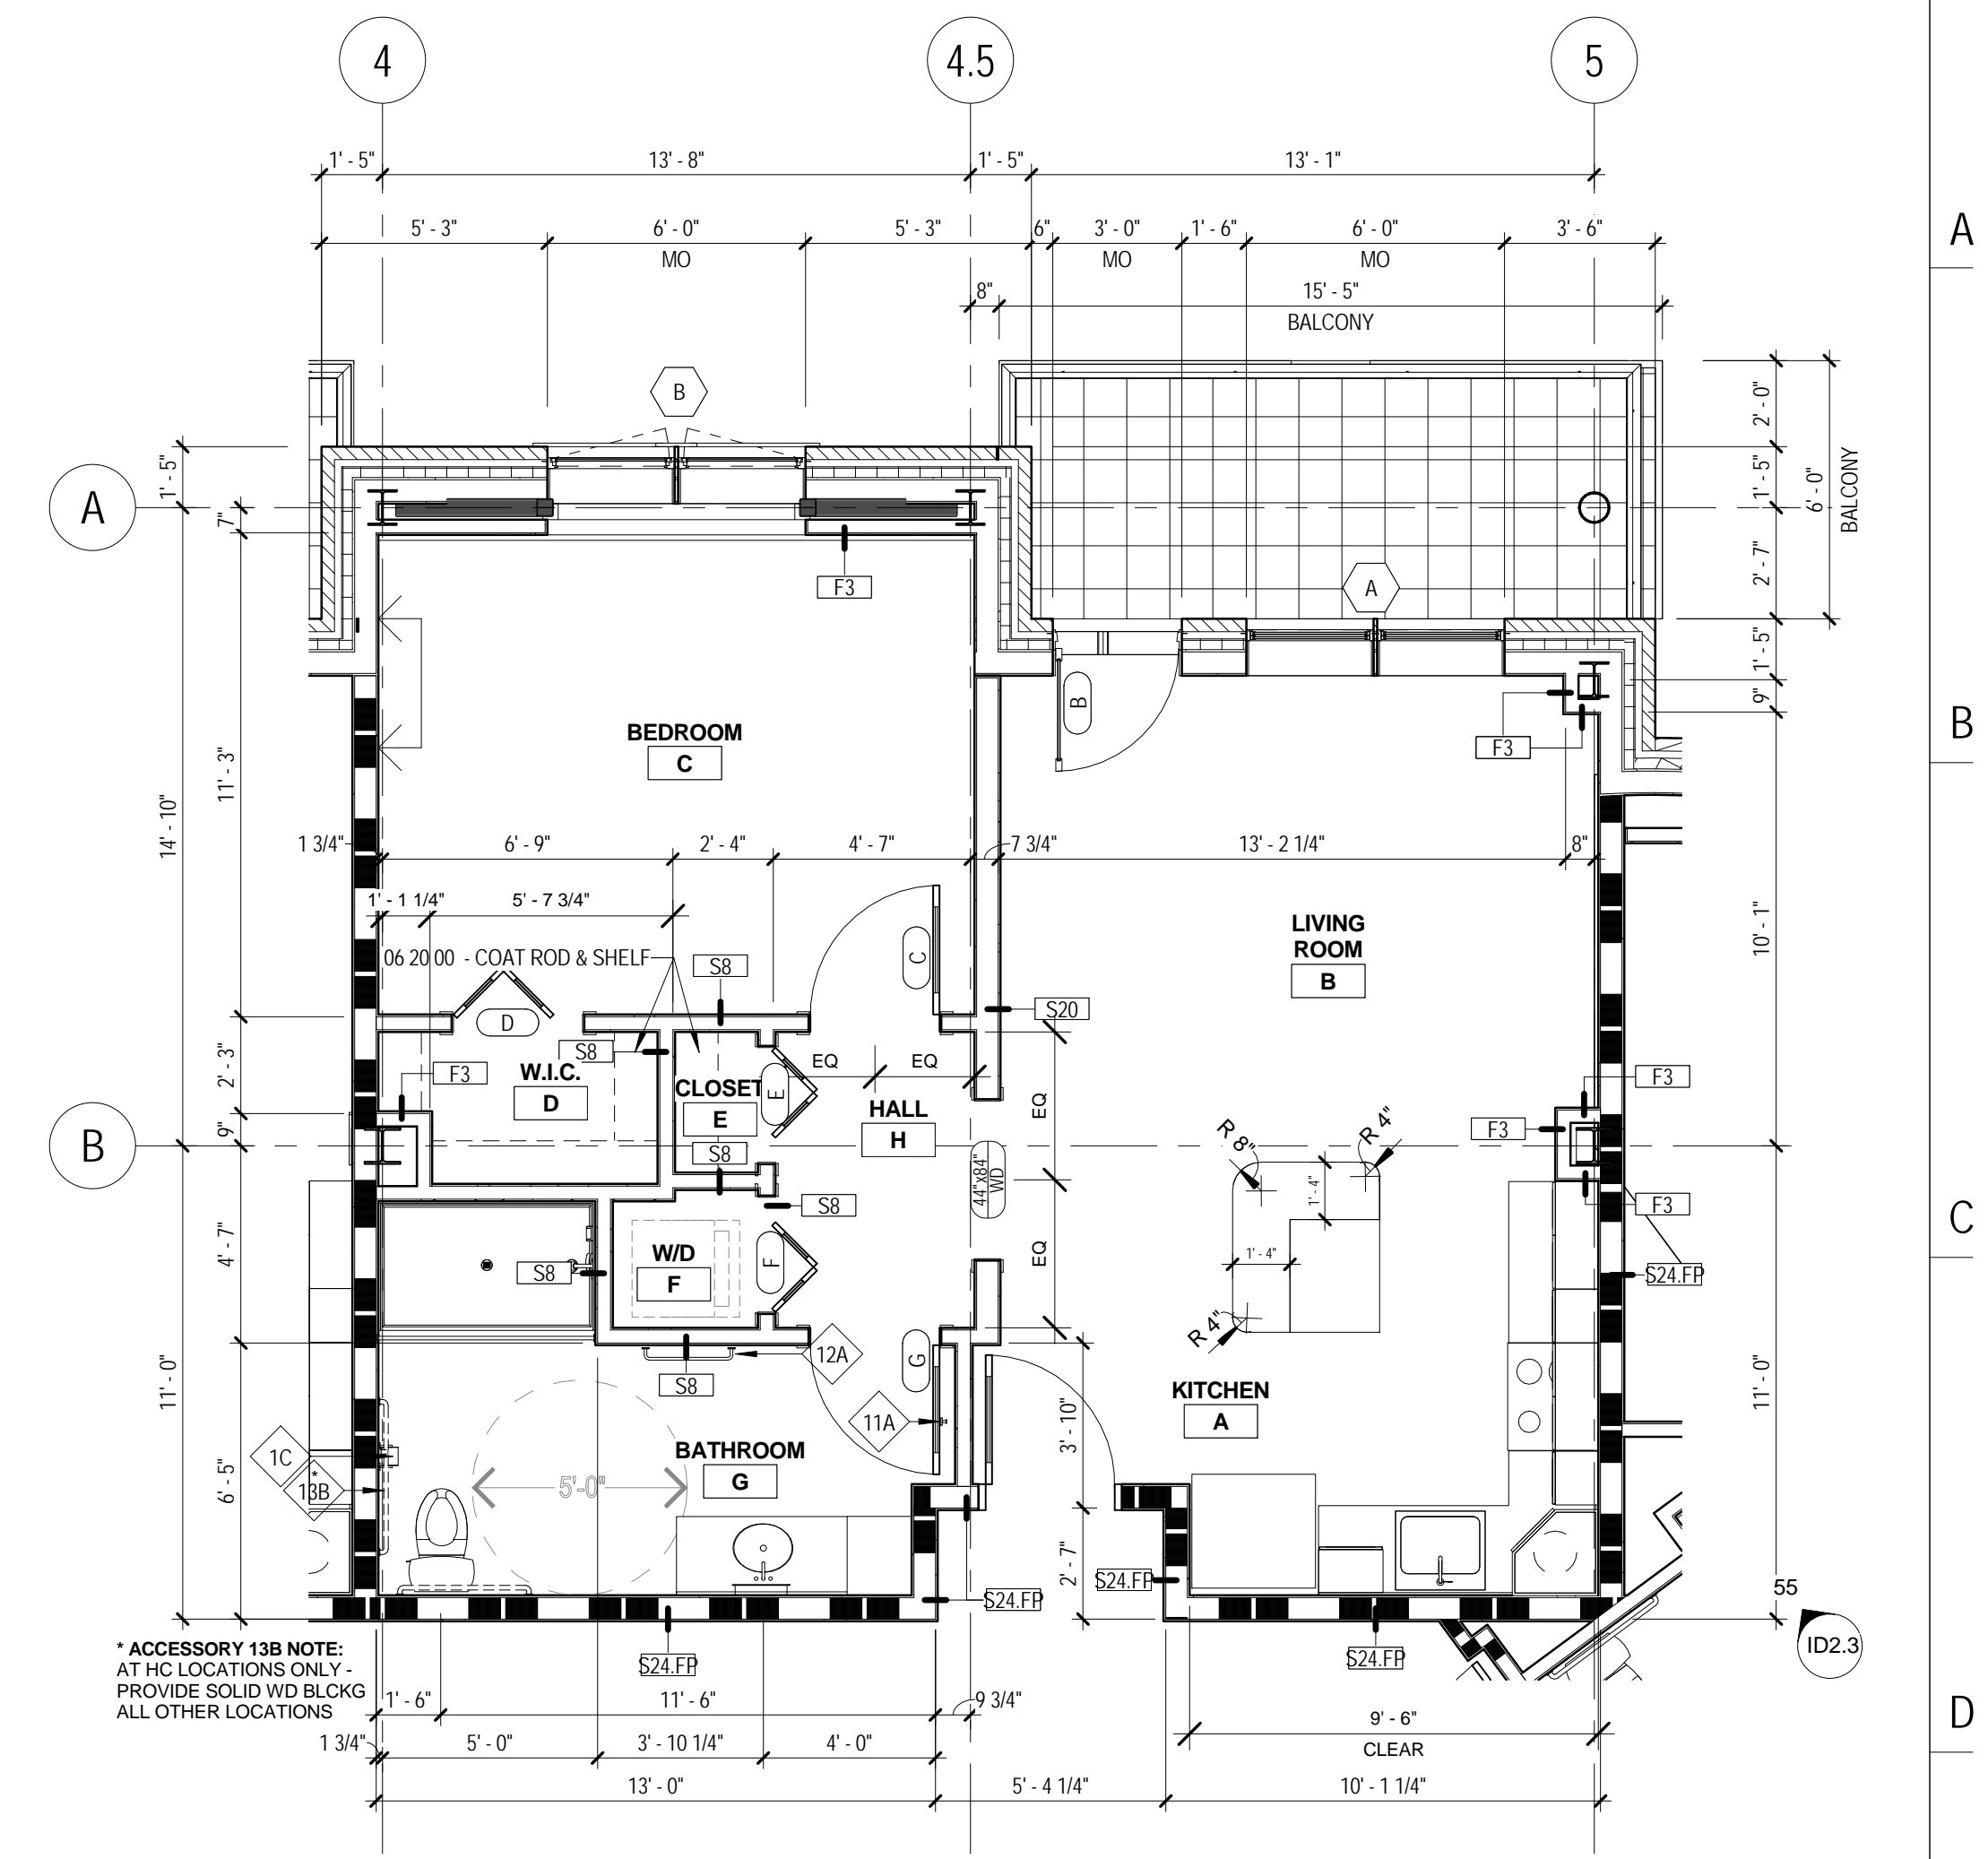


E10 ENLARGED UNIT PLAN - TYPE J
 A4.2 1/4" = 1'-0"

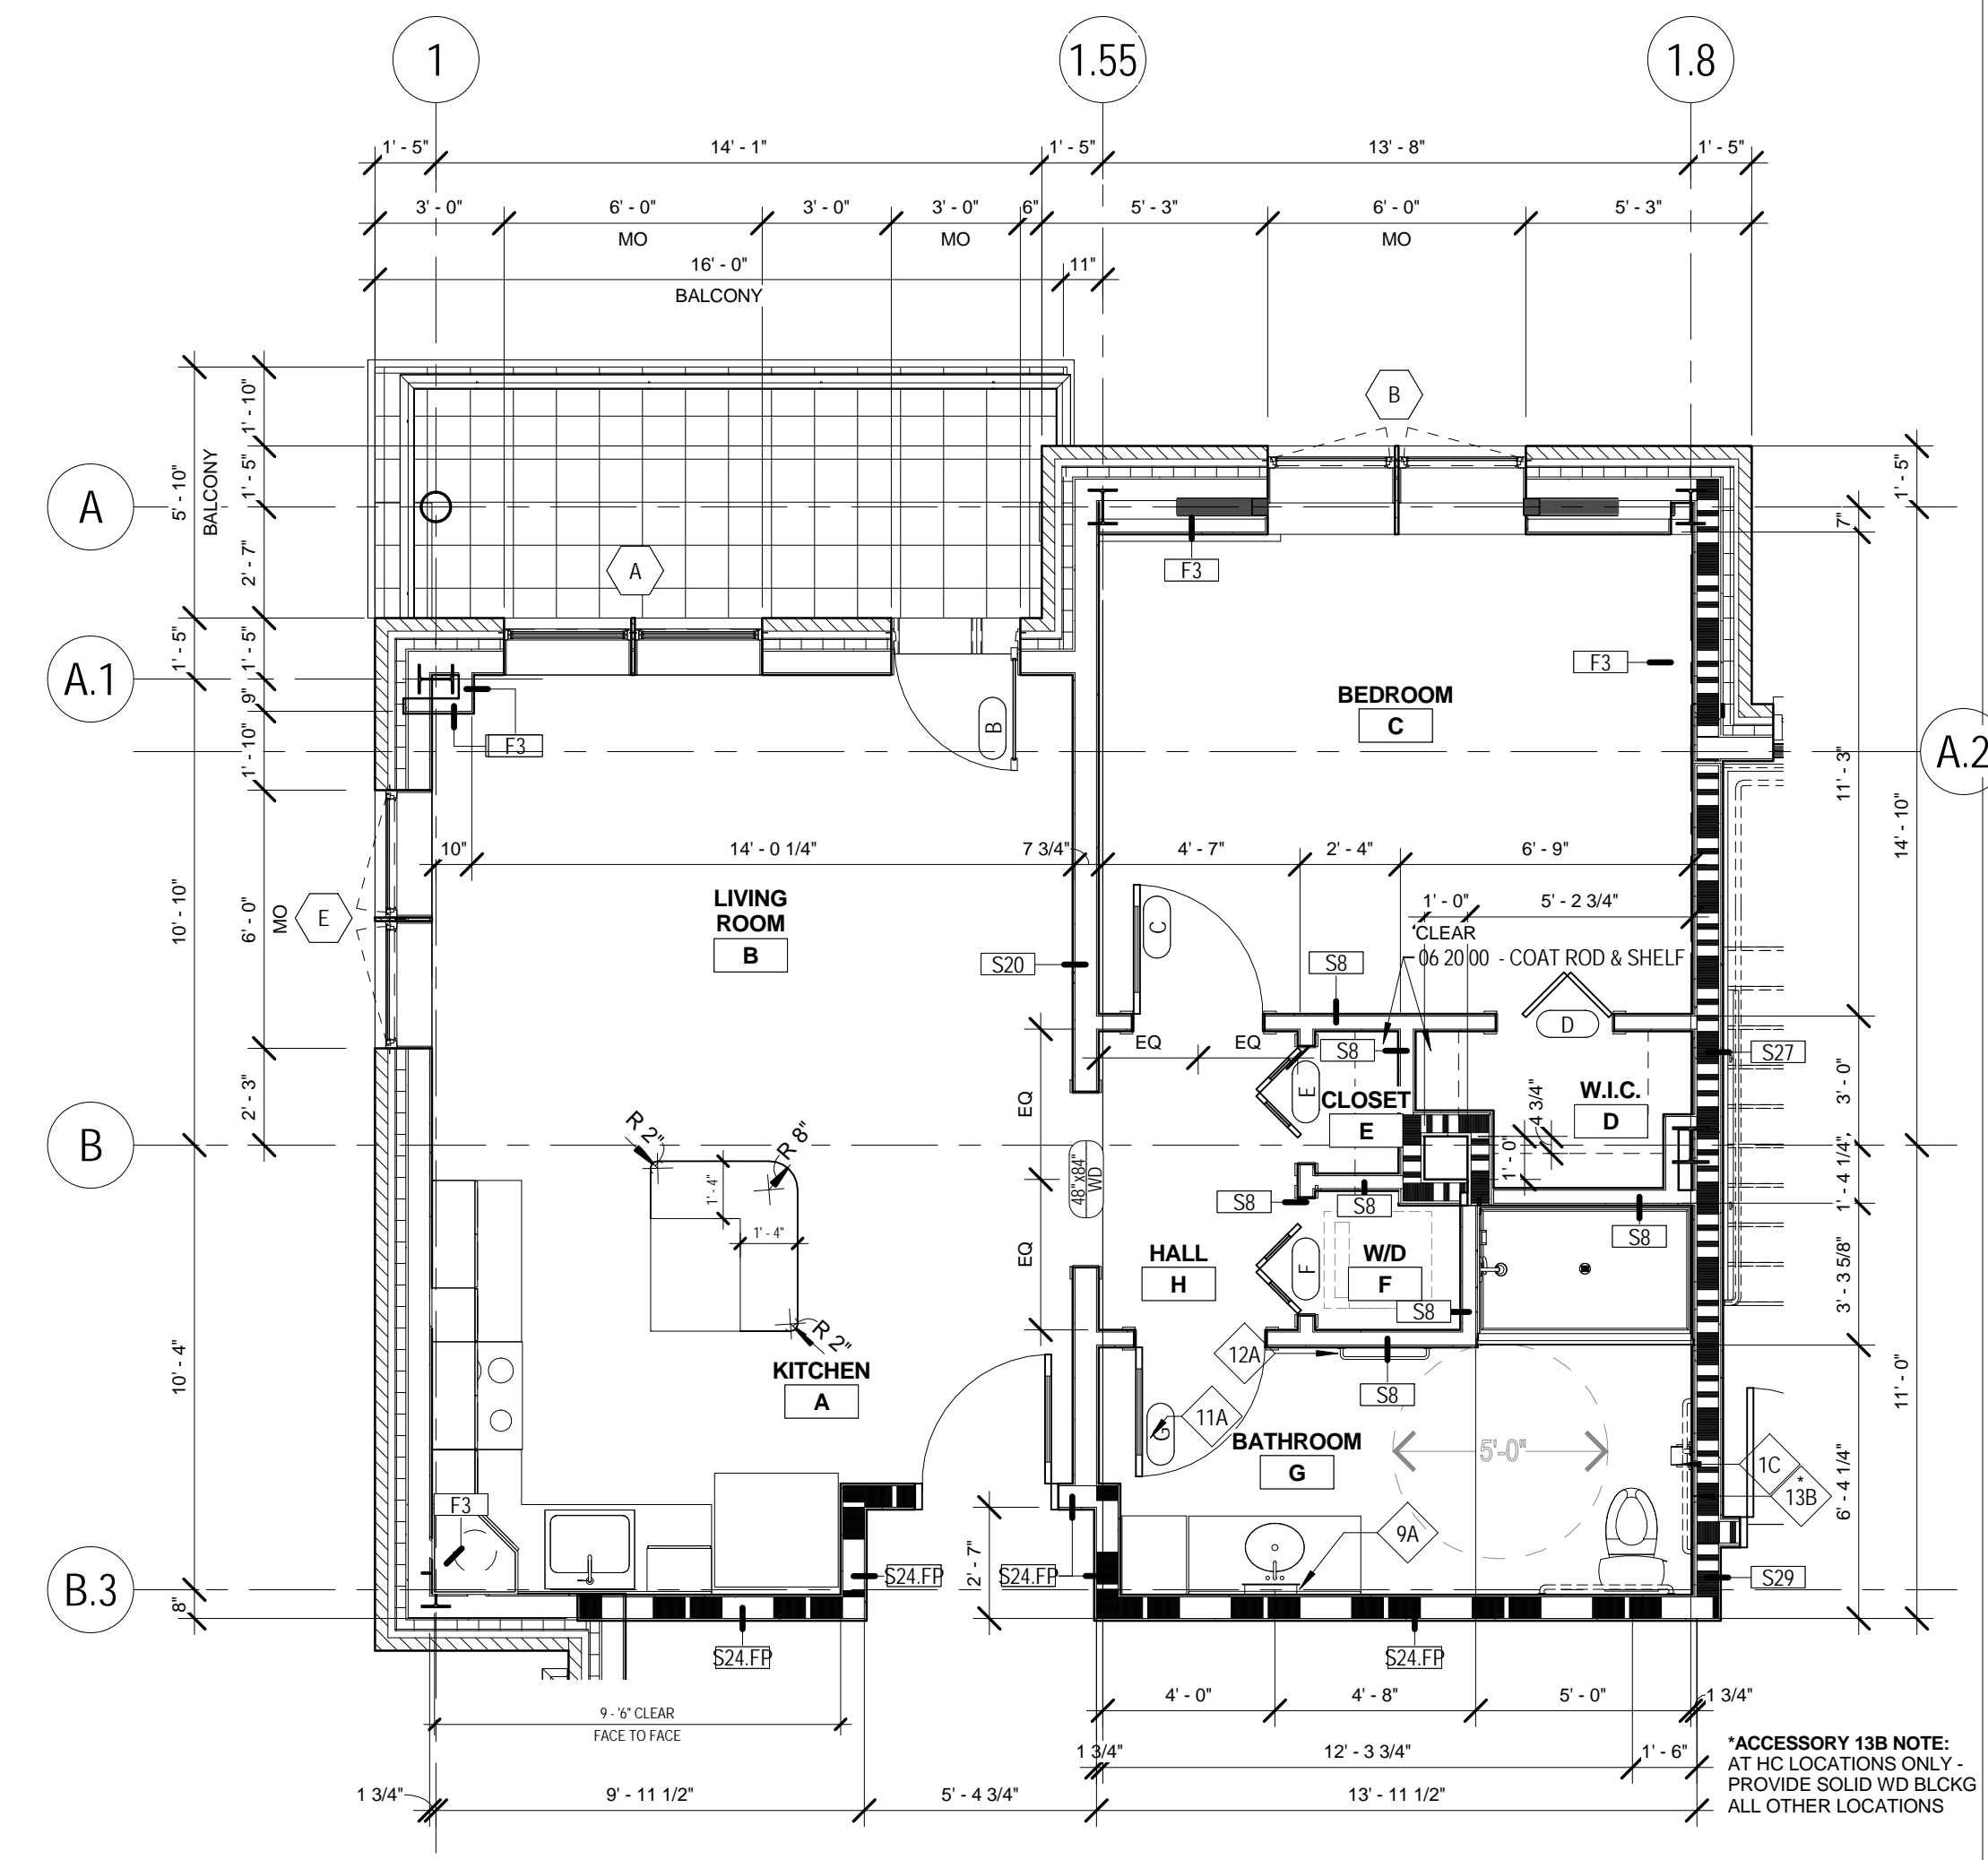


E6 ENLARGED UNIT PLAN - TYPE H
 A4.2 1/4" = 1'-0"

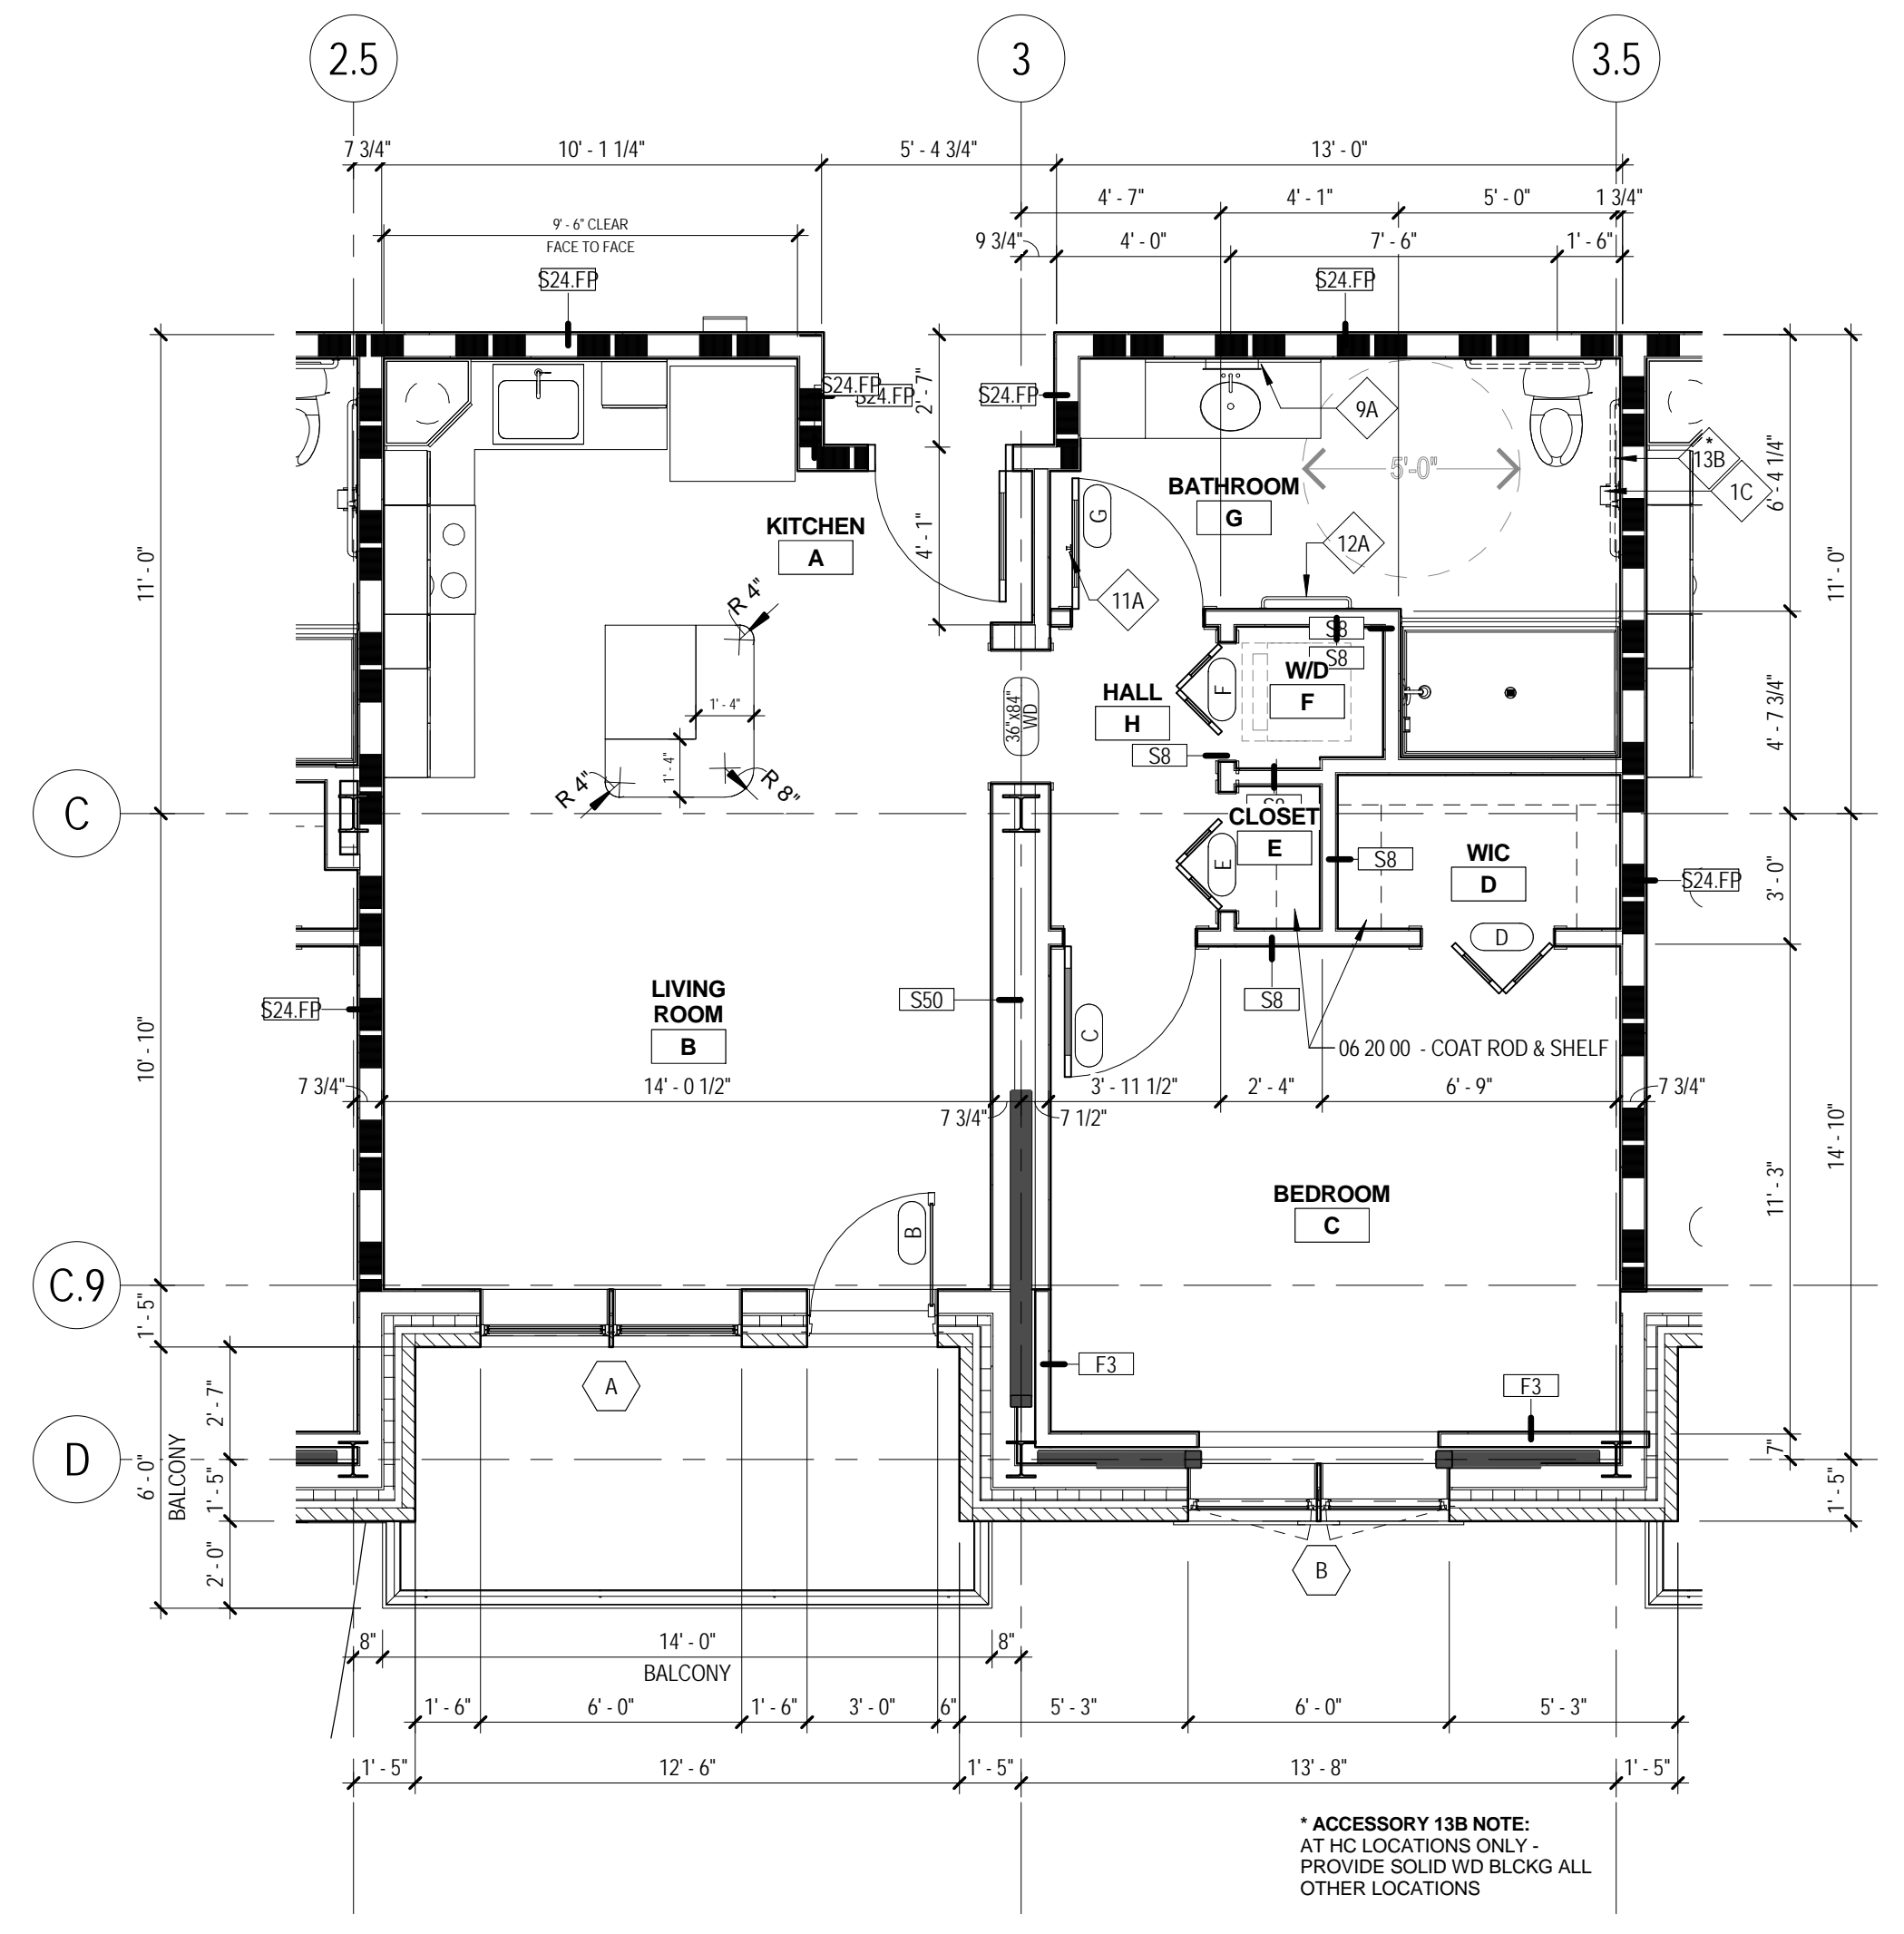


E1 ENLARGED UNIT PLAN - TYPE G
 A4.2 1/4" = 1'-0"

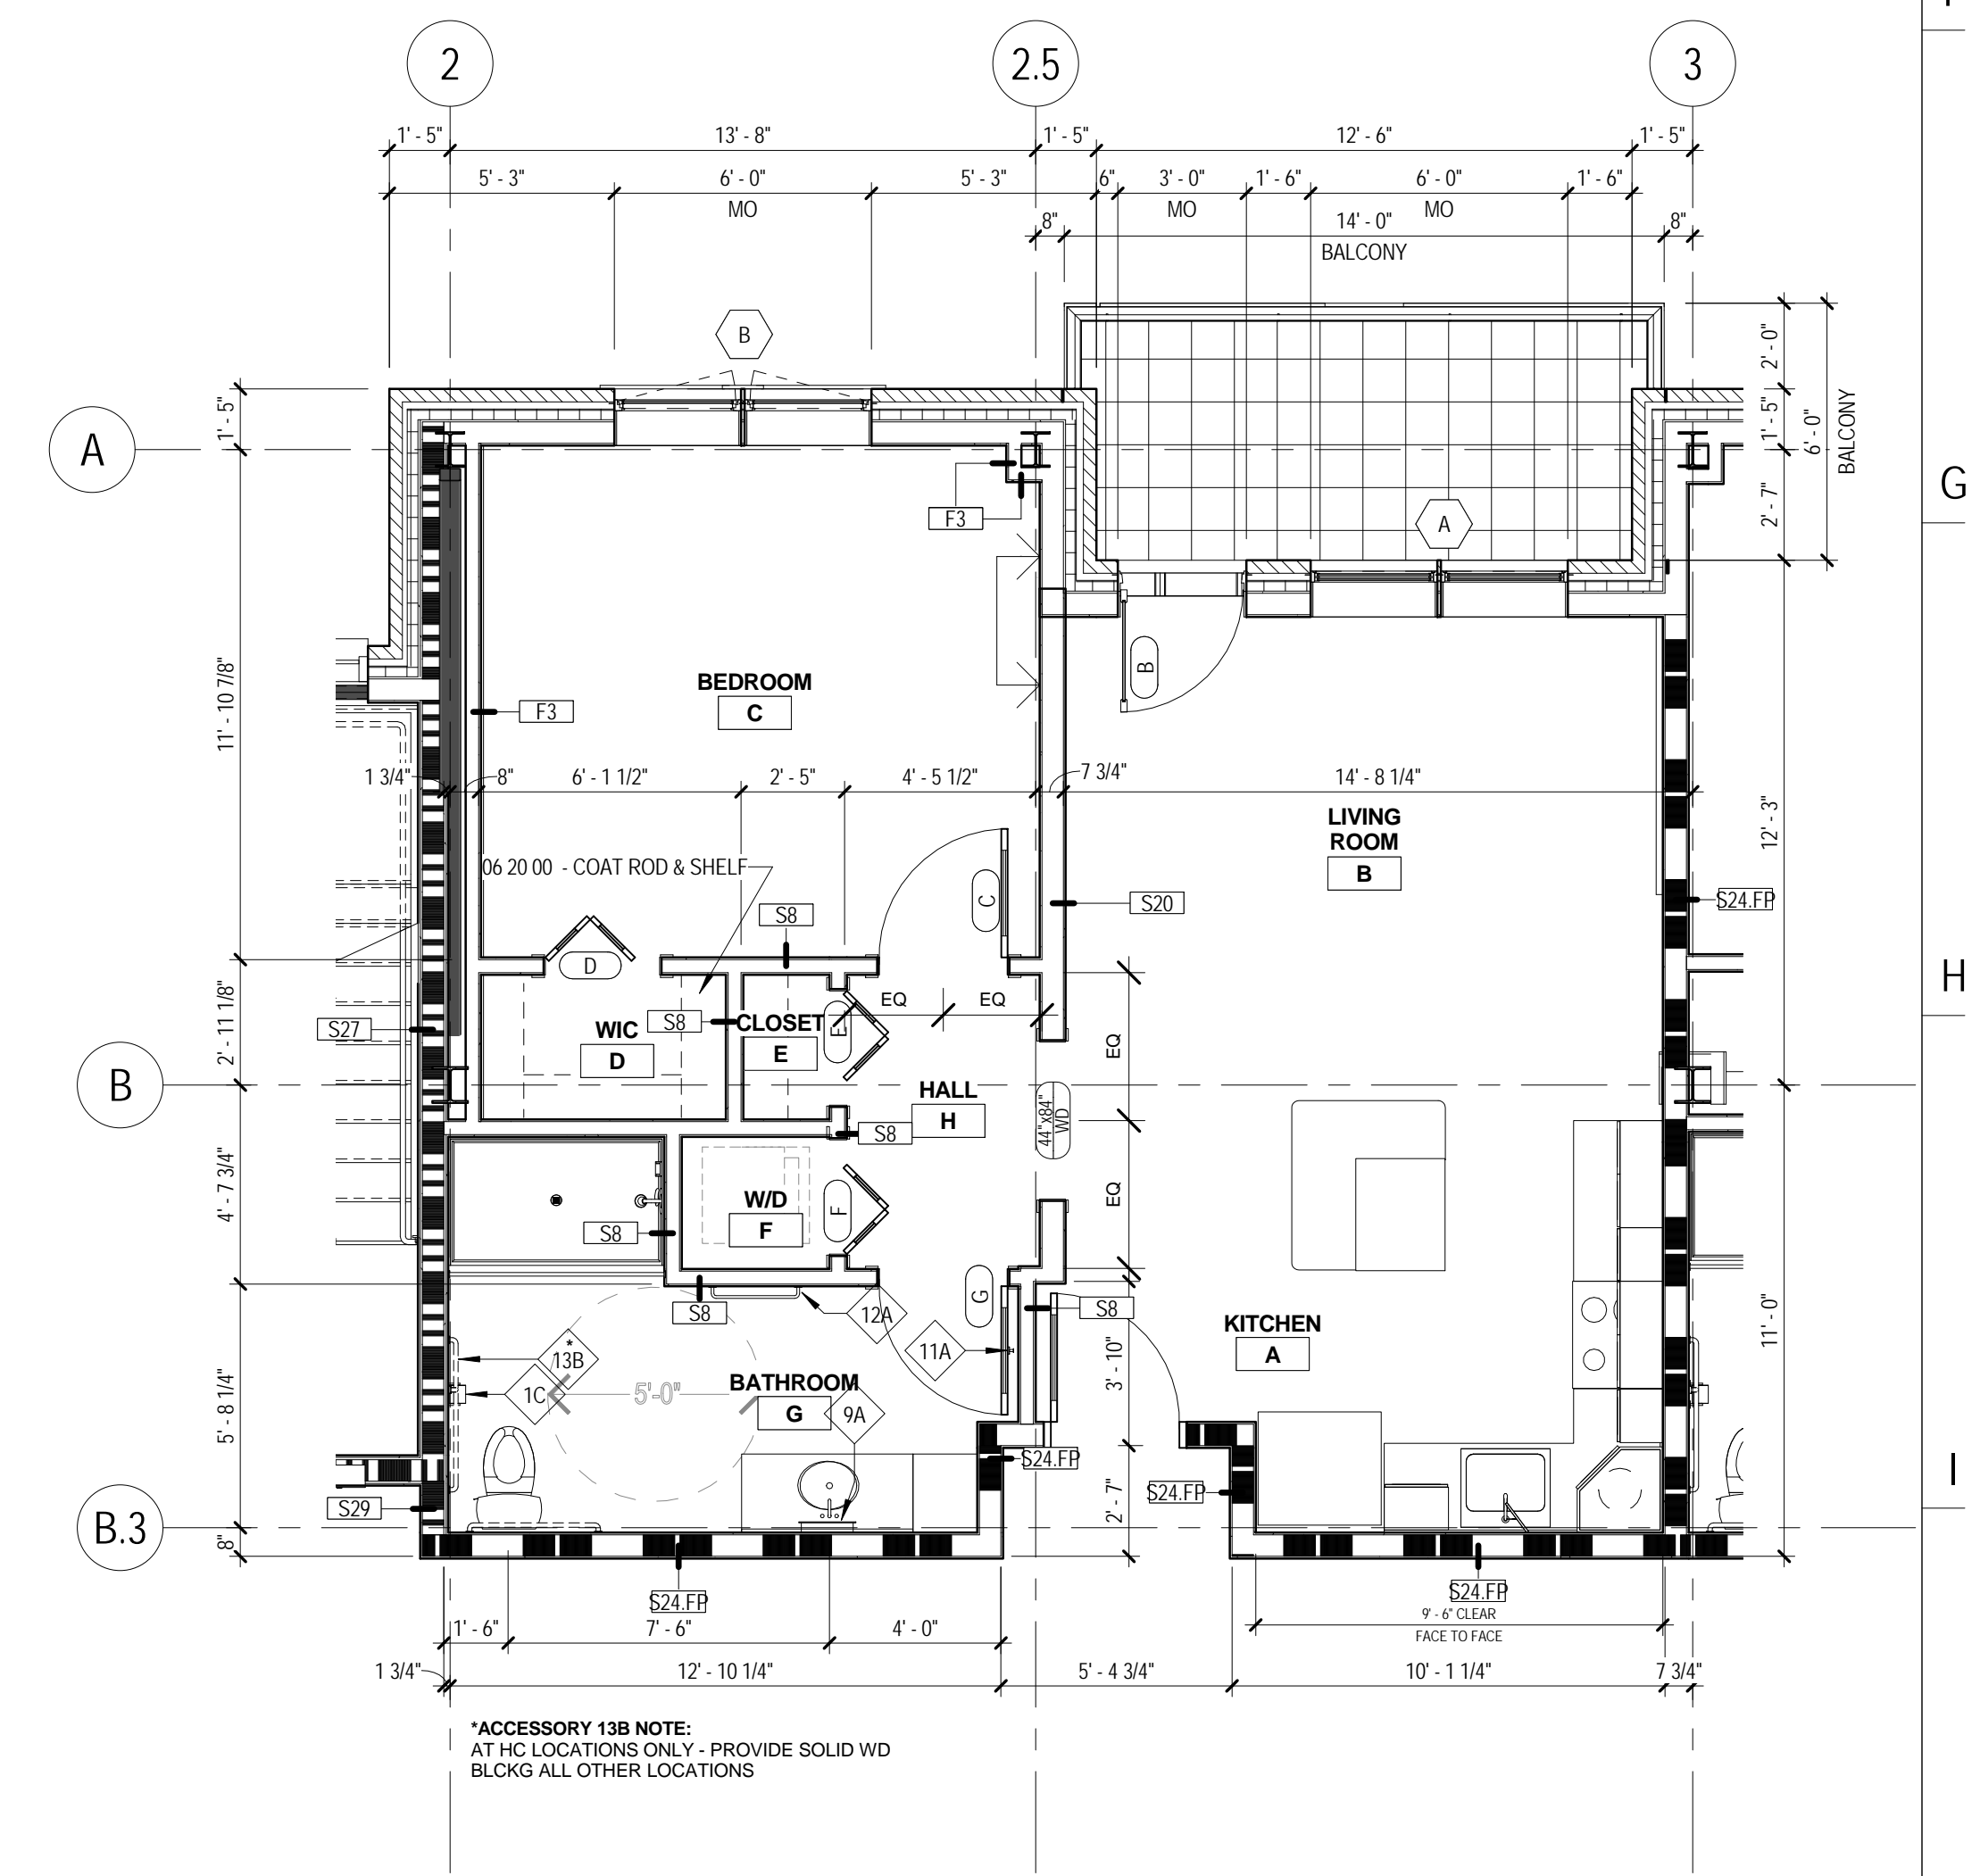

J10 ENLARGED UNIT PLAN - TYPE M
 A4.2 1/4" = 1'-0"

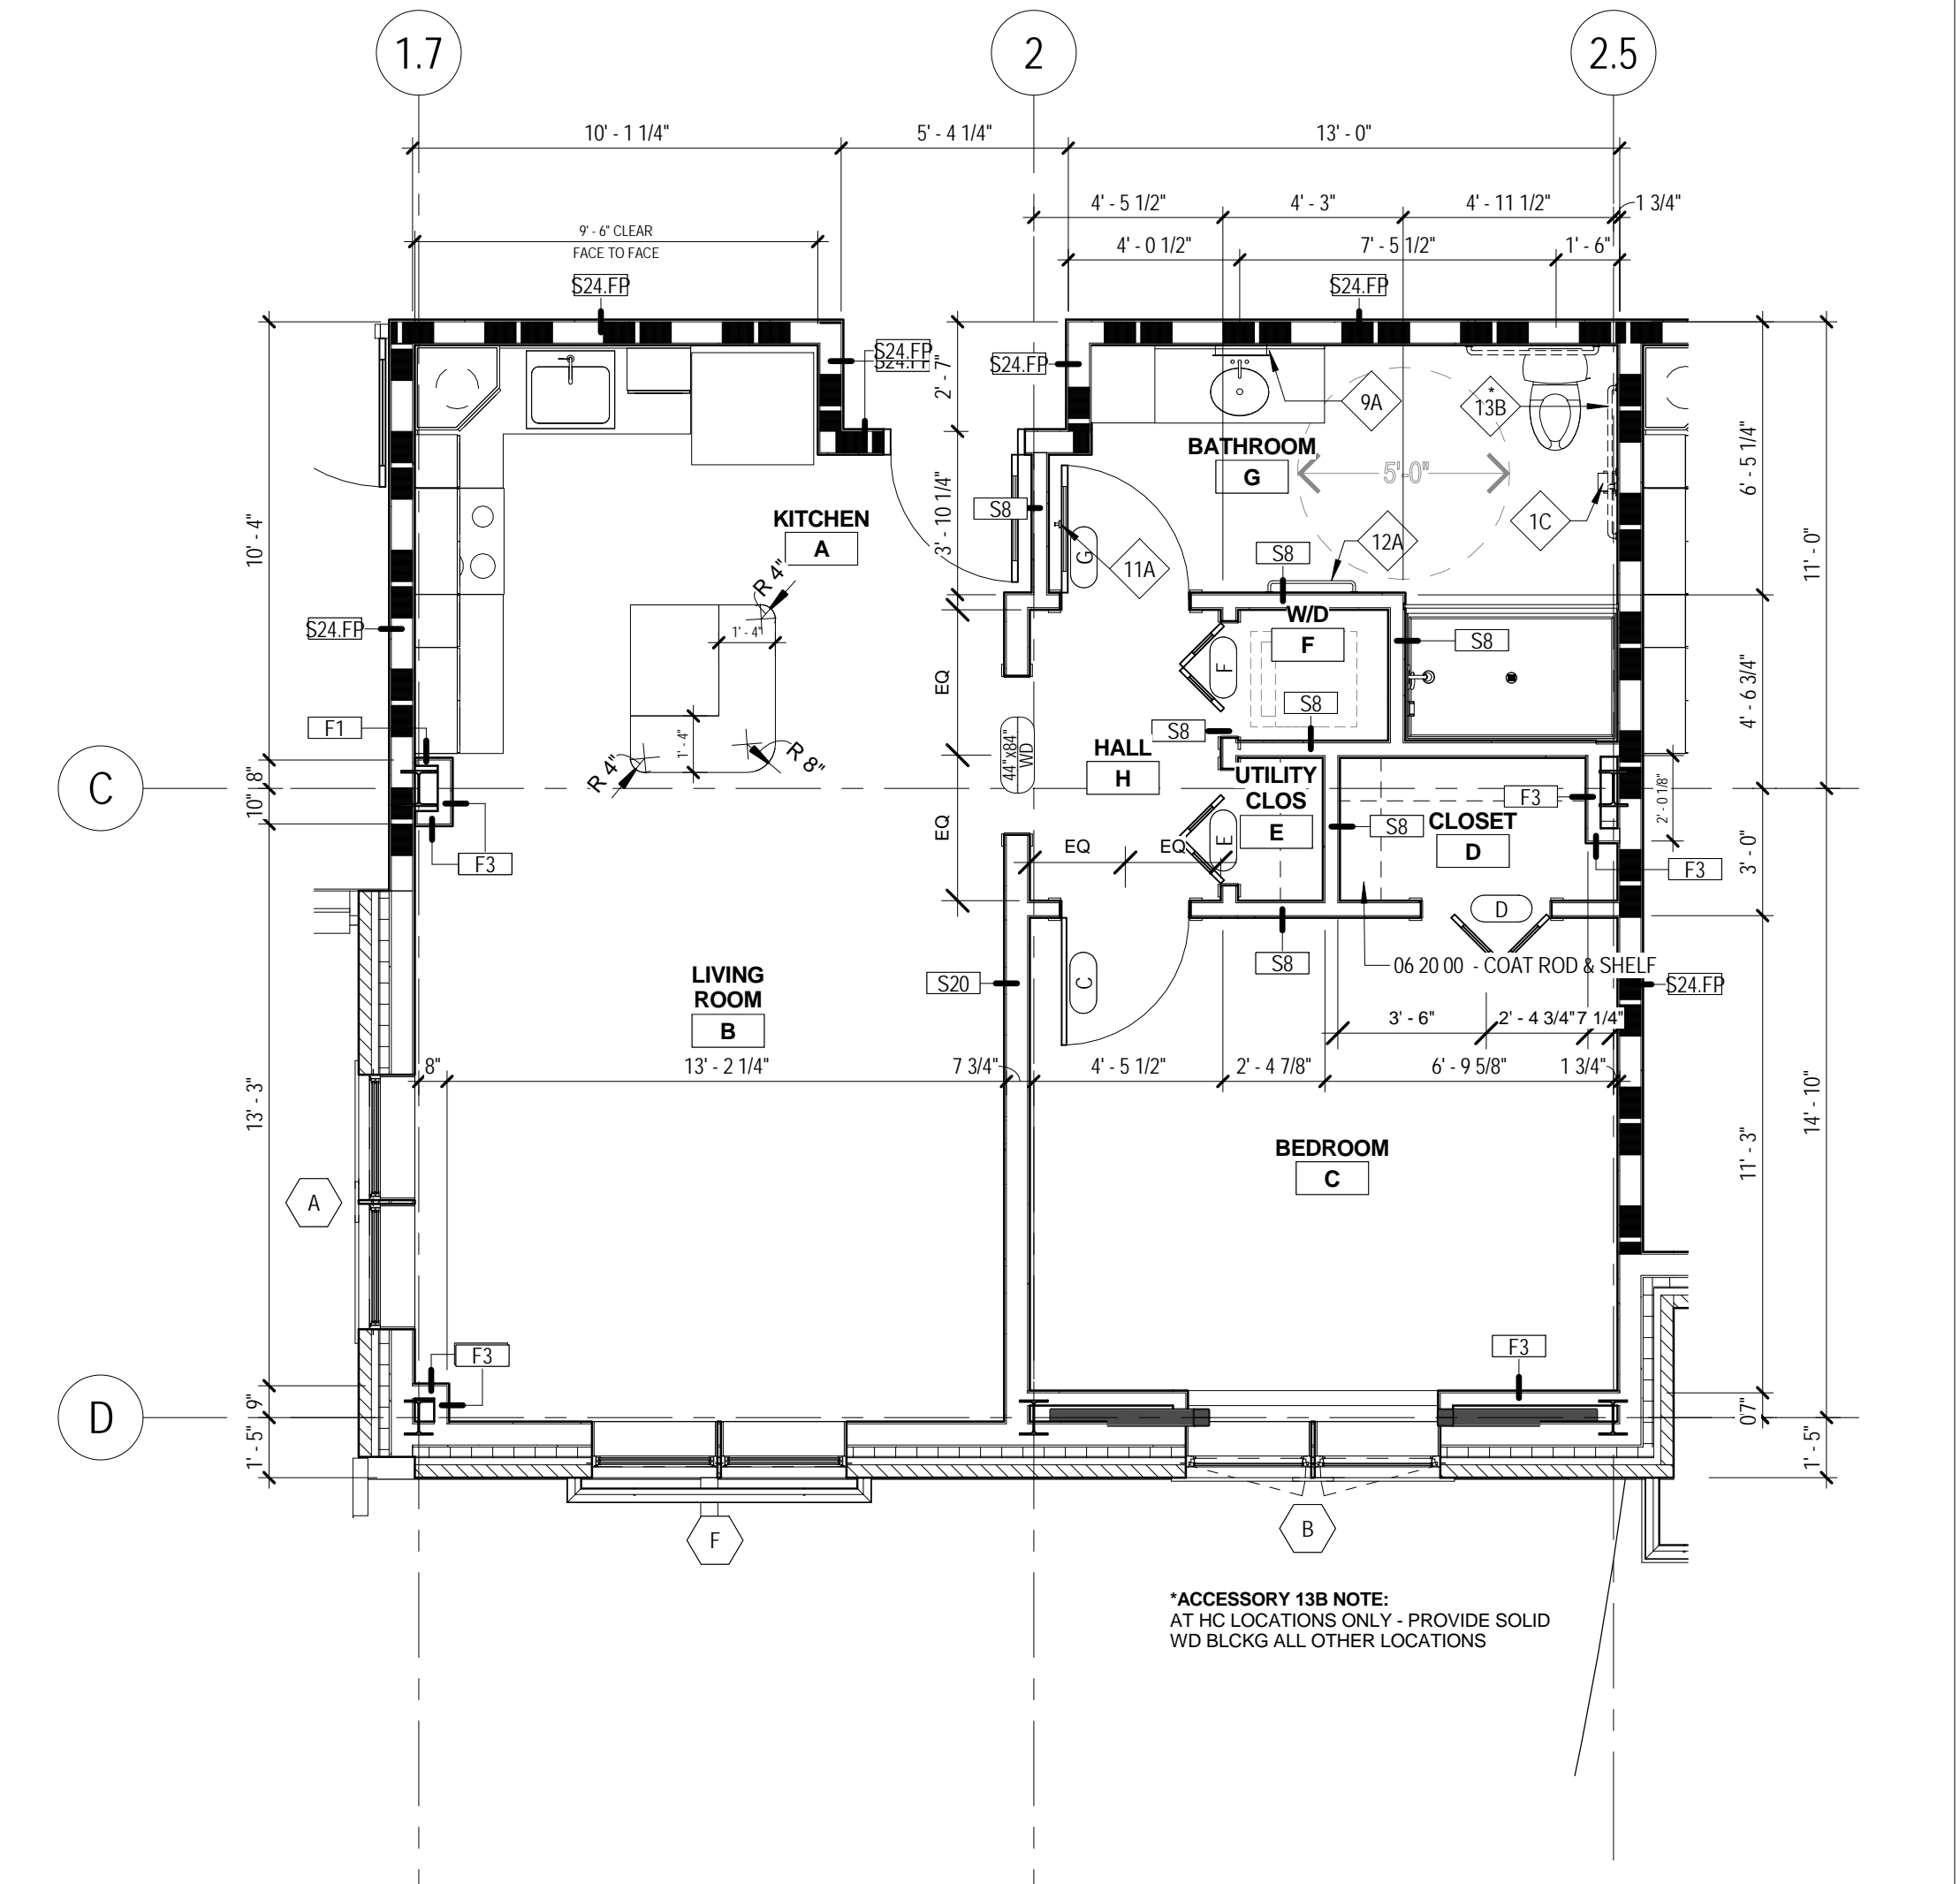

J5 ENLARGED UNIT PLAN - TYPE L
 A4.2 1/4" = 1'-0"

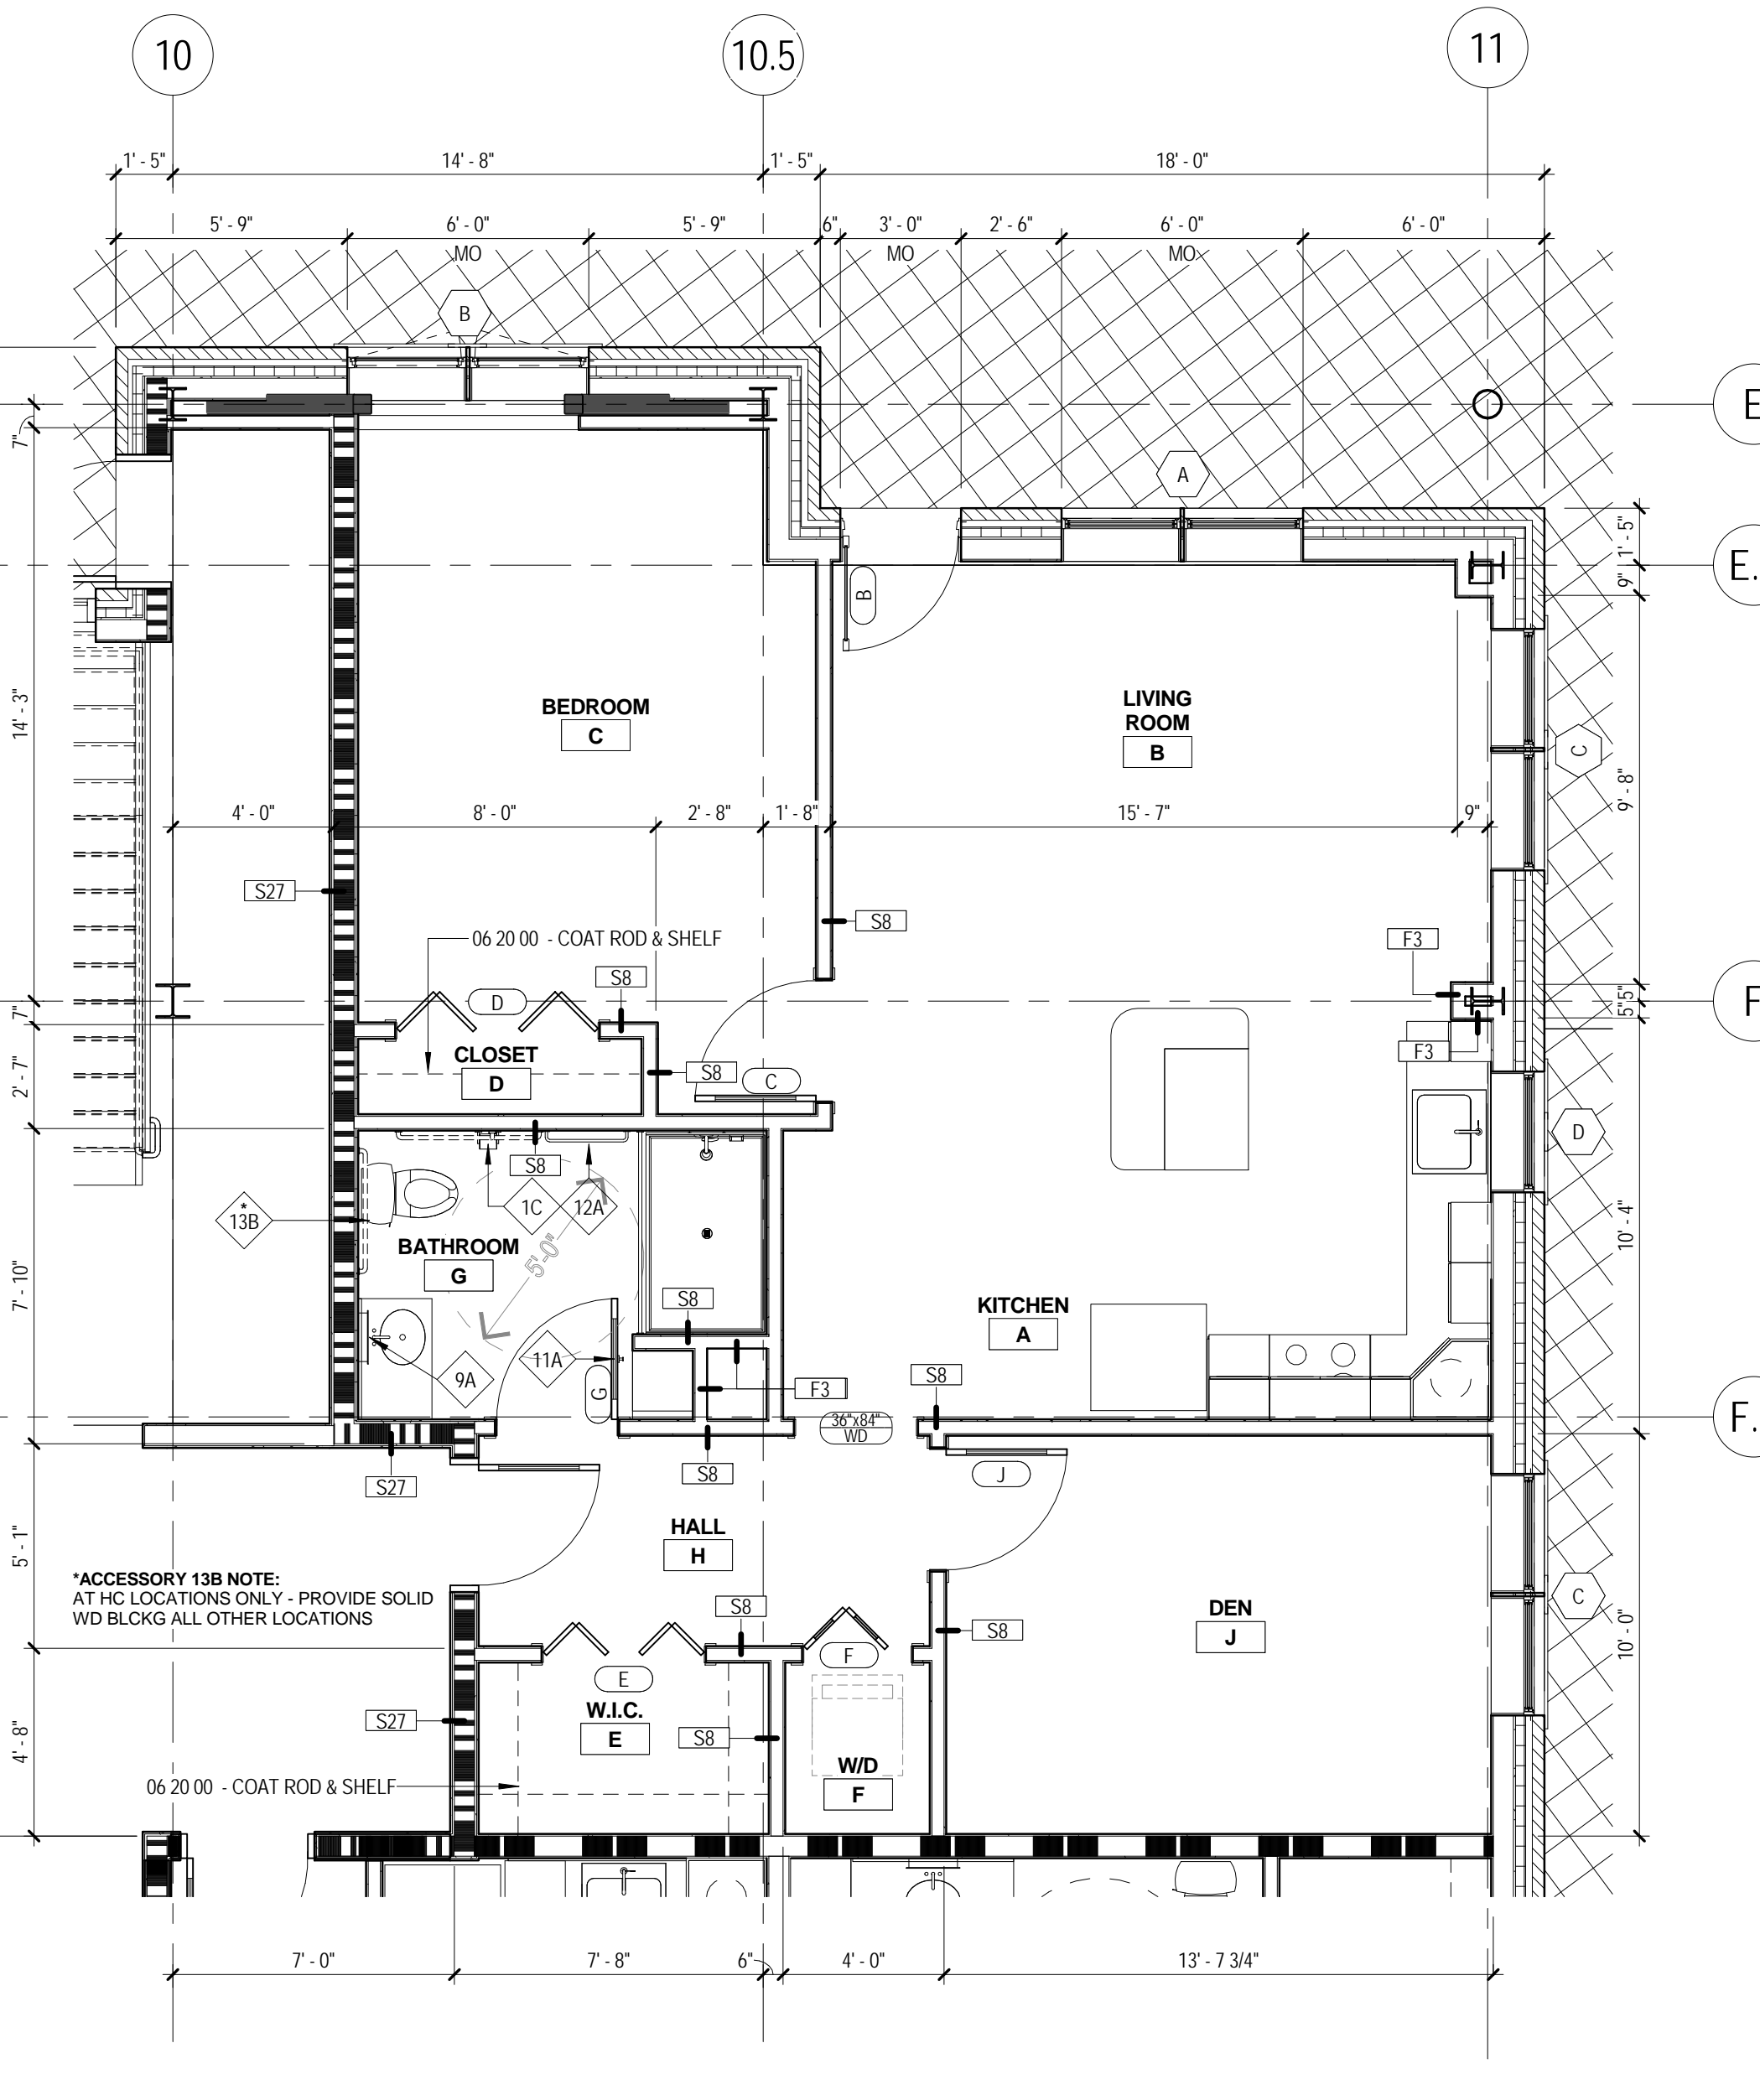

J1 ENLARGED UNIT PLAN - TYPE K
 A4.2 1/4" = 1'-0"

C:\Projects\13-059-00_The Park Danforth_RTE_06-05-2015_Scull Immers of
 6/10/2015 3:52:40 PM