




C1 ELEVATOR A GARAGE LEVEL
 A4.8 1/4" = 1'-0"

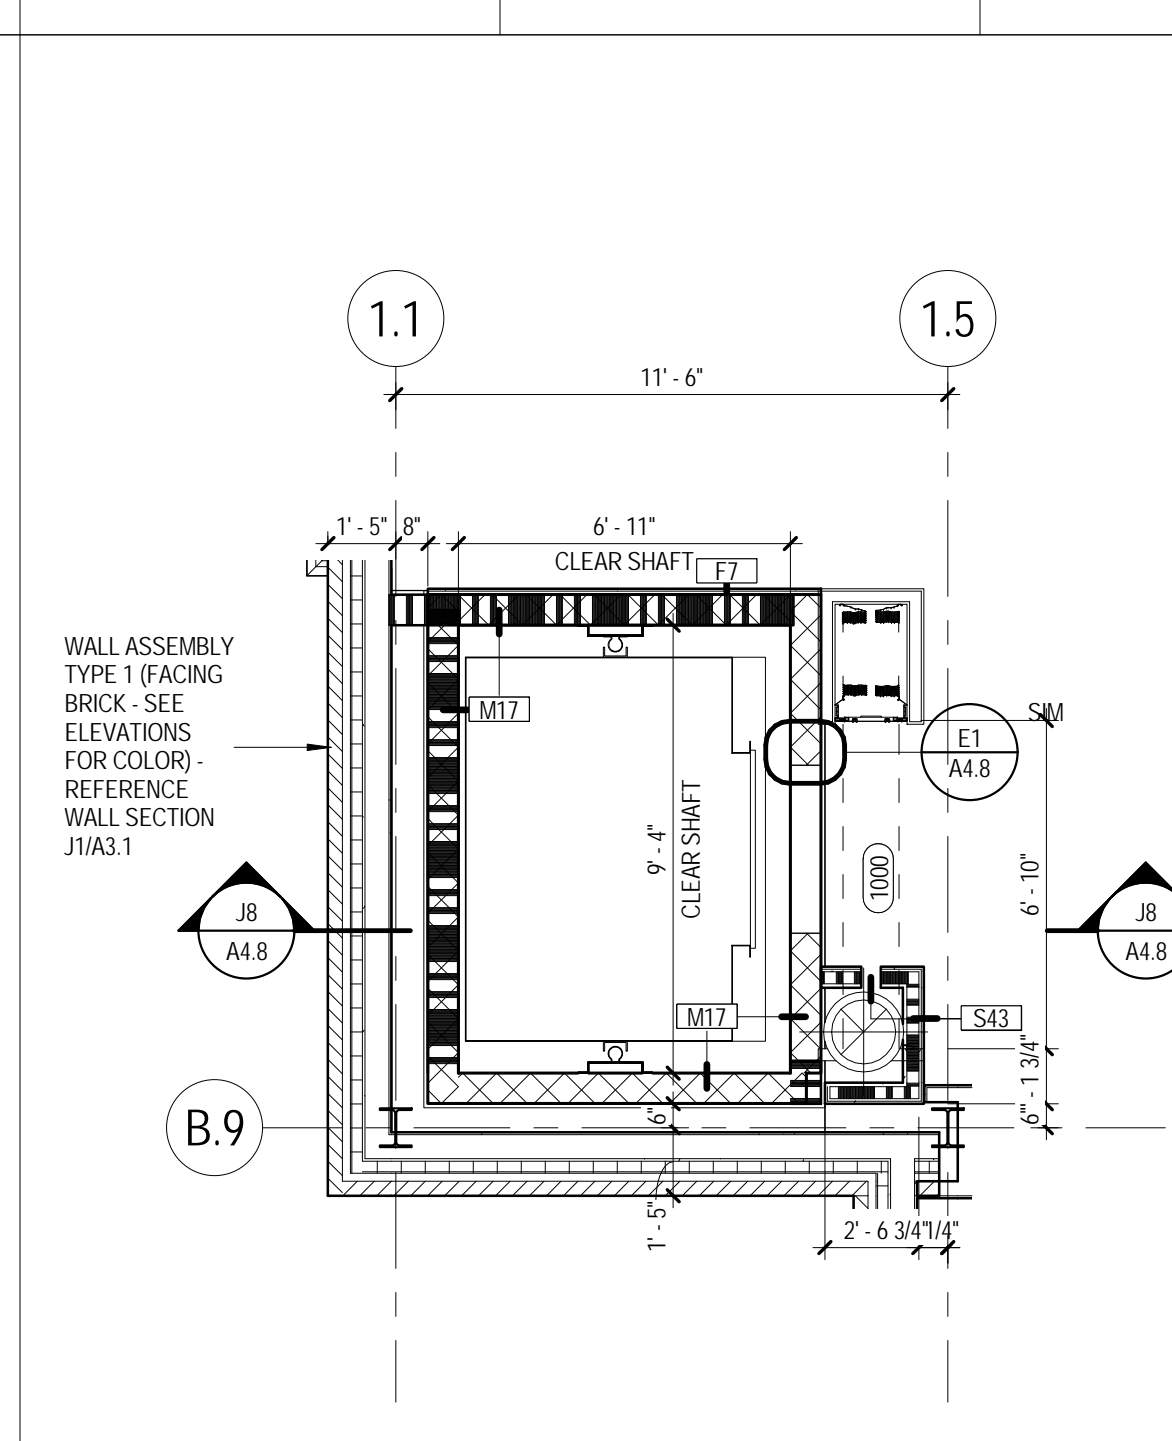


C3 ELEVATOR A LEVEL 1
 A4.8 1/4" = 1'-0"

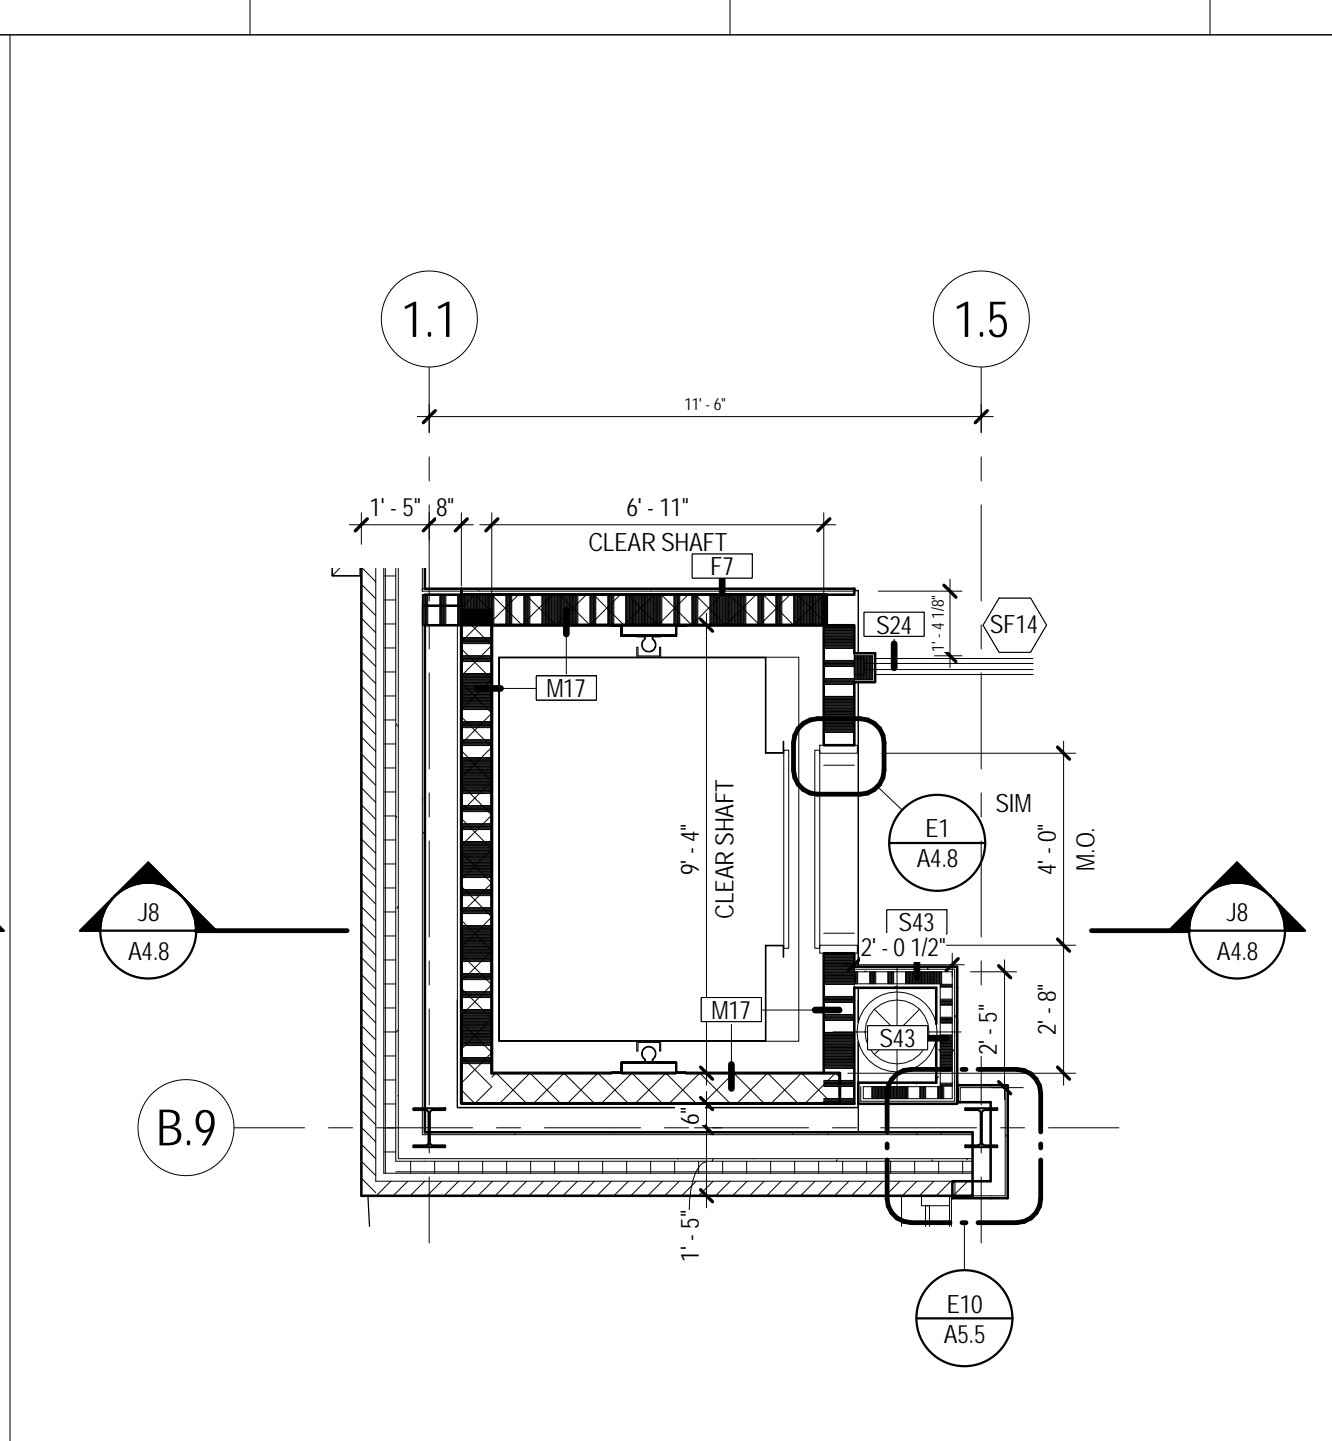


C6 ELEVATOR A LEVEL 2 (3-5 SIM)
 A4.8 1/4" = 1'-0"

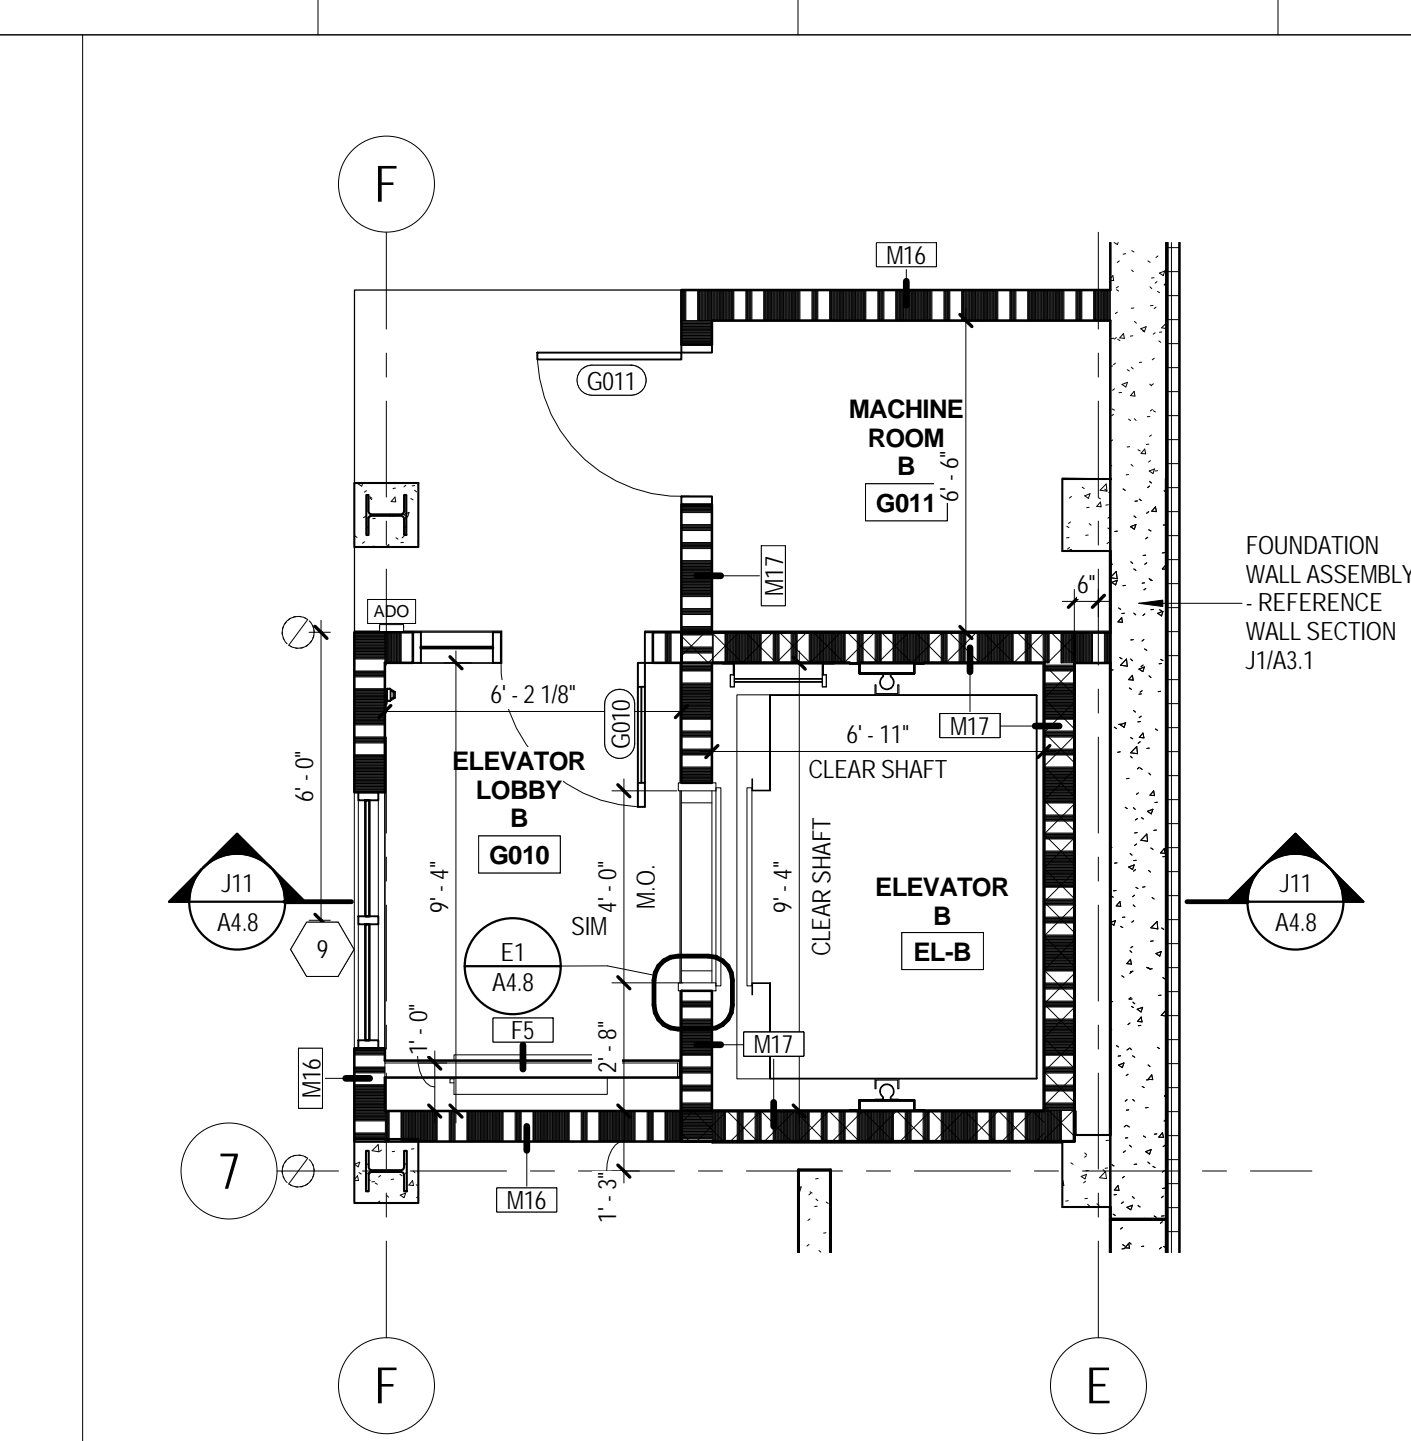


C9 ELEVATOR B GARAGE LEVEL
 A4.8 1/4" = 1'-0"

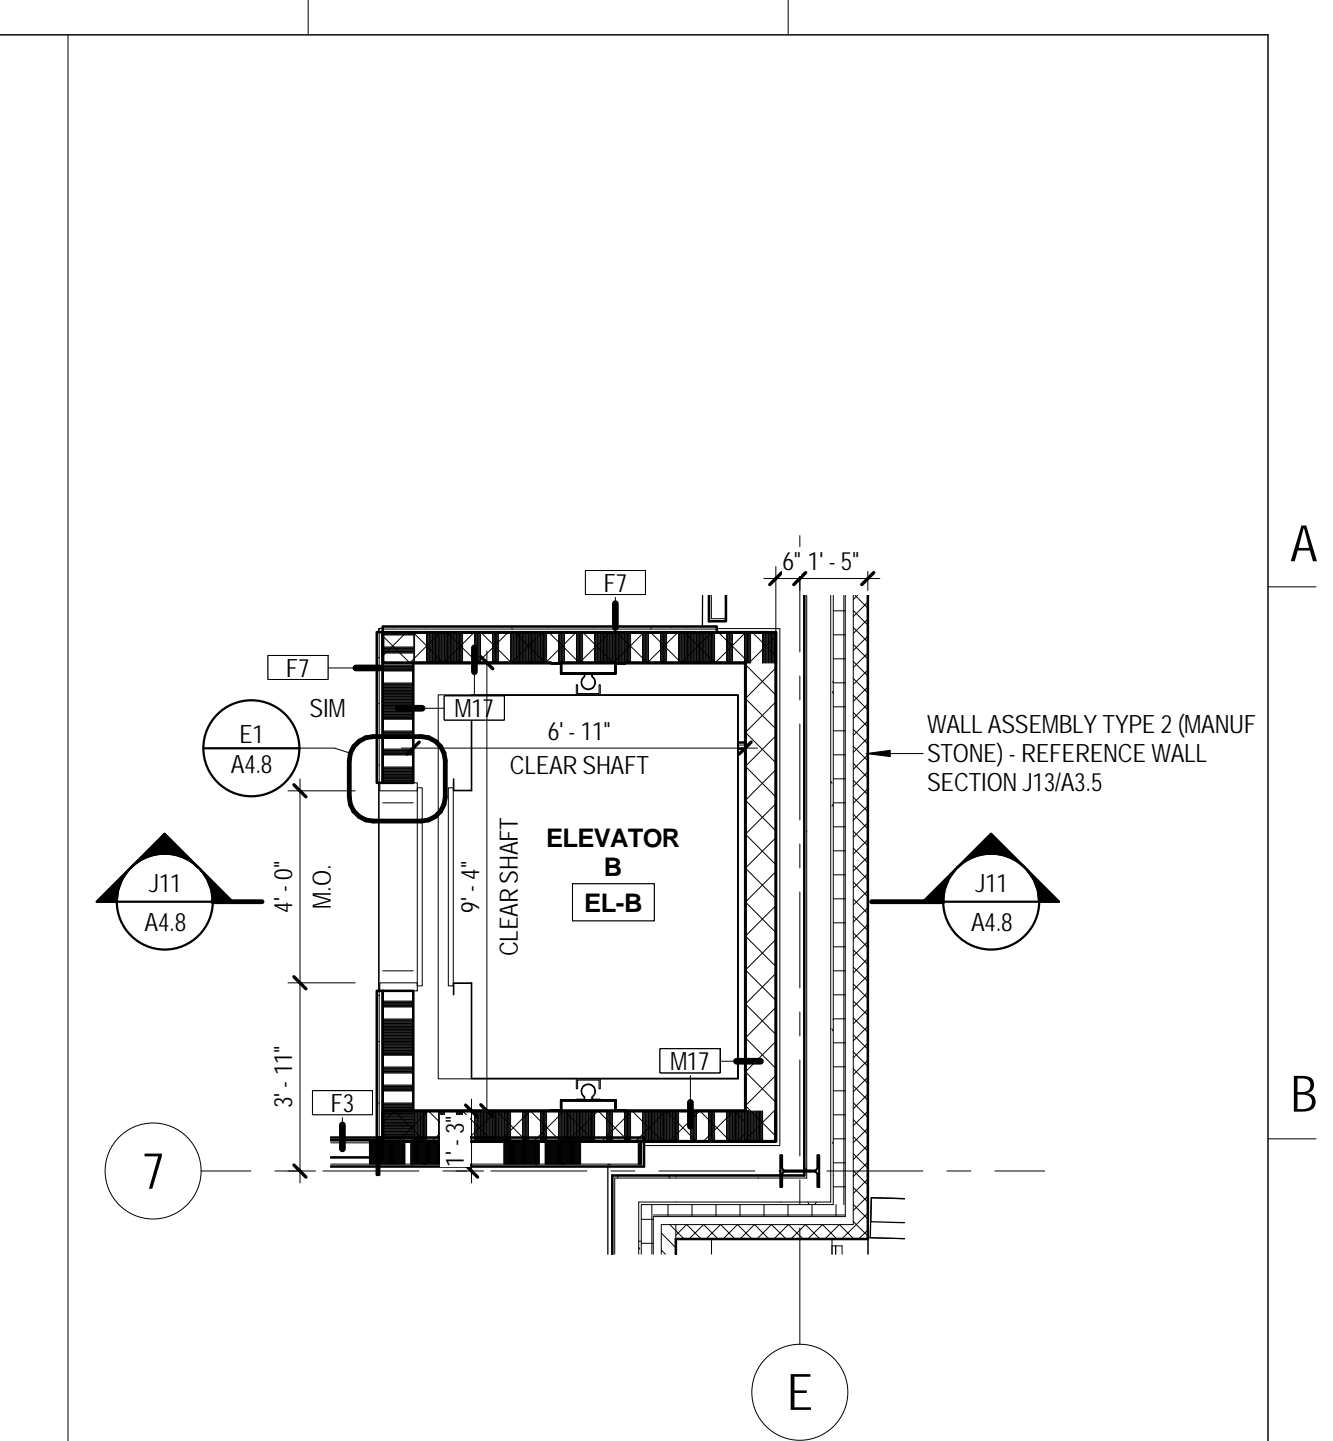


C12 ELEVATOR B LEVEL 1 (2-5 SIM)
 A4.8 1/4" = 1'-0"

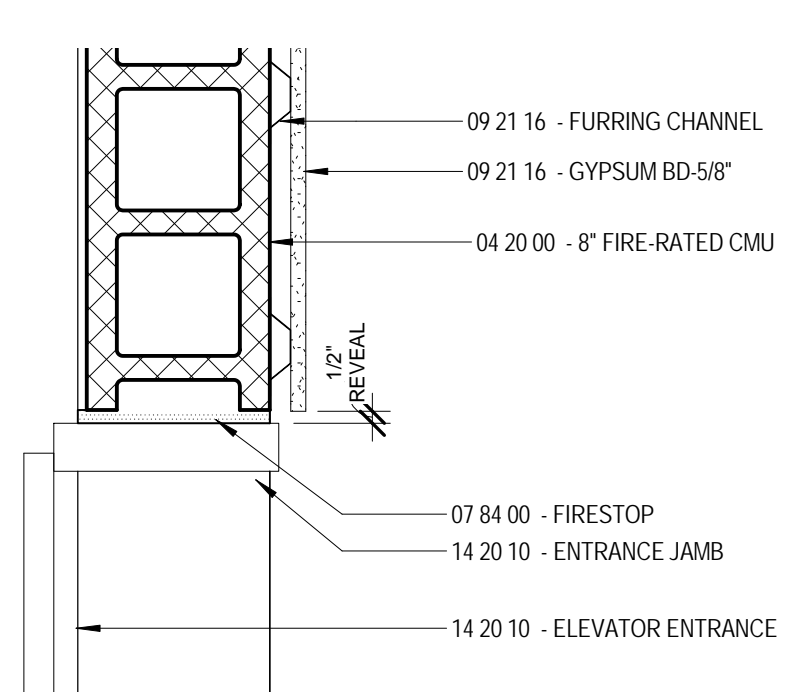


E1 TYP. ELEVATOR DOOR JAMB
 A4.8 1 1/2" = 1'-0"

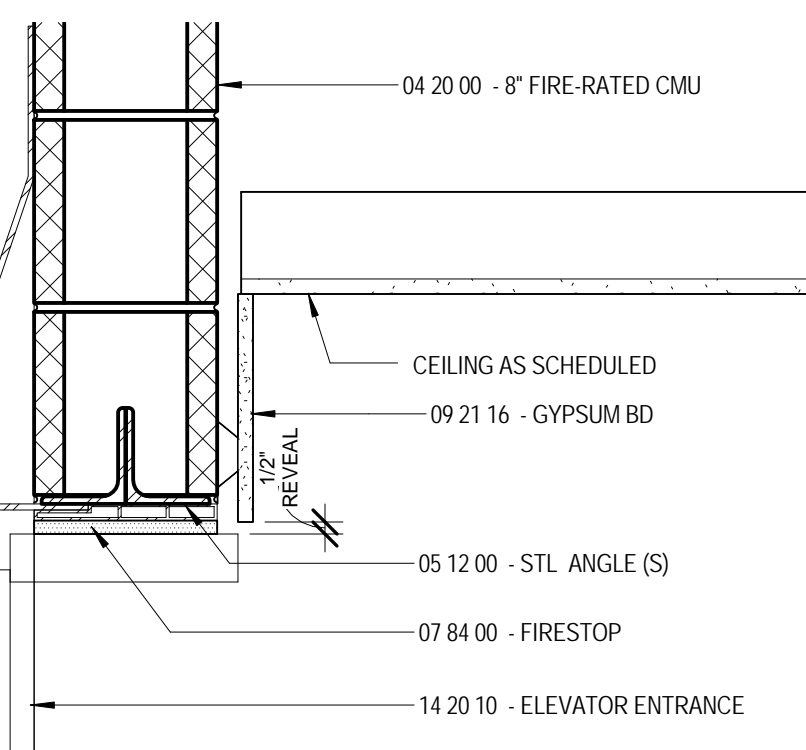


H1 TYP. ELEVATOR DOOR HEAD
 A4.8 1 1/2" = 1'-0"

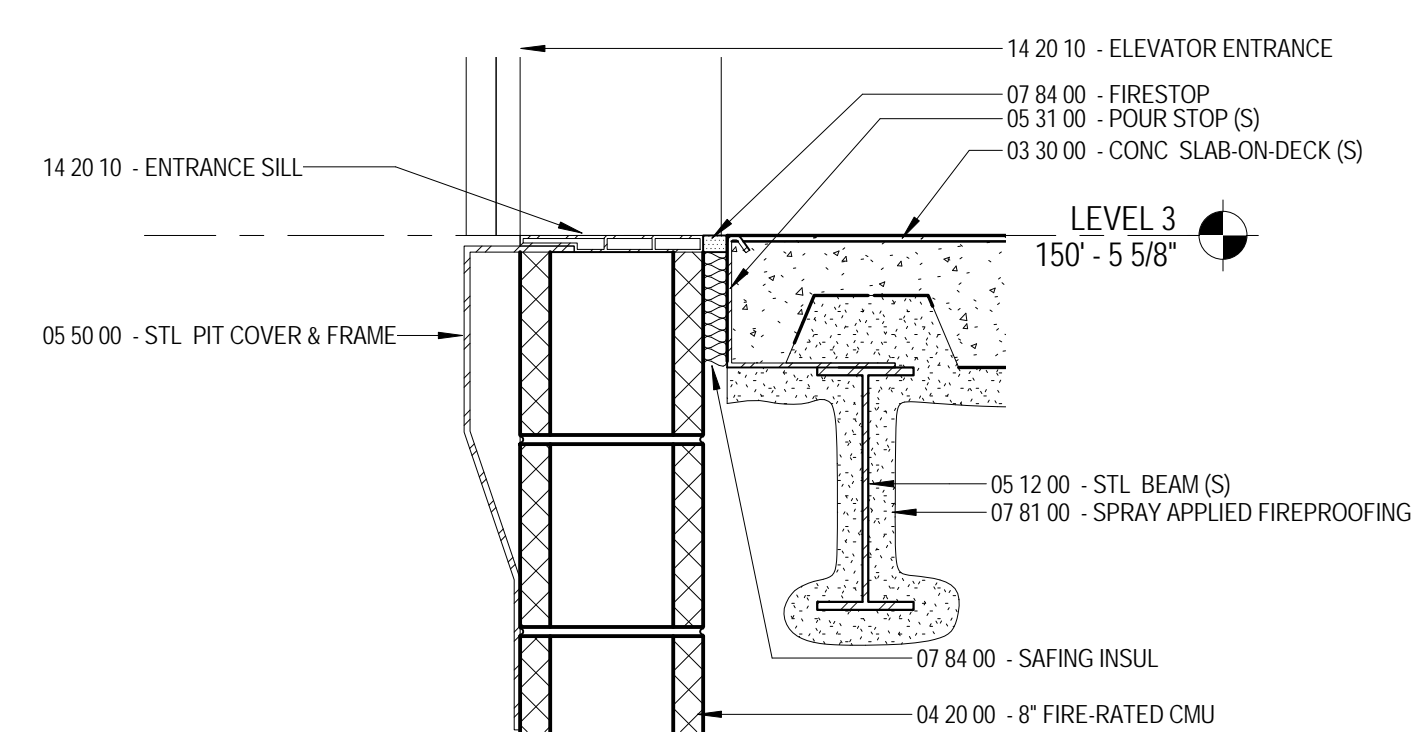

I1 ELEVATOR FLOOR DETAIL - TYP
 A4.8 1 1/2" = 1'-0"

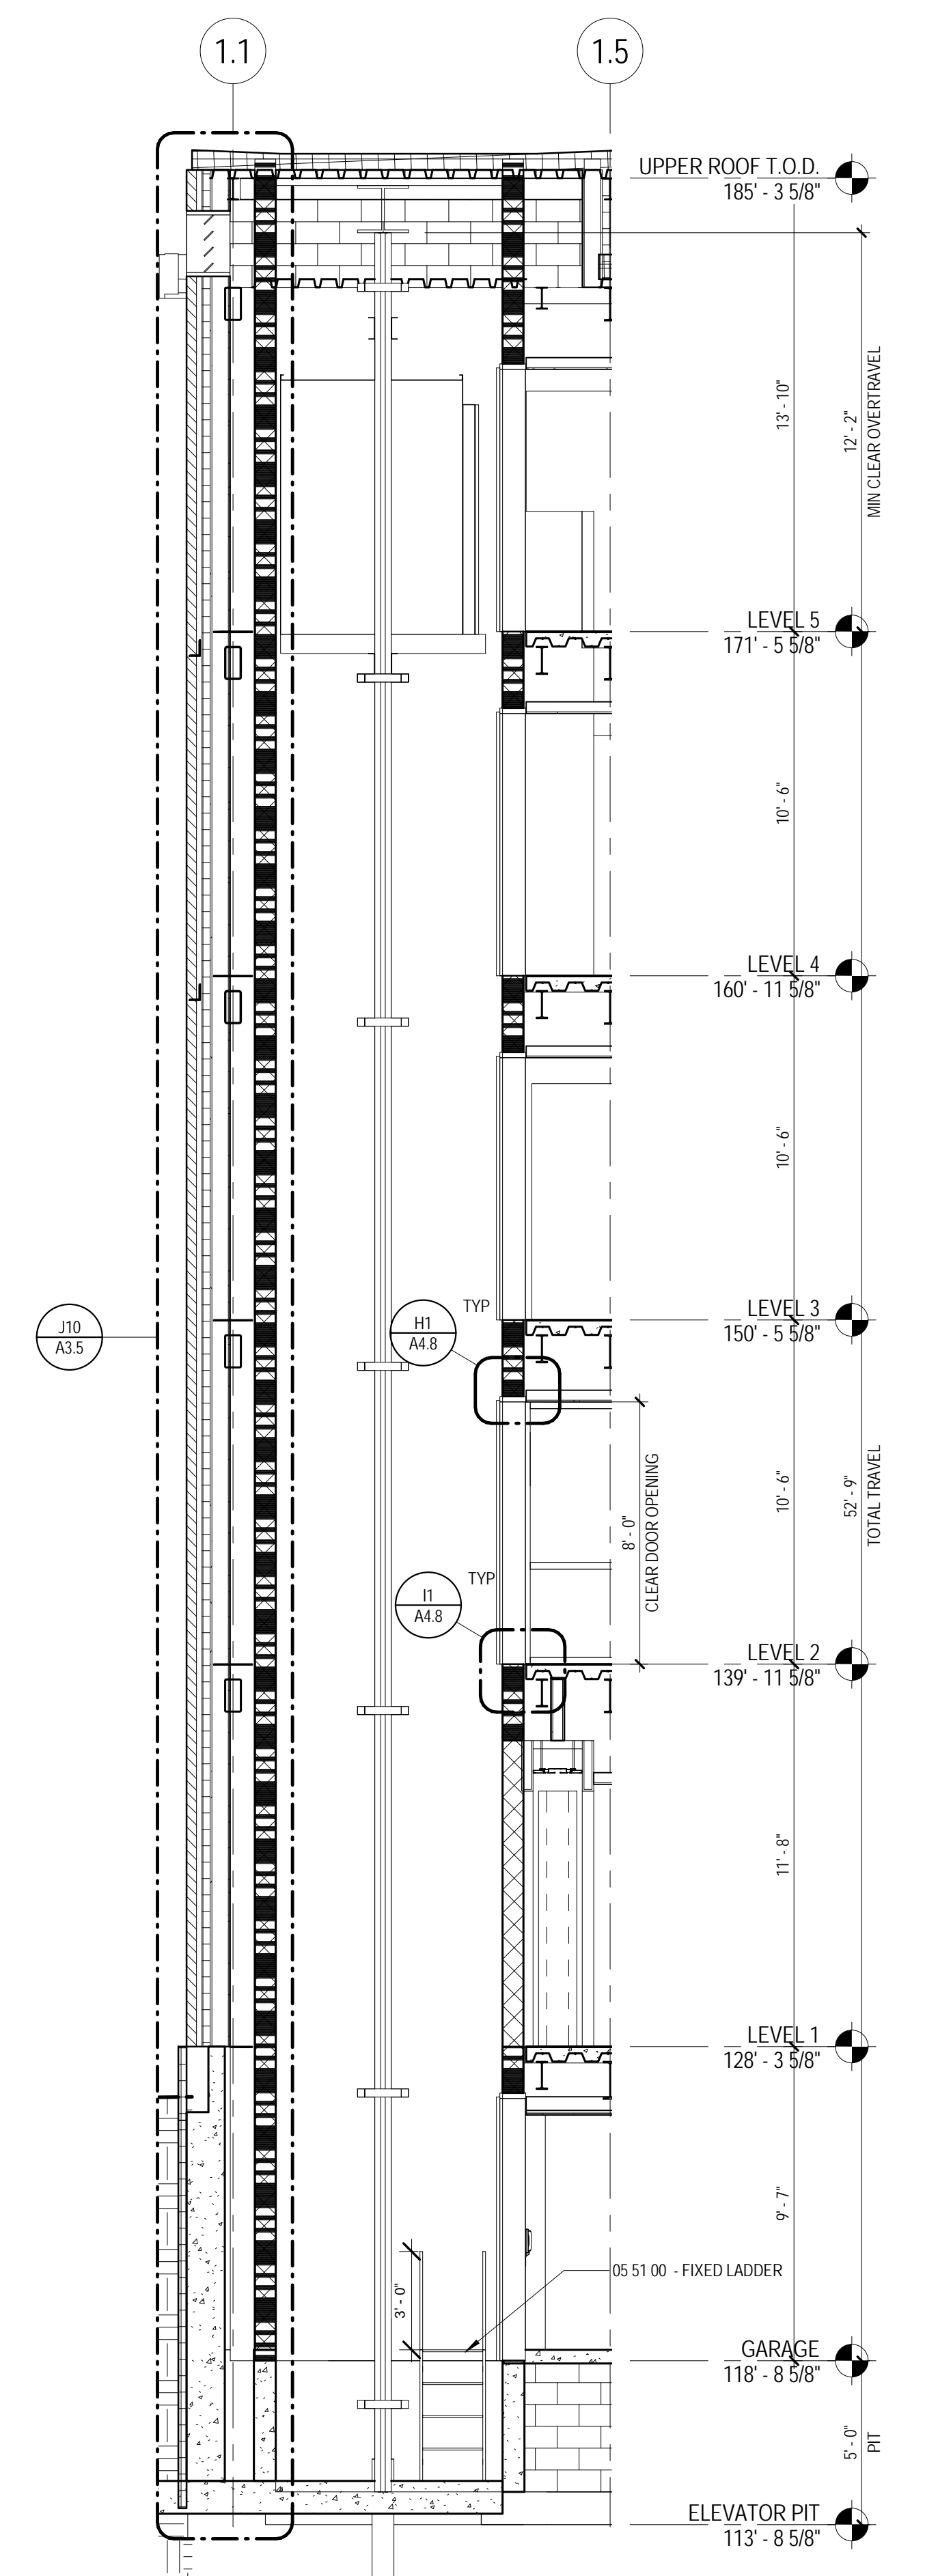

J8 ELEVATOR A SECTION
 A4.8 1/4" = 1'-0"

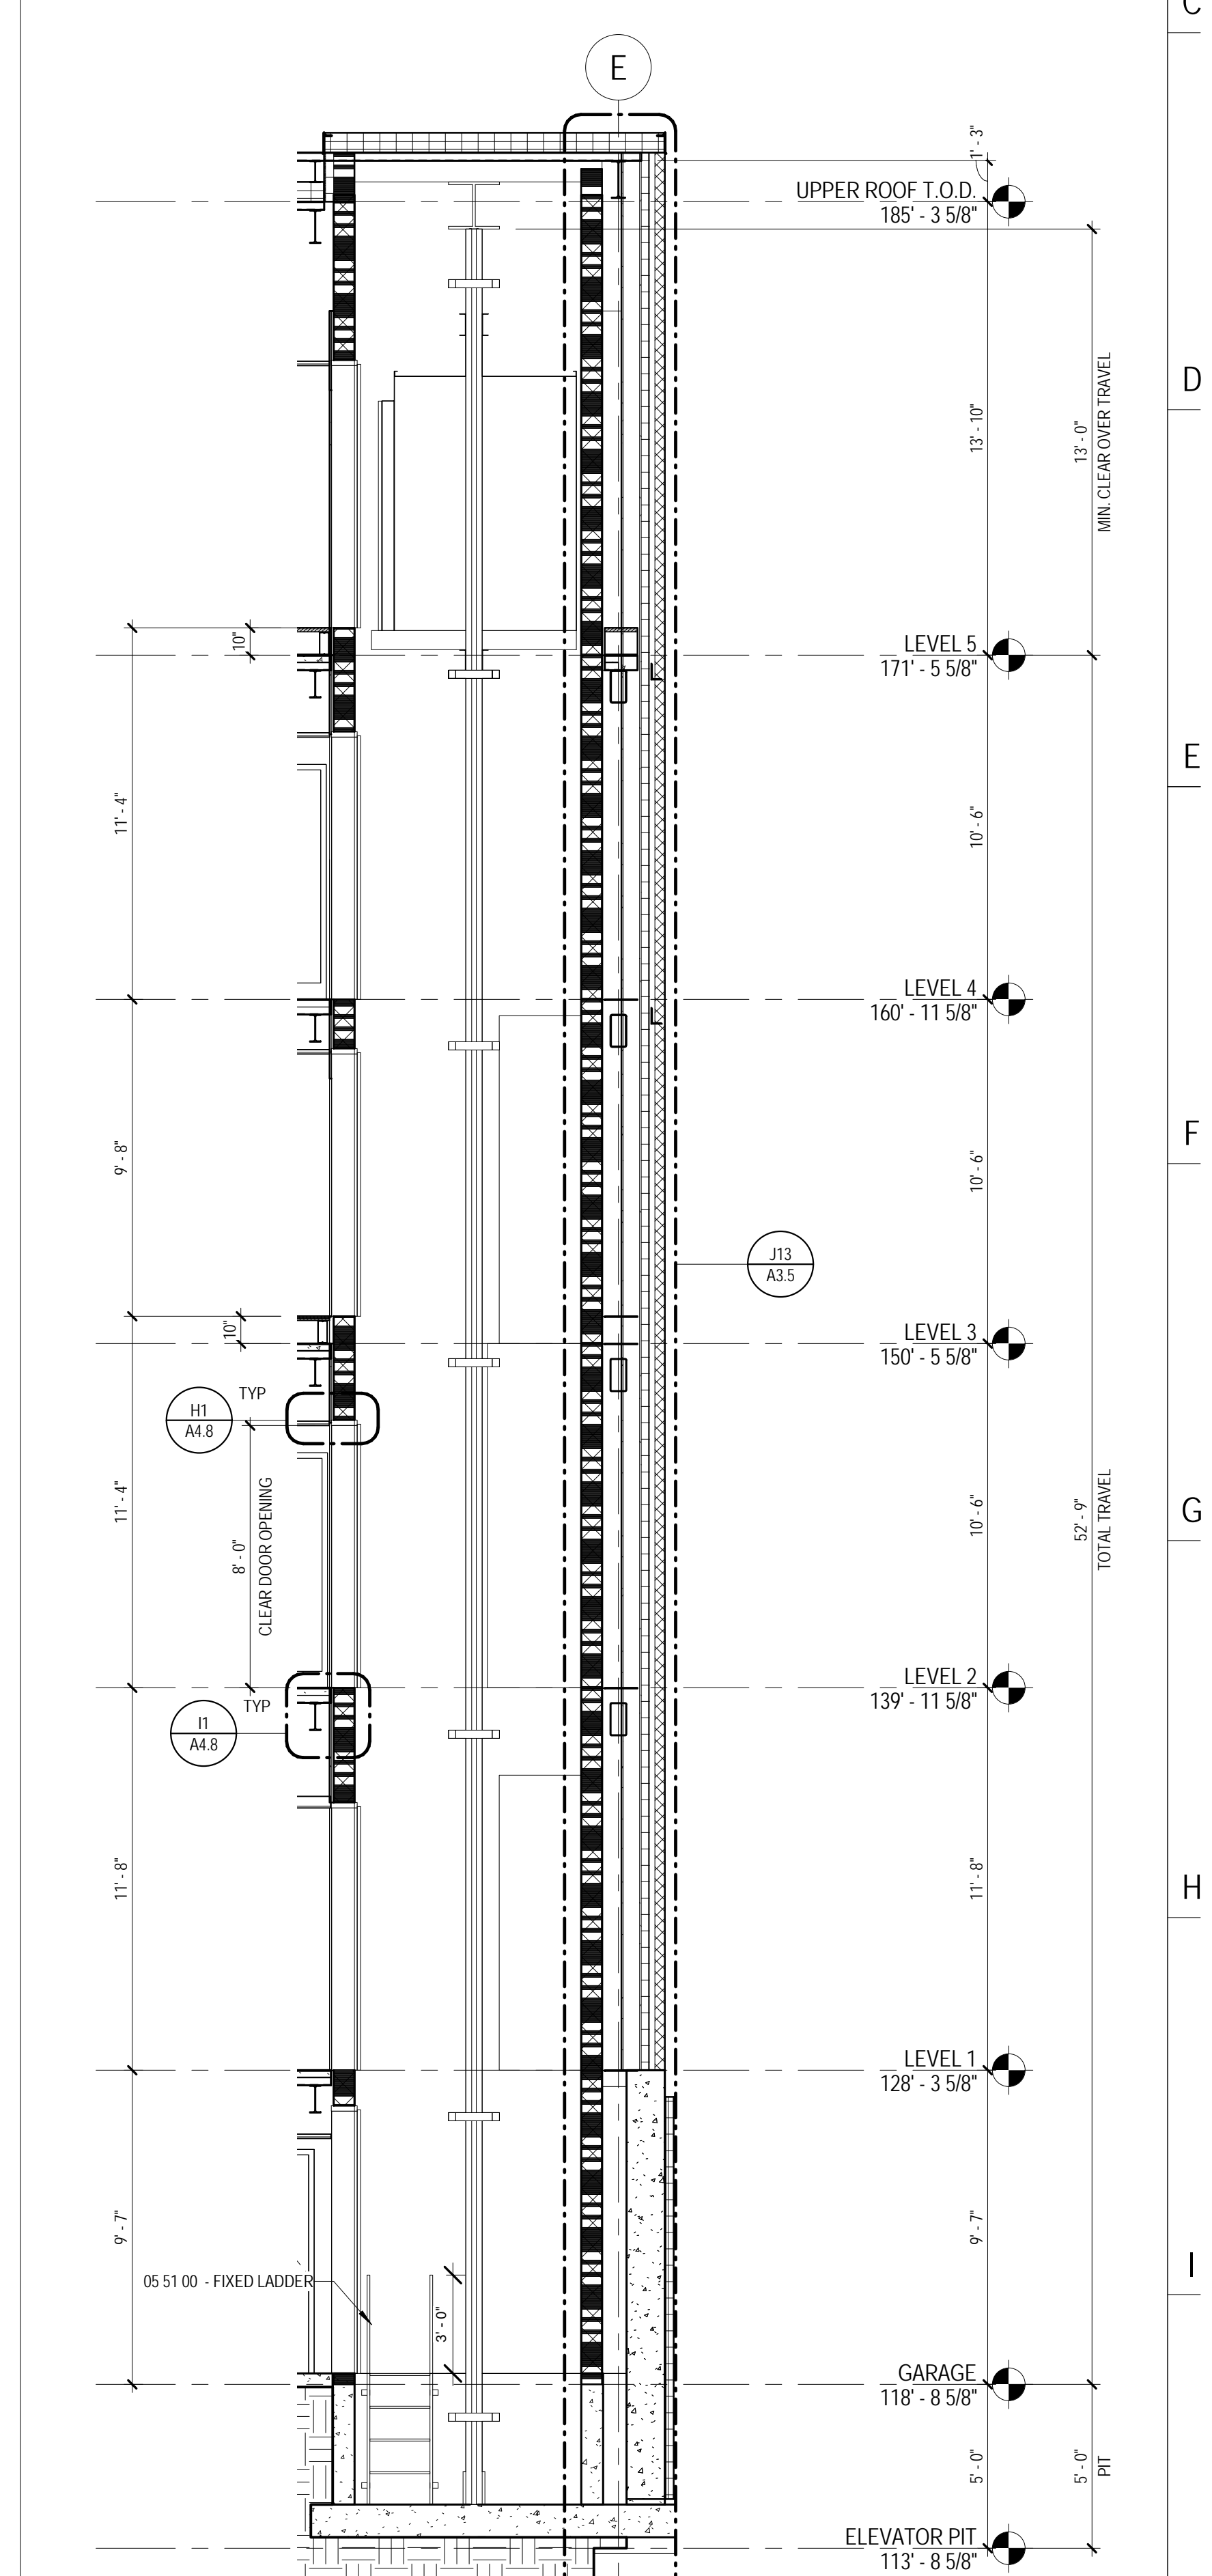

J11 ELEVATOR B SECTION
 A4.8 1/4" = 1'-0"

The Park Danforth

RENOVATIONS AND ADDITIONS

777 Stevens Ave
 Portland, ME 04103

NO.	DESCRIPTION	DATE

CONTENT:
 ENLARGED ELEVATOR PLANS AND SECTIONS

DRAWN BY: KM
 PROJECT NO: 13-059-00
 DATE: 06/05/2015
 REVISED:
 SCALE: As Indicated

A4.8

Project Phase
CONSTRUCTION DOCUMENTS

COPYRIGHT © 2015 BY LAVALLEE|BRENSINGER PROFESSIONAL ASSOCIATION. ALL RIGHTS RESERVED. NO REPRODUCTION WITHOUT PERMISSION.

6/10/2015 3:56:36 PM C:\Projects\13-059-00_The Park Danforth_RTE_06/05/2015_Scullin.mxd