




E1 PLAN DETAIL - LEVEL 1 - VESTIBULE 1019
 A5.1 3" = 1'-0"

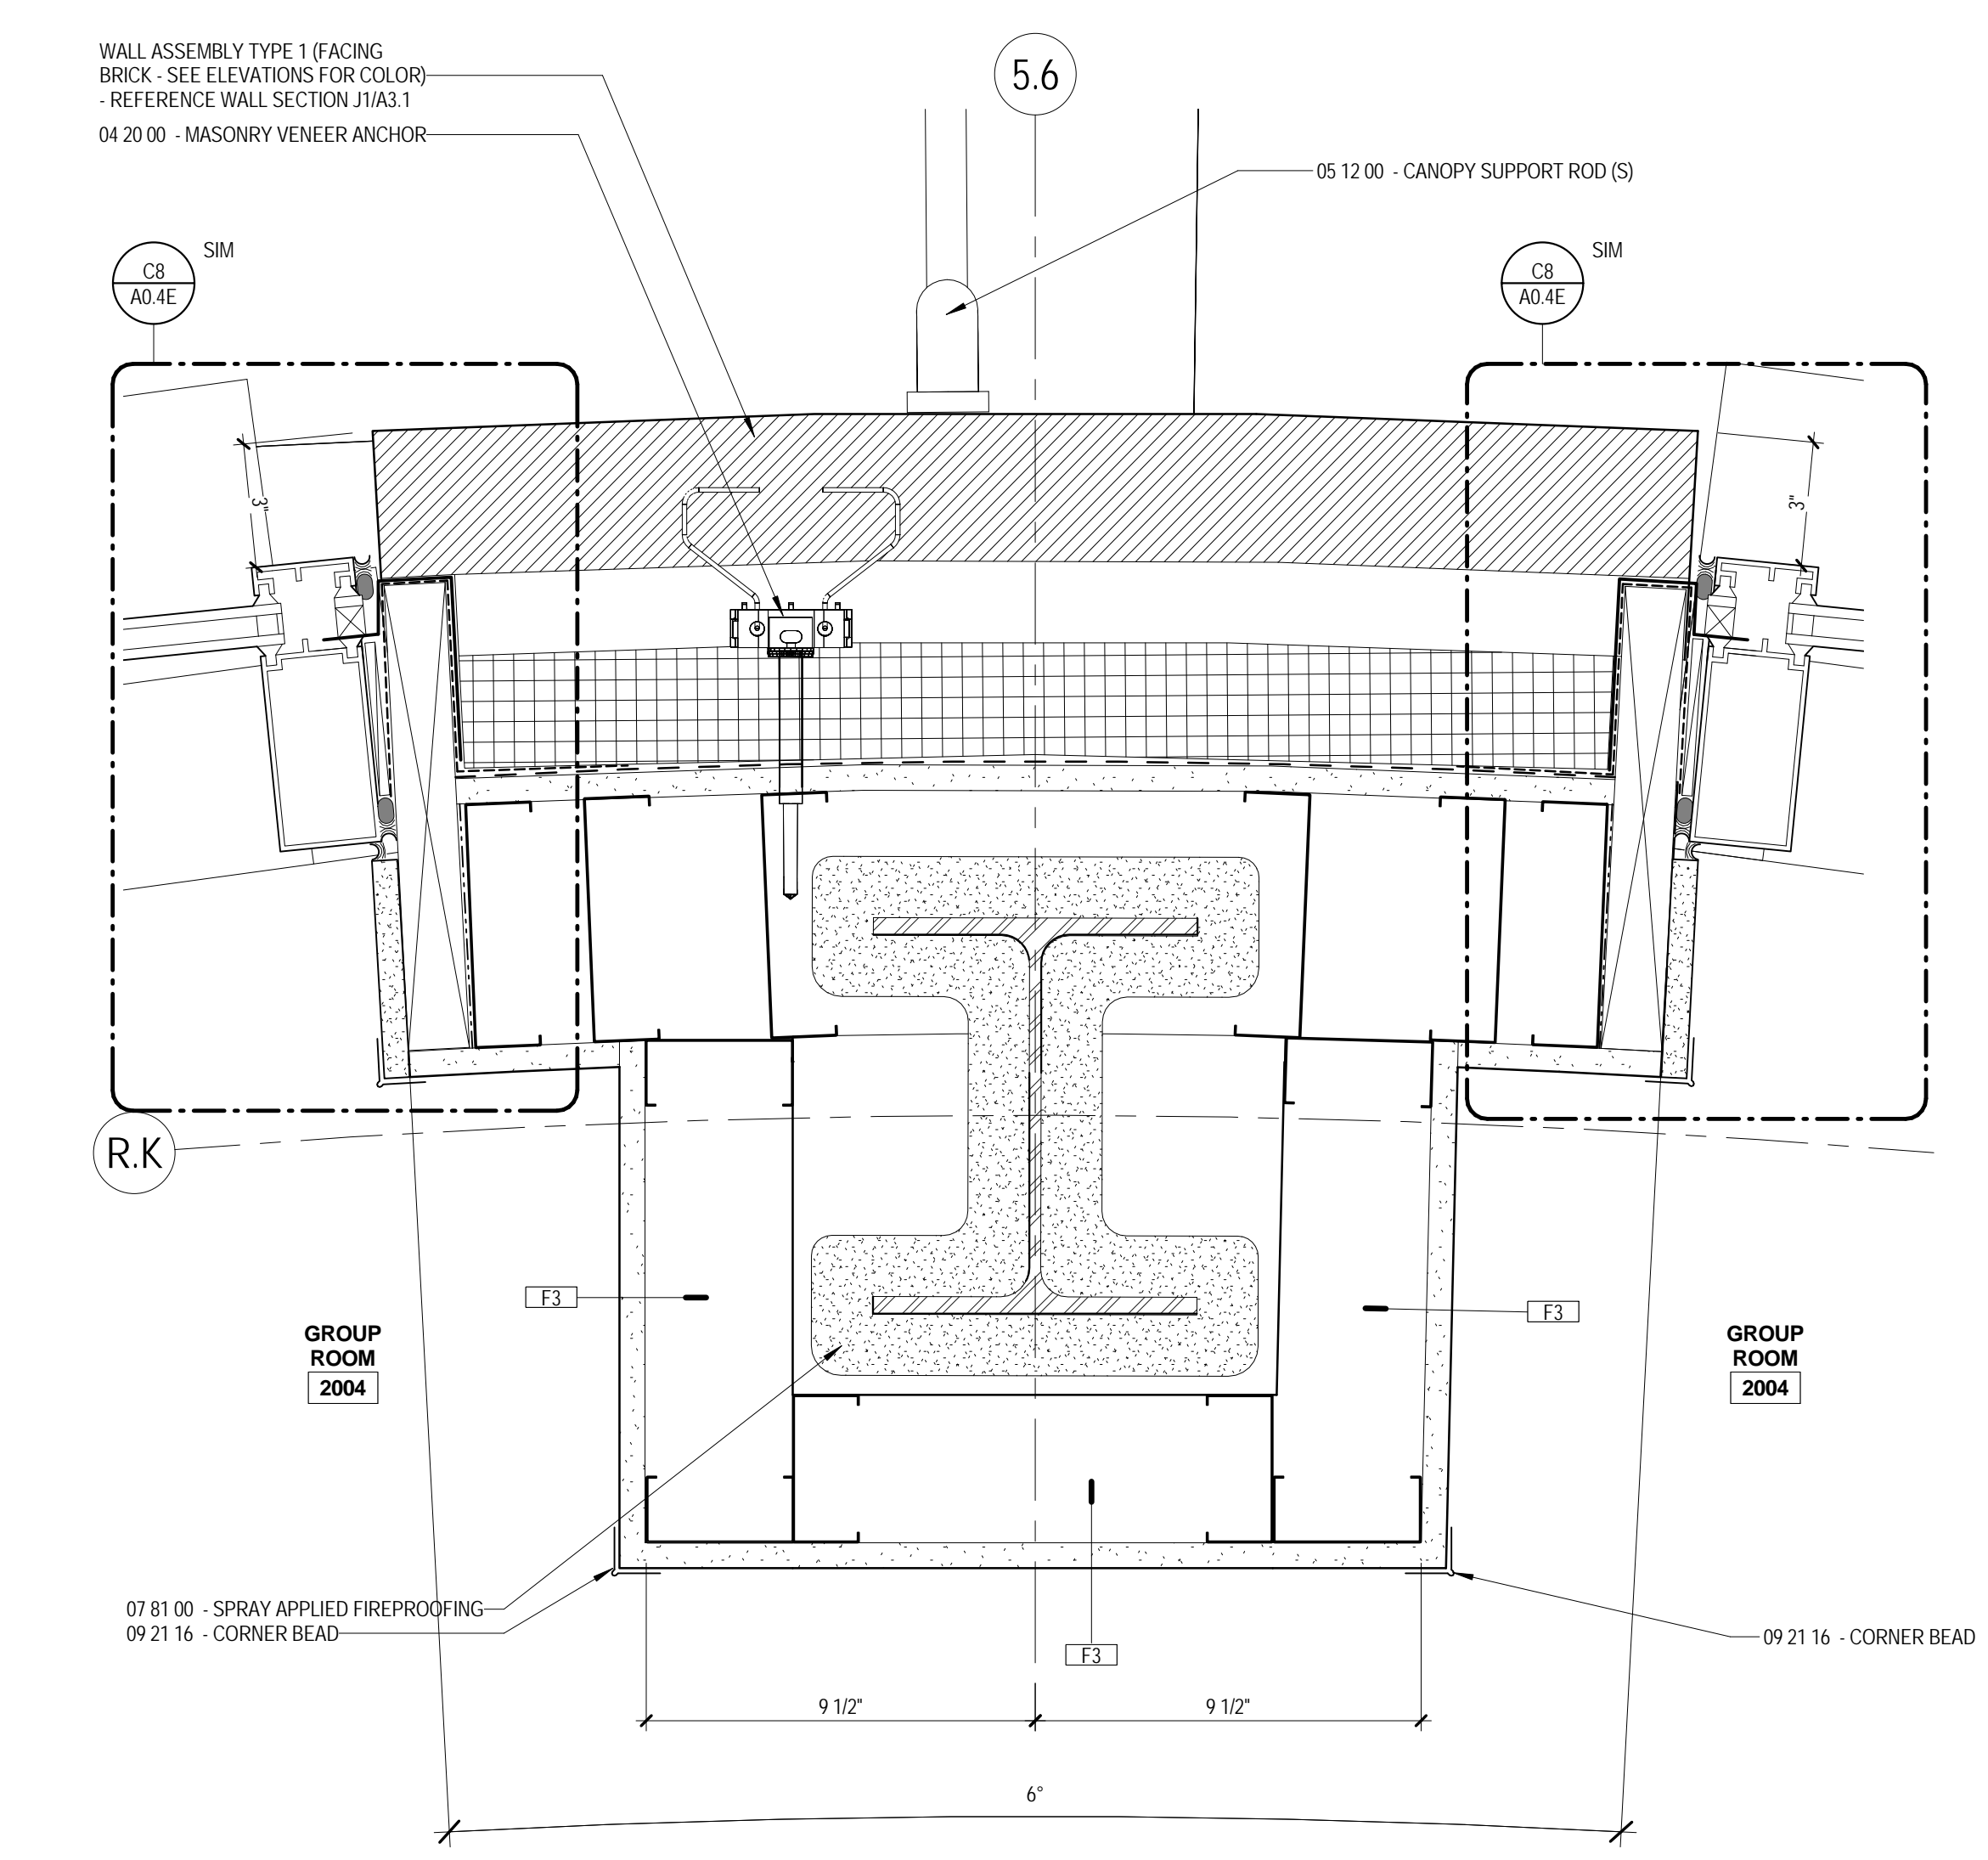


E9 PLAN DETAIL - ENTRY PILASTER
 A5.1 3" = 1'-0"

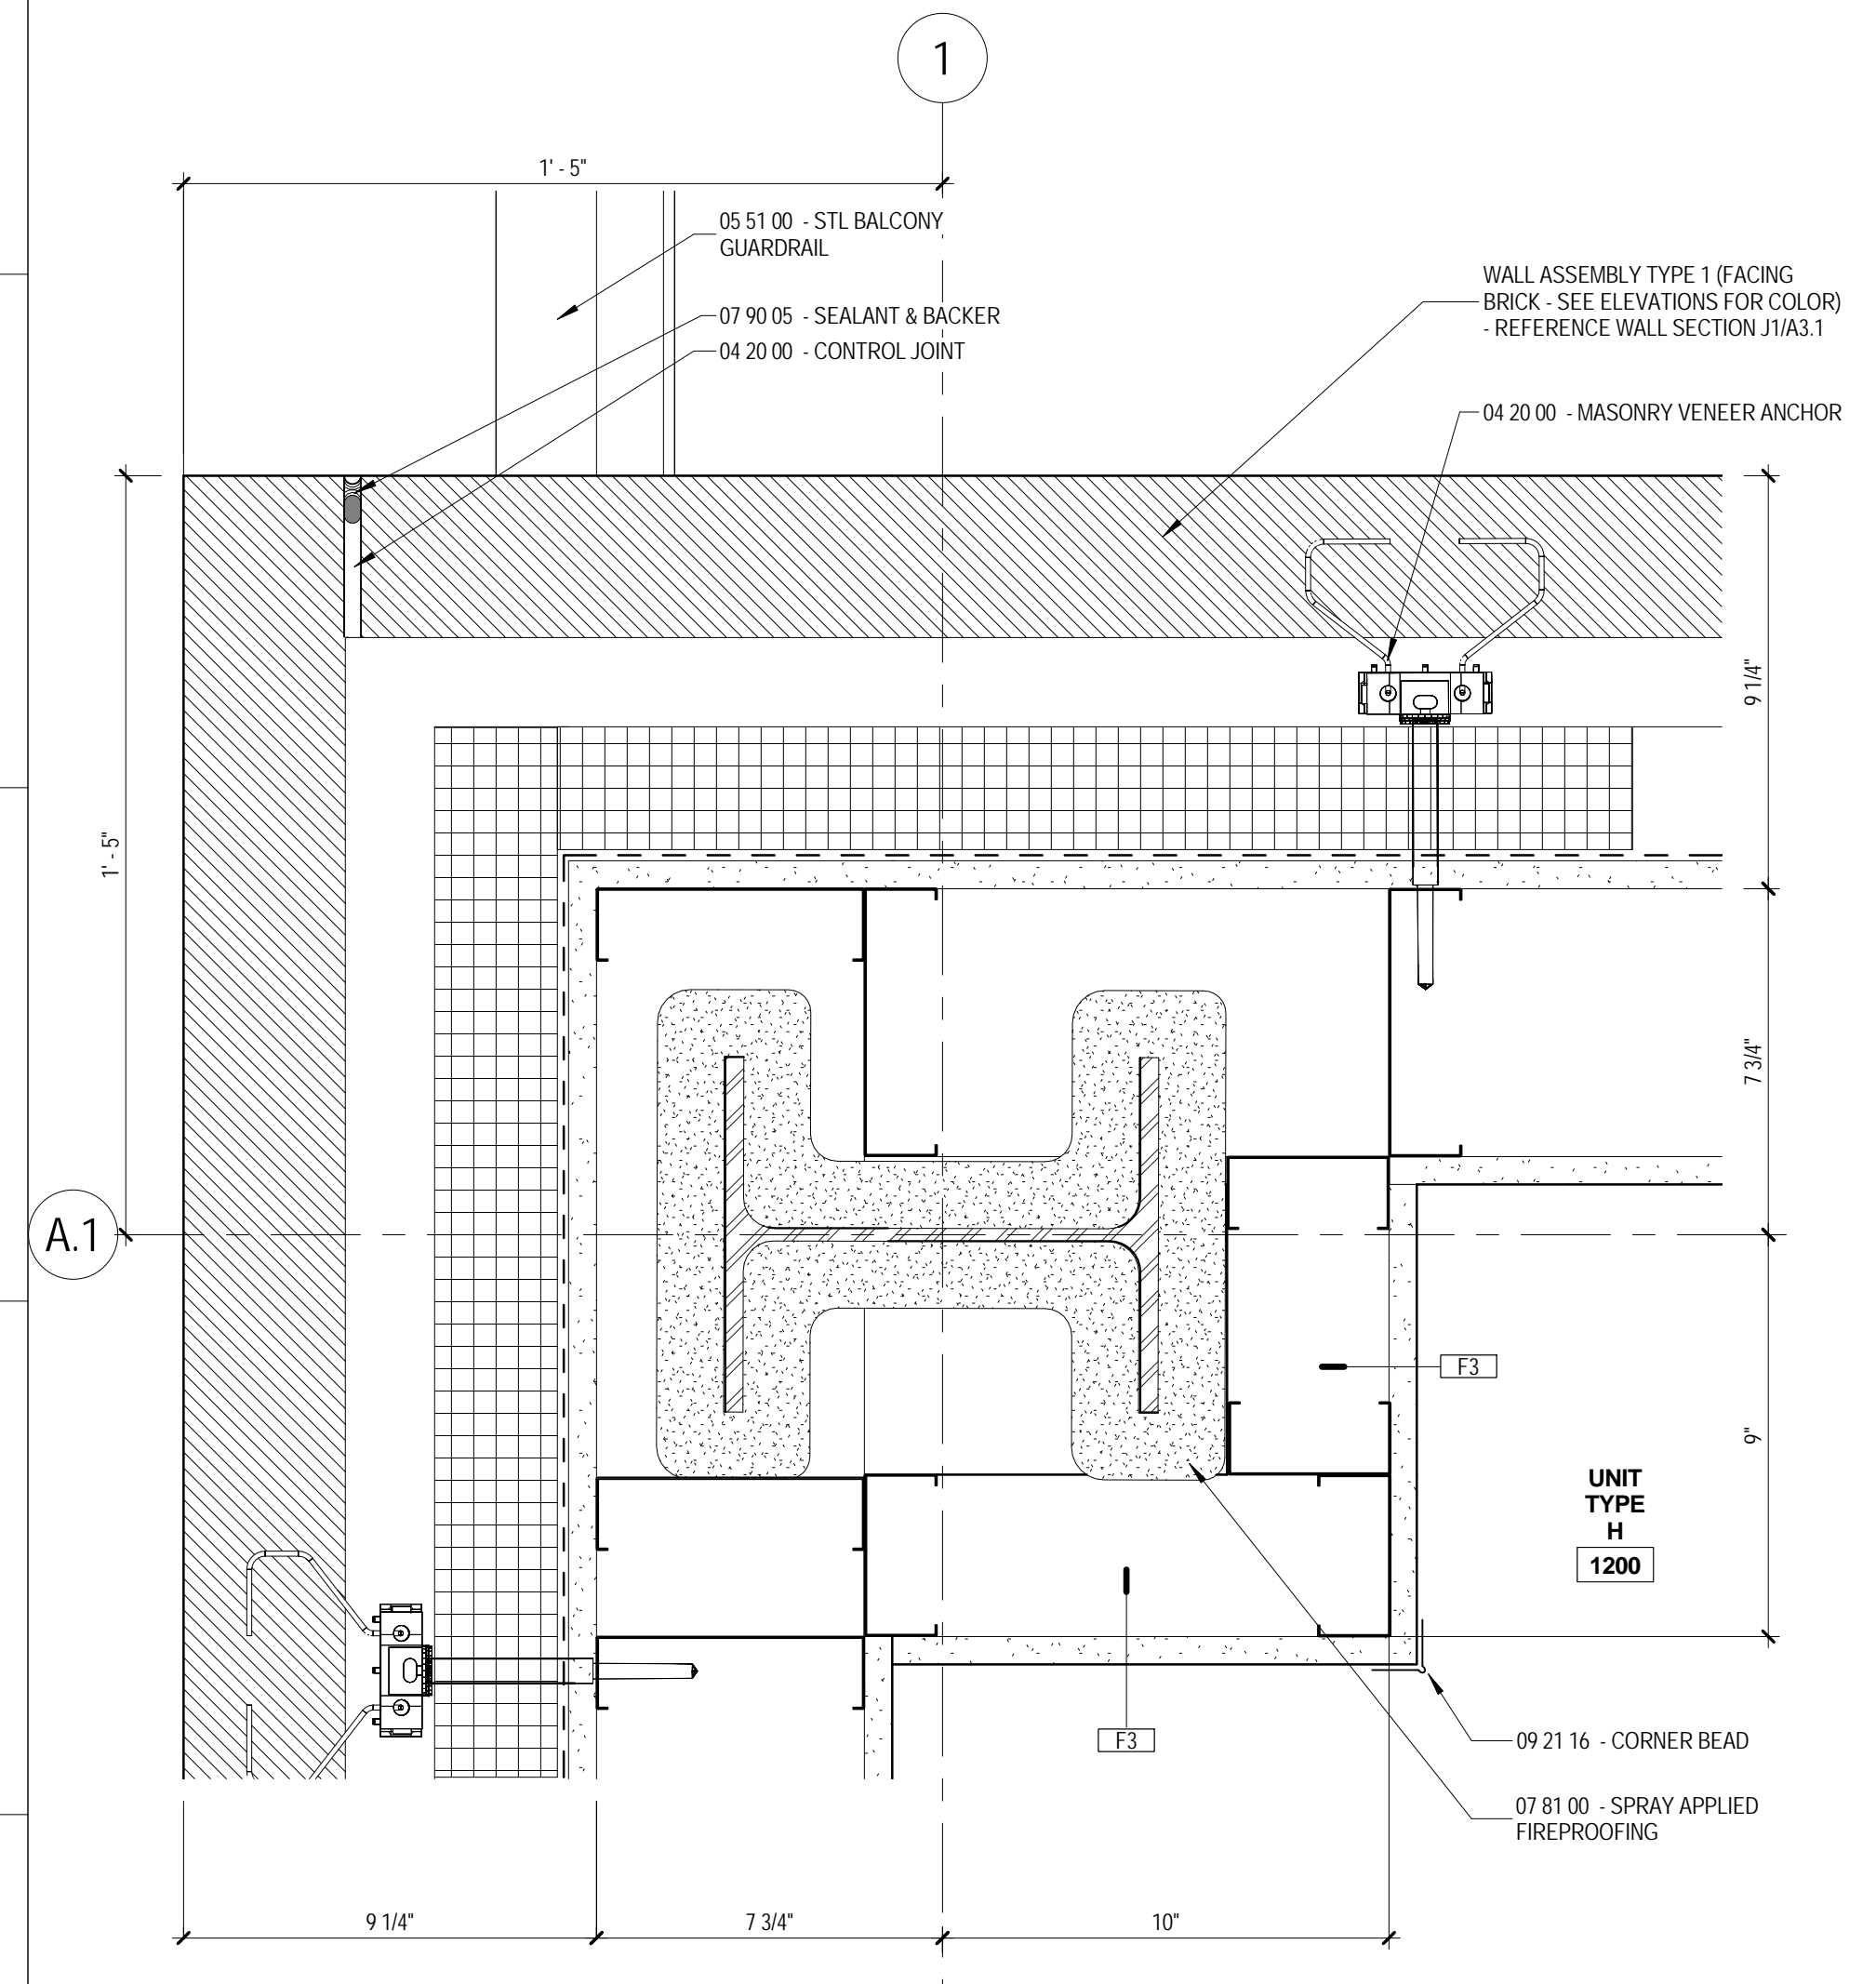

J1 PLAN DETAIL TYP. OUTSIDE CORNER W/ BALCONY
 A5.1 3" = 1'-0"

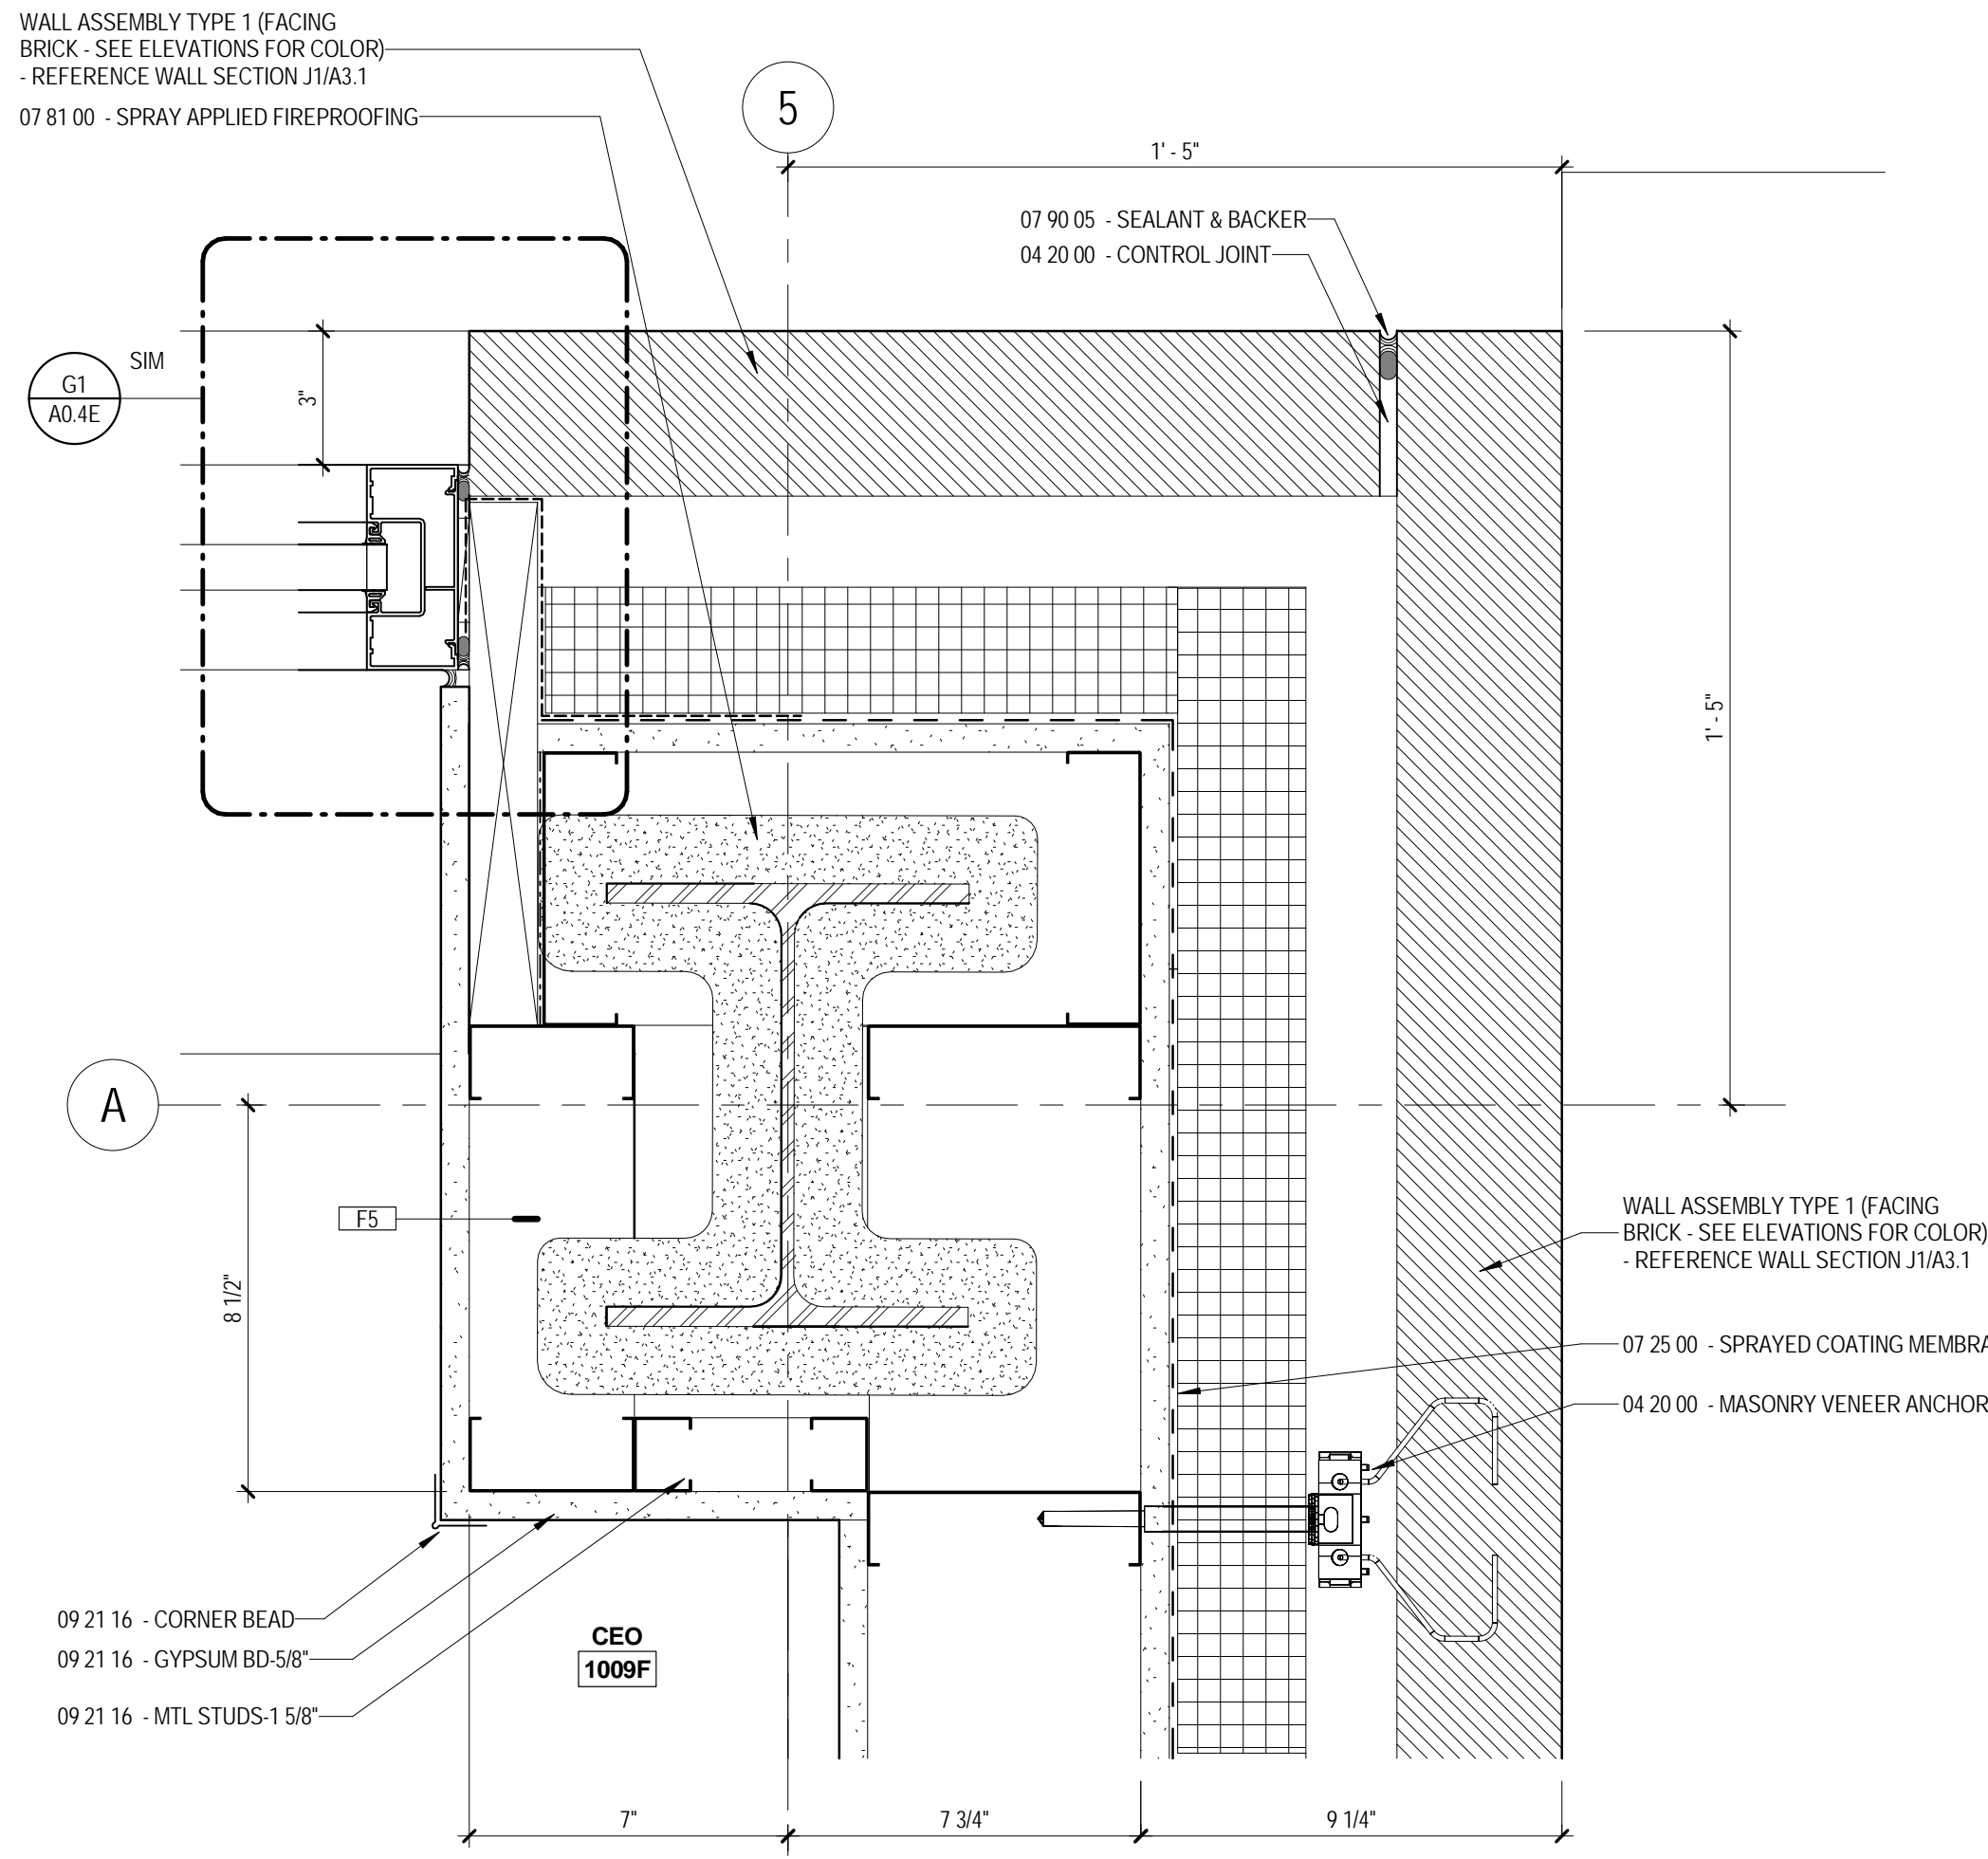

J5 PLAN DETAIL @ CEO 1106-B
 A5.1 3" = 1'-0"

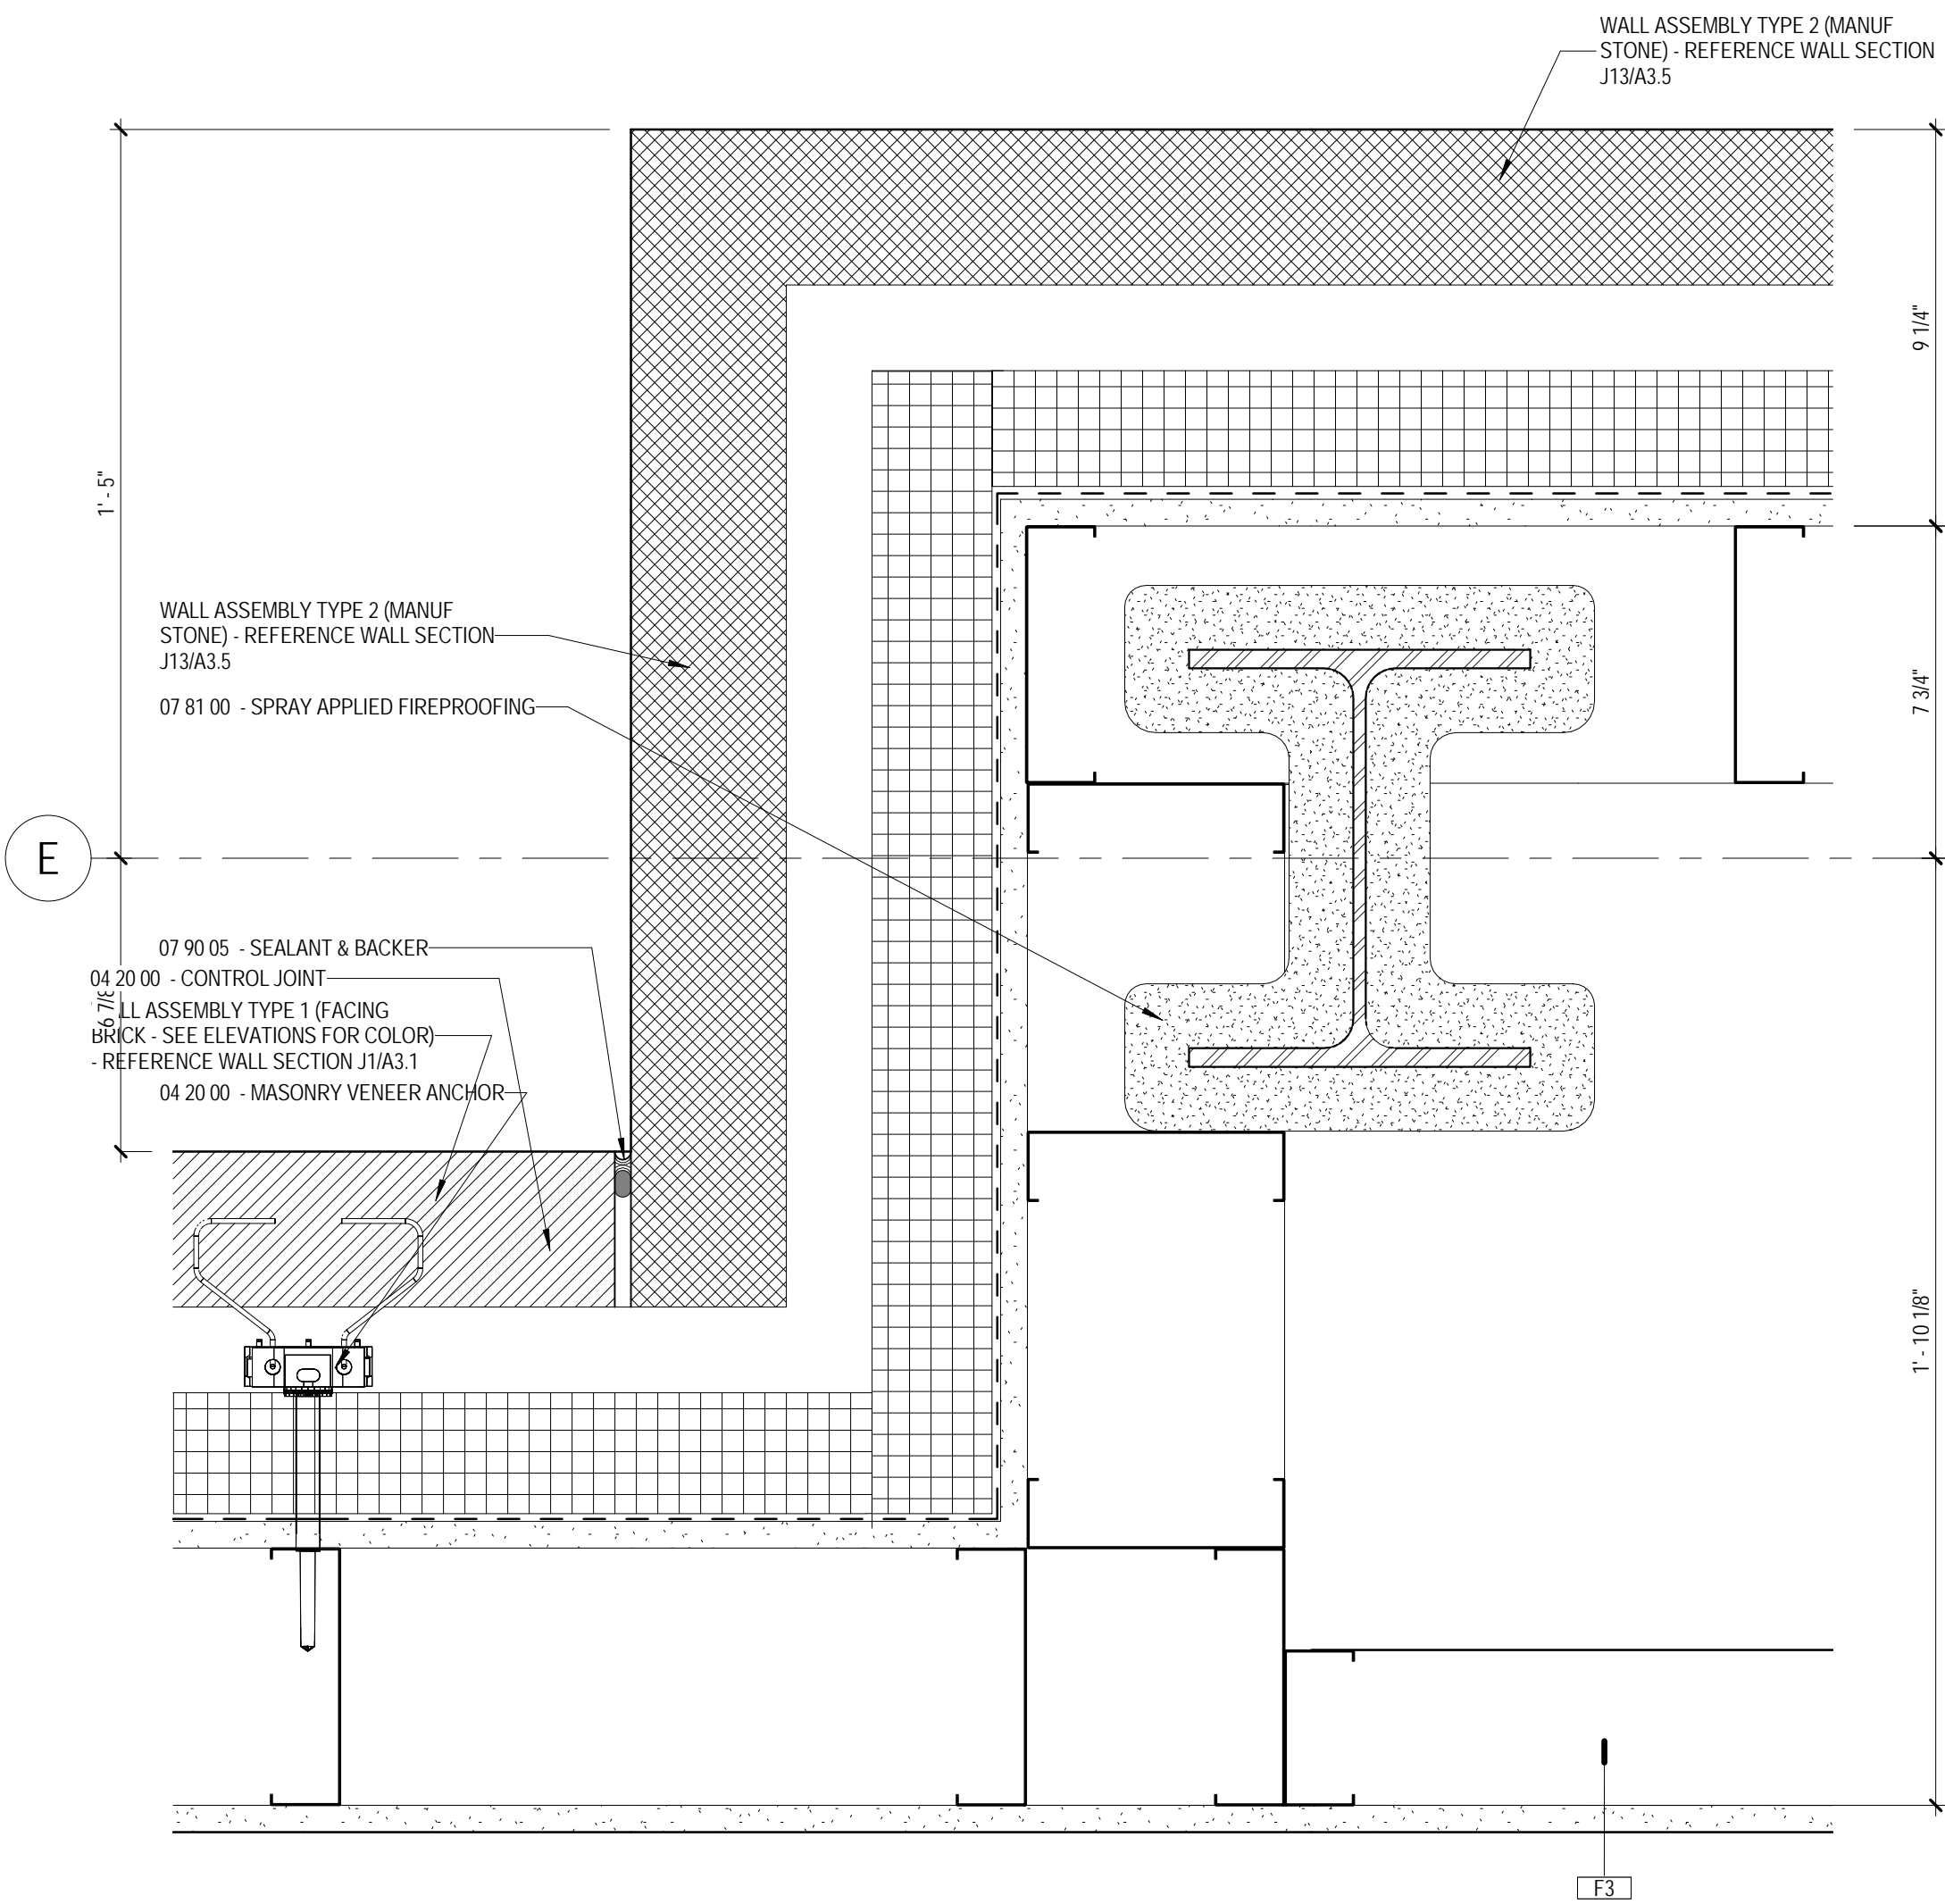

J9 PLAN DETAIL @ ELEV. LOBBY
 A5.1 3" = 1'-0"

A

B

C

D

The Park Danforth

RENOVATIONS AND ADDITIONS

777 Stevens Ave
 Portland, ME 04103

NO.	DESCRIPTION	DATE

CONTENT:
 PLAN DETAILS

DRAWN BY: Author

PROJECT NO: 13-059-00

DATE: 06/05/2015

REVISED:

SCALE: 3" = 1'-0"

A5.1

Project Phase
100% CONSTRUCTION DOCUMENTS

COPYRIGHT © 2015 BY LAVALLEE|BRENSINGER PROFESSIONAL ASSOCIATION. ALL RIGHTS RESERVED. NO REPRODUCTION WITHOUT PERMISSION.

C:\Projects\13-059-00_The Park Danforth_RFE_06-05-2015_South Immersion of
 6/10/2015 3:55:43 PM